



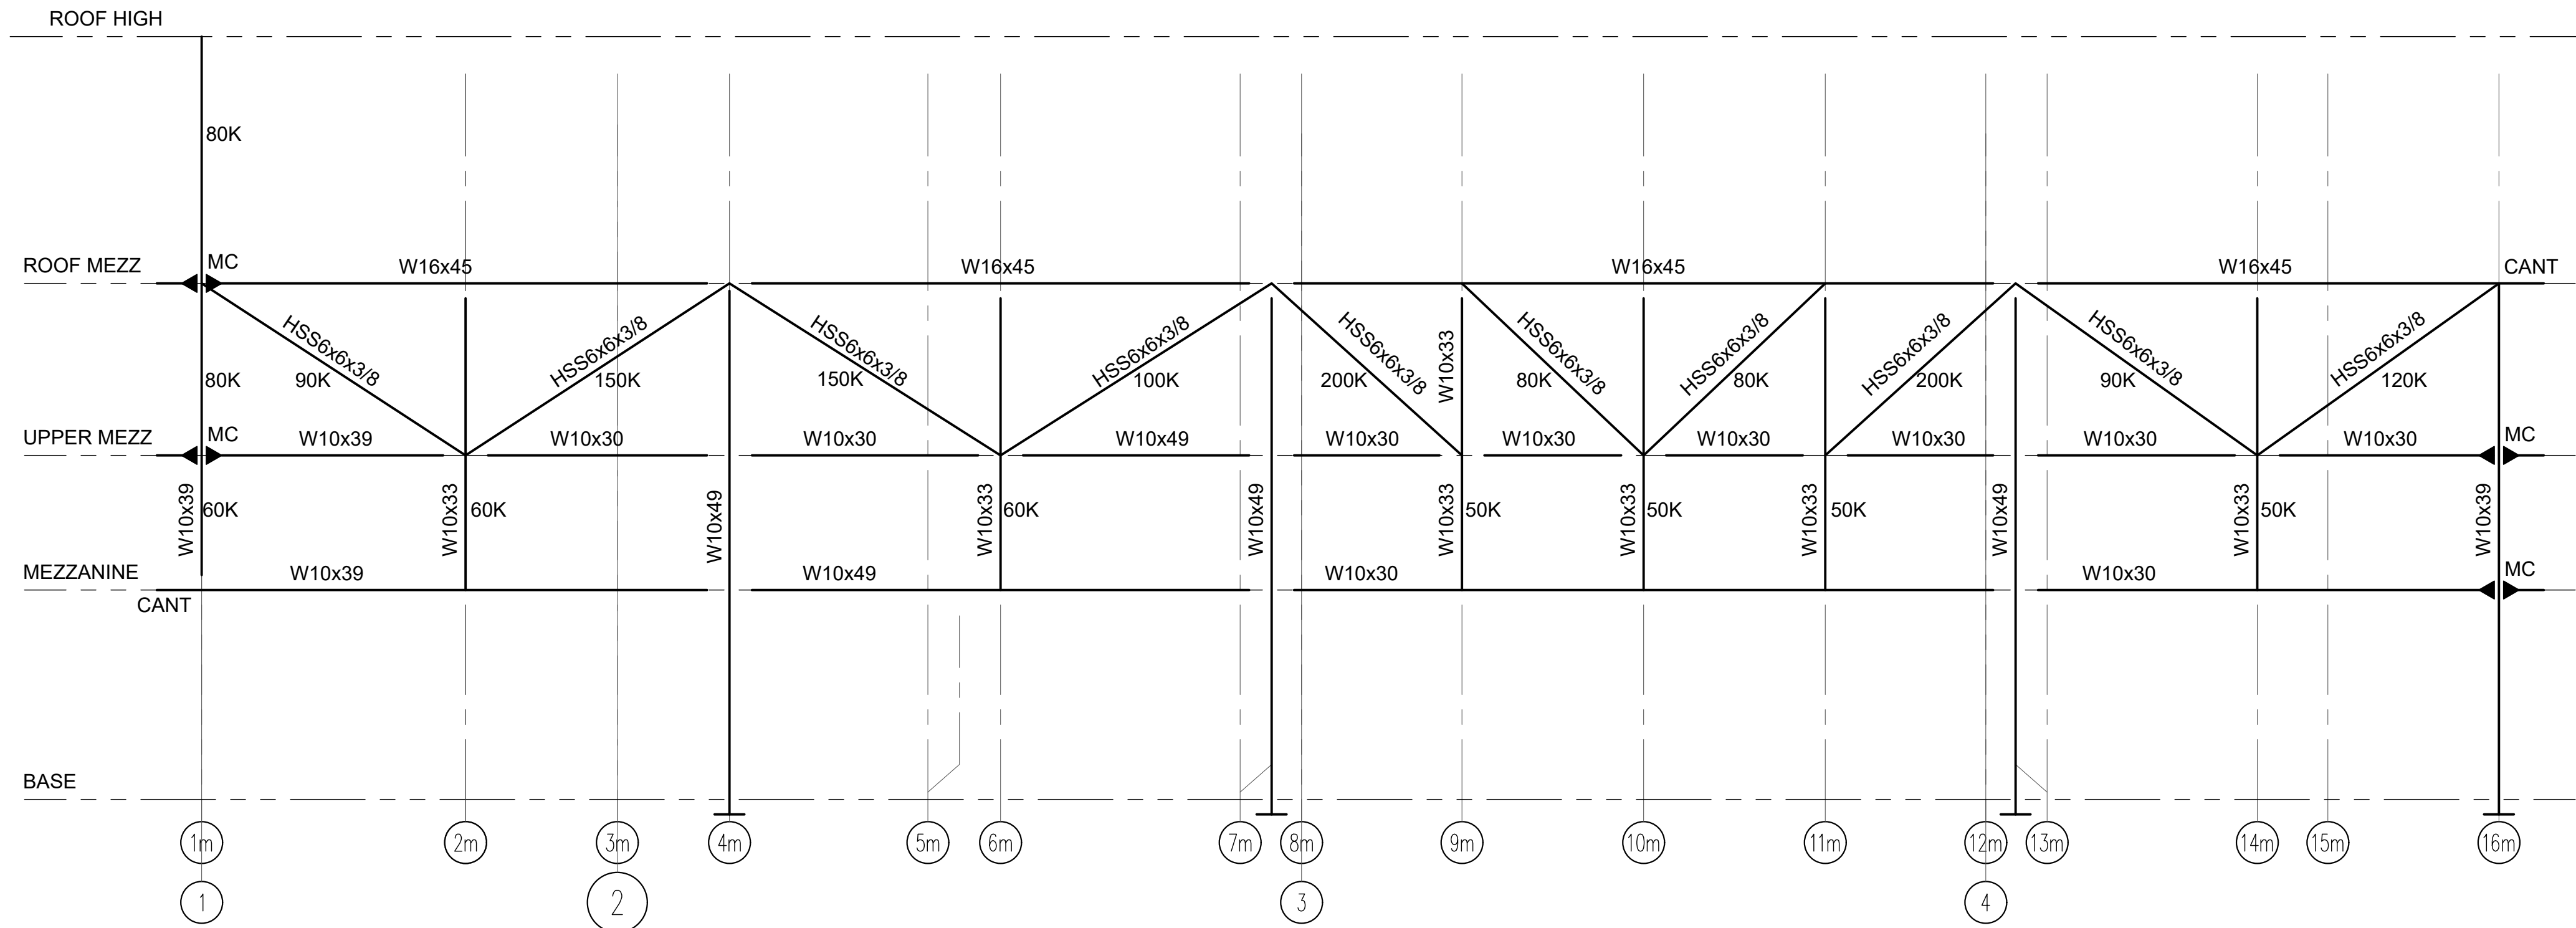

ASRS OPERATIONS BUILDING SOUTH ELEVATION
ELEVATION Bm

SCALE: 1/8" = 1'-0"

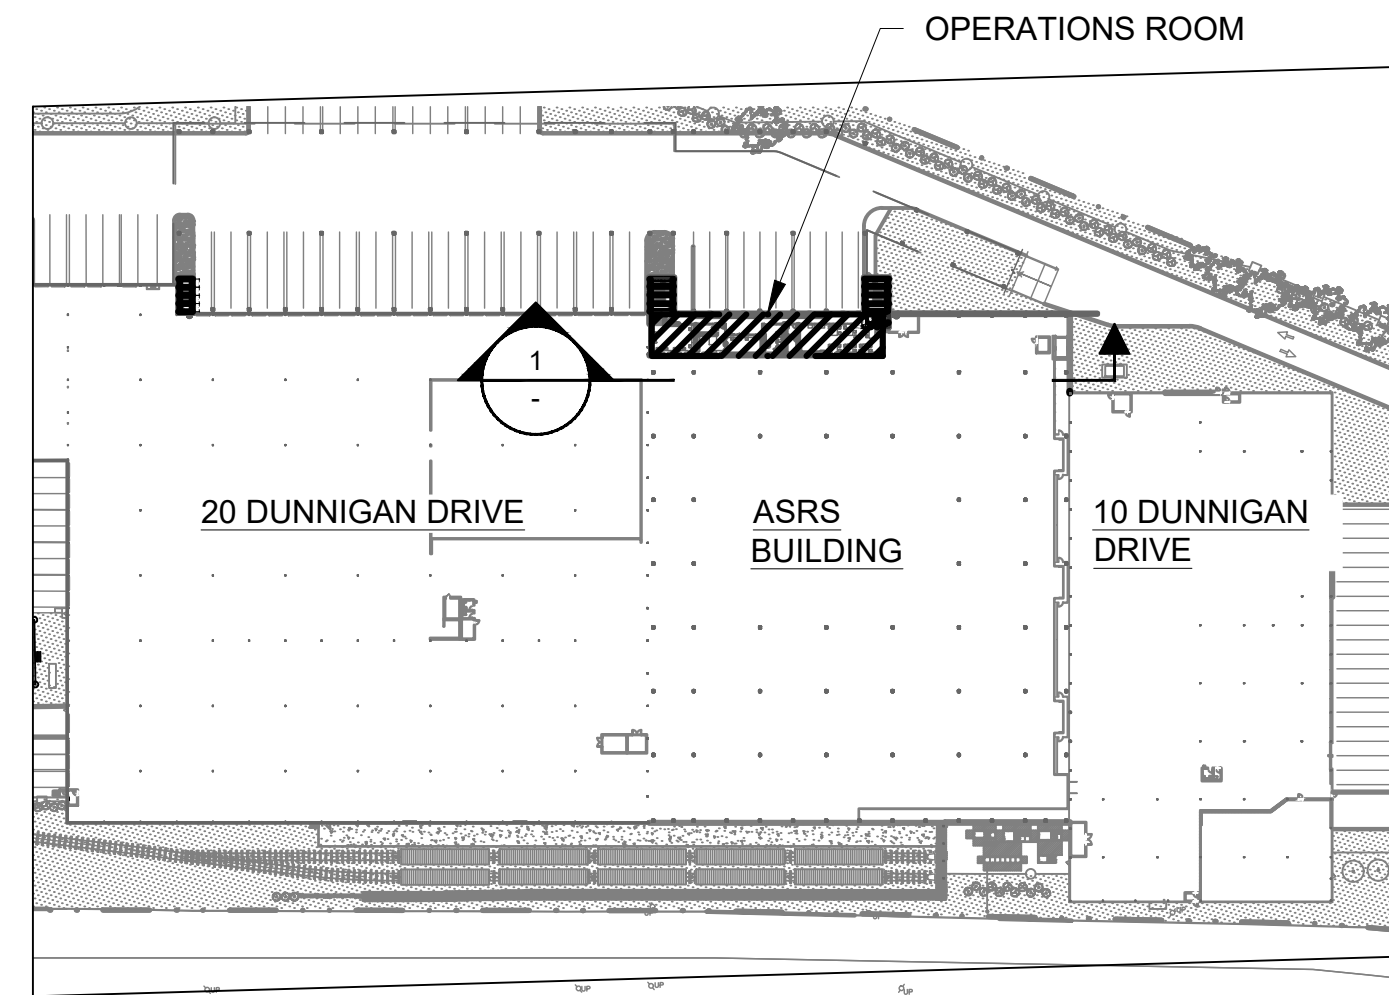

KEY PLAN

SCALE: N.T.S.

ARCHITECT
di Domenico + Partners LLP
Architecture
Landscape Architecture
Planning
3743 Crescent Street, 3rd Floor
Long Island City, New York 11101
Tel 212-337-0400
Fax 212-337-3567


CIVIL PLANNING ENGINEER
JMC
JMC Planning Engineering Landscape
Architecture & Land Surveying, PLLC
120 Bedford Road
Armonk, New York 10504
Tel 914-273-5225
Fax 914-273-2102

MEP ENGINEER
Burns
BURNS ENGINEERING, PC.
1261 Broadway, Suite 708
New York, New York 10001
Tel 212-962-3503

STRUCTURAL ENGINEER
GEI
GEI
530 7th Avenue, Suite 2007
New York, New York 10018
Tel 212-687-8282



MANHATTAN BEER DISTRIBUTORS
20 DUNNIGAN DRIVE
SUFFERN, NEW YORK

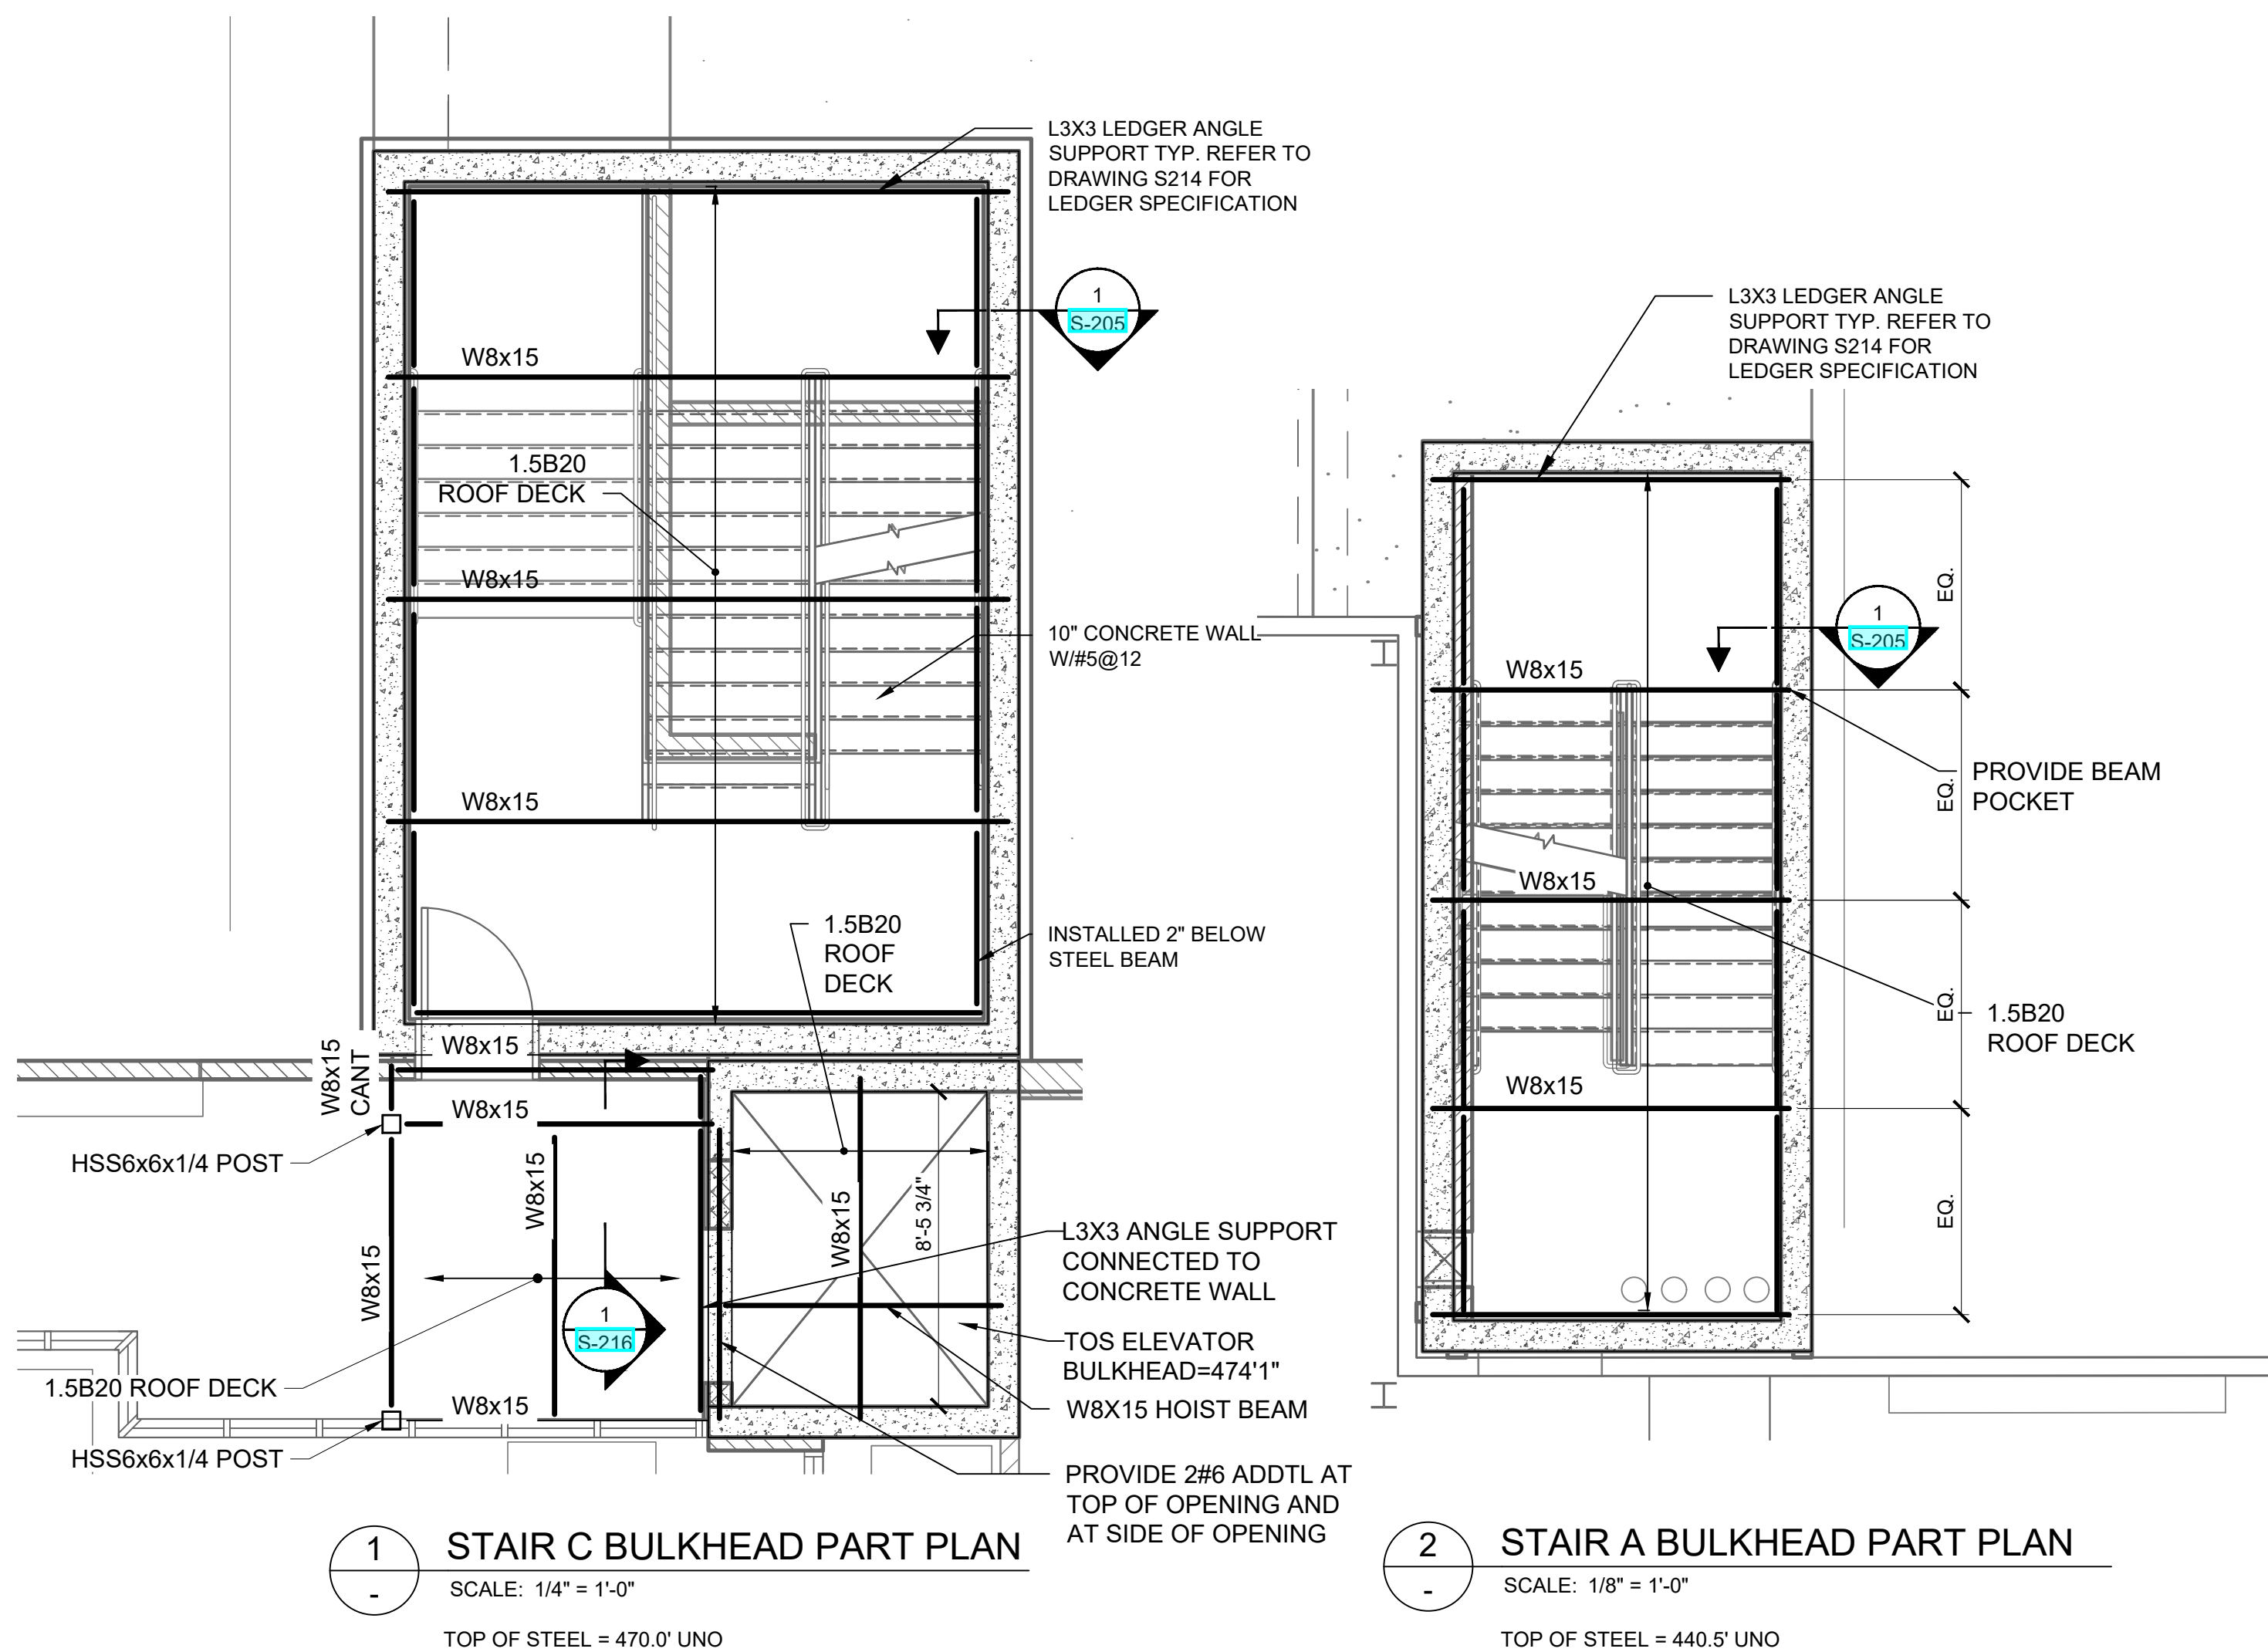

STAIR C BULKHEAD PART PLAN


SCALE: 1/4" = 1'-0"

TOP OF STEEL = 470.0' UNO

STAIR A BULKHEAD PART PLAN

SCALE: 1/8" = 1'-0"

TOP OF STEEL = 440.5' UNO

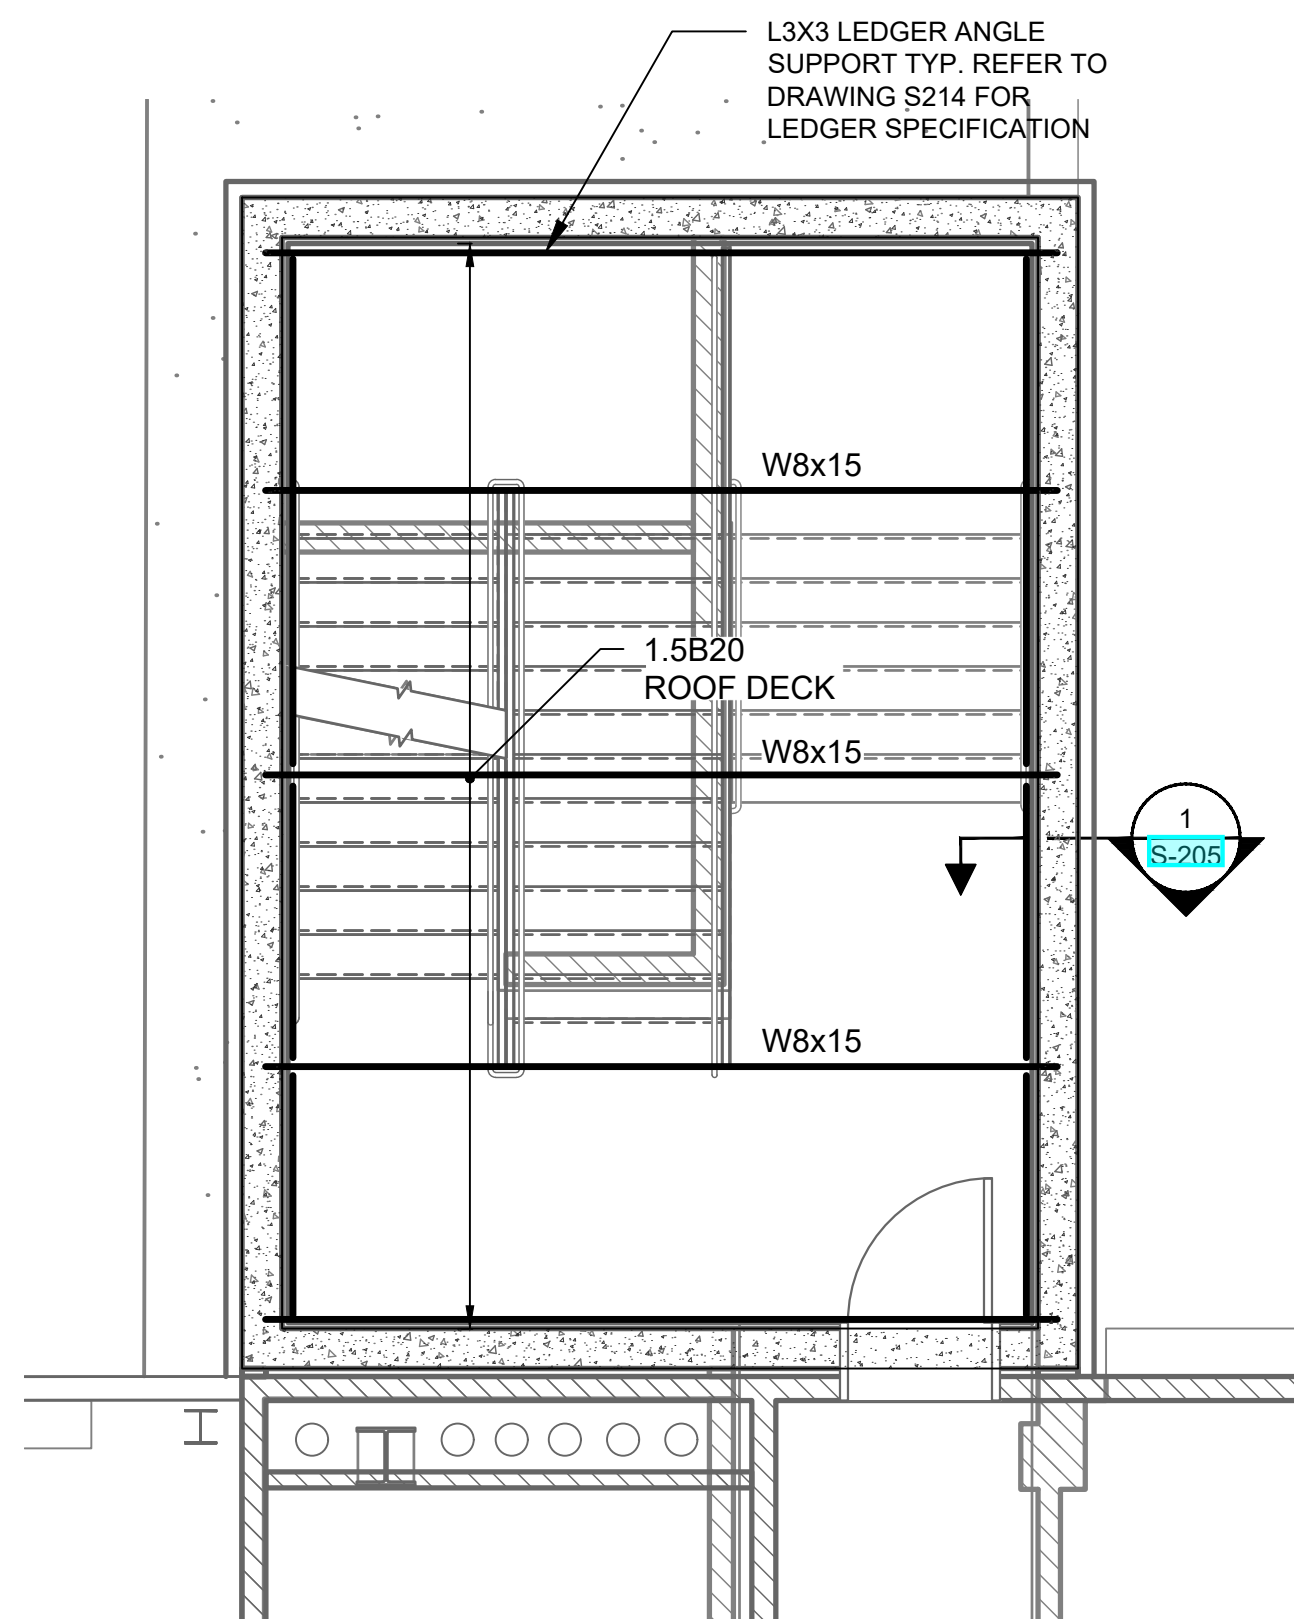

STAIR B BULKHEAD PART PLAN

SCALE: 1/8" = 1'-0"

TOP OF STEEL = 470.0' UNO

NOTES:

1. DESIGN ALL BRACING CONNECTIONS FOR THE AXIAL FORCES SHOWN IN ELEVATION AND THE SHEAR FORCES NOTED ON DRAWING S-001.
2. REFER TO DRAWING S-401 FOR CONNECTION DETAILS.
3. ALL FORCES SHOWN ARE ASD.
4. MC INDICATES A MOMENT CONNECTION
5. CANT INDICATES A CANTILEVERED BEAM

DRAWN BY : D. CHECHURIN

CHECKED BY : P. BRUNO

APPROVED BY : P. BRUNO

DATE : 9/10/2021

SCALE : AS SHOWN

DRAWING TITLE :

LATERAL FRAMING
ELEVATIONS



DWG NUMBER :

S-300

35 OF 61