

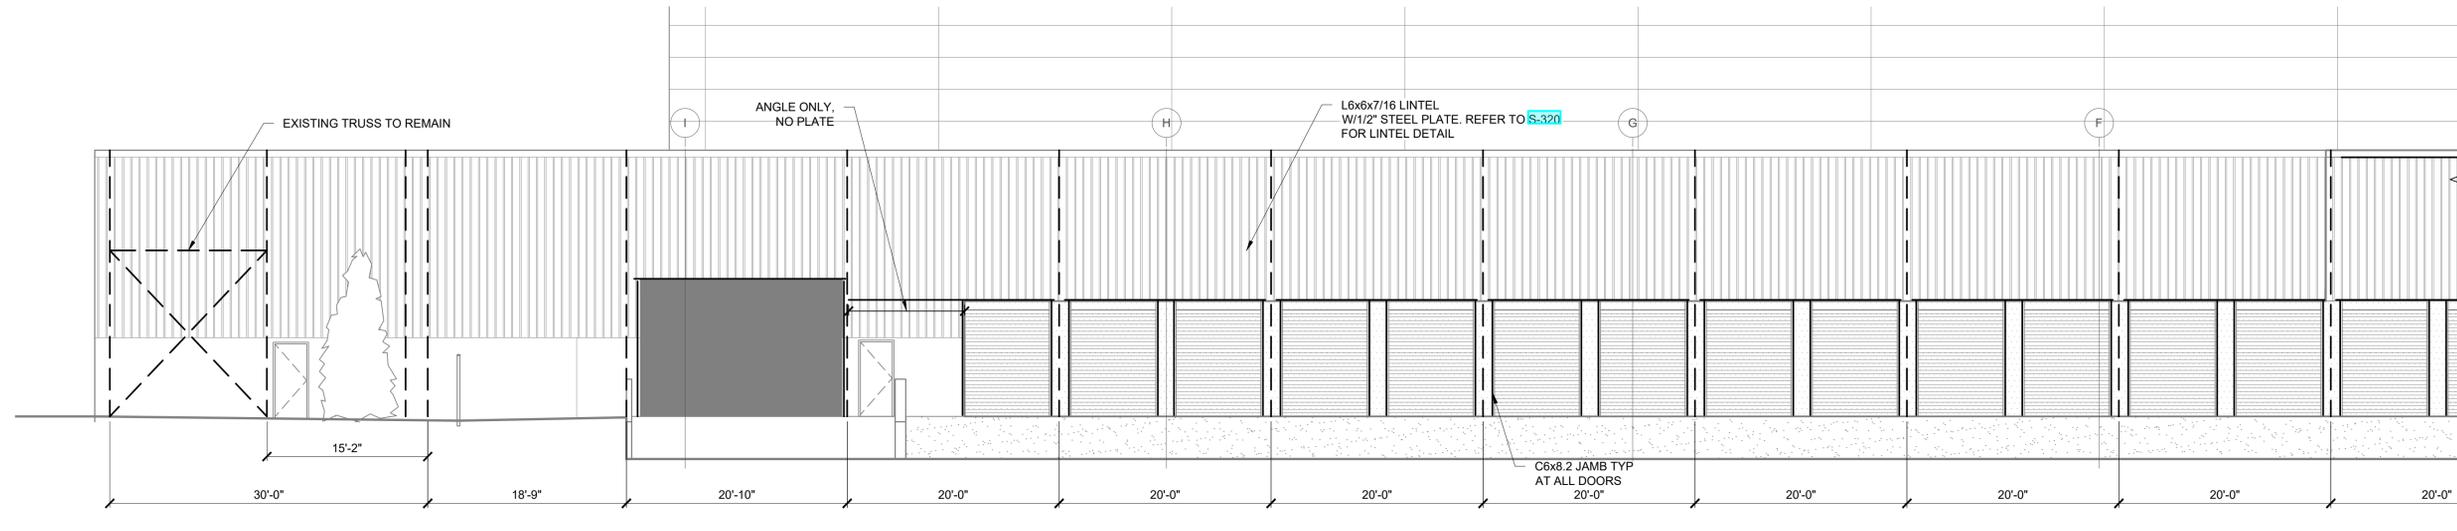


**KEY PLAN**  
SCALE: N.T.S.

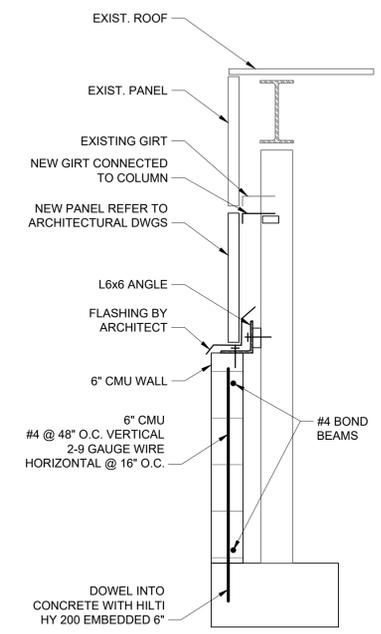

**1 EAST ELEVATION 10 DUNNIGAN DRIVE**  
SCALE: 1/8" = 1'-0"

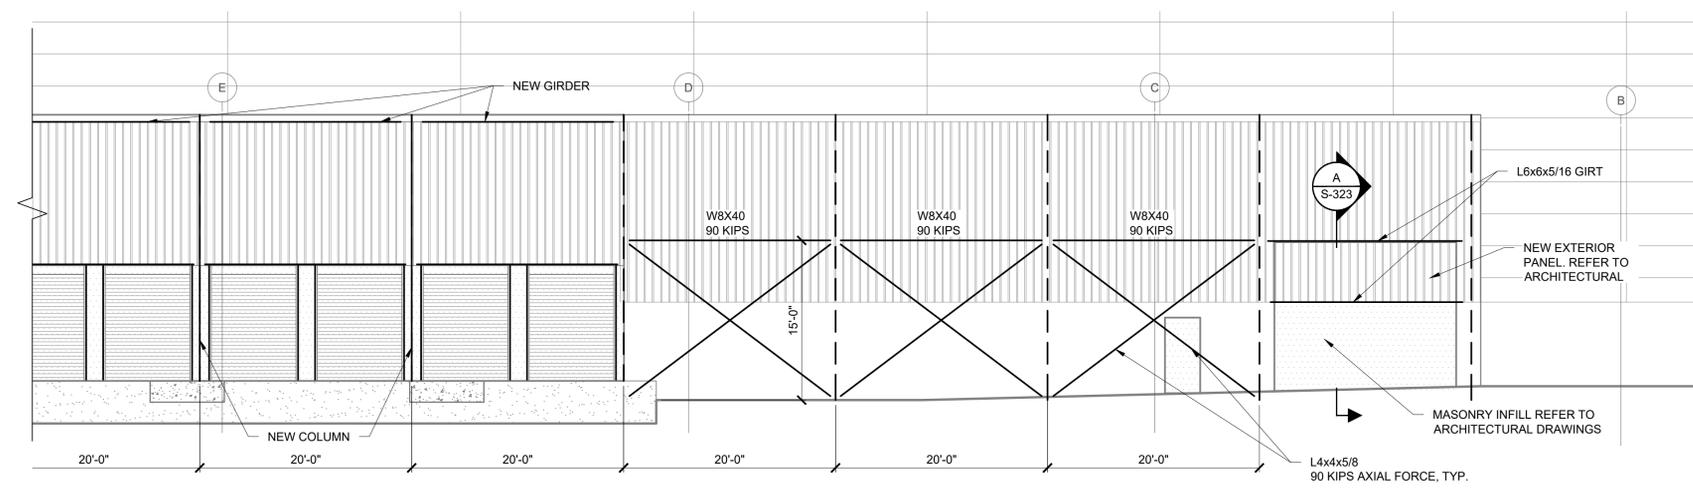

**TYPICAL SECTION AT WALL INFILLS**  
SCALE: 3/4" = 1'-0"

ARCHITECT  
**di Domenico + Partners LLP**  
Architecture  
Landscape Architecture  
Planning  
3743 Crescent Street, 3rd Floor  
Long Island City, New York 11101  
Tel 212-337-0400  
Fax 212-337-3567

CIVIL PLANNING ENGINEER  
**JMC**  
JMC Planning Engineering Landscape  
Architecture & Land Surveying, PLLC  
120 Bedford Road  
Armonk, New York 10504  
Tel 914-273-5225  
Fax 914-273-2102

MEP ENGINEER  
**Burns** BURNS ENGINEERING, PC.  
1261 Broadway, Suite 708  
New York, New York 10001  
Tel 212-962-3503

STRUCTURAL ENGINEER  
**GEI** GEI  
530 7th Avenue, Suite 2007  
New York, New York 10018  
Tel 212-687-8282



MANHATTAN BEER DISTRIBUTORS  
20 DUNNIGAN DRIVE  
SUFFERN, NEW YORK

0	ISSUED FOR DOB SUBMISSION	DATE
1	ISSUED FOR BID	10.15.21
2	CD SET	11.30.21
3	REVISED BID SET	01.20.22
4	ISSUED FOR CONSTRUCTION	04.04.22

DRAWN BY: D. CHECHURIN  
CHECKED BY: P. BRUNO  
APPROVED BY: P. BRUNO  
DATE: 9/10/2021  
SCALE: AS SHOWN

DRAWING TITLE:

**EAST ELEVATION 10 DUNNIGAN**



DWG NUMBER:  
**S-323**  
49 OF 61