



1 ROOF FRAMING PLAN  
S-101 SCALE: 1/8"=1'-0"

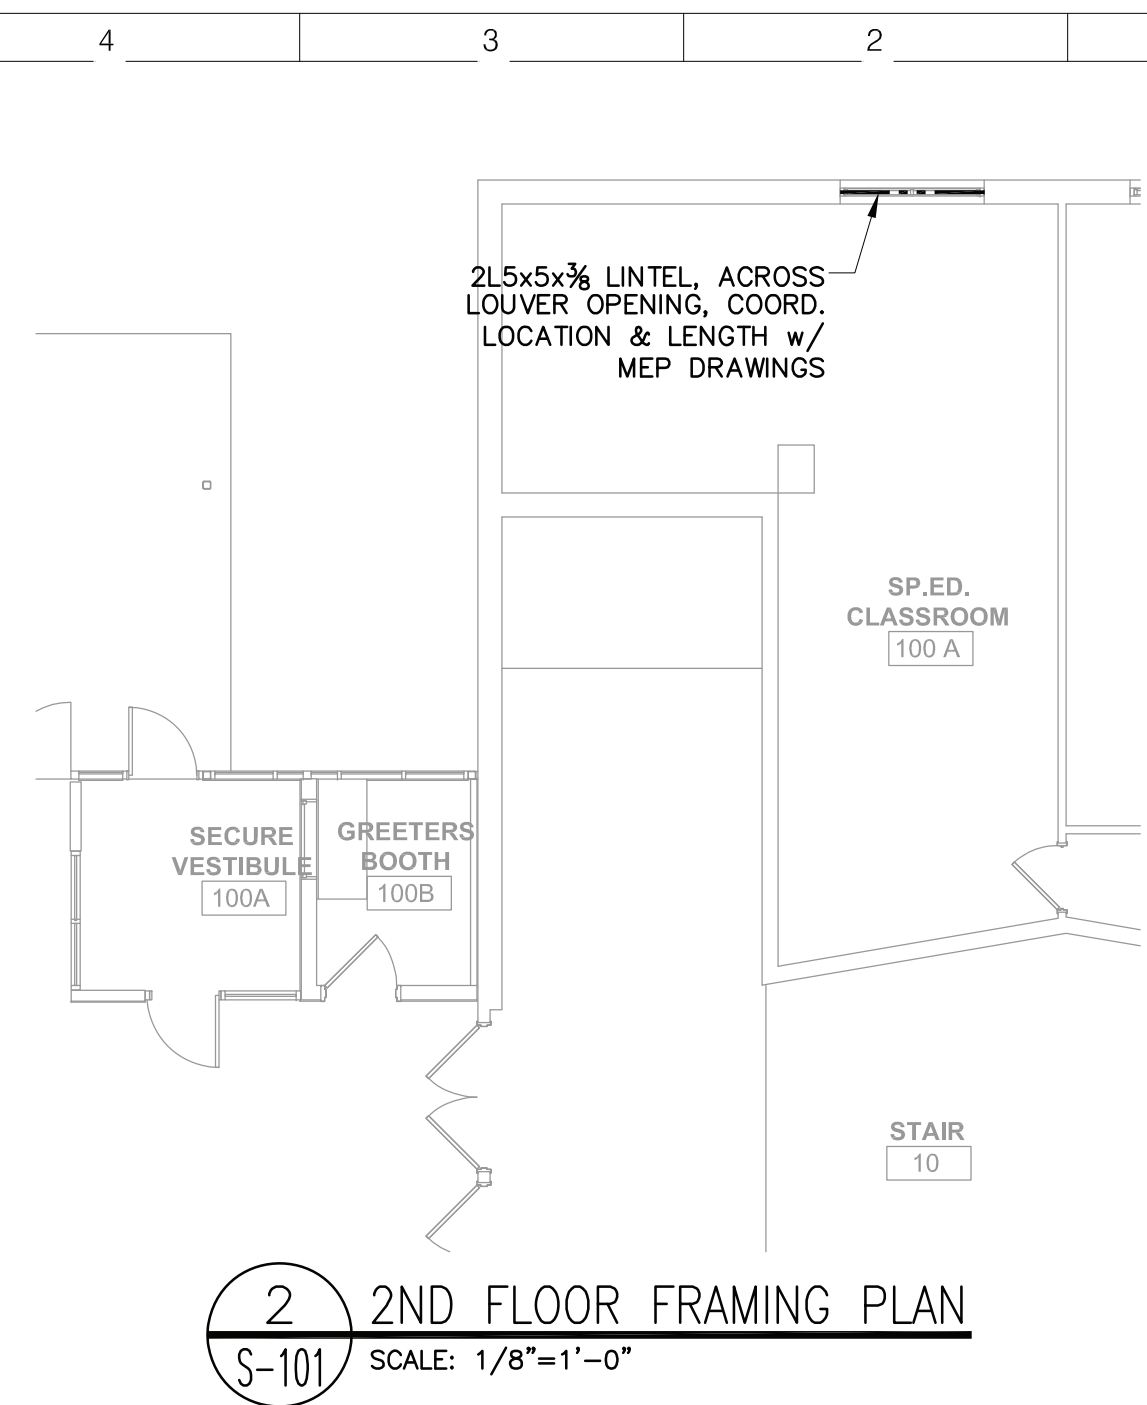


2 2ND FLOOR FRAMING PLAN  
S-101 SCALE: 1/8"=1'-0"

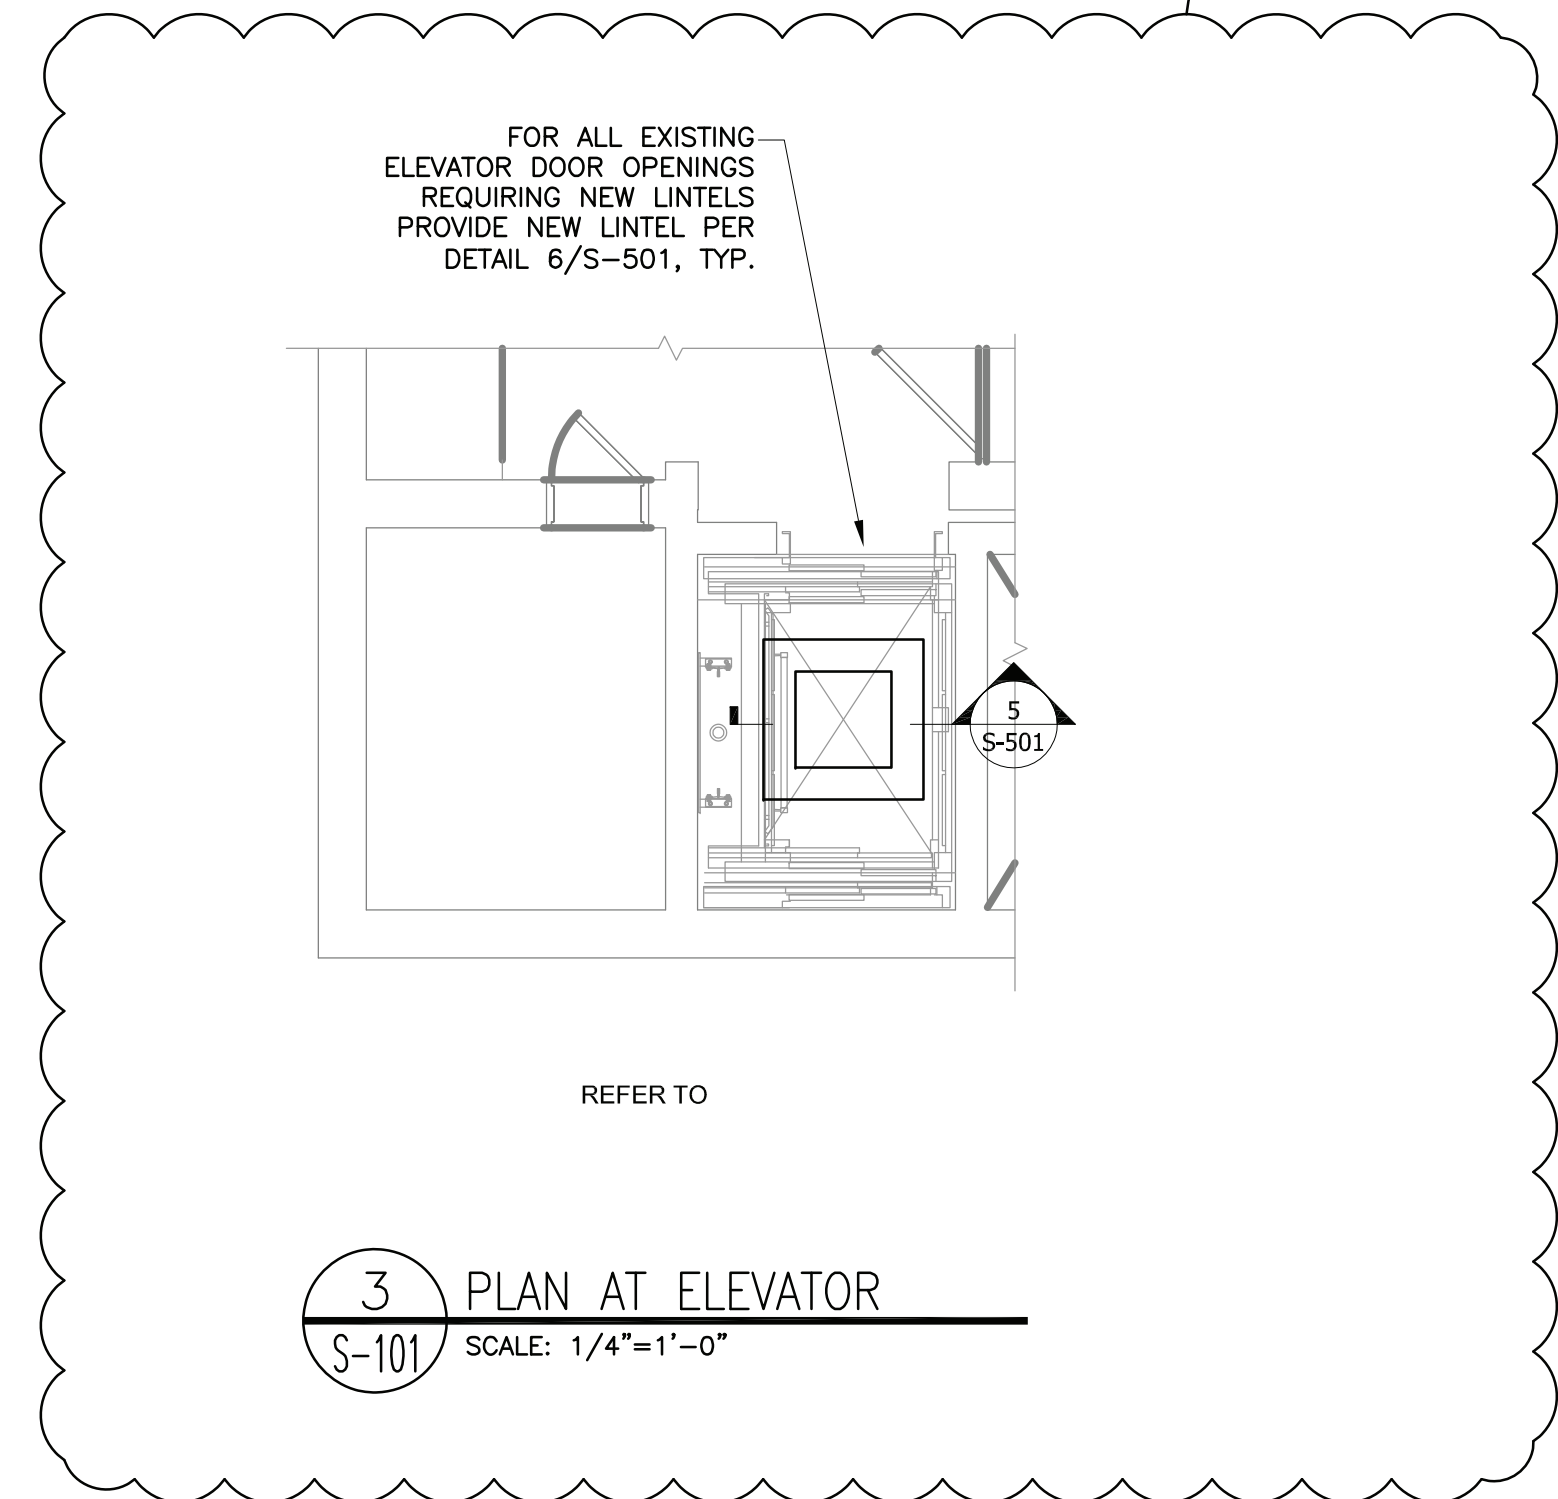

3 PLAN AT ELEVATOR  
S-101 SCALE: 1/4"=1'-0"

ARCHITECT

  
NEW YORK OKLAHOMA

KSQ Design  
215 W 40th Street 13th Floor  
New York, NY 10018  
646.435.0660 office  
www.ksq.design

Owner

Nanuet Union Free School District  
103 Church St. Nanuet, NY 10954  
845.627.9880 office  
http://www.nanuetd.org/

Structural Engineer

Clapper Structural Engineering  
160 Partition Street  
Saugerties, NY 12477  
845.943.9001  
www.clapperstructural.com

MEP Engineer


Sage Engineering Associates, LLP  
9 Columbia Circle  
Albany NY 12203  
518.453.6091 office  
518.453.6092 fax  
www.sageallp.com


Environmental Engineer

Quest Environmental Solutions  
1376 Route 9  
Wappingers Falls, NY 12590  
845.298.6251  
www.qualityenv.com

Construction Manager


Jacobs  
One Penn Plaza  
54th Floor, Suite 5420  
New York, NY 10119  
646.808.6550  
www.jacobs.com

  
090158  
REGISTERED PROFESSIONAL ENGINEER

  
NANUET


NUFSD  
BOND  
PROJECTS  
PH3  
SED#59-01-08-03-0-004-020 (BARR MIDDLE SCHOOL)


Barr Middle School  
50 Blauvelt Rd #1  
Nanuet, NY 10954

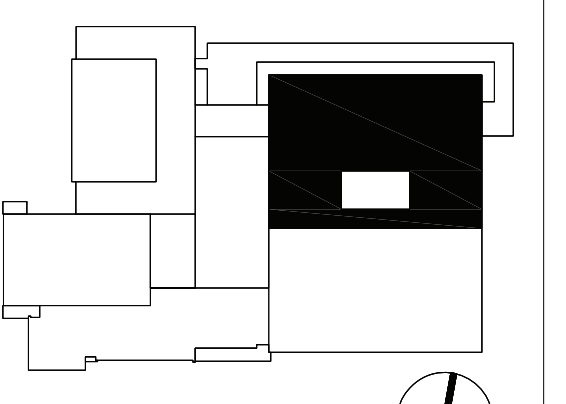  
N


No.	Description	Date
1	BID ADDENDUM #1	6/22/2023

ISSUED: BID SET ISSUANCE  
DATE: 6/6/2023  
SCALE: AS SHOWN  
SHEET NAME:  
STRUCTURAL  
PLANS  
SHEET NUMBER:  
MS-S101

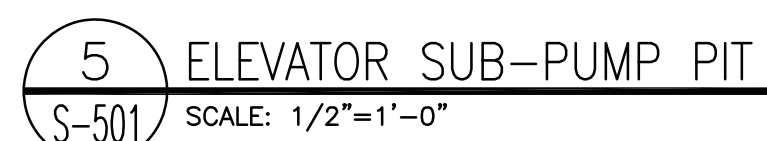

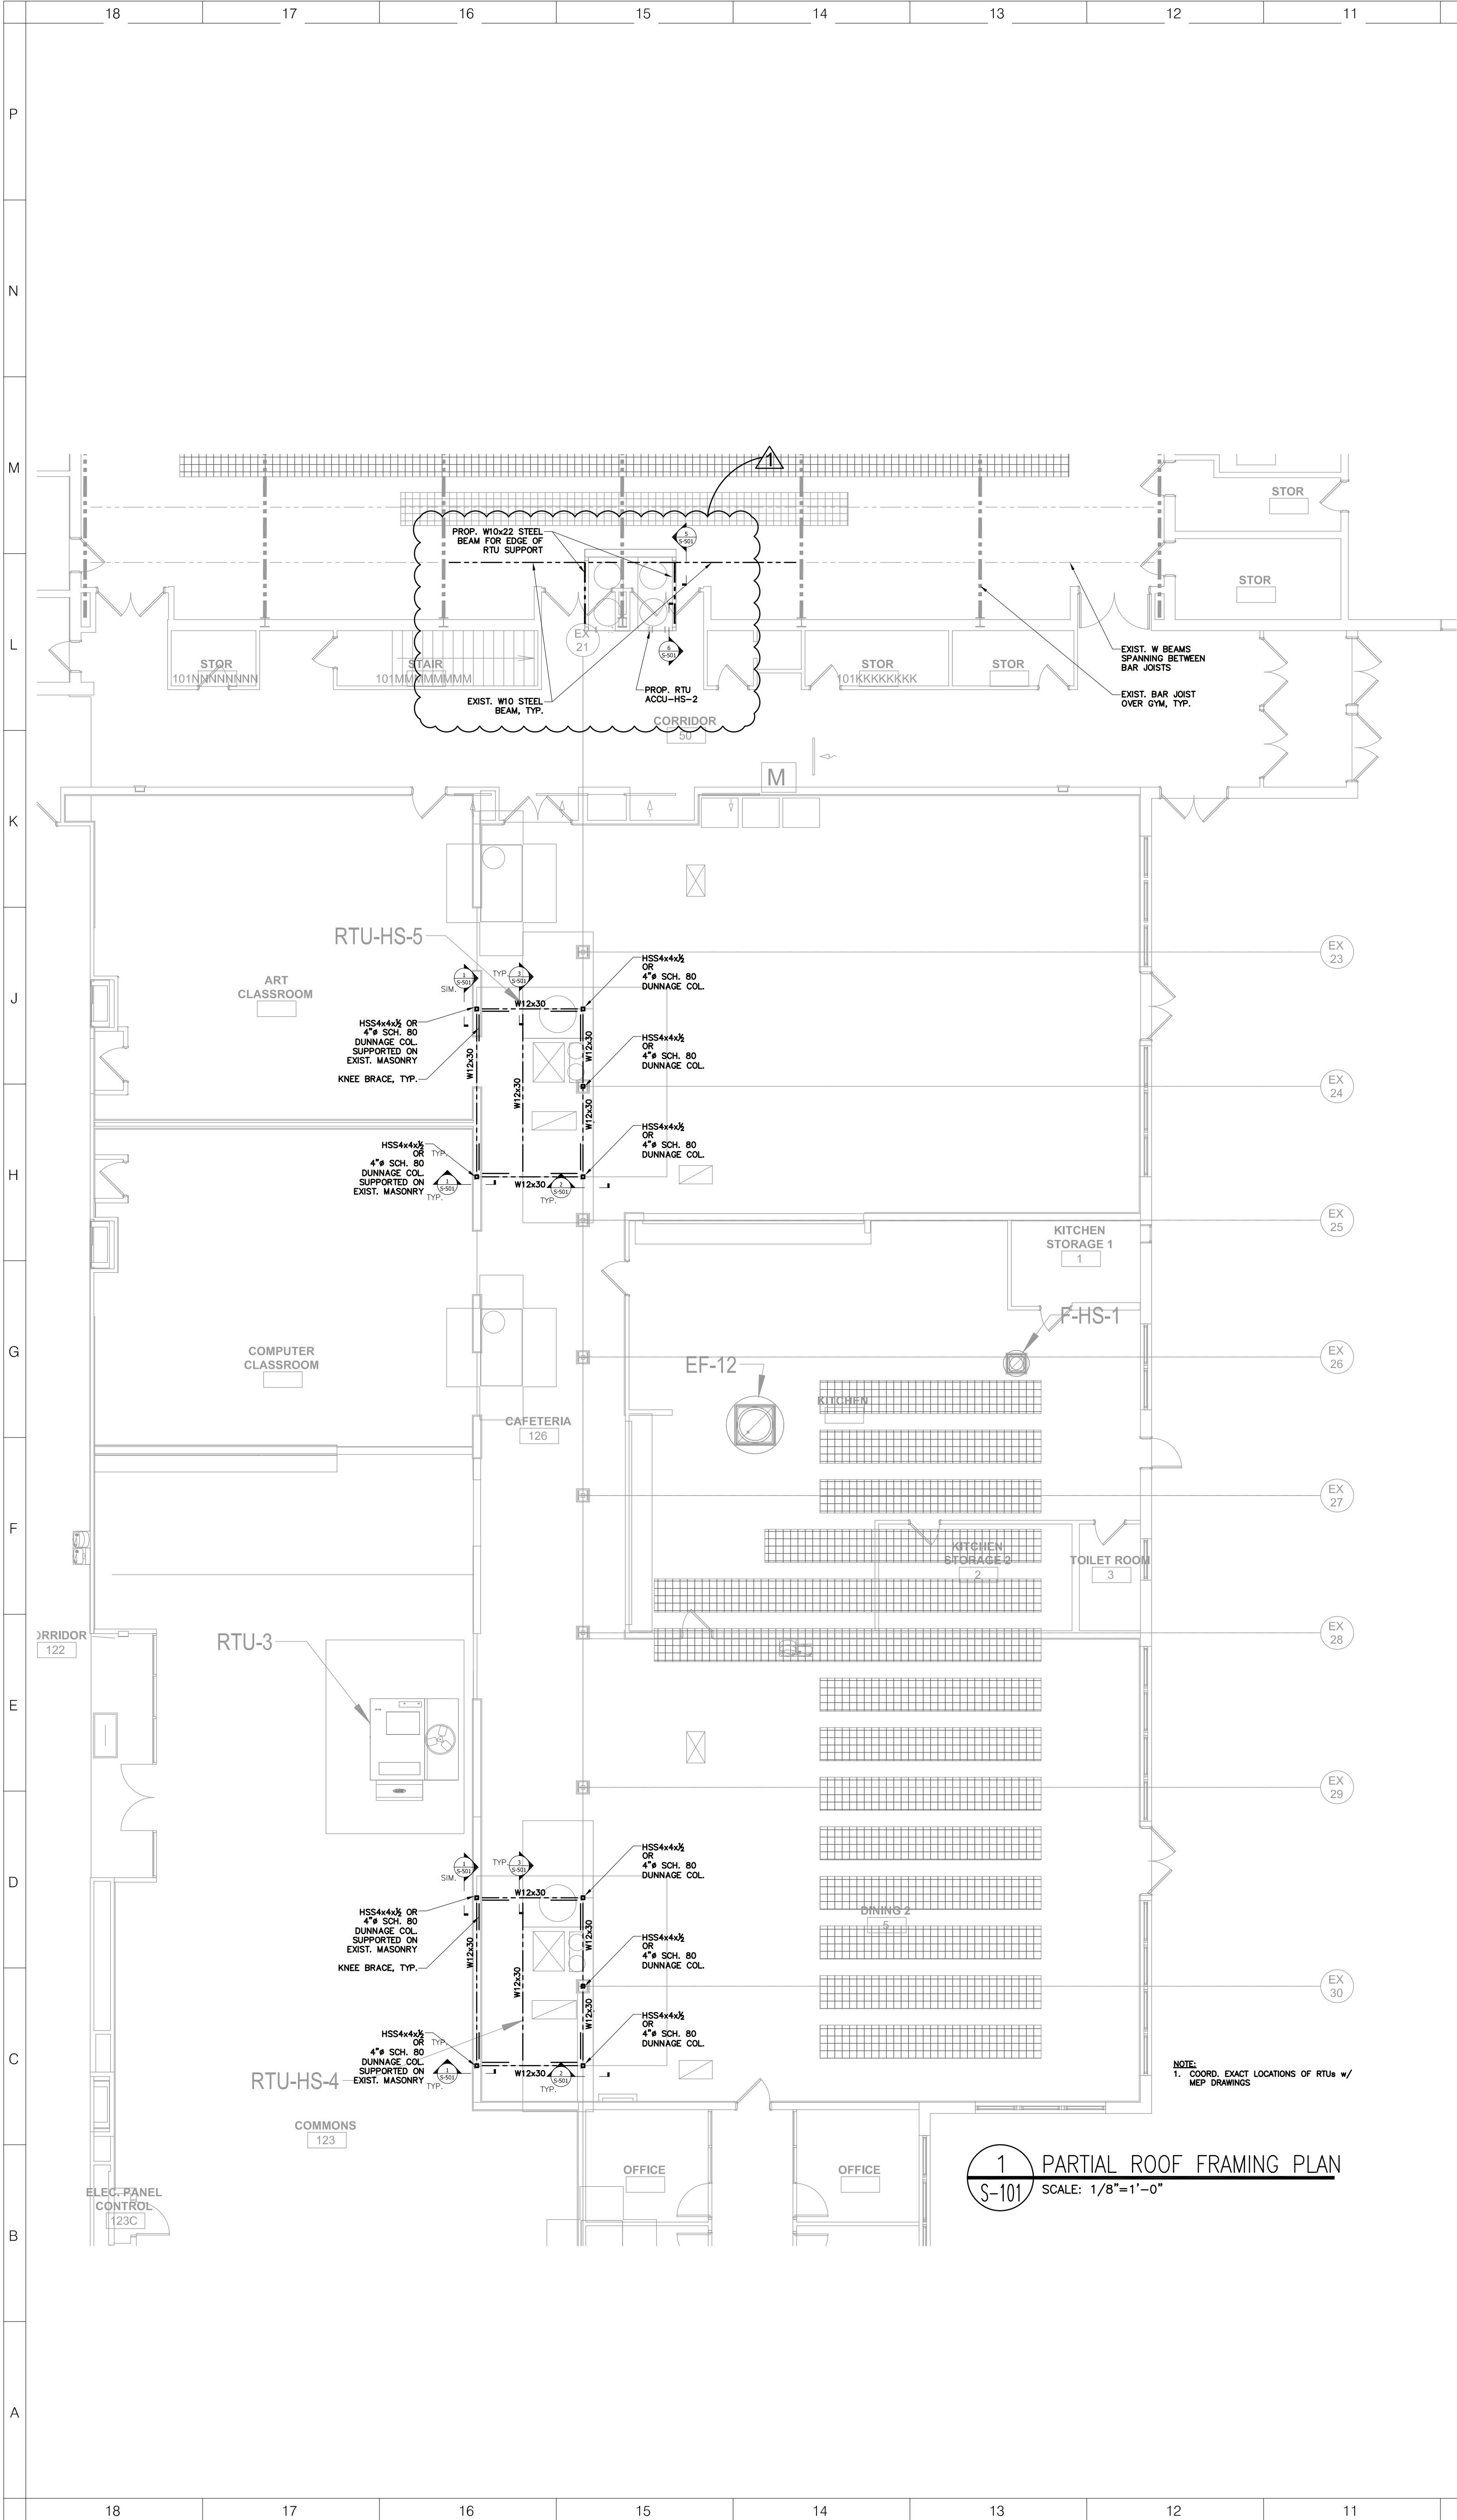

ARCHITECT



NEW YORK OKLAHOMA

KSQ Design

215 W 40th Street 13th Floor  
New York, NY 10018  
646.435.0660 office  
www.ksq.design

Owner

Nanuet Union Free School District  
103 Church St. Nanuet, NY 10954  
845.627.9880 office  
http://www.nanuetusd.org/

Structural Engineer

Clapper Structural Engineering  
160 Partition Street  
Saugerties, NY 12477  
845.943.9001  
www.clapperstructural.com

MEP Engineer


Sage Engineering Associates, LLP  
9 Columbia Circle  
Albany NY 12203  
518.453.6091 office  
518.453.6092 fax  
www.sageallp.com


Environmental Engineer

Quest Environmental Solutions  
1376 Route 9  
Wappingers Falls, NY 12590  
845.298.6251  
www.qualityenv.com

Construction Manager

Jacobs  
One Penn Plaza  
54th Floor, Suite 5420  
New York, NY 10119  
646.806.6550  
www.jacobs.com






NUFSD  
BOND  
PROJECTS  
PH3

SED#50-01-08-03-0-003-035 (HIGH SCHOOL)

High School  
103 Church St.  
Nanuet, NY 10954

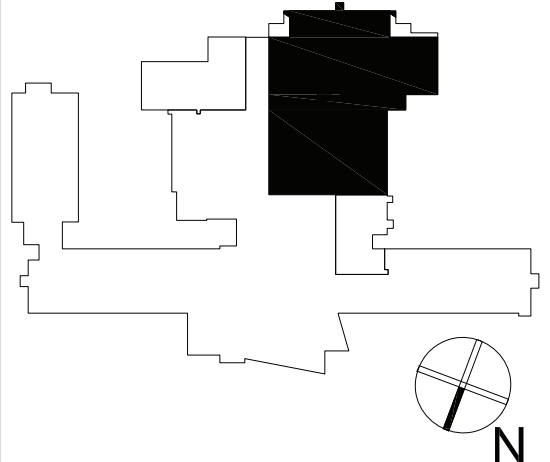

REVISIONS

No.	Description	Date
1	BID ADDENDUM #1	6/22/2023

ISSUED: BID SET ISSUANCE

DATE: 6/6/2023







SCALE: AS SHOWN

SHEET NAME:  
ROOF FRAMING  
PLAN


SHEET NUMBER:  
HS-S101

ISSUE FOR BID SET

COPYRIGHT © 2014 KSQ ARCHITECTS, PC

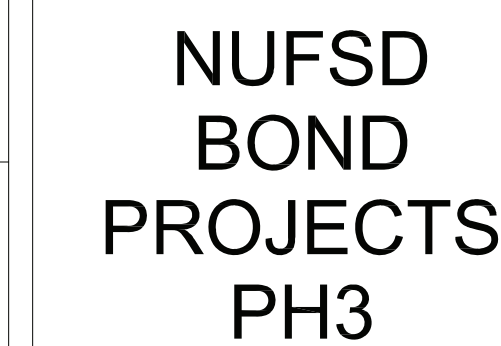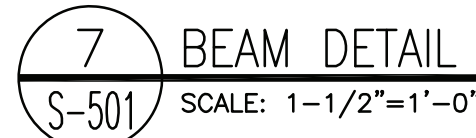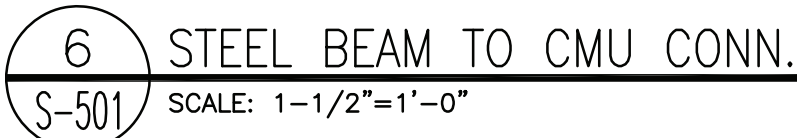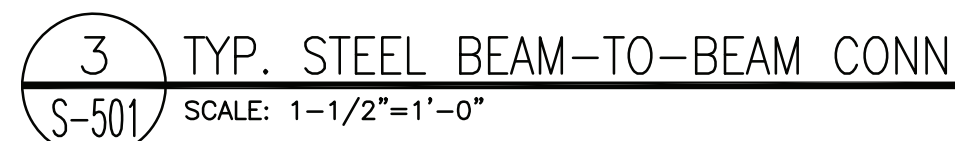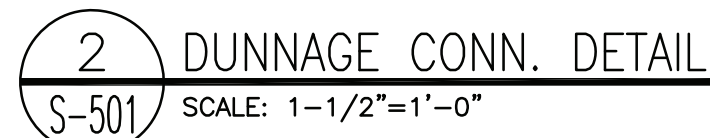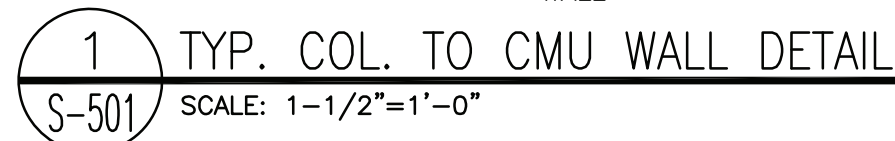

High School  
103 Church St.  
Nanuet, NY 10954

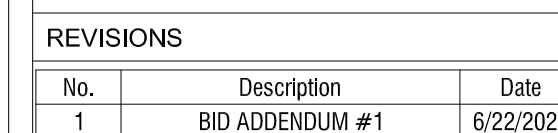

**SHEET NUMBER:**

HS-S501