


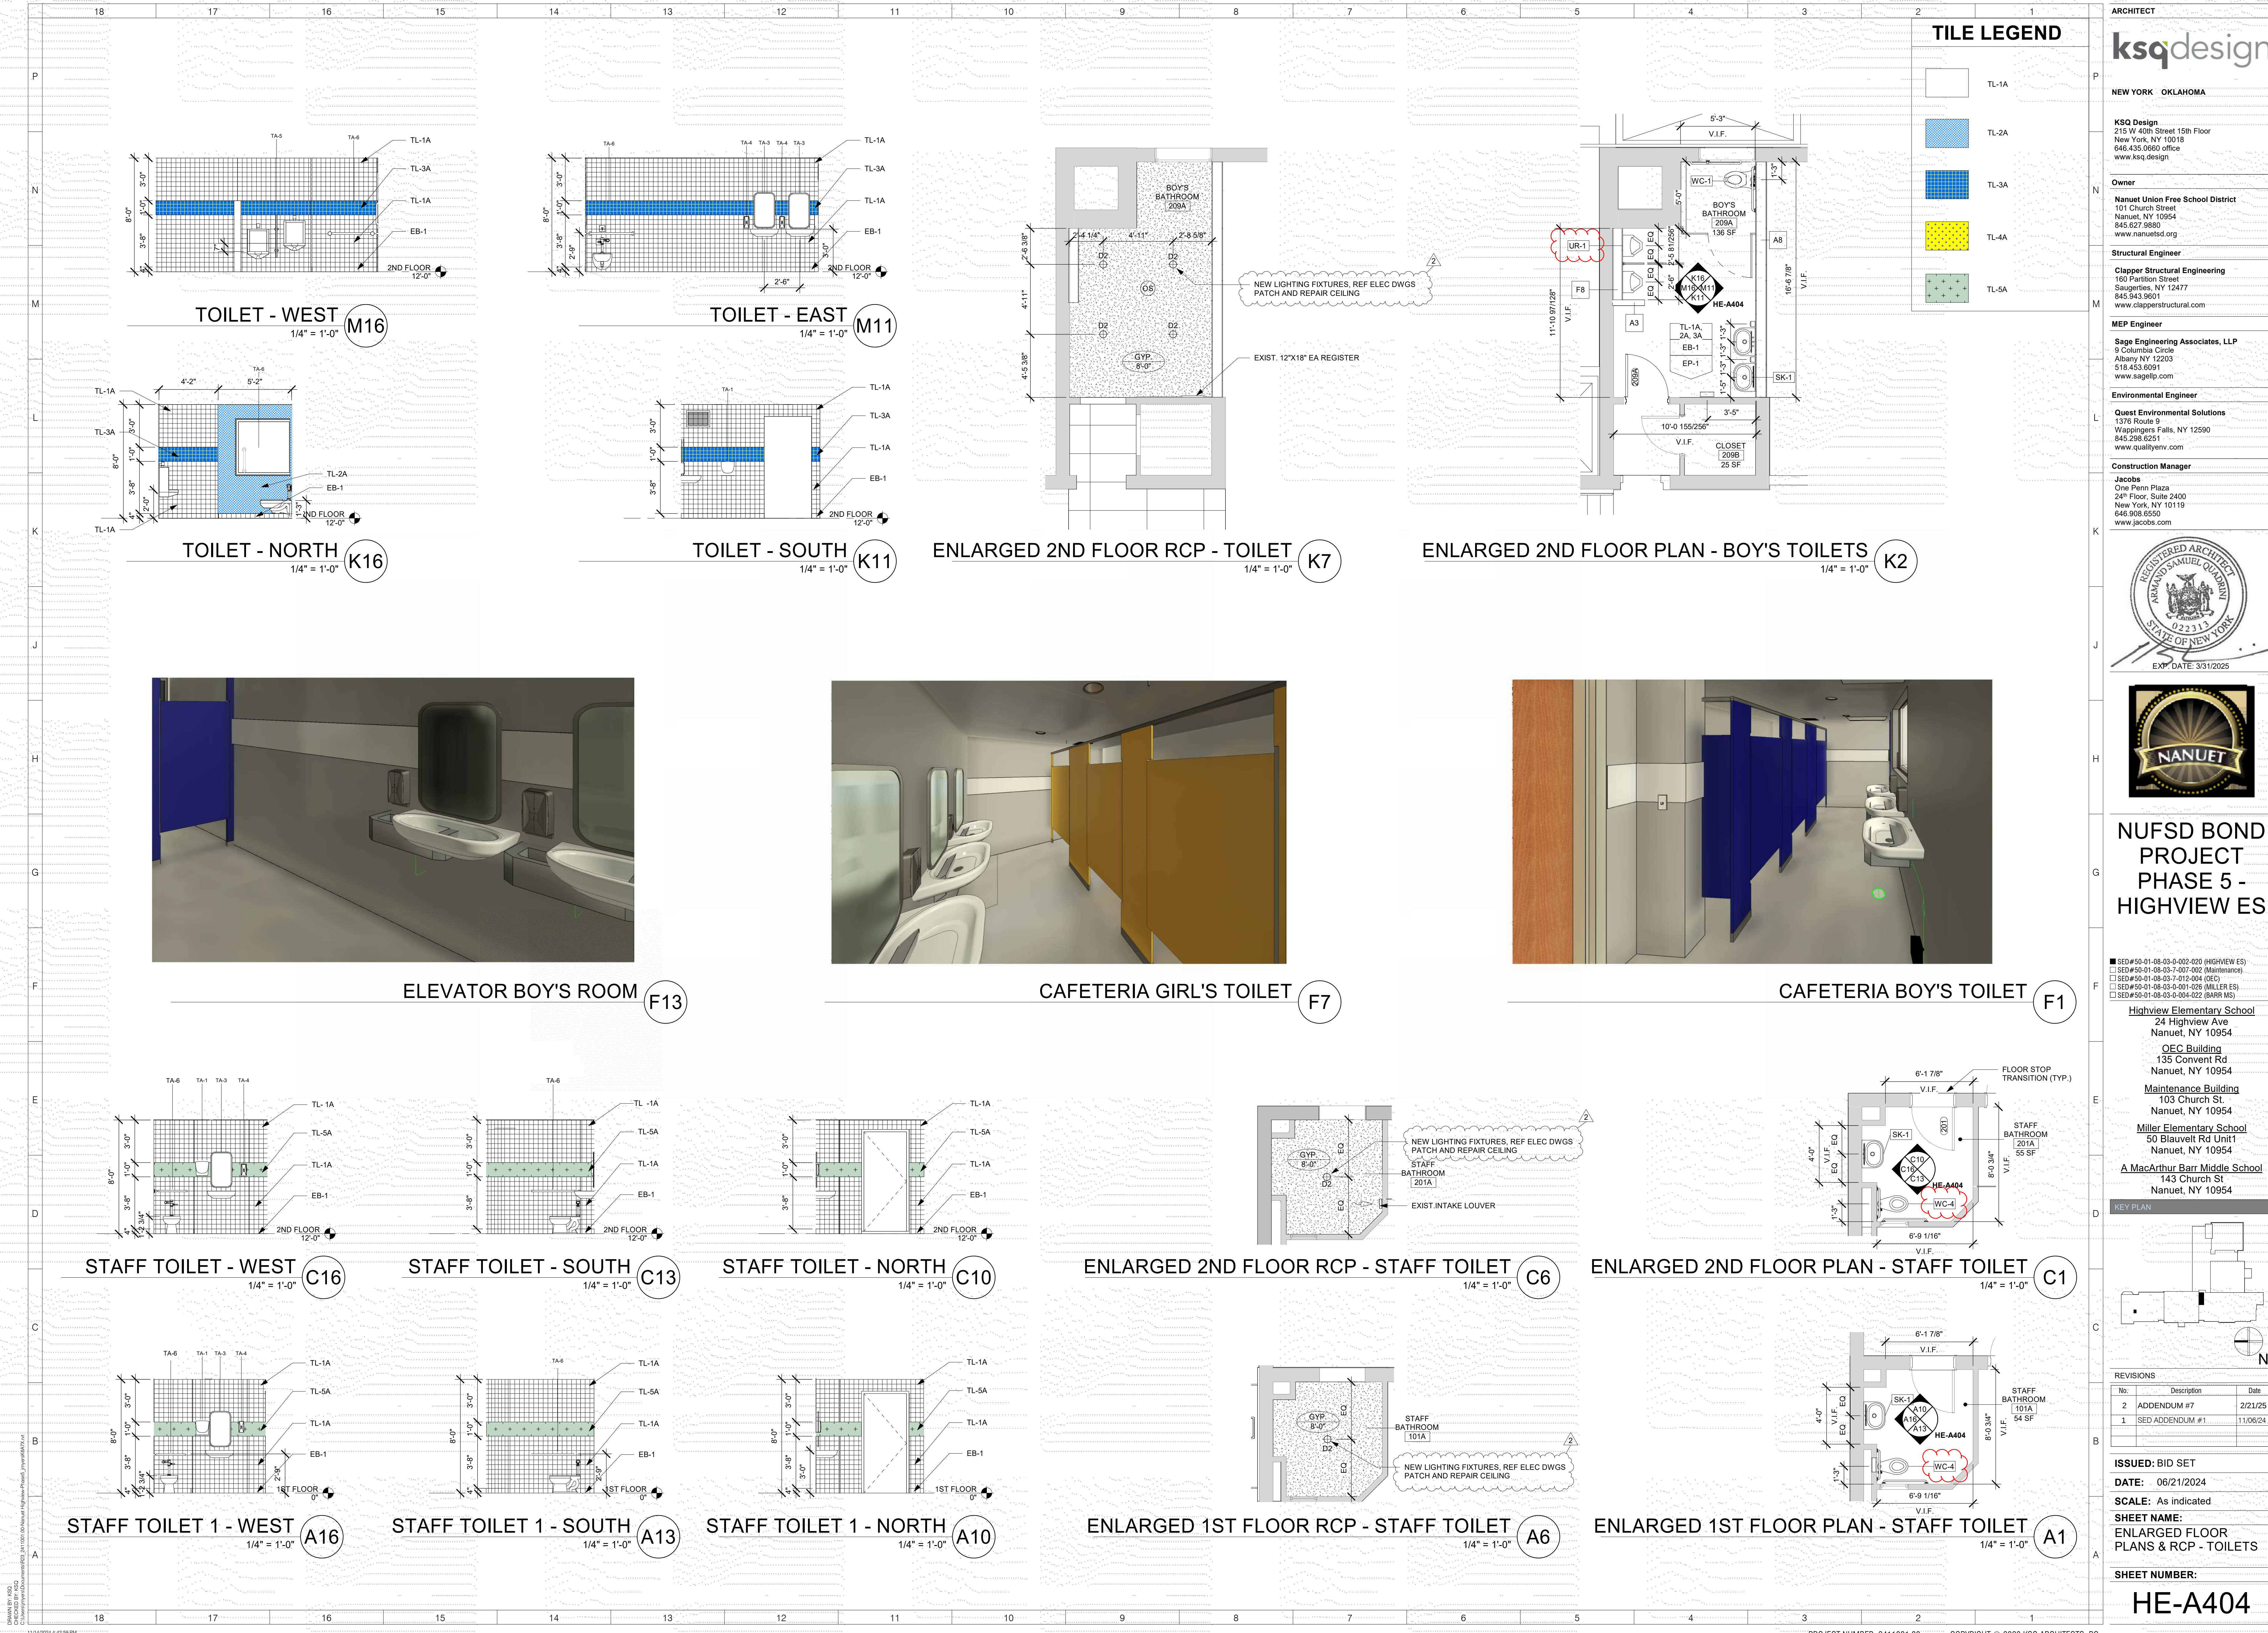

ARCHITECT

ksqdesign

NEW YORK OKLAHOMA

KSQ Design
215 W 40th Street 15th Floor
New York, NY 10018
646.435.0660 office
www.ksqdesign.com

Owner
Nanuet Union Free School District
101 Church Street
Nanuet, NY 10954
845.627.9880
www.nanuetd.org

Structural Engineer
Clapper Structural Engineering
160 Partition Street
Saugerties, NY 12477
845.943.3801
www.clapperstructural.com

MEP Engineer
Sage Engineering Associates, LLP
9 Columbia Circle
Albany, NY 12203
518.453.6091
www.sageellp.com

Environmental Engineer
Quest Environmental Solutions
1376 Route 9
Wappingers Falls, NY 12590
845.298.6251
www.qualityenv.com

Construction Manager
Jacobs
One Penn Plaza
24th Floor, Suite 2400
New York, NY 10119
646.906.6560
www.jacobs.com

REGISTERED ARCHITECT
AMAND SAMUEL QUADRINI
022313
STATE OF NEW YORK
EXP. DATE: 3/31/2025



NUFSD BOND PROJECT PHASE 5 - HIGHVIEW ES

SED#50-01-08-03-0-002-020 (HIGHVIEW ES)
SED#50-01-08-03-0-001-002 (Maintenance)
SED#50-01-08-03-7-012-004 (OEC)
SED#50-01-08-03-0-001-028 (MILLER ES)
SED#50-01-08-03-0-004-022 (BARR MS)


Highview Elementary School
24 Highview Ave
Nanuet, NY 10954

OEC Building
135 Convent Rd
Nanuet, NY 10954

Maintenance Building
103 Church St.
Nanuet, NY 10954

Miller Elementary School
50 Blauvelt Rd Unit
Nanuet, NY 10954

A MacArthur Barr Middle School
143 Church St
Nanuet, NY 10954

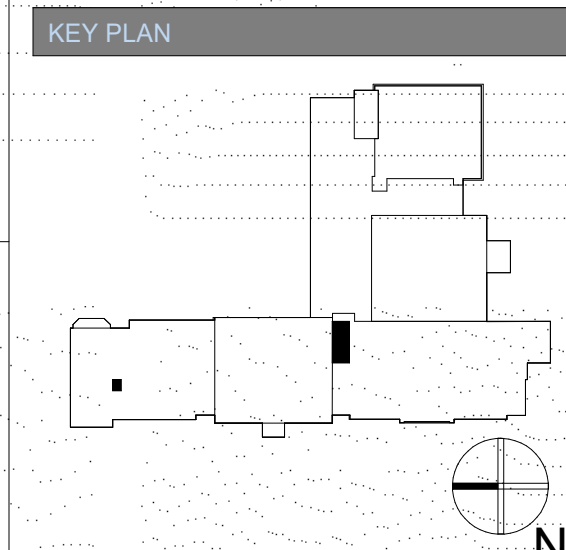

REVISIONS

No.	Description	Date
2	ADDENDUM #7	2/21/25
1	SED ADDENDUM #1	11/06/24

ISSUED: BID SET
DATE: 06/21/2024
SCALE: As indicated
SHEET NAME: ENLARGED FLOOR PLANS & RCP - TOILETS
SHEET NUMBER: HE-A404