

2/19/2025 10:37:06 AM
C:\Users\kcsqdesign\Documents\2411001\04\Nanuet\Highview\Phase5\Submittals\Nanuet\HE-A405.rvt
KCSQ DESIGN, LLC



VESTIBULE VIEW 1
L14




WAITING ROOM
L10




VESTIBULE VIEW 2
L4




GREETERS BOOTH
L1

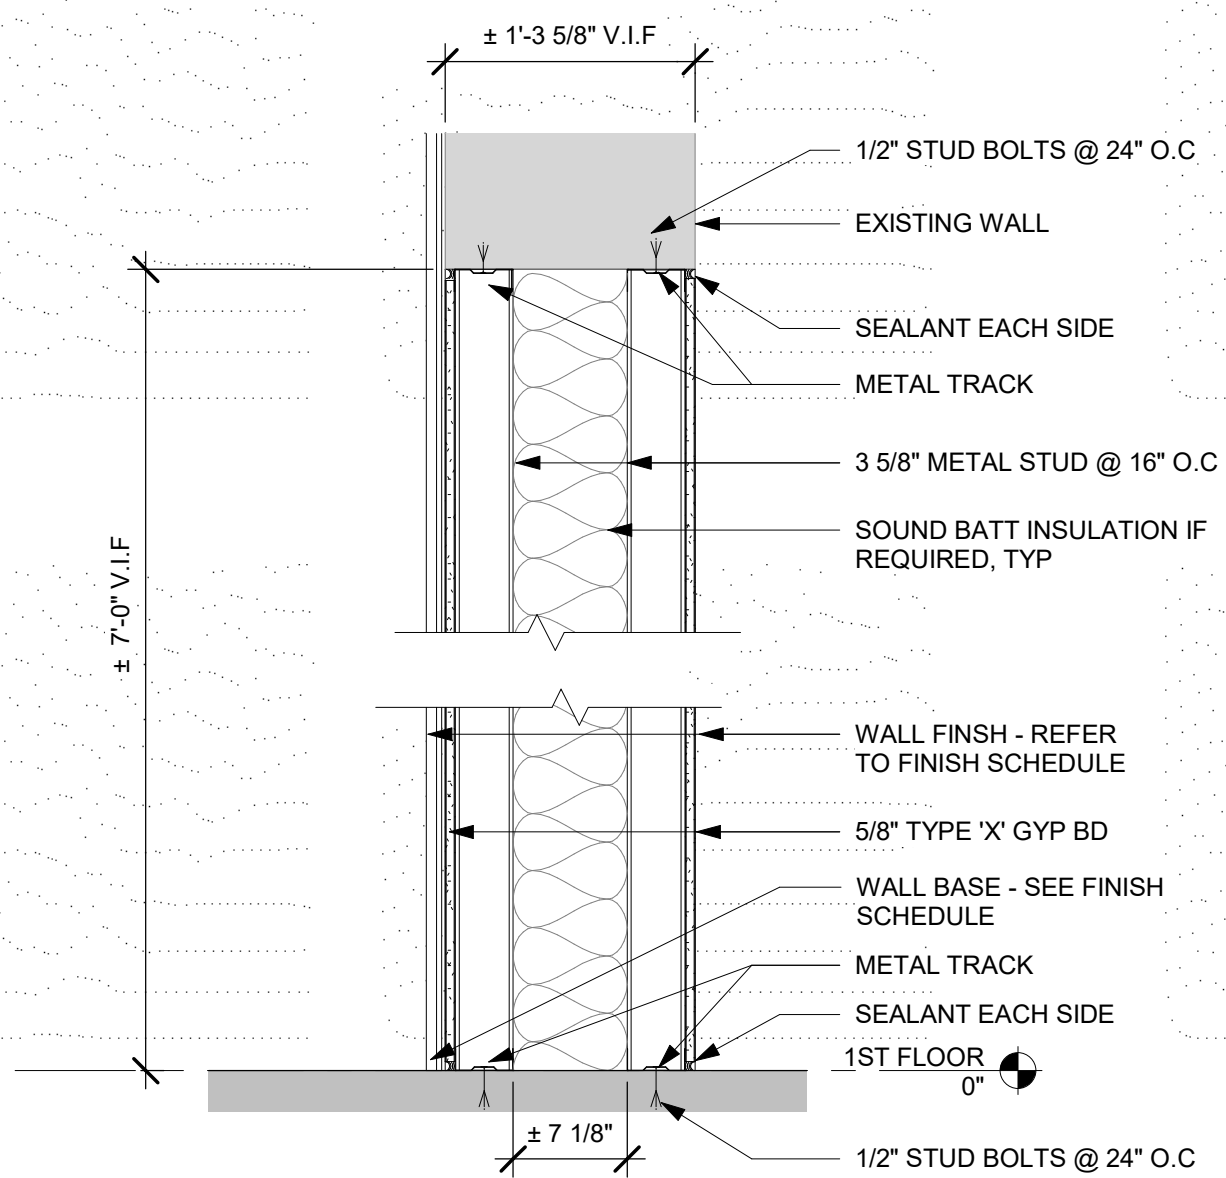


INFILL GYPSUM PARTITION
1" = 1'-0" 1

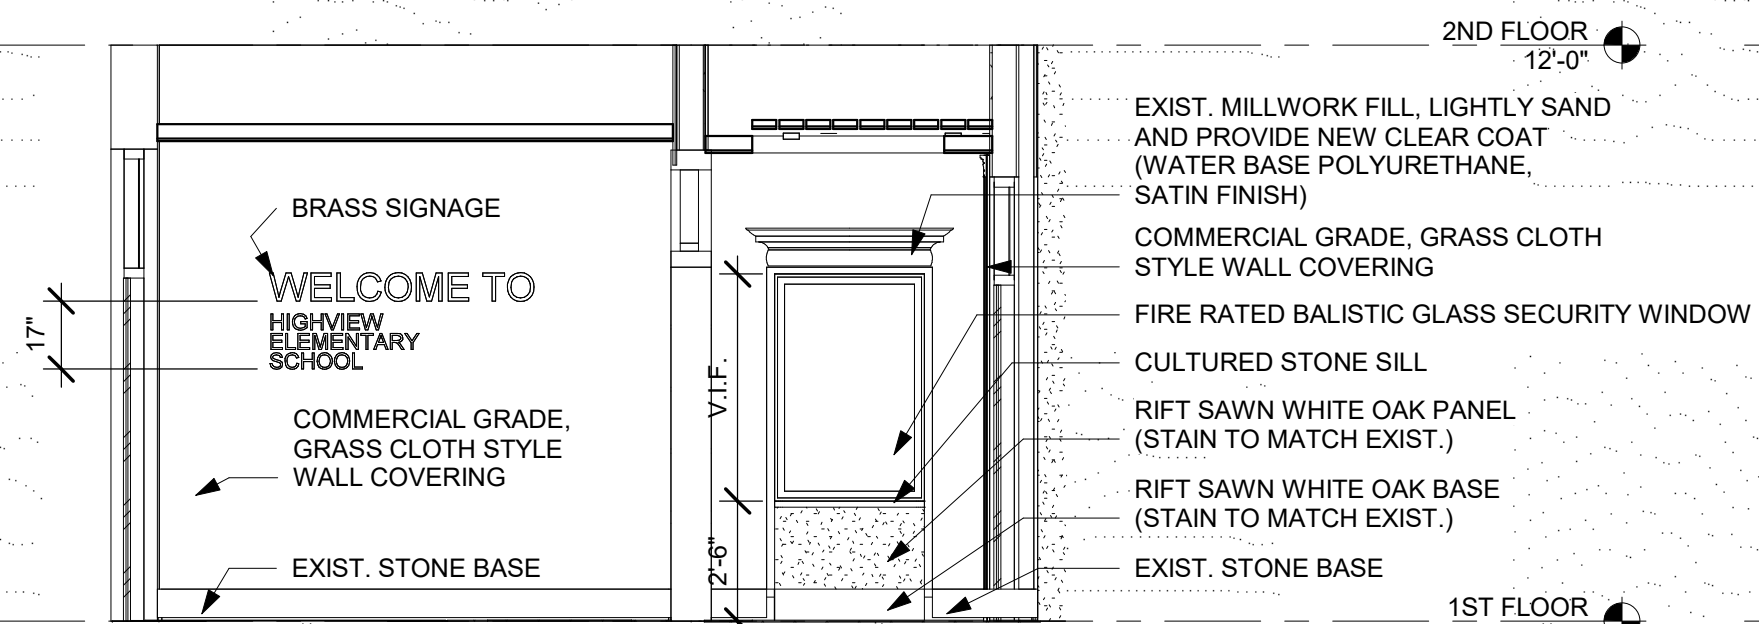


SECURITY VESTIBULE - NORTH
1/4" = 1'-0" D14

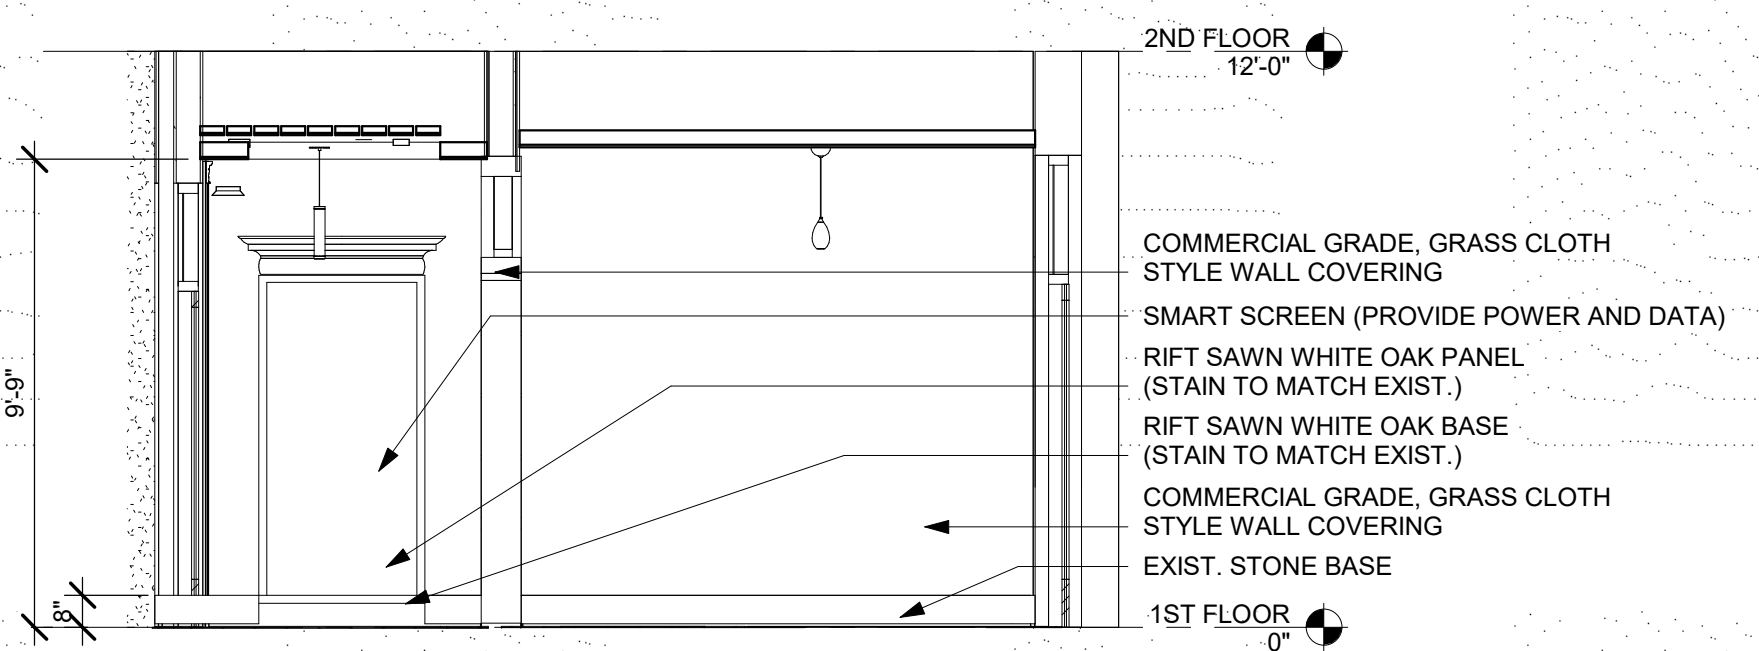


SECURITY VESTIBULE - SOUTH
1/4" = 1'-0" A14

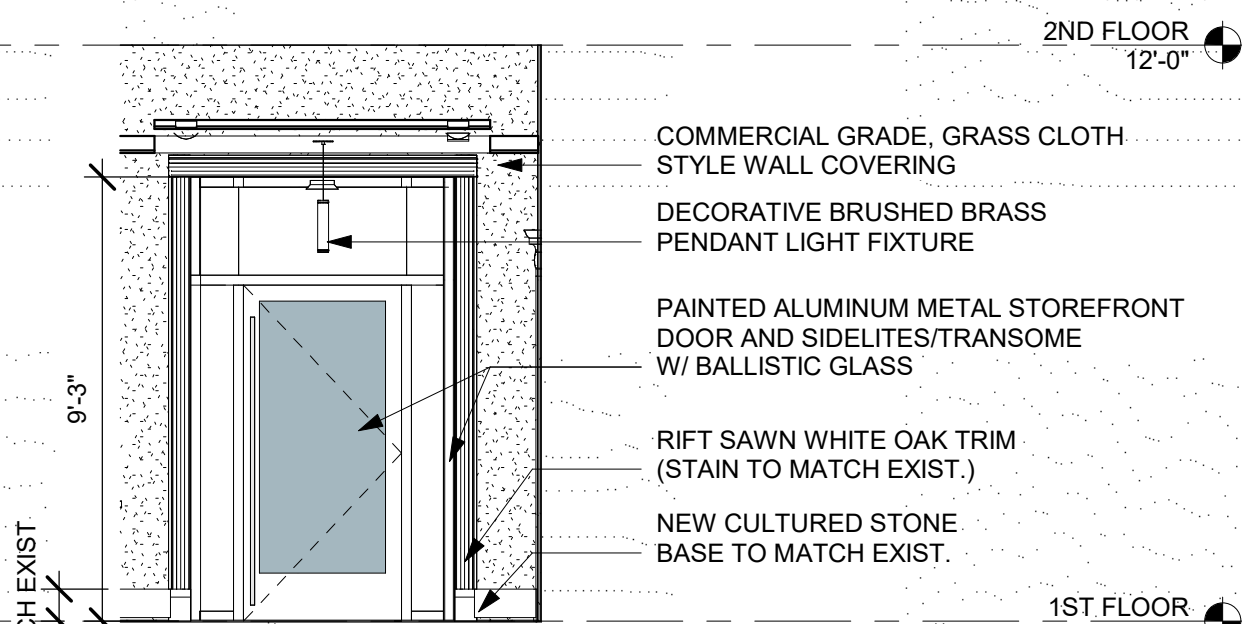


SECURITY VESTIBULE - EAST
1/4" = 1'-0" D10

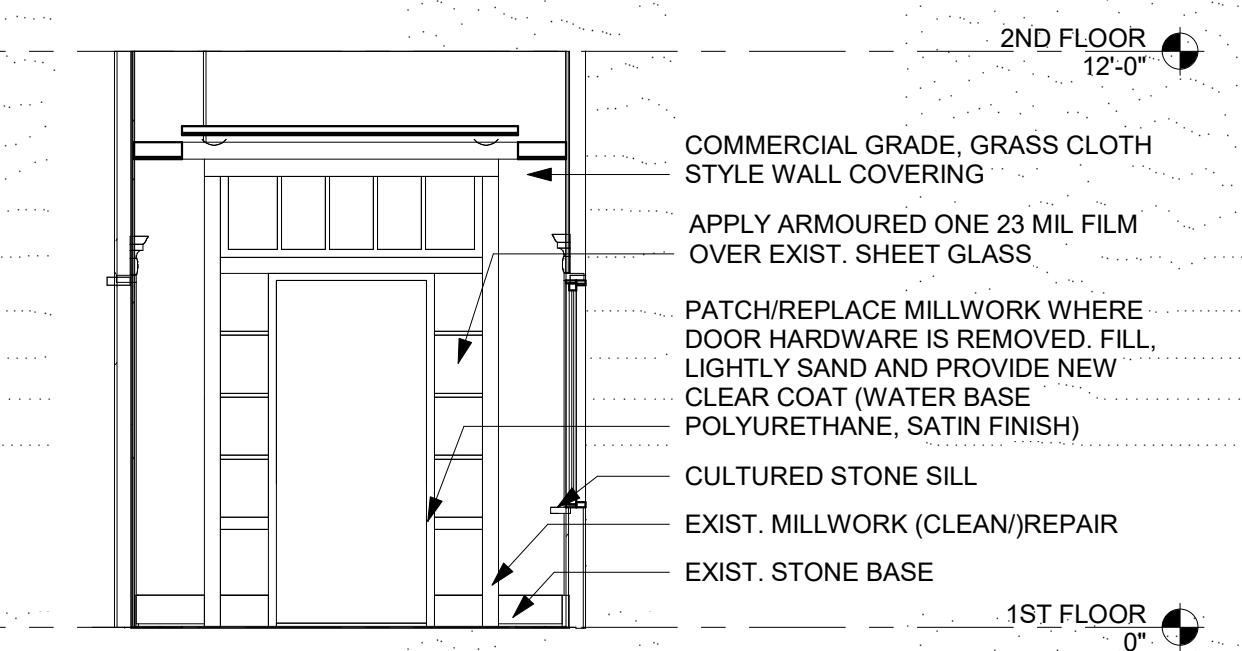

SECURITY VESTIBULE - WEST
1/4" = 1'-0" A10

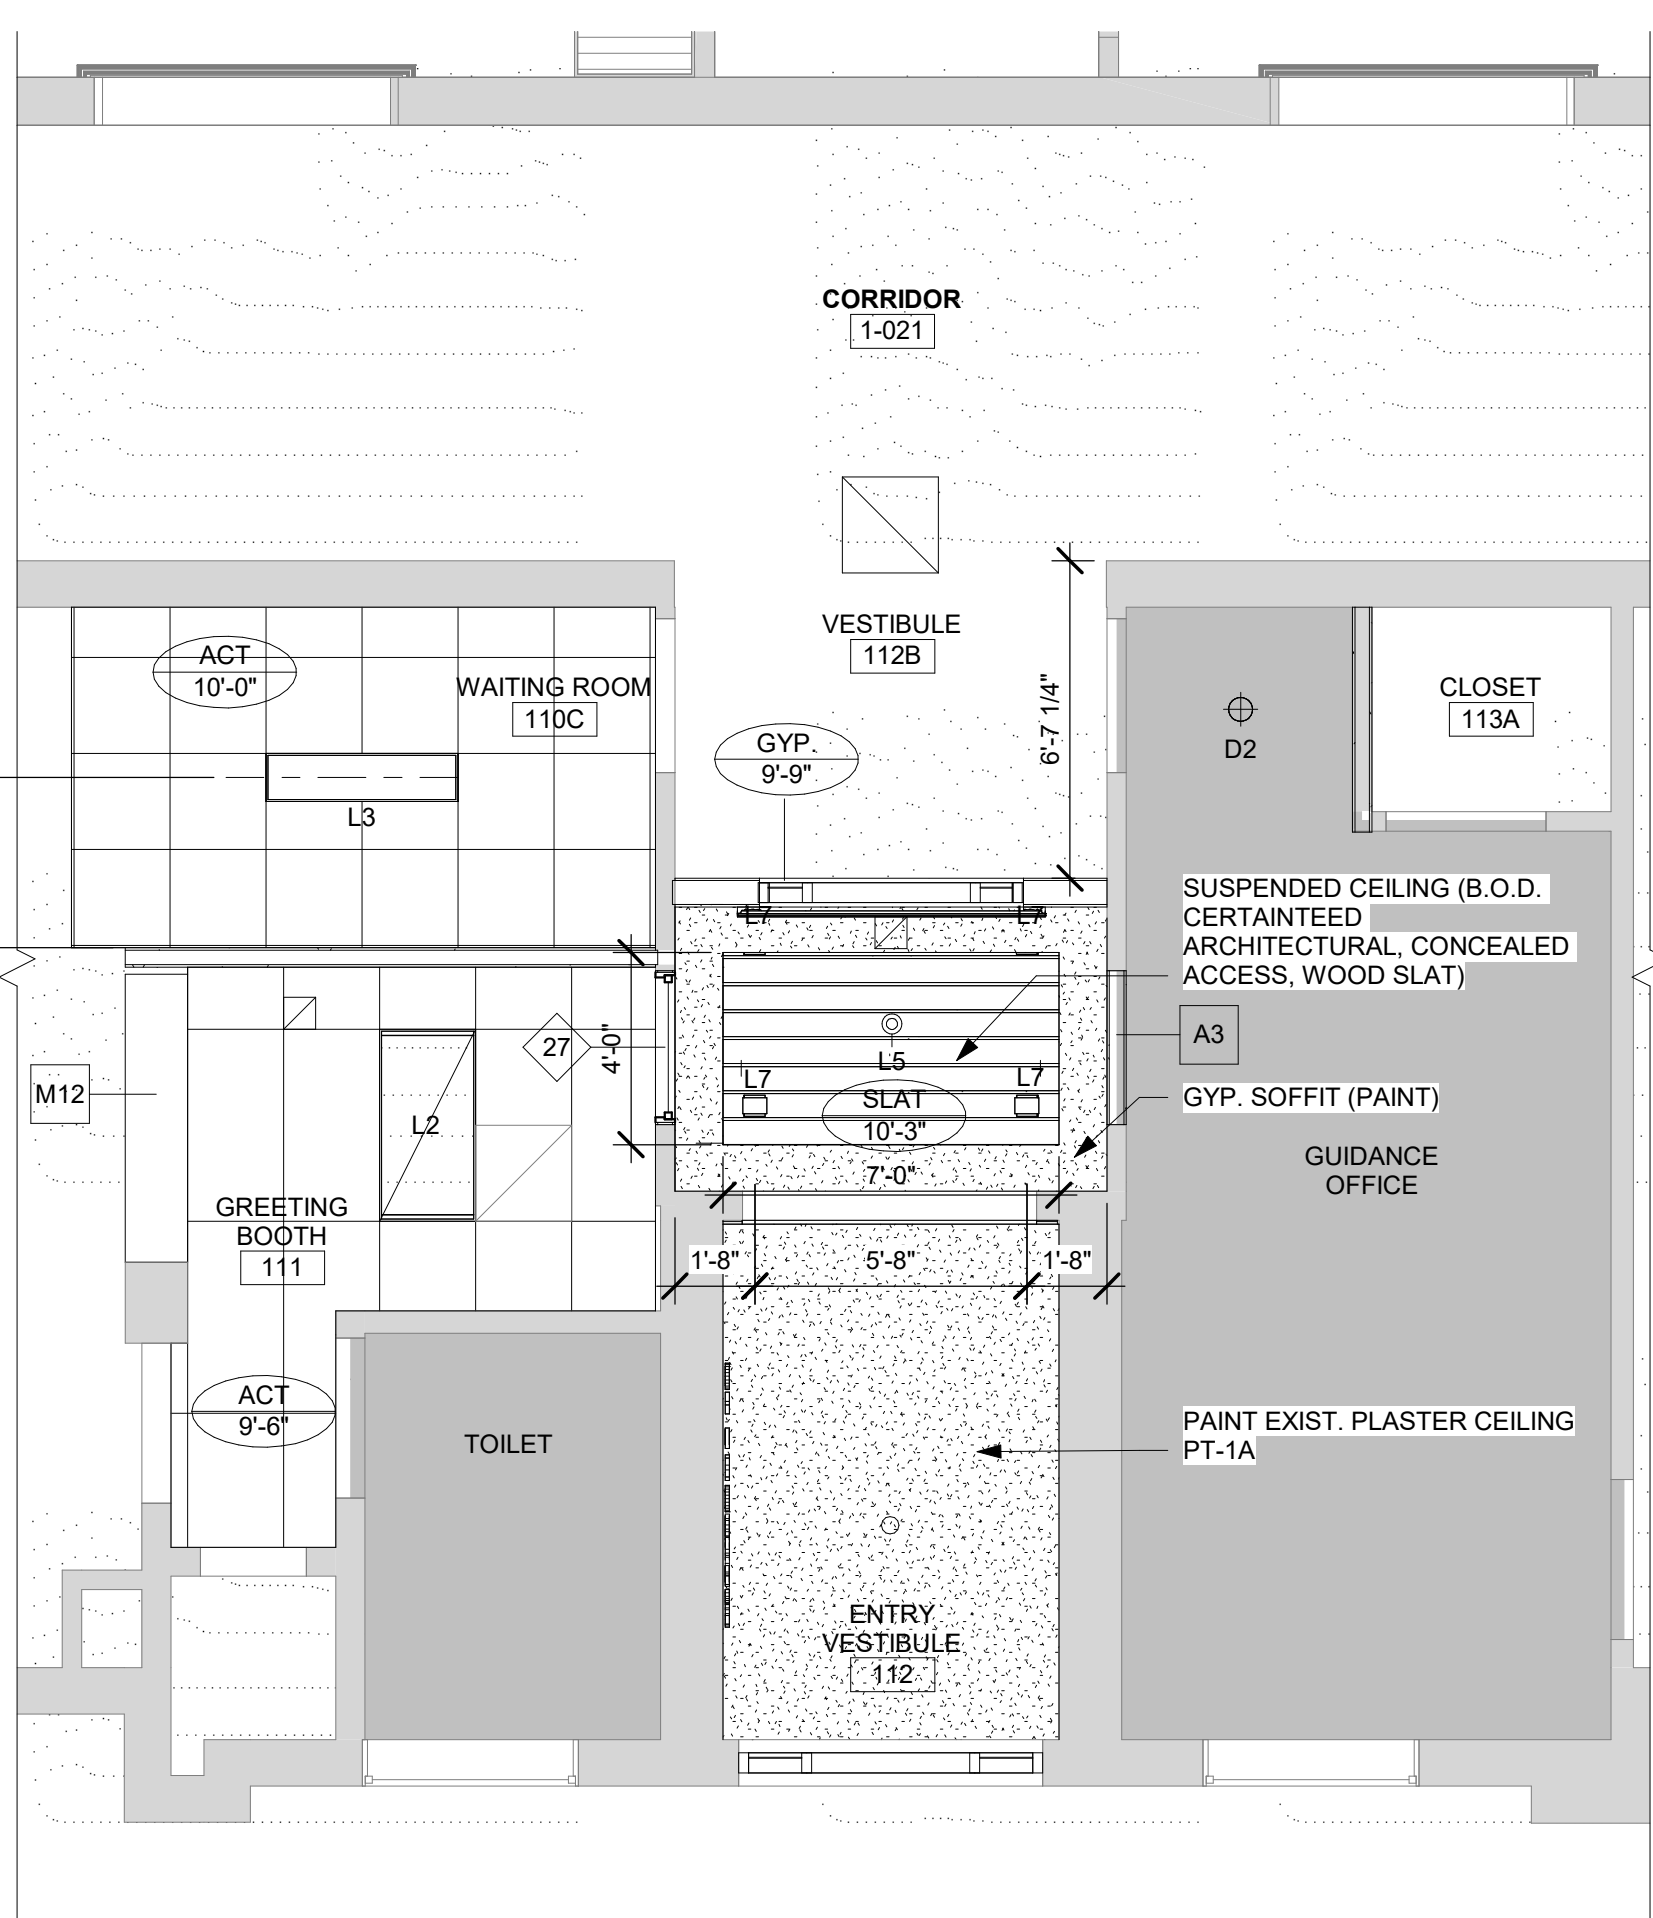

ENLARGED RCP - SECURITY VESTIBULE
1/4" = 1'-0" A6

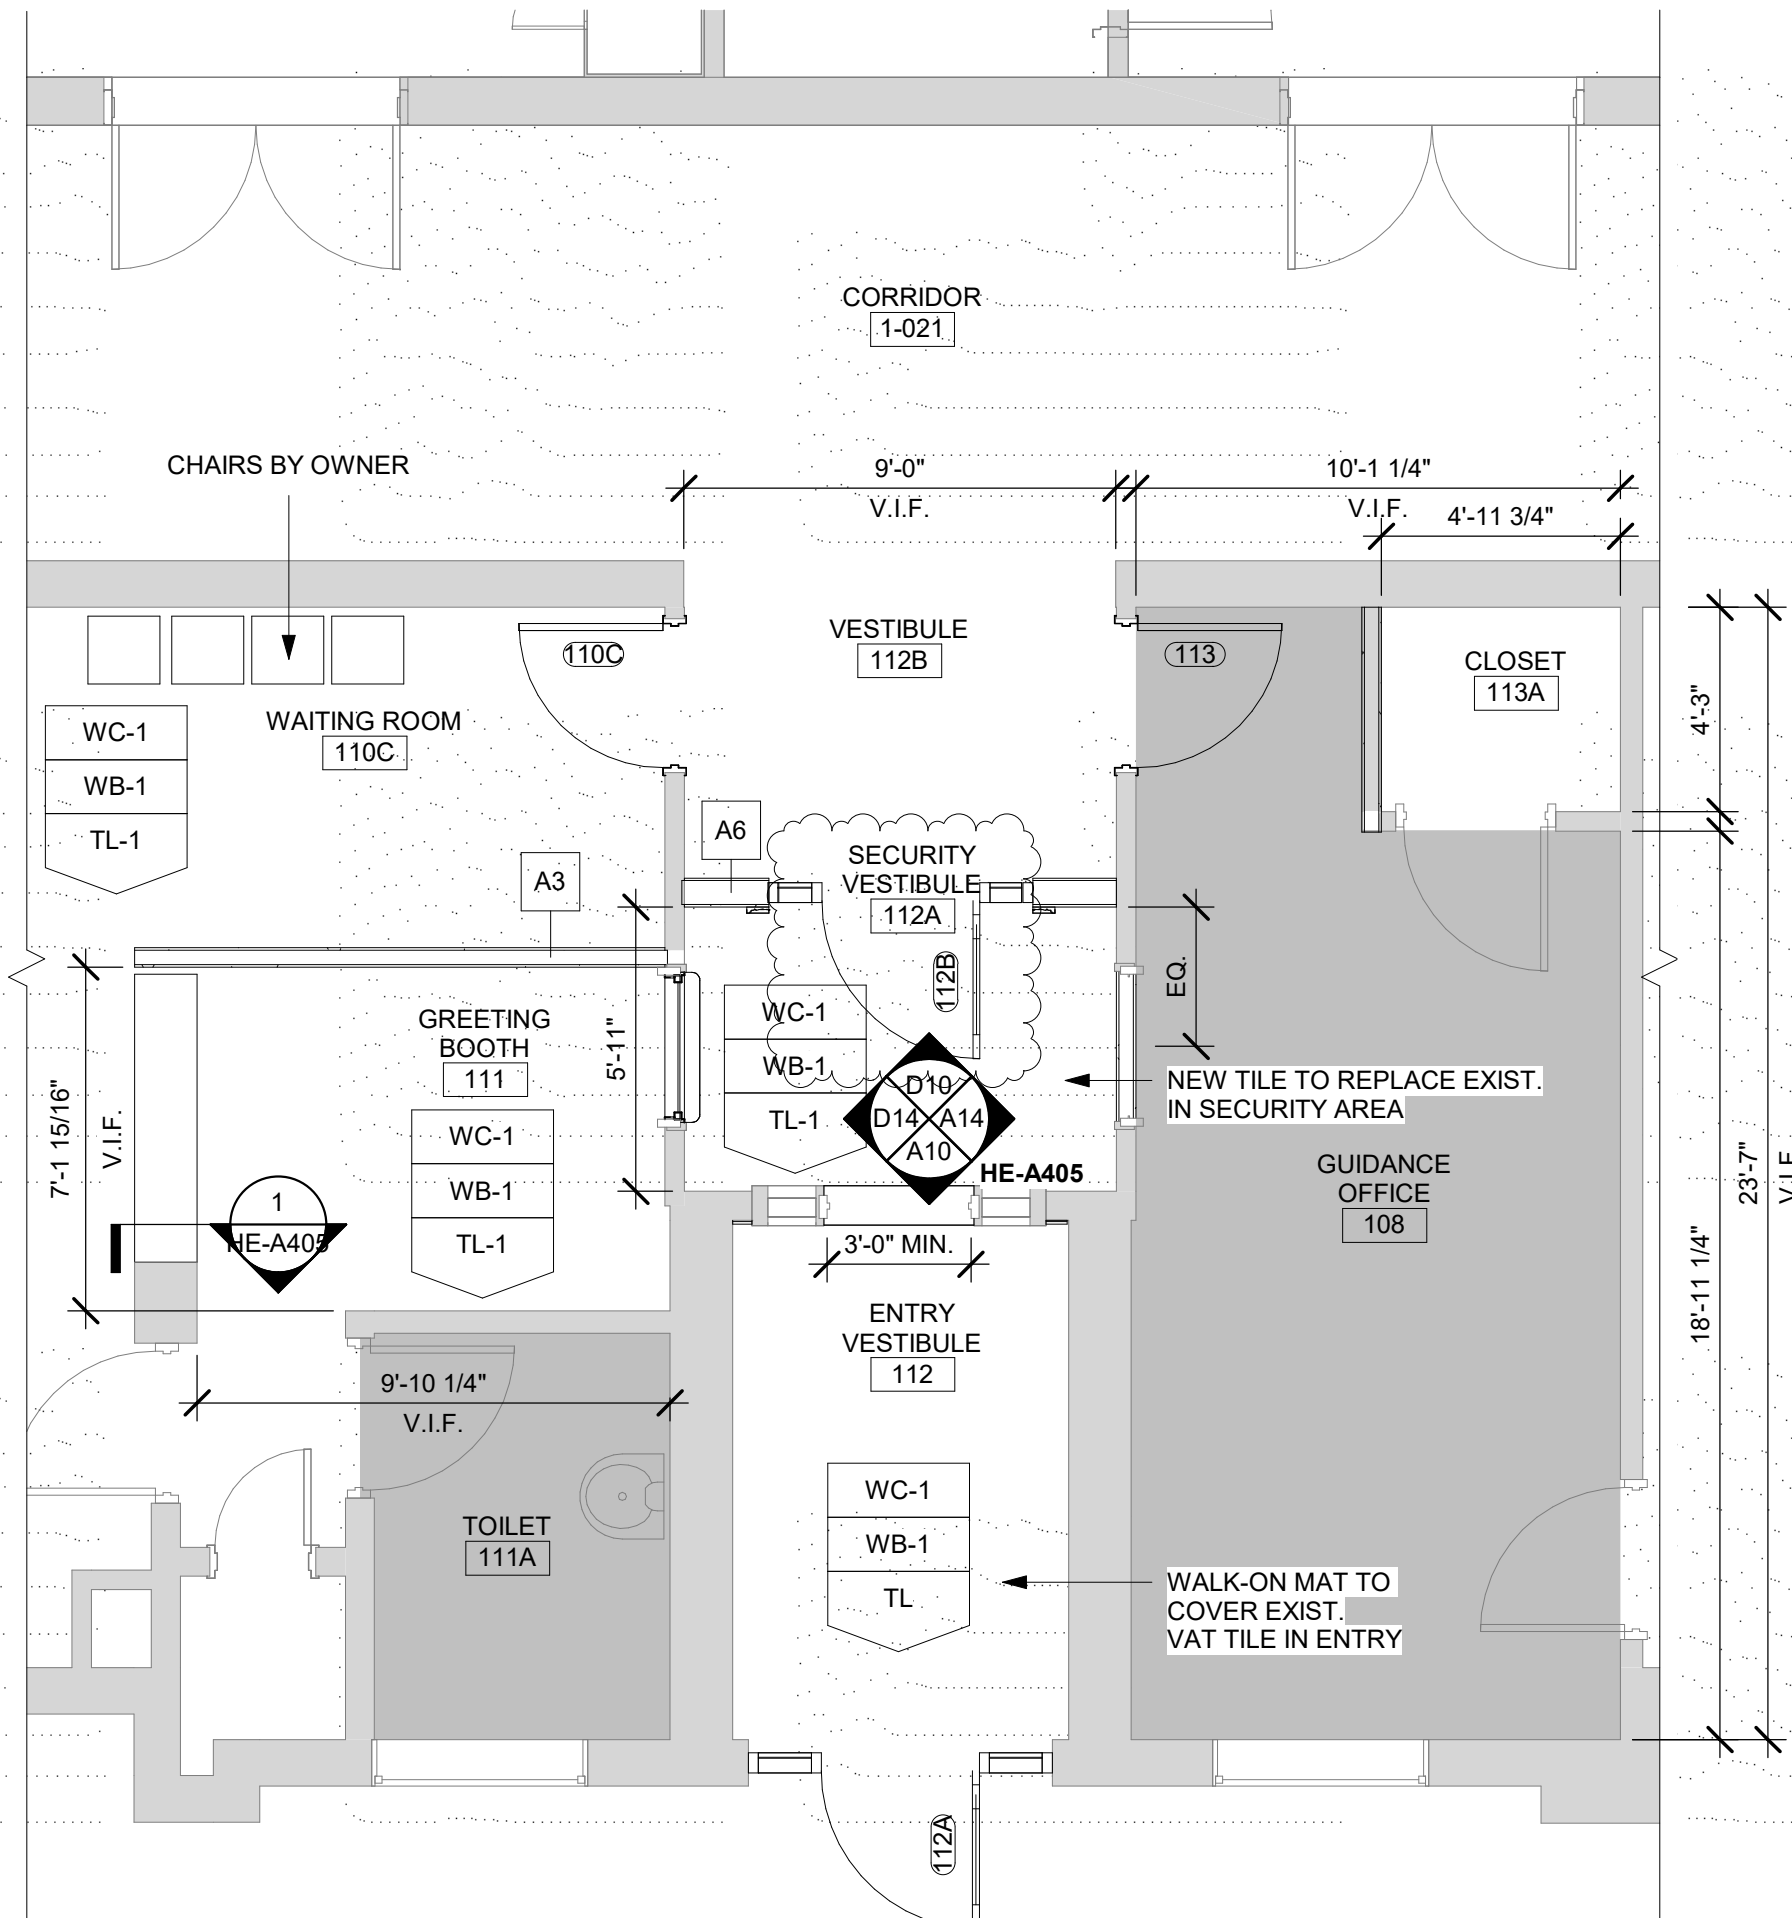

ENLARGED FLOOR PLAN - SECURITY VESTIBULE
1/4" = 1'-0" A1


ARCHITECT
kcsqdesign
NEW YORK OKLAHOMA
KCSQ Design
215 W 40th Street 15th Floor
New York, NY 10018
646.435.0660 office
www.kcsq.design
Owner
Nanuet Union Free School District
101 Church Street
Nanuet, NY 10954
845.627.9880
www.nanuetd.org
Structural Engineer
Clapper Structural Engineering
160 Partition Street
Saugerties, NY 12477
845.943.3601
www.clapperstructural.com
MEP Engineer
Sage Engineering Associates, LLP
9 Columbia Circle
Albany NY 12203
518.453.6091
www.sageellp.com
Environmental Engineer
Quest Environmental Solutions
1376 Route 9
Wappingers Falls, NY 12590
845.296.6251
www.qualityenv.com
Construction Manager
Jacobs
One Penn Plaza
24th Floor, Suite 2400
New York, NY 10119
646.806.6560
www.jacobs.com



NUFSD BOND PROJECT PHASE 5 - HIGHVIEW ES

SED#50-01-08-03-0-002-020 (HIGHVIEW ES)
SED#50-01-08-03-0-001-002 (Maintenance)
SED#50-01-08-03-0-002-004 (OEC)
SED#50-01-08-03-0-001-020 (MILLER ES)
SED#50-01-08-03-0-004-022 (BARR MS)

Highview Elementary School
24 Highview Ave
Nanuet, NY 10954
OEC Building
135 Convent Rd
Nanuet, NY 10954
Maintenance Building
103 Church St.
Nanuet, NY 10954
Miller Elementary School
50 Blauevelt Rd Unit 1
Nanuet, NY 10954
A MacArthur Barr Middle School
143 Church St
Nanuet, NY 10954

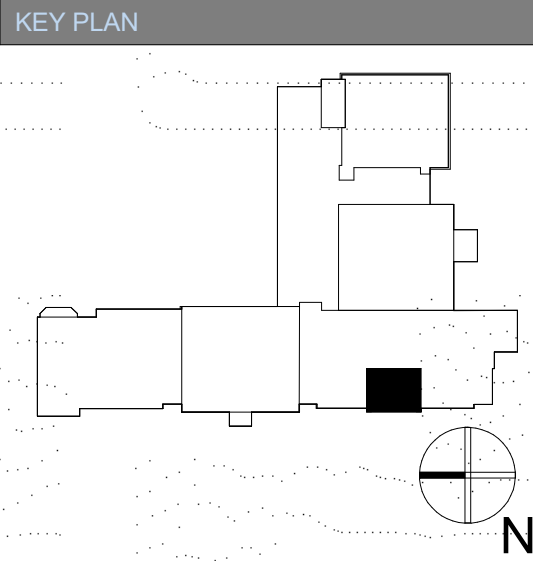

REVISIONS		
No.	Description	Date
3	SED ADDENDUM #3	2/10/25

ISSUED: BID SET
DATE: 06/21/2024
SCALE: As indicated
SHEET NAME:
ENLARGED FLOOR
PLANS & RCP -
SECURITY VESTIBULE
SHEET NUMBER:

HE-A405