



NUFSD BOND
PROJECT
PHASE 5 -
HIGHVIEW ES

- ☒ SED#50-01-08-03-0-002-020 (HIGHVIEW ES)
- ☐ SED#50-01-08-03-7-007-002 (Maintenance)
- ☐ SED#50-01-08-03-7-012-004 (OEC)
- ☐ SED#50-01-08-03-0-001-026 (MILLER ES)
- ☐ SED#50-01-08-03-0-004-022 (BARR MS)

Highview Elementary School
24 Highview Ave
Nanuet, NY 10954


OEC Building
135 Convent Rd
Nanuet, NY 10954

Maintenance Building
103 Church St.

Miller Elementary School
50 Blauvelt Rd Unit1
Nanuet, NY 10954

A MacArthur Barr Middle School
143 Church St
Nanuet, NY 10954

KEY PLAN

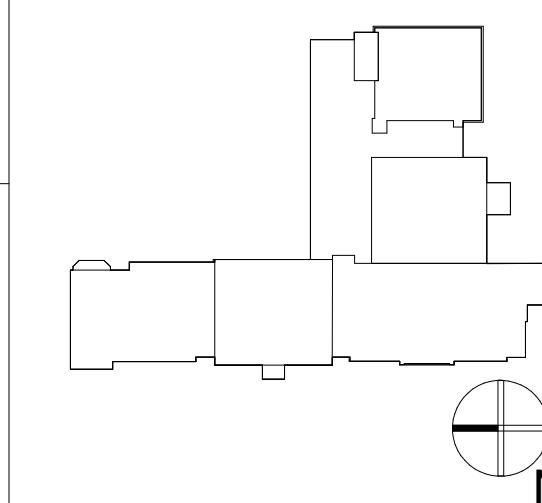

REVISIONS		
No.	Description	Date
2	SED ADDENDUM #1	11/06/24

ISSUED: BID SET


DATE: 06/21/2024

SCALE: 1/4" = 1'-0"


SHEET NAME:
EXTERIOR SECTION
DETAILS - MUSIC ROOM
LADDER

SHEET NUMBER:


HE-A502

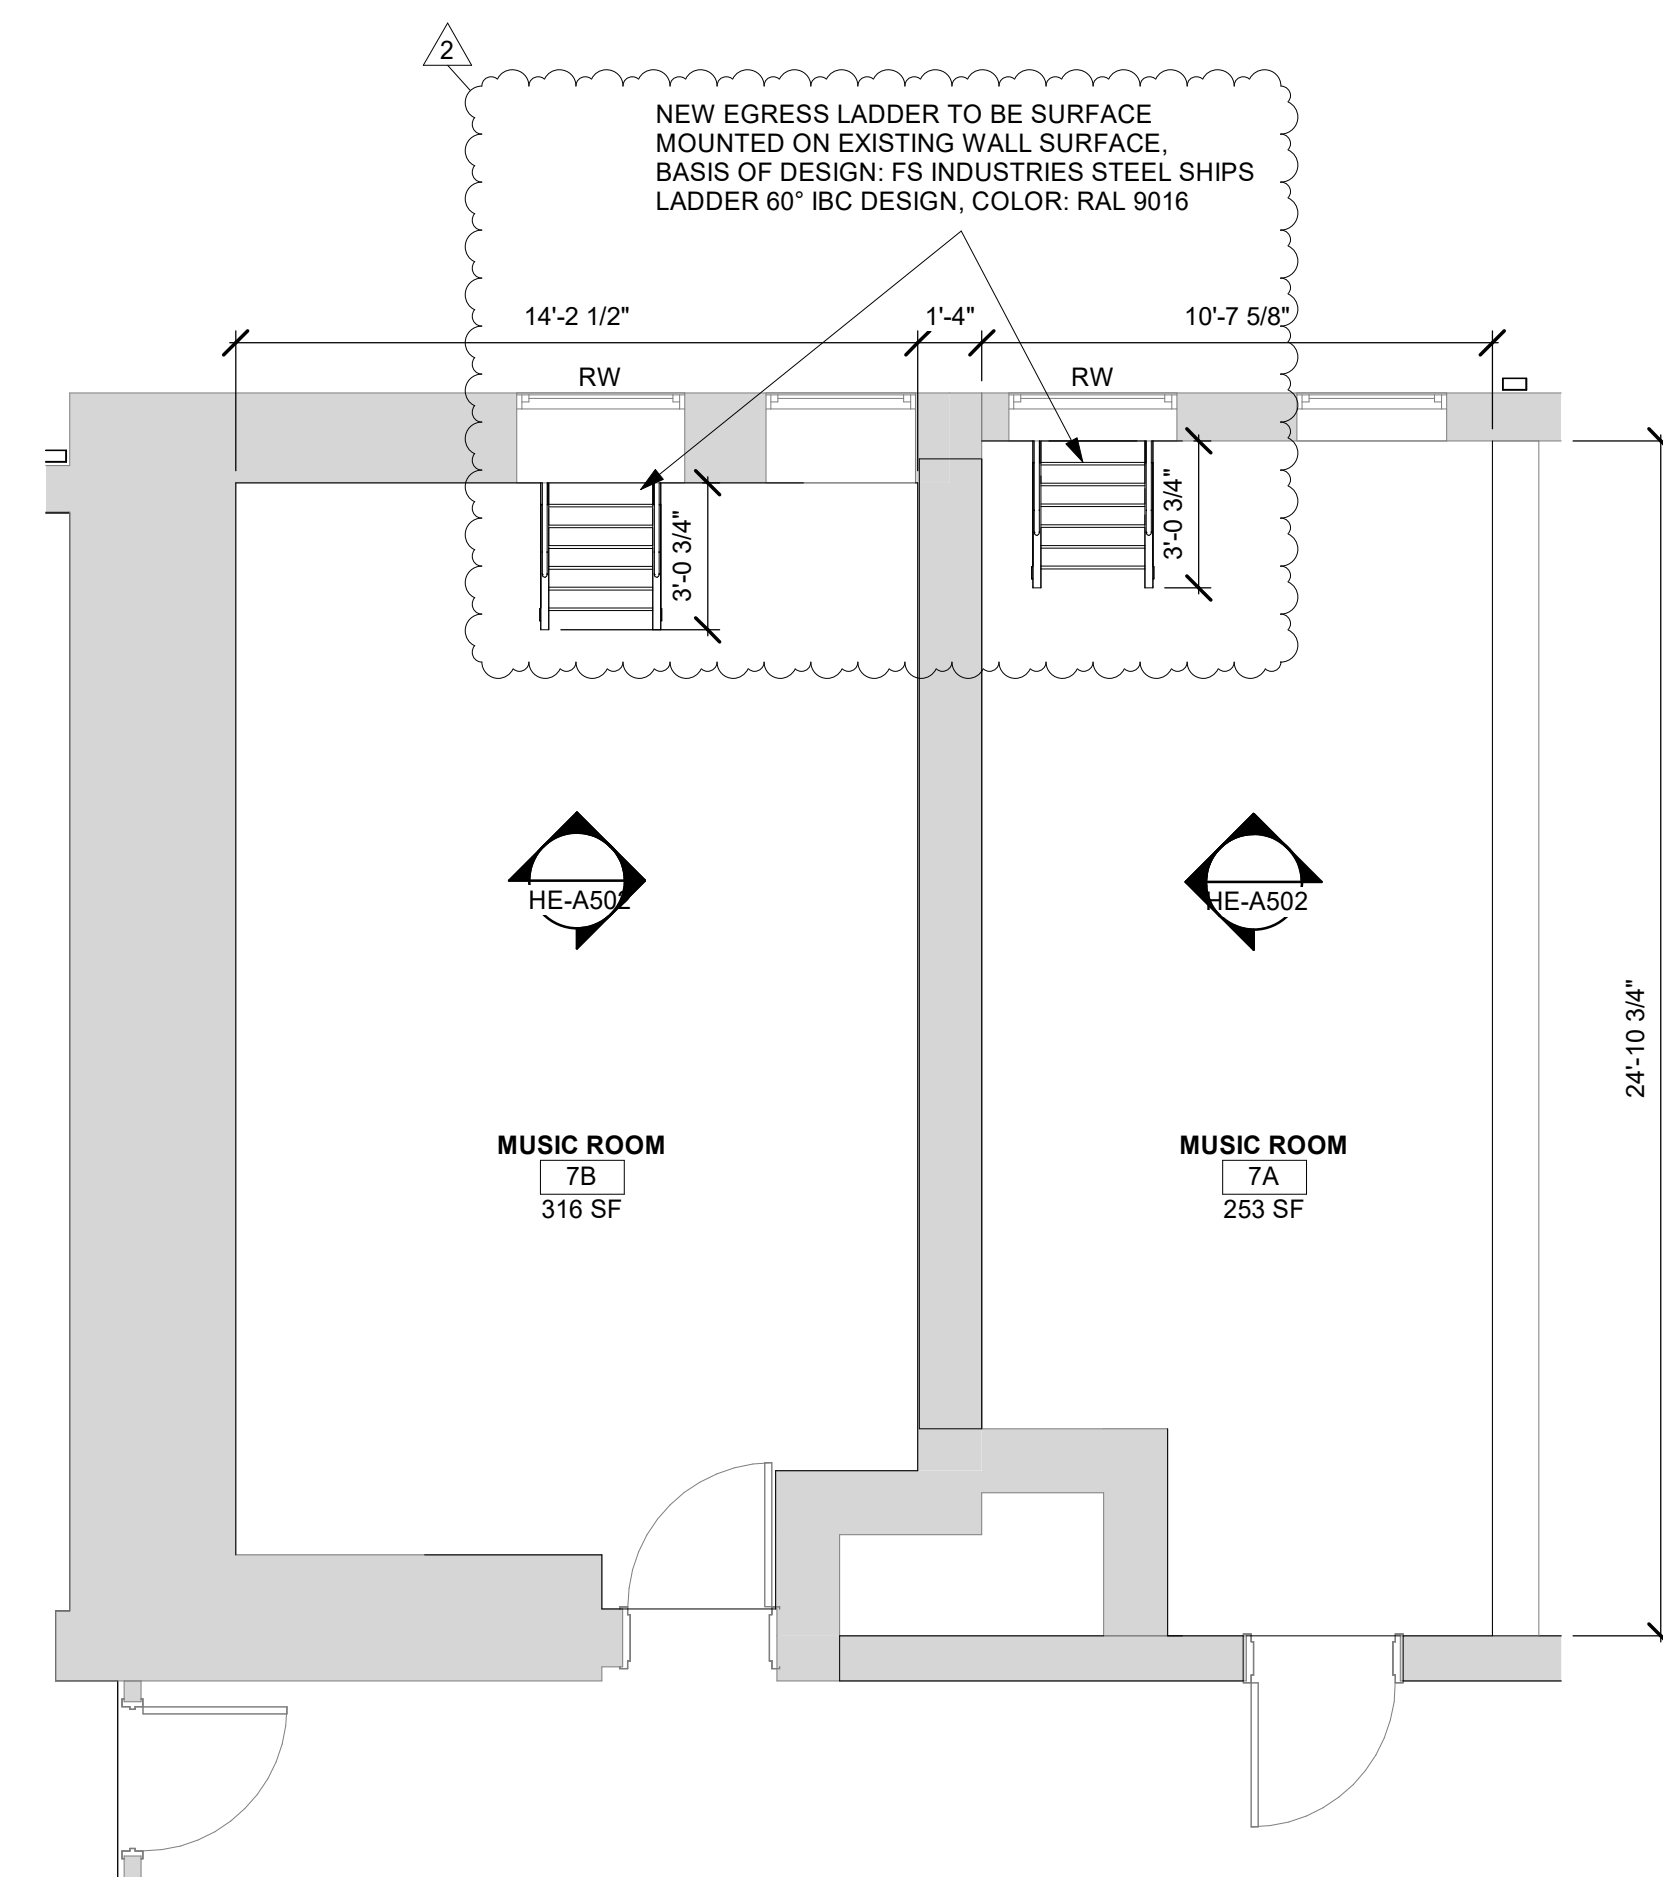


ENLARGED FLOOR PLAN - MUSIC ROOM

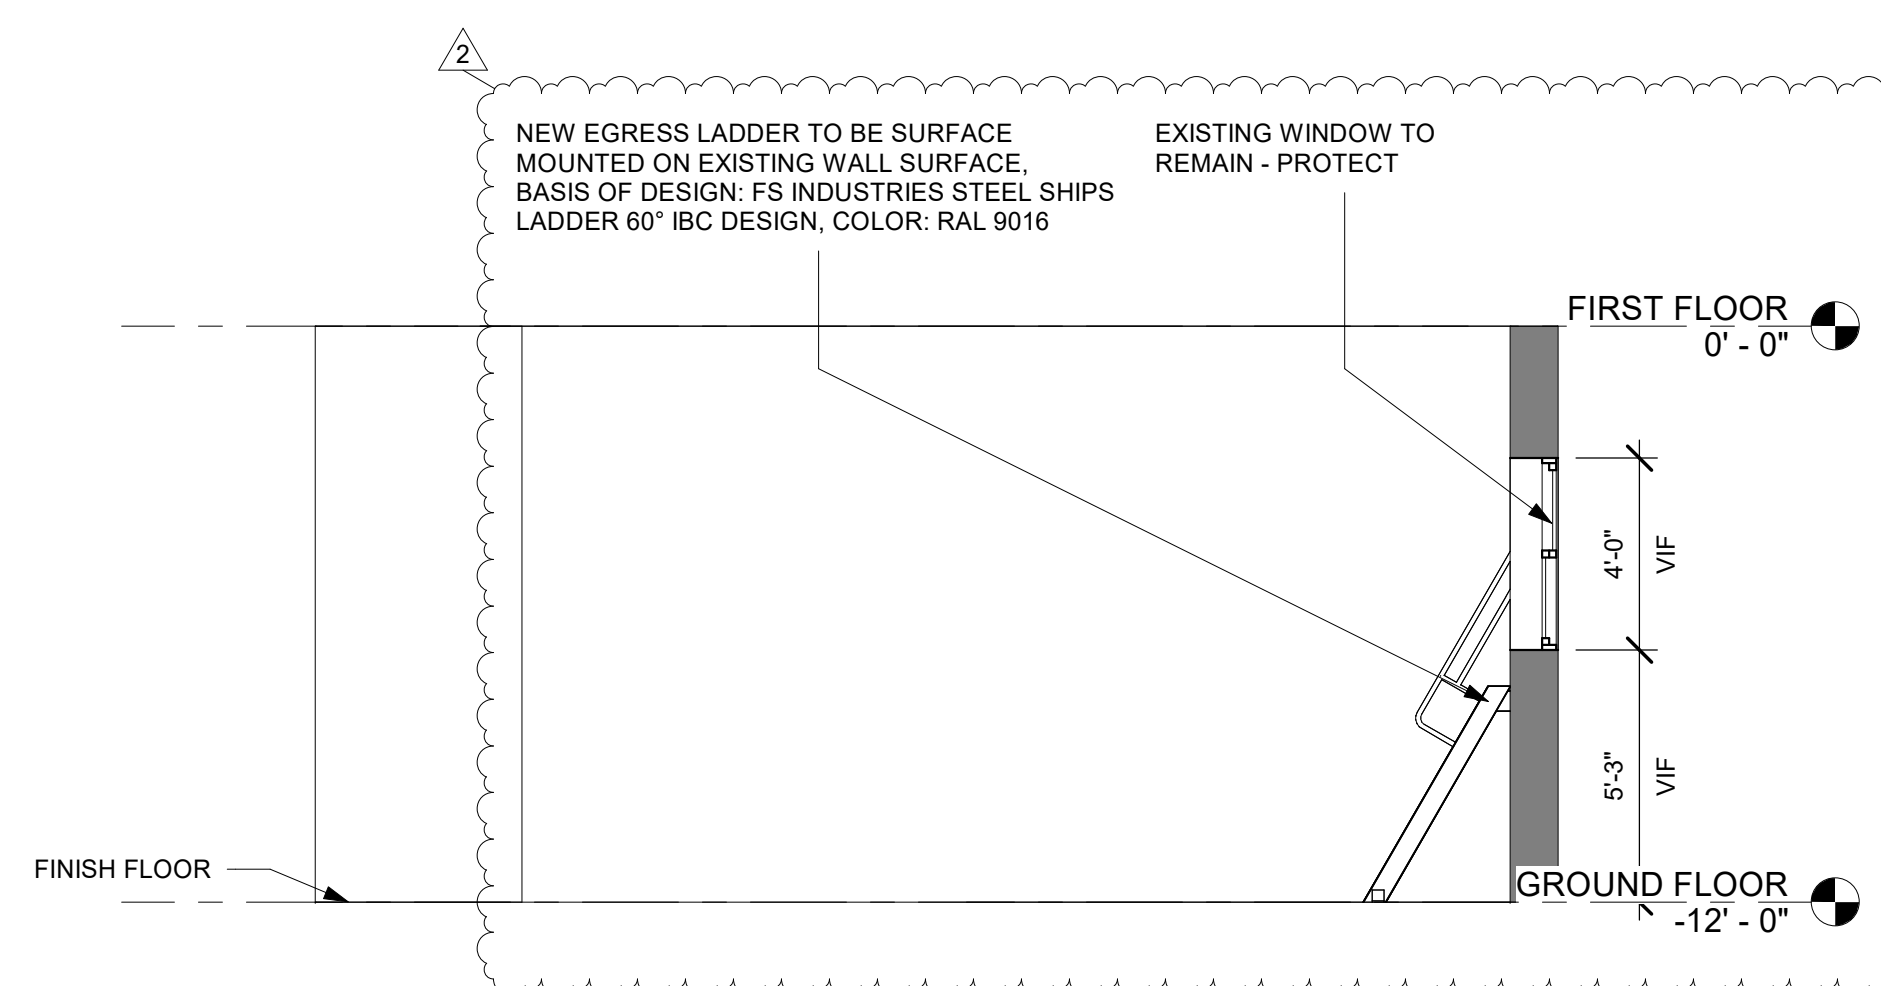


WEST ELEVATION - MUSIC ROOM 7A LADDER E7

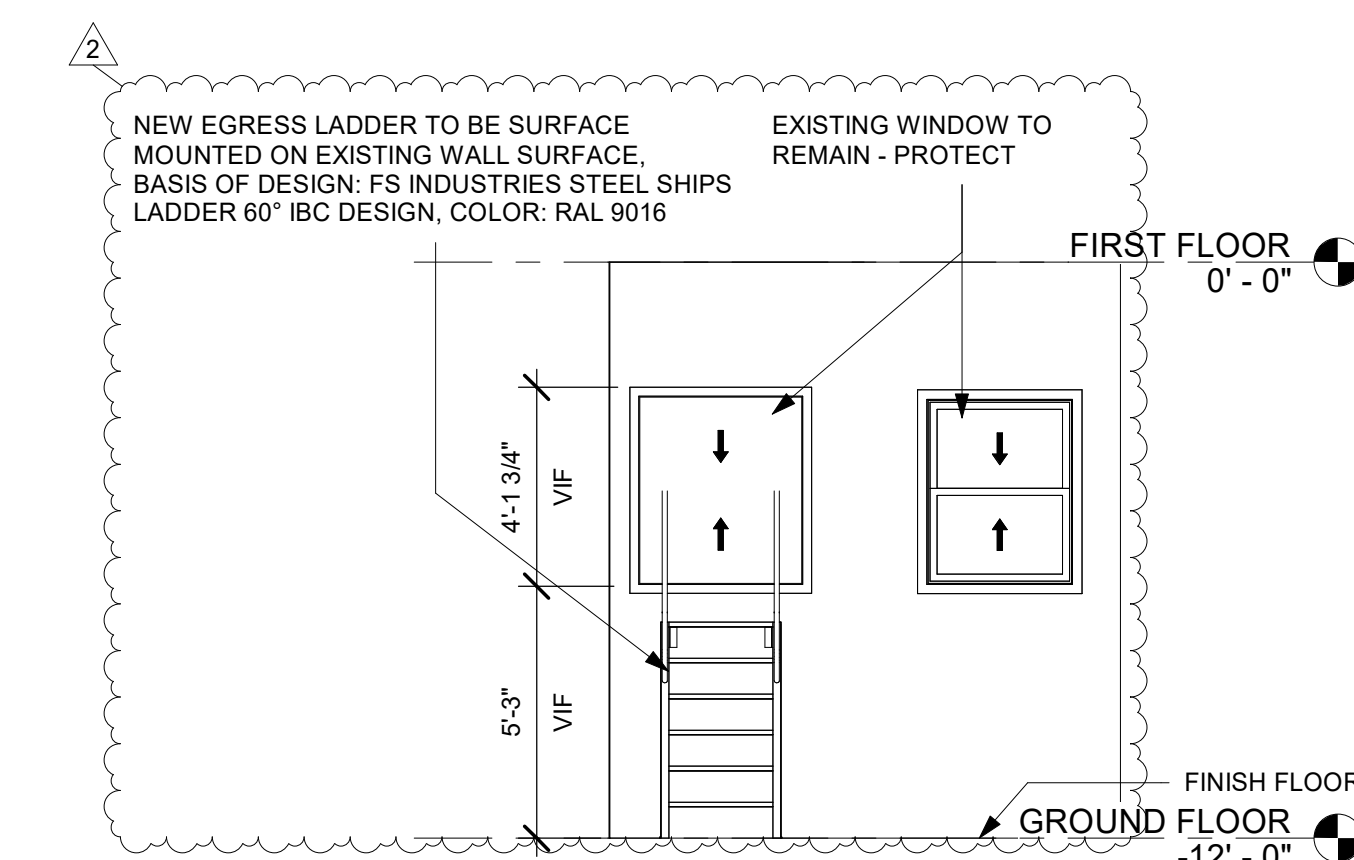

NORTH ELEVATION - MUSIC ROOM 7A LADDER

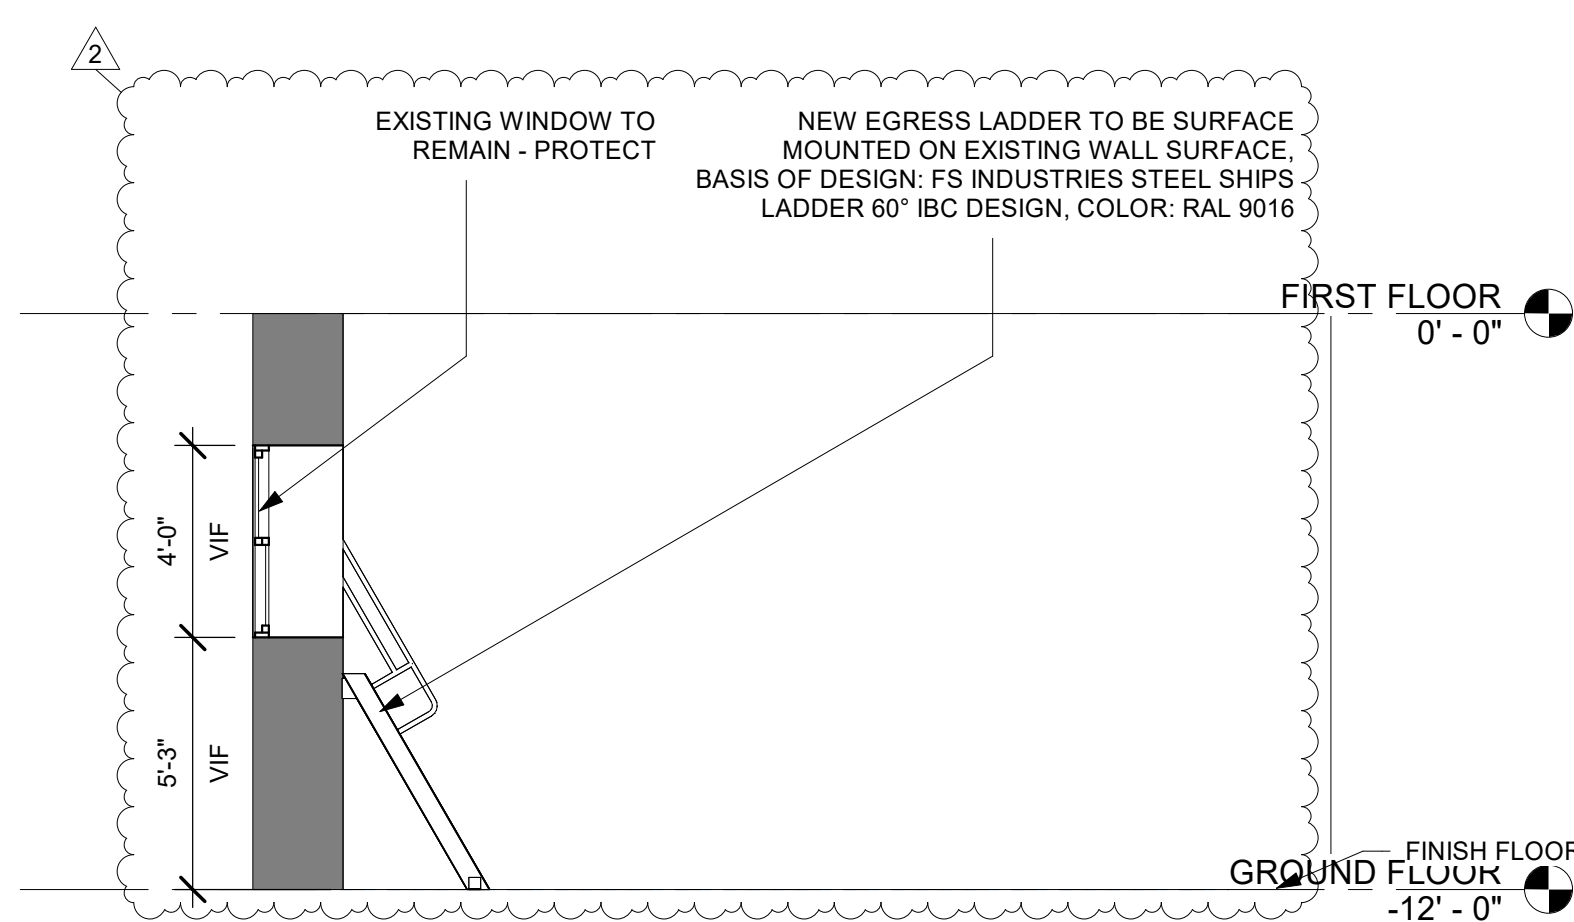

EAST ELEVATION - MUSIC ROOM 7B LADDER A7

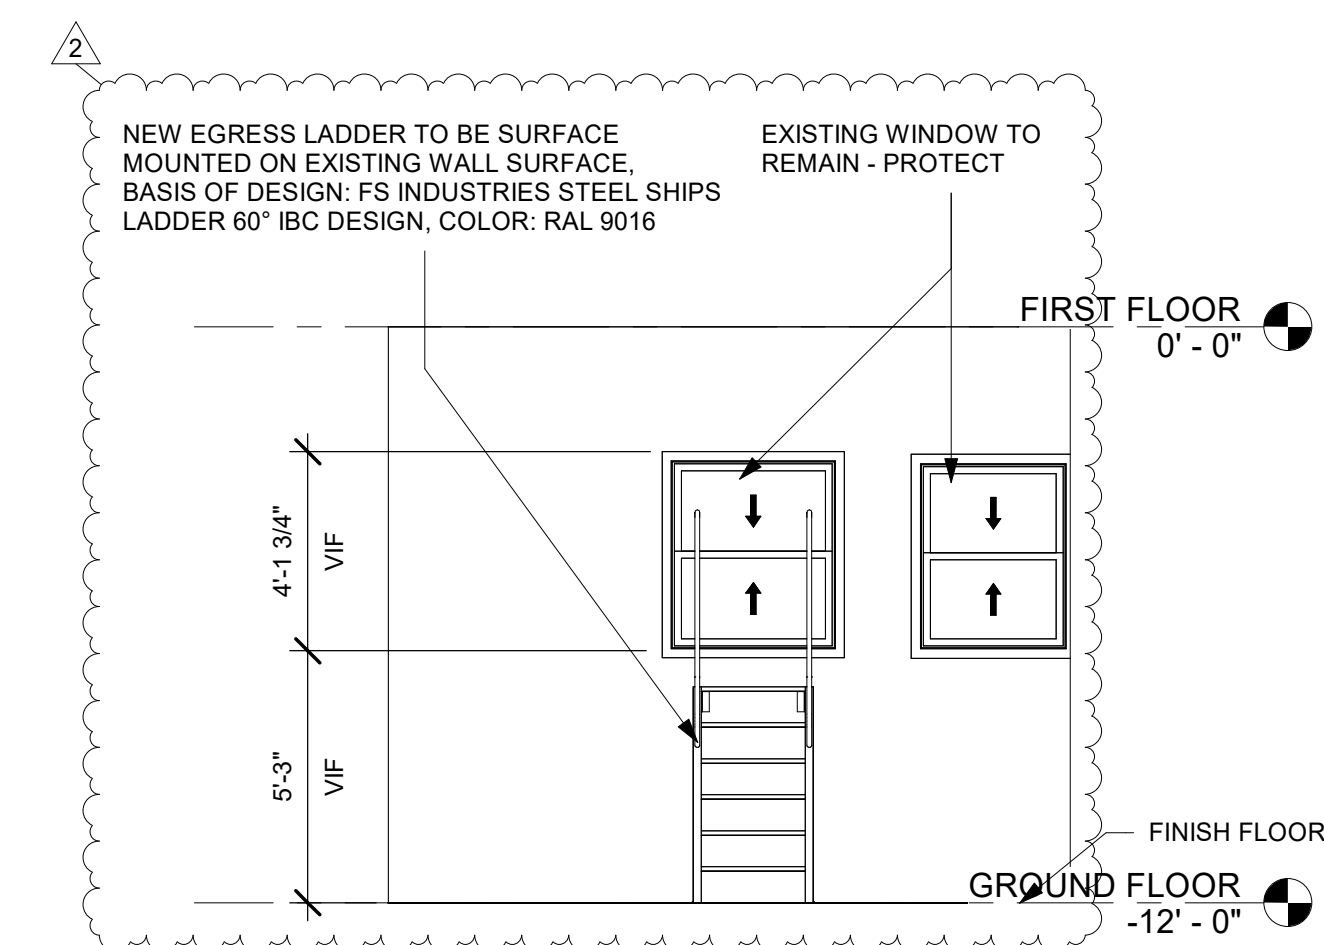

NORTH ELEVATION - MUSIC ROOM 7B LADDER