




17

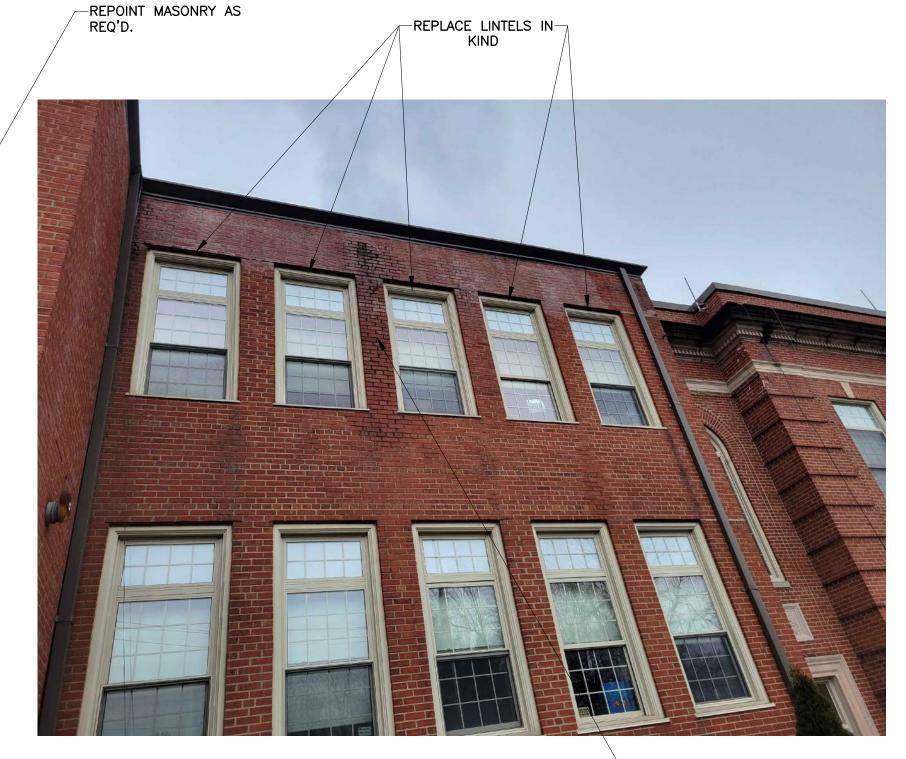

REPOINT MASONRY AS REQ'D.

11





PHOTO 1 PHOTO 2

PHOTO 3

REPOINT MASONRY AS REQ'D.

PHOTO 4

ARCHITECT

NEW YORK OKLAHOMA

KSQ Design
215 W 40th Street 15th Floor
New York, NY 10018
646.435.0660 office
www.ksq.design

Owner

Nanuet Union Free School District

101 Church Street Nanuet, NY 10954 845.627.9880 www.nanuetsd.org

Clapper Structural Engineering
160 Partition Street
Saugerties, NY 12477

845.943.9601 www.clapperstructural.com

MEP Engineer

Sage Engineering Associates, LLP
9 Columbia Circle
Albany NY 12203
518.453.6091

www.sagellp.com

Quest Environmental Solutions
1376 Route 9
Wappingers Falls, NY 12590
845.298.6251

www.qualityenv.com

Construction Manager

Jacobs
One Penn Plaza
24th Floor, Suite 2400

New York, NY 10119 646.908.6550 www.jacobs.com



EXP. DATE: 2/28/2026



NUFSD BOND PROJECT PHASE 5 -HIGHVIEW ES

■ SED#50-01-08-03-0-002-020 (HIGHVIEW ES)

□ SED#50-01-08-03-7-007-002 (Maintenance)

□ SED#50-01-08-03-7-012-004 (OEC)

□ SED#50-01-08-03-0-001-026 (MILLER ES)

□ SED#50-01-08-03-0-004-022 (BARR MS)

Highview Elementary School
24 Highview Ave
Nanuet, NY 10954

OEC Building
135 Convent Rd
Nanuet, NY 10954

Maintenance Building 103 Church St. Nanuet, NY 10954

Miller Elementary School
50 Blauvelt Rd Unit1
Nanuet, NY 10954

A MacArthur Barr Middle School
143 Church St
Nanuet, NY 10954

KEY PLAN

REVISIONS

No. Description

ISSUED: BID SET

SCALE: AS NOTED

SHEET NAME: EXTERIOR ELEVATION

SHEET NUMBER:
HE-S203