


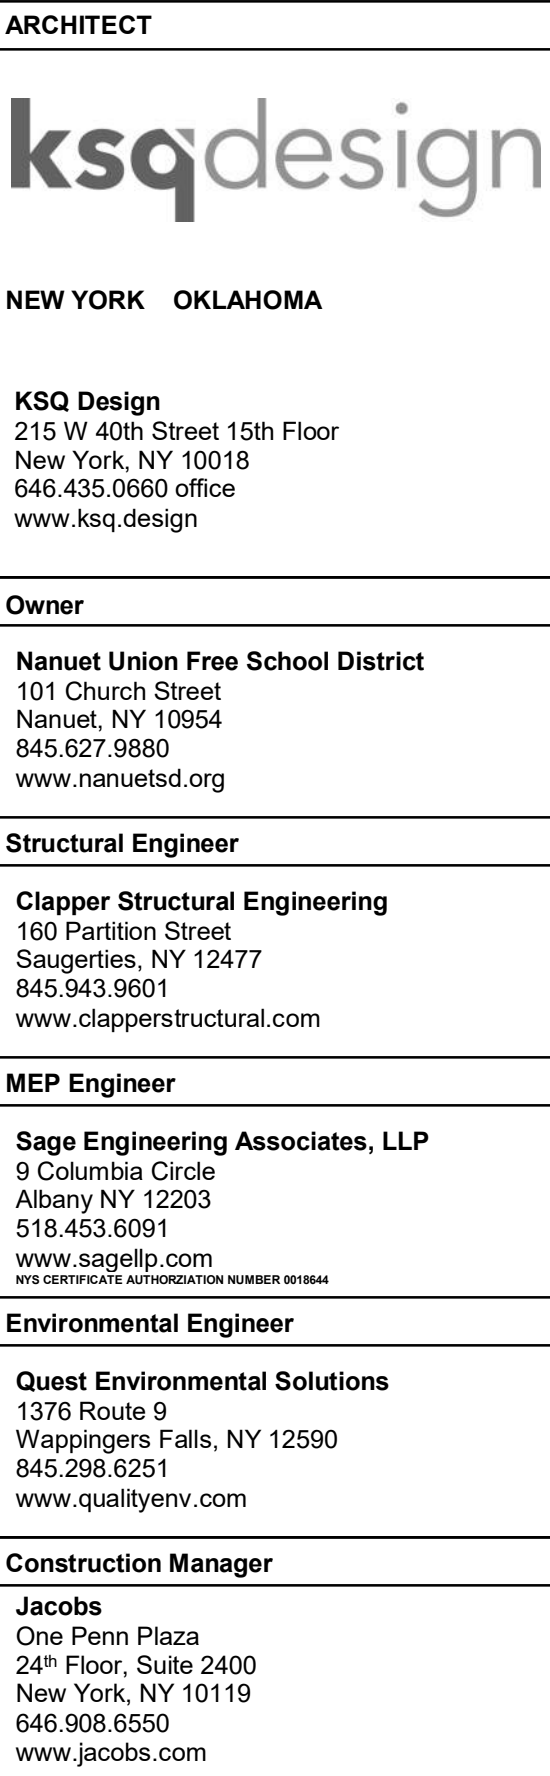

NUFSD BOND
PROJECTS
PHASE 5 -
MILLER ES

☐ SED#50-01-08-03-0-002-020 (HIGHVIEW ES)
☐ SED#50-01-08-03-7-007-002 (Maintenance)
☐ SED#50-01-08-03-7-012-004 (OEC)
☒ SED#50-01-08-03-0-001-026 (MILLER ES)
☐ SED#50-01-08-03-0-004-022 (BARR MS)

Highview Elementary School
24 Highview Ave
Nanuet, NY 10954

OEC Building
135 Convent Rd
Nanuet, NY 10954

Maintenance Building
103 Church St.
Nanuet, NY 10954

Miller Elementary School
50 Blauvelt Rd Unit 1
Nanuet, NY 10954

A MacArthur Barr Middle School
143 Church St
Nanuet, NY 10954

KEY PLAN

REVISIONS		
No.	Description	Date
1	BID ADDENDUM #4	02/05/25

ISSUED: BID SET
DATE: 06/21/2024
SCALE: 1/16" = 1'-0"
SHEET NAME: OVERALL ROOF PLAN AND LIBRARY ROOF PLAN & REMOVALS
SHEET NUMBER:

ME-M102

ISSUE FOR BID SET