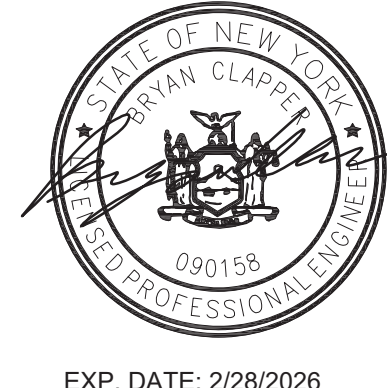

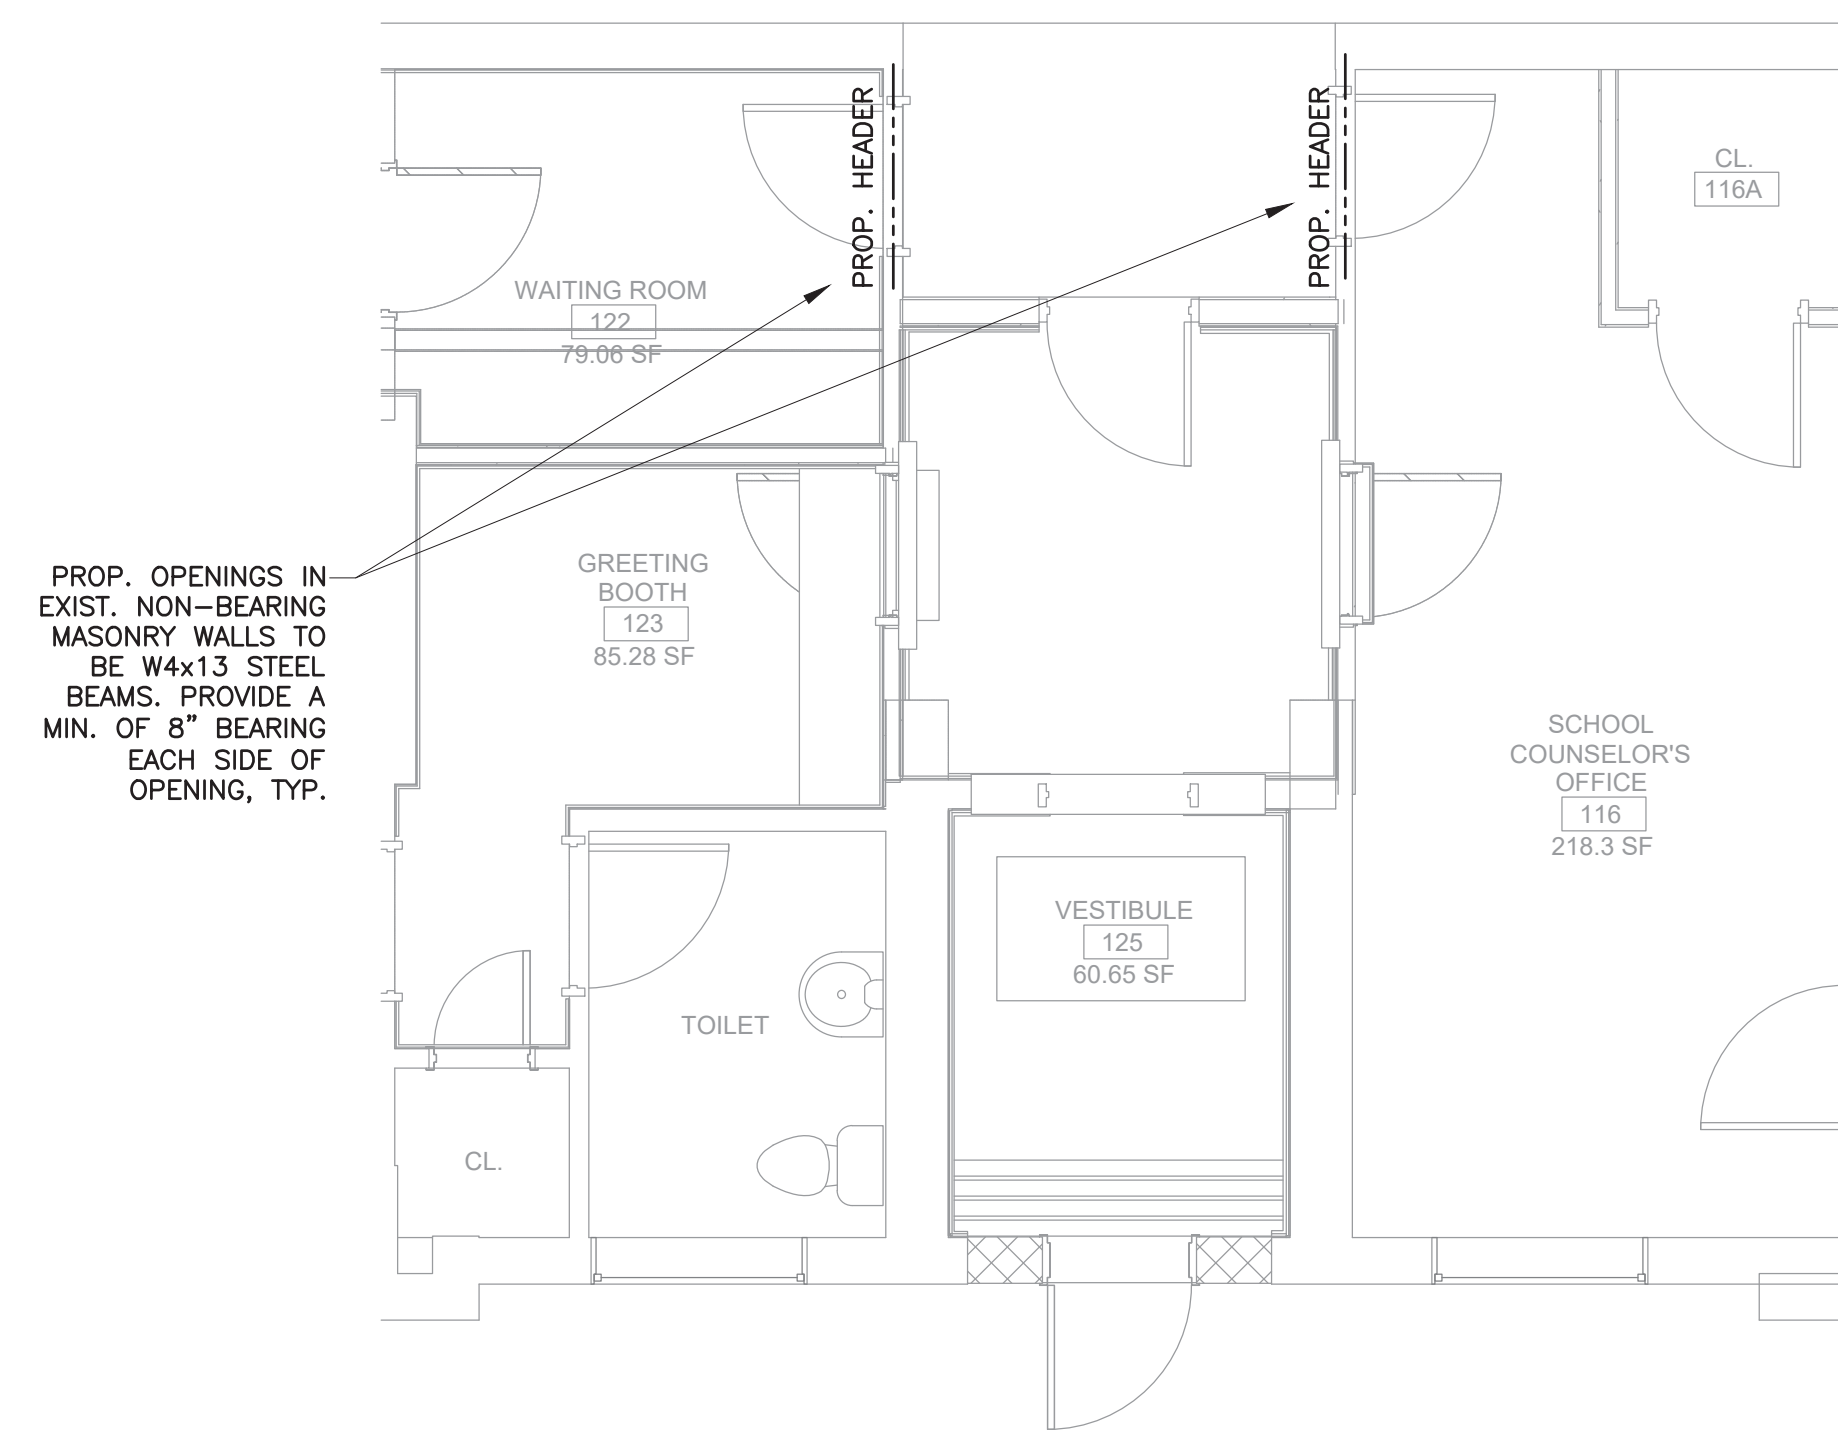
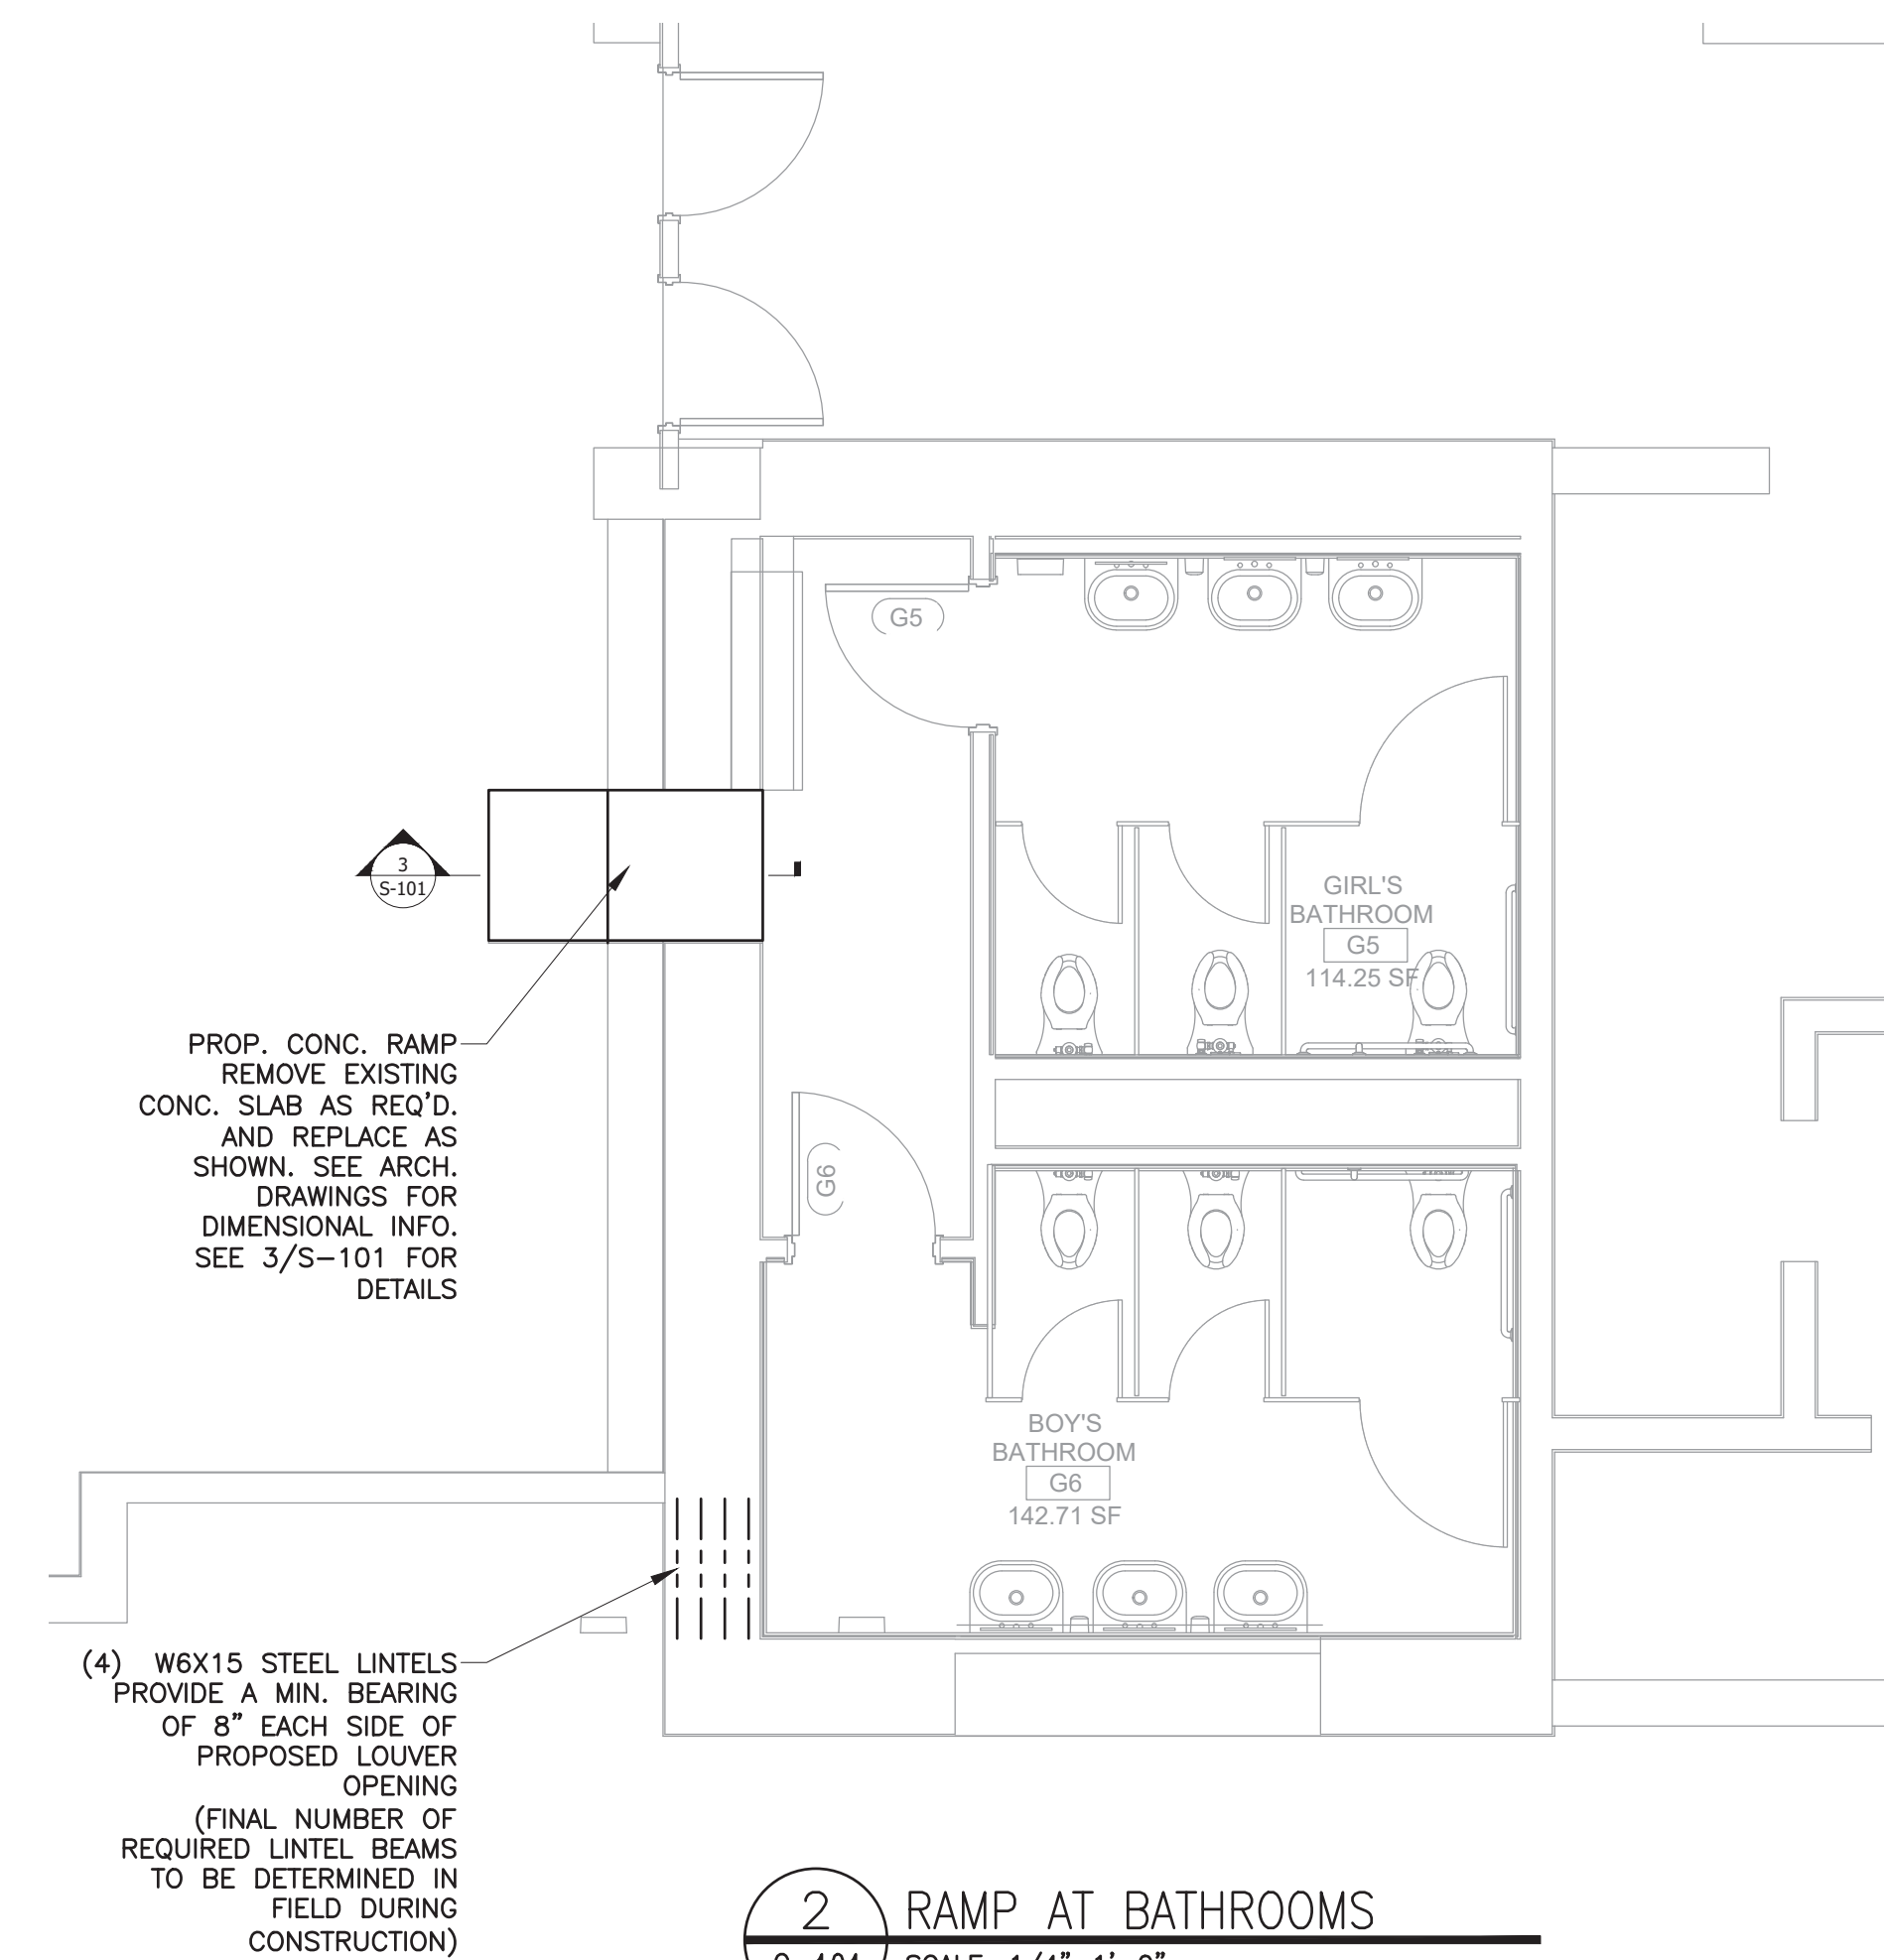



18	17	16	15	14	13	12	11	10	9	8	7	6	5	4	3	2	1	ARCHITECT
P																		<div>ksqdesign</div>
																		<div>NEW YORK OKLAHOMA</div>
																		<div>KSQ Design 215 W 40th Street 15th Floor New York, NY 10018 646.435.0660 office www.ksq.design</div>
N																		<div>Owner</div> <div>Nanuet Union Free School District 101 Church Street Nanuet, NY 10954 845.627.9890 www.nanueted.org</div>
																		<div>Structural Engineer</div> <div>Clapper Structural Engineering 160 Parillon Street Saugerties, NY 12477 845.943.9601 www.clapperstructural.com</div>
M																		<div>MEP Engineer</div> <div>Sage Engineering Associates, LLP 9 Columbia Circle Albany NY 12203 518.453.6091 www.sageellp.com</div>
																		<div>Environmental Engineer</div> <div>Quest Environmental Solutions 1376 Route 9 Wappingers Falls, NY 12590 845.298.6251 www.qualifiedenv.com</div>
L																		<div>Construction Manager</div> <div>Jacobs One Penn Plaza 24th Floor, Suite 2400 New York, NY 10119 646.908.6550 www.jacobs.com</div>
																		<div></div>
J																		<div></div>
																		<div>NUFSD BOND PROJECT PHASE 5 - HIGHVIEW ES</div>
H																		<div>■ SED#59-01-08-03-0-002-020 (HIGHVIEW ES) □ SED#59-01-08-03-7-007-002 (Maintenance) □ SED#59-01-08-03-7-012-004 (OEC) □ SED#59-01-08-03-0-001-025 (MILLER ES) □ SED#59-01-08-03-0-004-022 (BARRIS)</div>
																		<div>Highview Elementary School 24 Highview Ave Nanuet, NY 10954 OEC Building 135 Convent Rd Nanuet, NY 10954 Maintenance Building 103 Church St Nanuet, NY 10954 Miller Elementary School 50 Blauvelt Rd Unit1 Nanuet, NY 10954 A MacArthur Barr Middle School 143 Church St Nanuet, NY 10954</div>
F																		<div>KEY PLAN</div>
E																		
D																		
C																		
B																		
A																		
	18	17	16	15	14	13	12	11	10	9	8	7	6	5	4	3	2	1



1 VESTIBULE FRAMING PLAN
S-101 SCALE: 1/4"=1'-0"



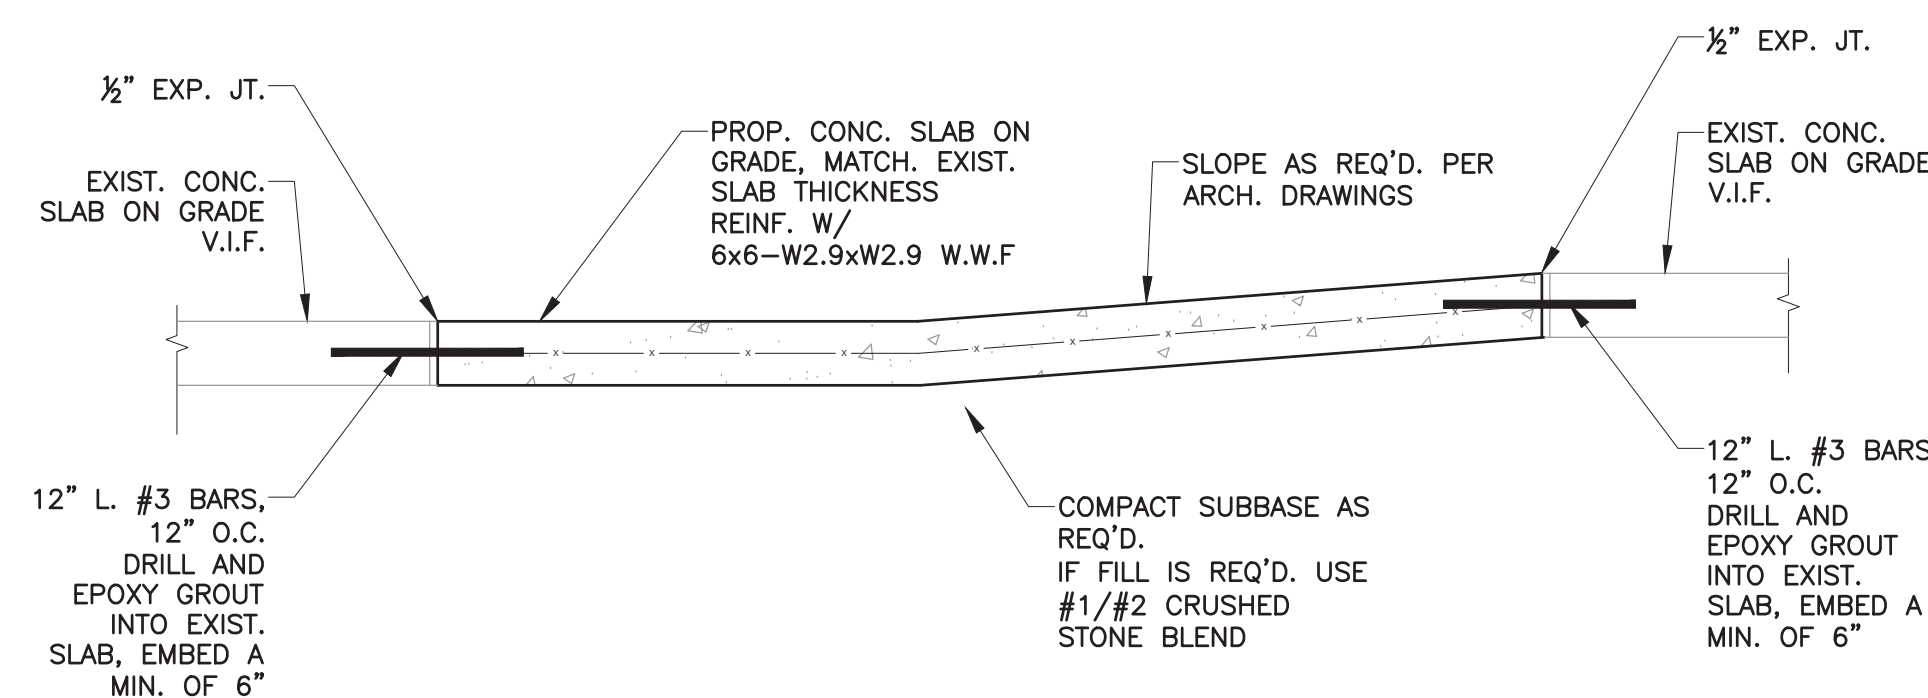2 RAMP AT BATHROOMS
S-101 SCALE: 1/4"=1'-0"



3 SLAB ON GRADE DETAIL
S-101 SCALE: 1"=1'-0"