


BID ADDENDUM #3

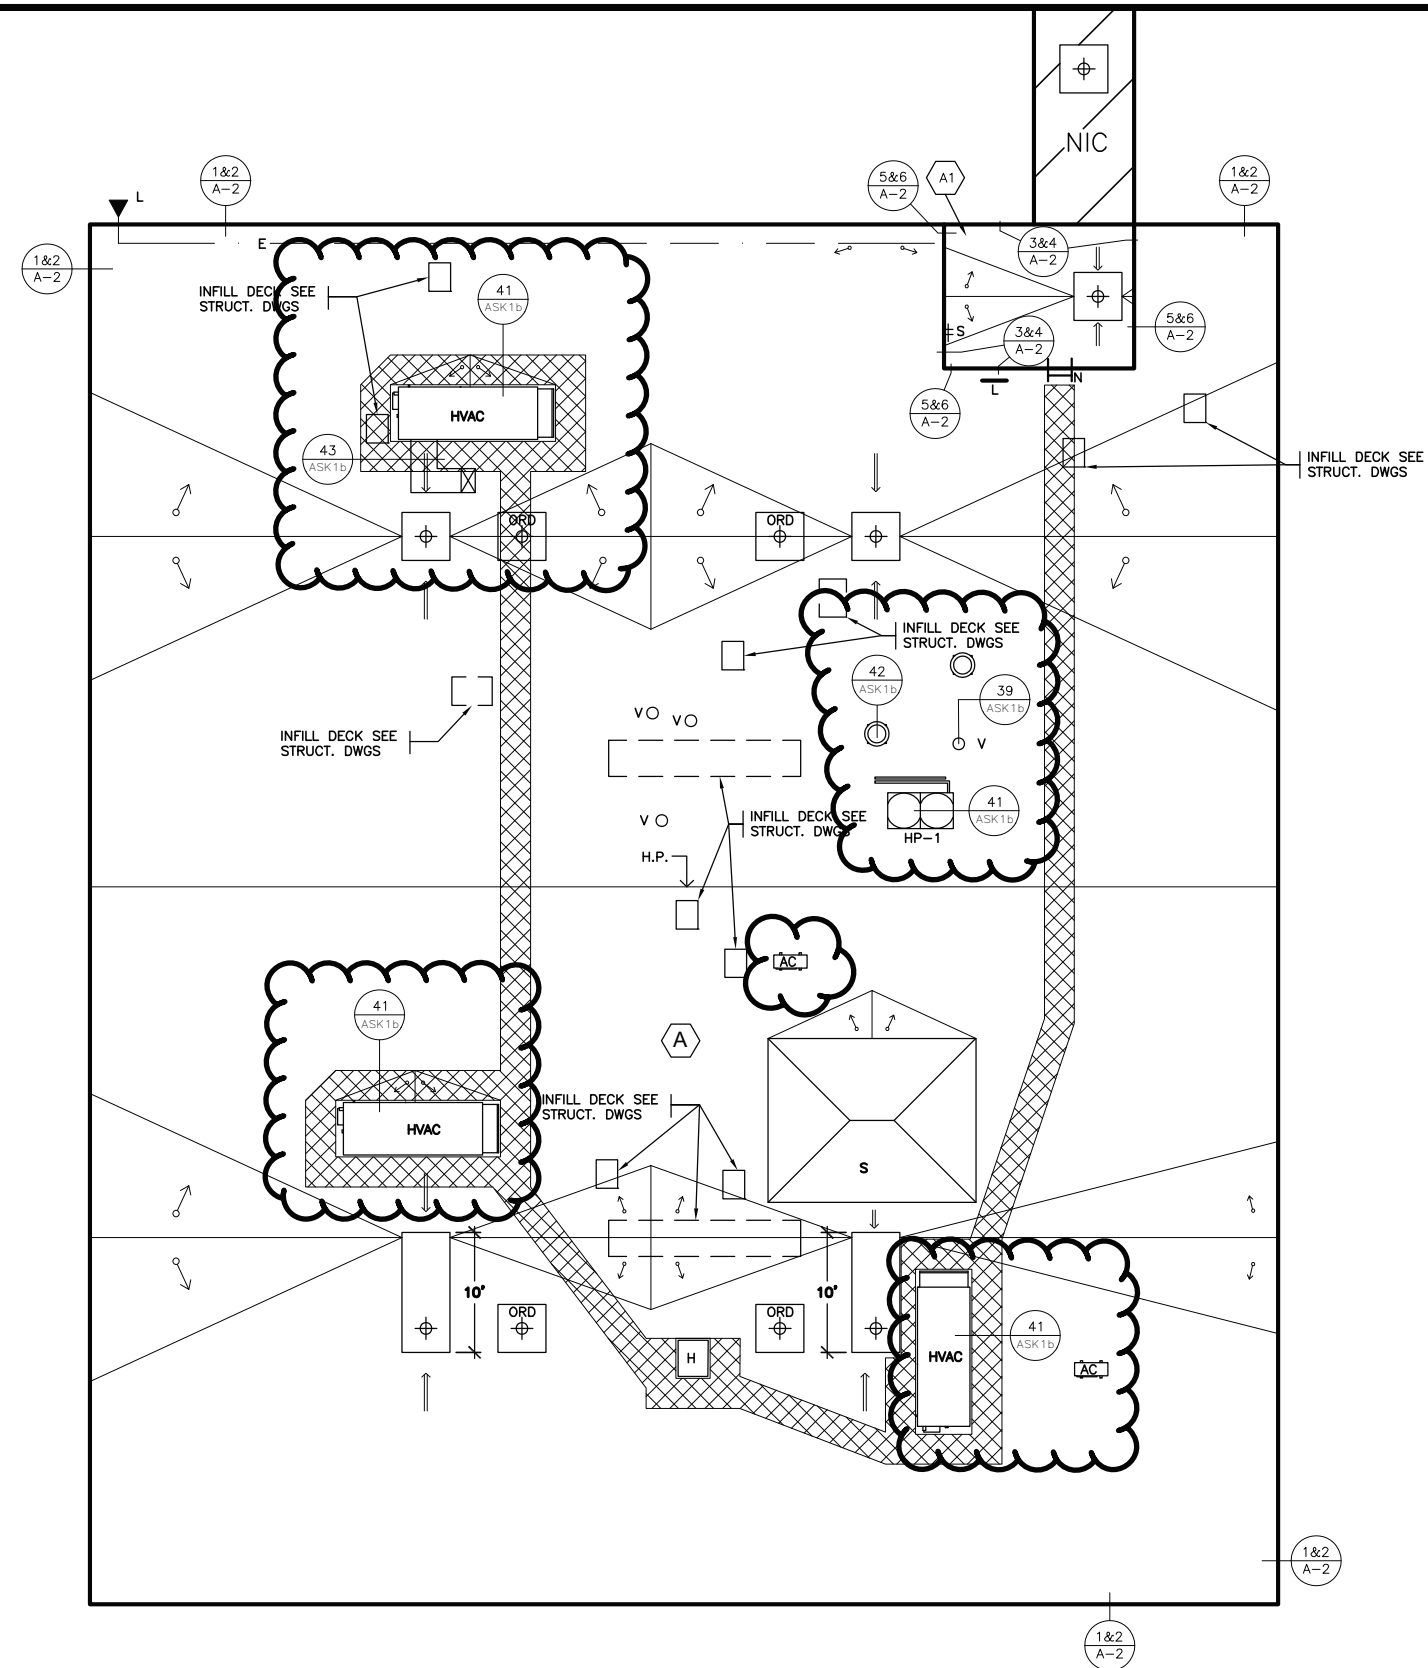

KG+D ARCHITECTS PC
285 MAIN STREET
MOUNT KISCO N. Y. 10549

REVISED ROOF PLAN (DRAWING A251)

S.E.D. Control No. 44-90-00-00-0-035-009

ARDEN HILL - MAIN BUILDING ALTERATIONS TO NORTH WING

ORANGE-ULSTER BOCES
BID ADDENDUM #3

Job No.
2023-1011

Date **5/23/24**


Scale $1/16"=1'-0"$

Sheet No.


ASK-1a

Reference Drawing:

BID ADDENDUM #3

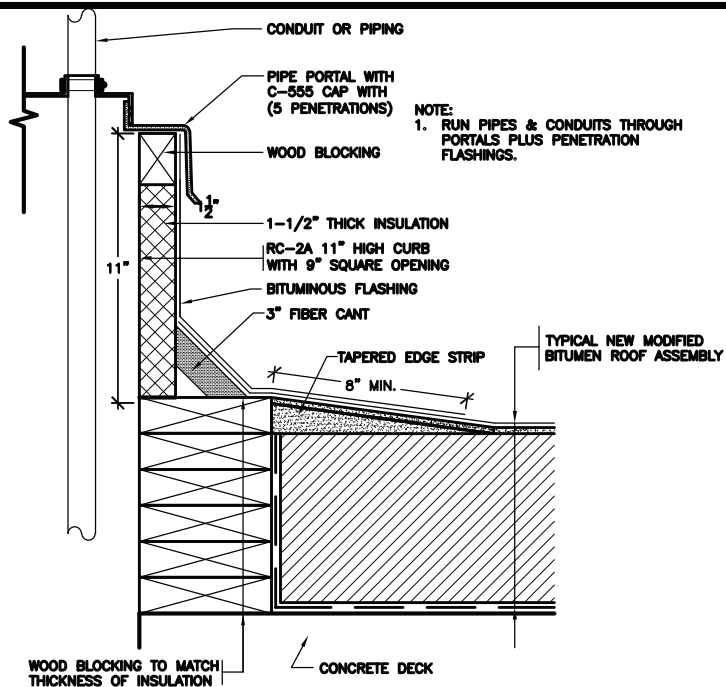


39 PORTAL CURB
SCALE: 0 1 2 4 8

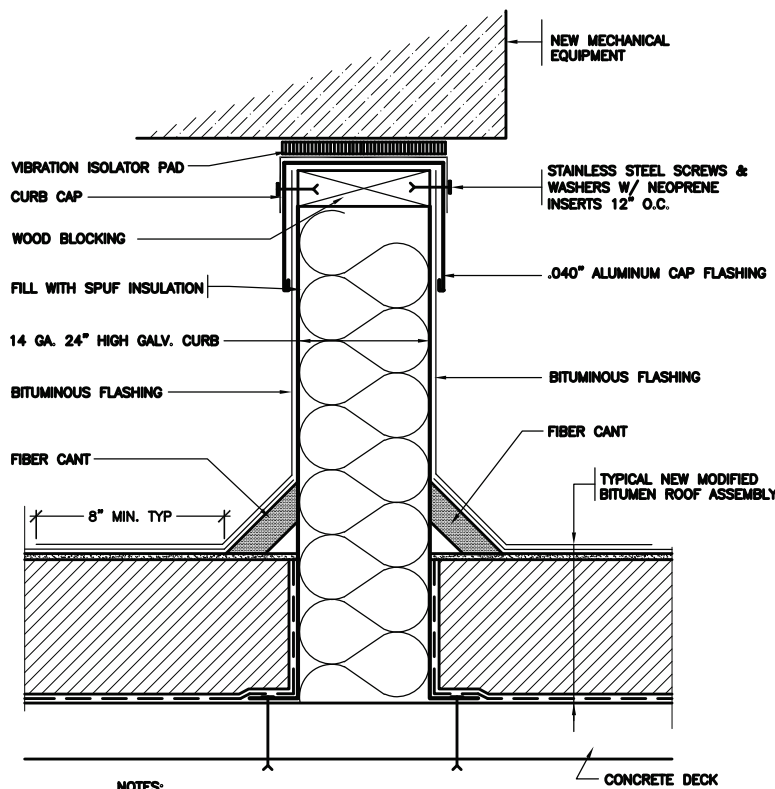


NOTES:
1. NEW 24" HIGH CURBS FOR EQUIPMENT BY MECHANICAL CONTRACTOR.

41 REVISED EQUIPMENT CURB
SCALE: 0 1 2 4 8

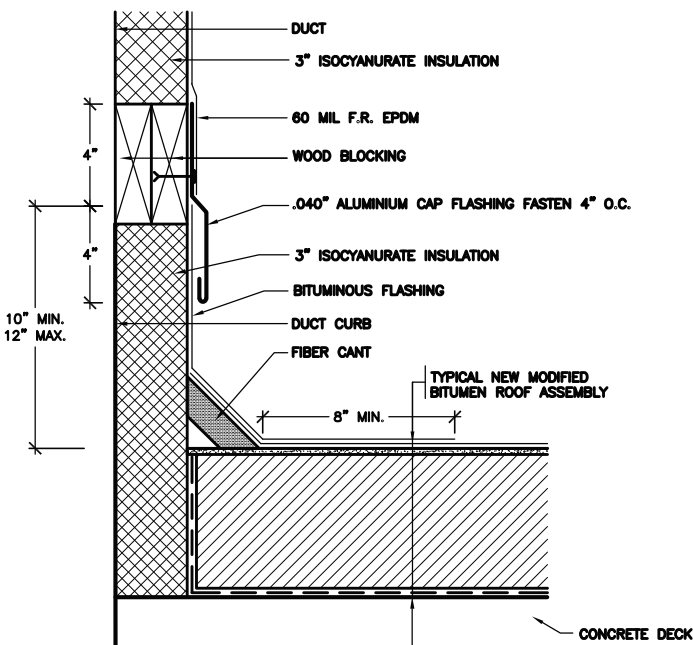

NOTES:
1. COVER FASTENER HOLES AND SEAMS IN THE DUCT WITH PEEL AND STICK MEMBRANE. INSTALL NEW 3" THICK ISOCYANURATE INSULATION ON THE SIDES AND BOTTOM OF THE DUCTS, AND TAPERED INSULATION SLOPING 1/4" PER FOOT, MINIMUM 3" THICK ON TOP OF THE DUCTS. COVER THE INSULATION WITH 60 MIL FULLY ADHERED EPDM.

42 REVISED DUCT CURB
SCALE: 0 1 2 4 8

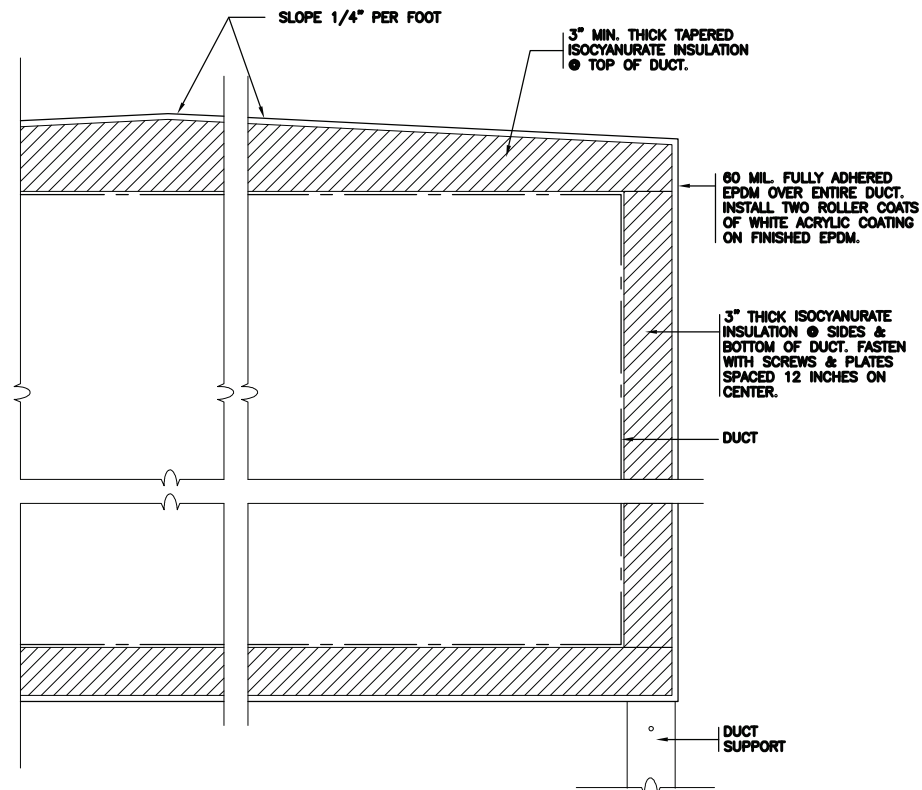

43 DUCT WATERPROOFING (REVISED DETAIL: 7/A831)
NOT TO SCALE



KG+D ARCHITECTS PC
285 MAIN STREET
MOUNT KISCO N. Y. 10549

Sheet Title

ADDITIONAL ROOF
DETAILS

S.E.D. Control No.

44-90-00-00-0-035-009

ARDEN HILL - MAIN BUILDING ALTERATIONS TO NORTH
WING
ORANGE-ULSTER BOCES
BID ADDENDUM #3

Job No.

2023-1011

Date

5/23/24

Scale

1/16"=1'-0"

Sheet No.

ASK-1b

Reference Drawing: