


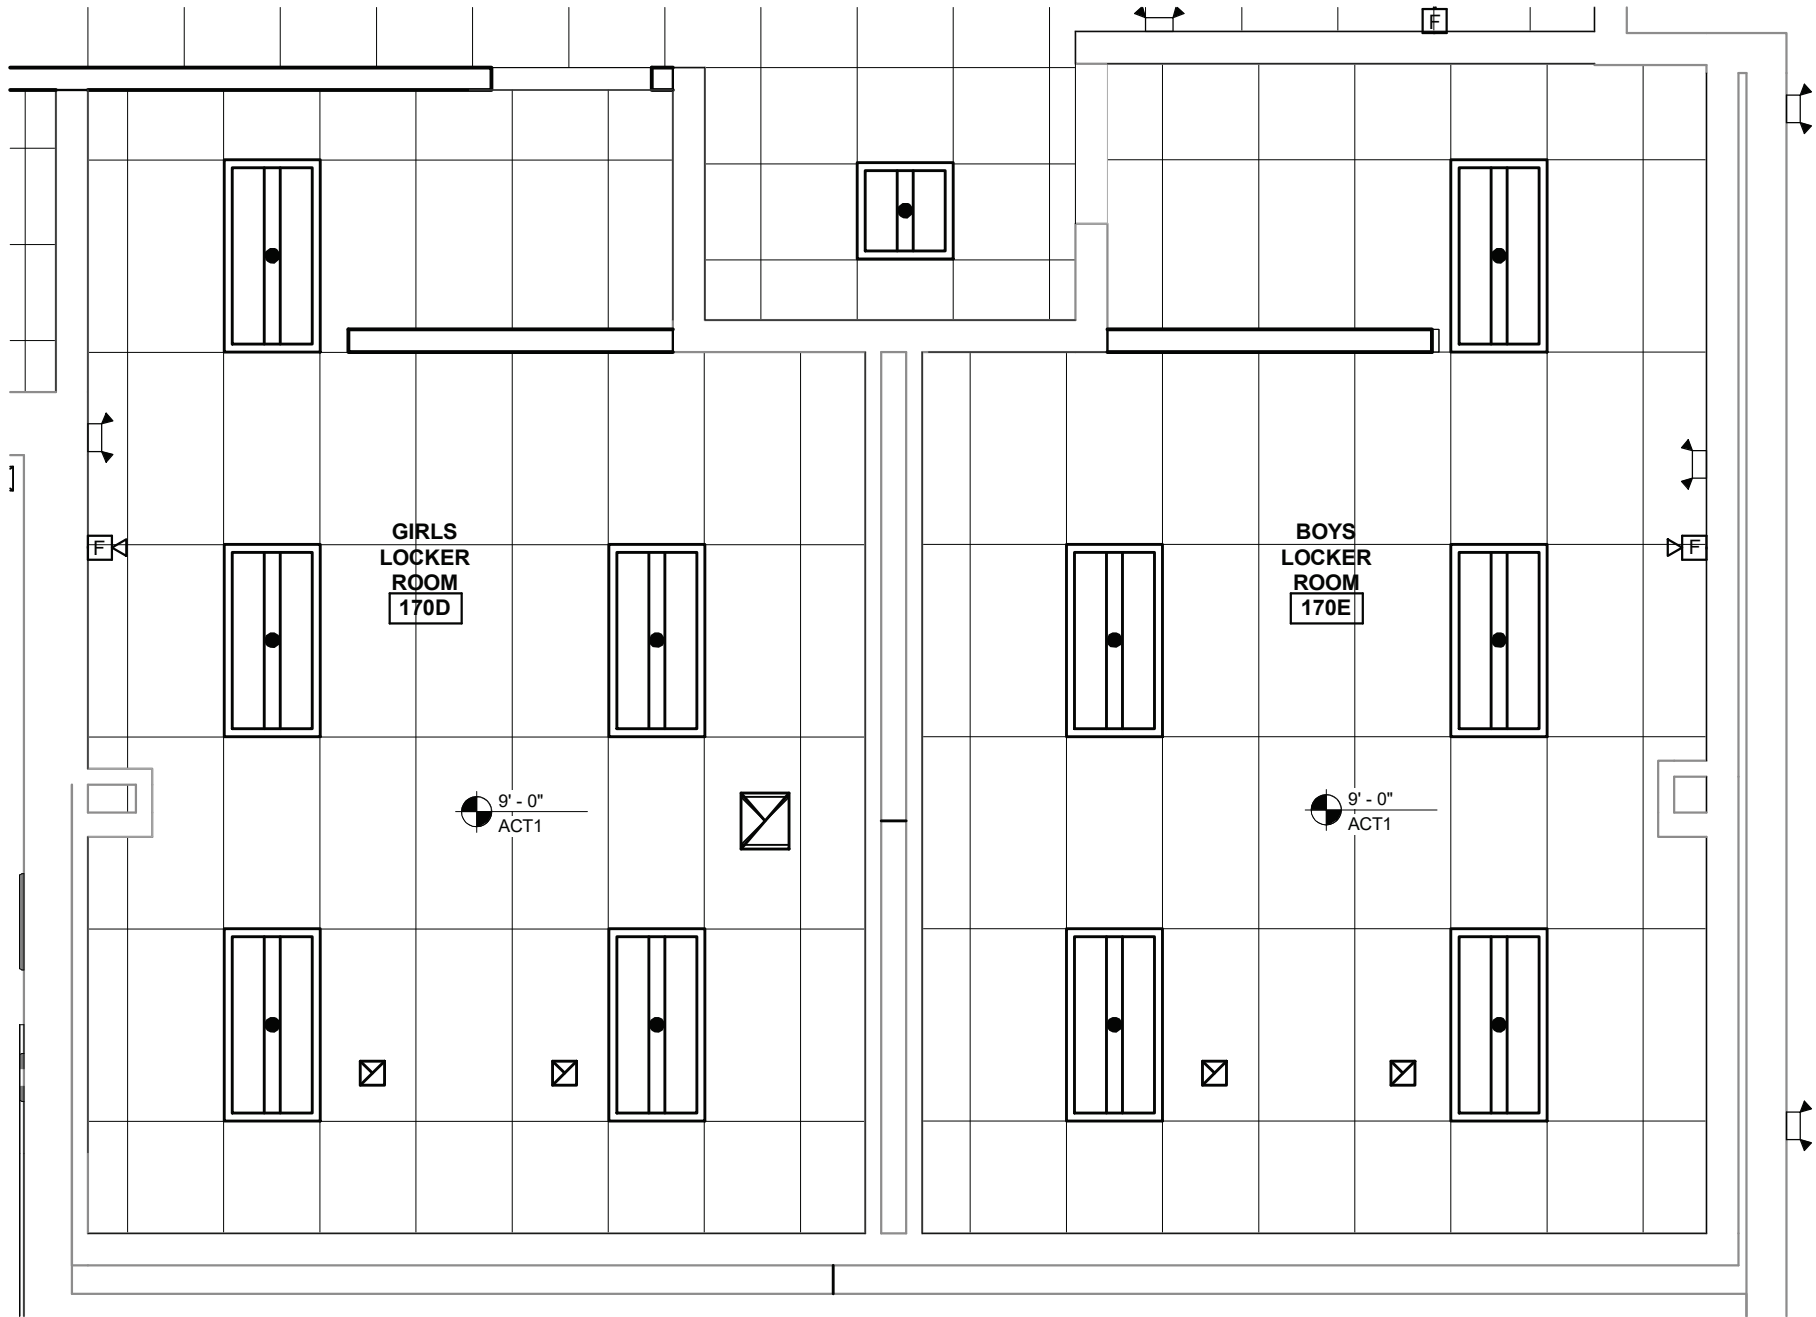

1 PARTIAL REFLECTED CEILING PLAN ROOMS 170D & 170E
SCALE: 1/4" = 1'-0"

PORT JERVIS CITY SCHOOL DISTRICT
ALTERATIONS TO:
PORT JERVIS MIDDLE SCHOOL / HIGH SCHOOL
Port Jervis - Orange County - New York

BCA Architects & Engineers
Watertown | Ithaca | Saratoga Springs
Rochester | Troy | Binghamton

WWW.THEBCGROUP.COM

COPYRIGHT © 2023 - BCA ARCHITECTS & ENGINEERS, WARNING - IT'S A VIOLATION OF THE NEW YORK STATE EDUCATION LAW FOR ANY UNAUTHORIZED ALTERATIONS TO THIS DOCUMENT AS PER ARTICLE 145 AND 147.

THE CONTRACTOR SHALL FIELD VERIFY ALL DIMENSIONS ALL DIMENSIONS AT THE SITE & NOTIFY THE ENGINEER IN WRITING OF ANY DISCREPANCIES.



REVISIONS:	
1	11/6/2023 ADDENDUM NO. 1
DESIGNED BY:	CHECKED BY:
MHK	BJL
SCALE:	DATE:
	10/06/2023
PROJECT NUMBER	
2019-011 PH2	
PARTIAL REFLECTED CEILING PLAN ROOMS 170D & 170E	

BUILDING	SHEET NO.
MS	AD1-A1