





UNIVENT REPLACEMENT AT STONY POINT, THIELLS AND WEST HAVERSTRAW ELEMENTARY SCHOOL

PROPOSED
FIRST FLOOR
PLAN 9 WHE

PROPOSED FIRST FLOOR PLAN

SCALE: 1"=20'-0"

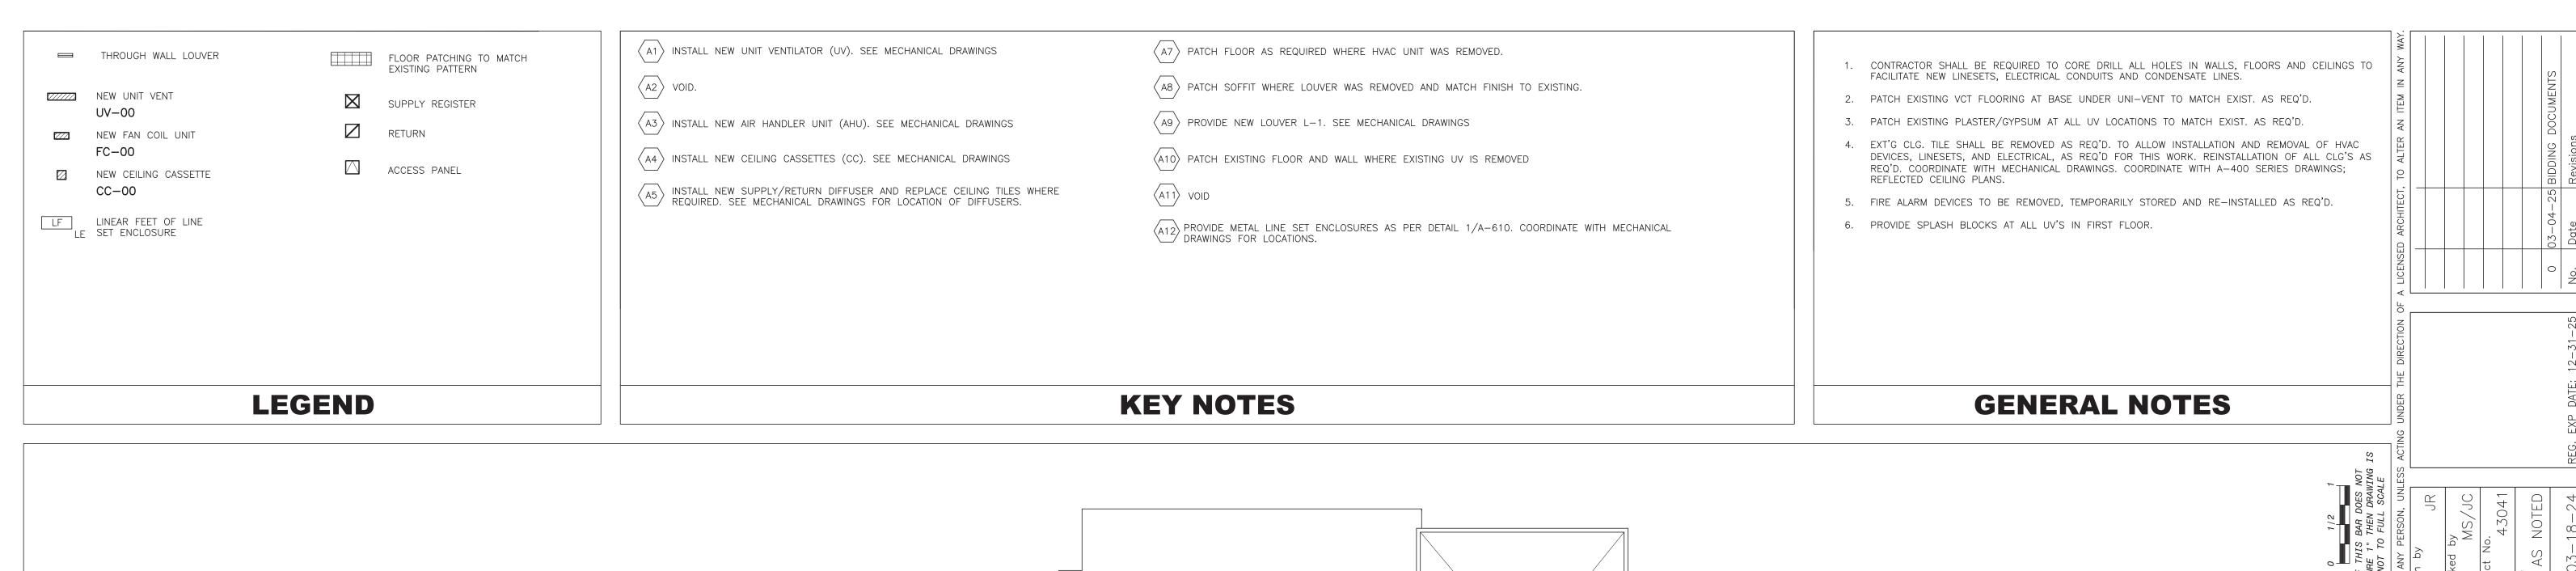


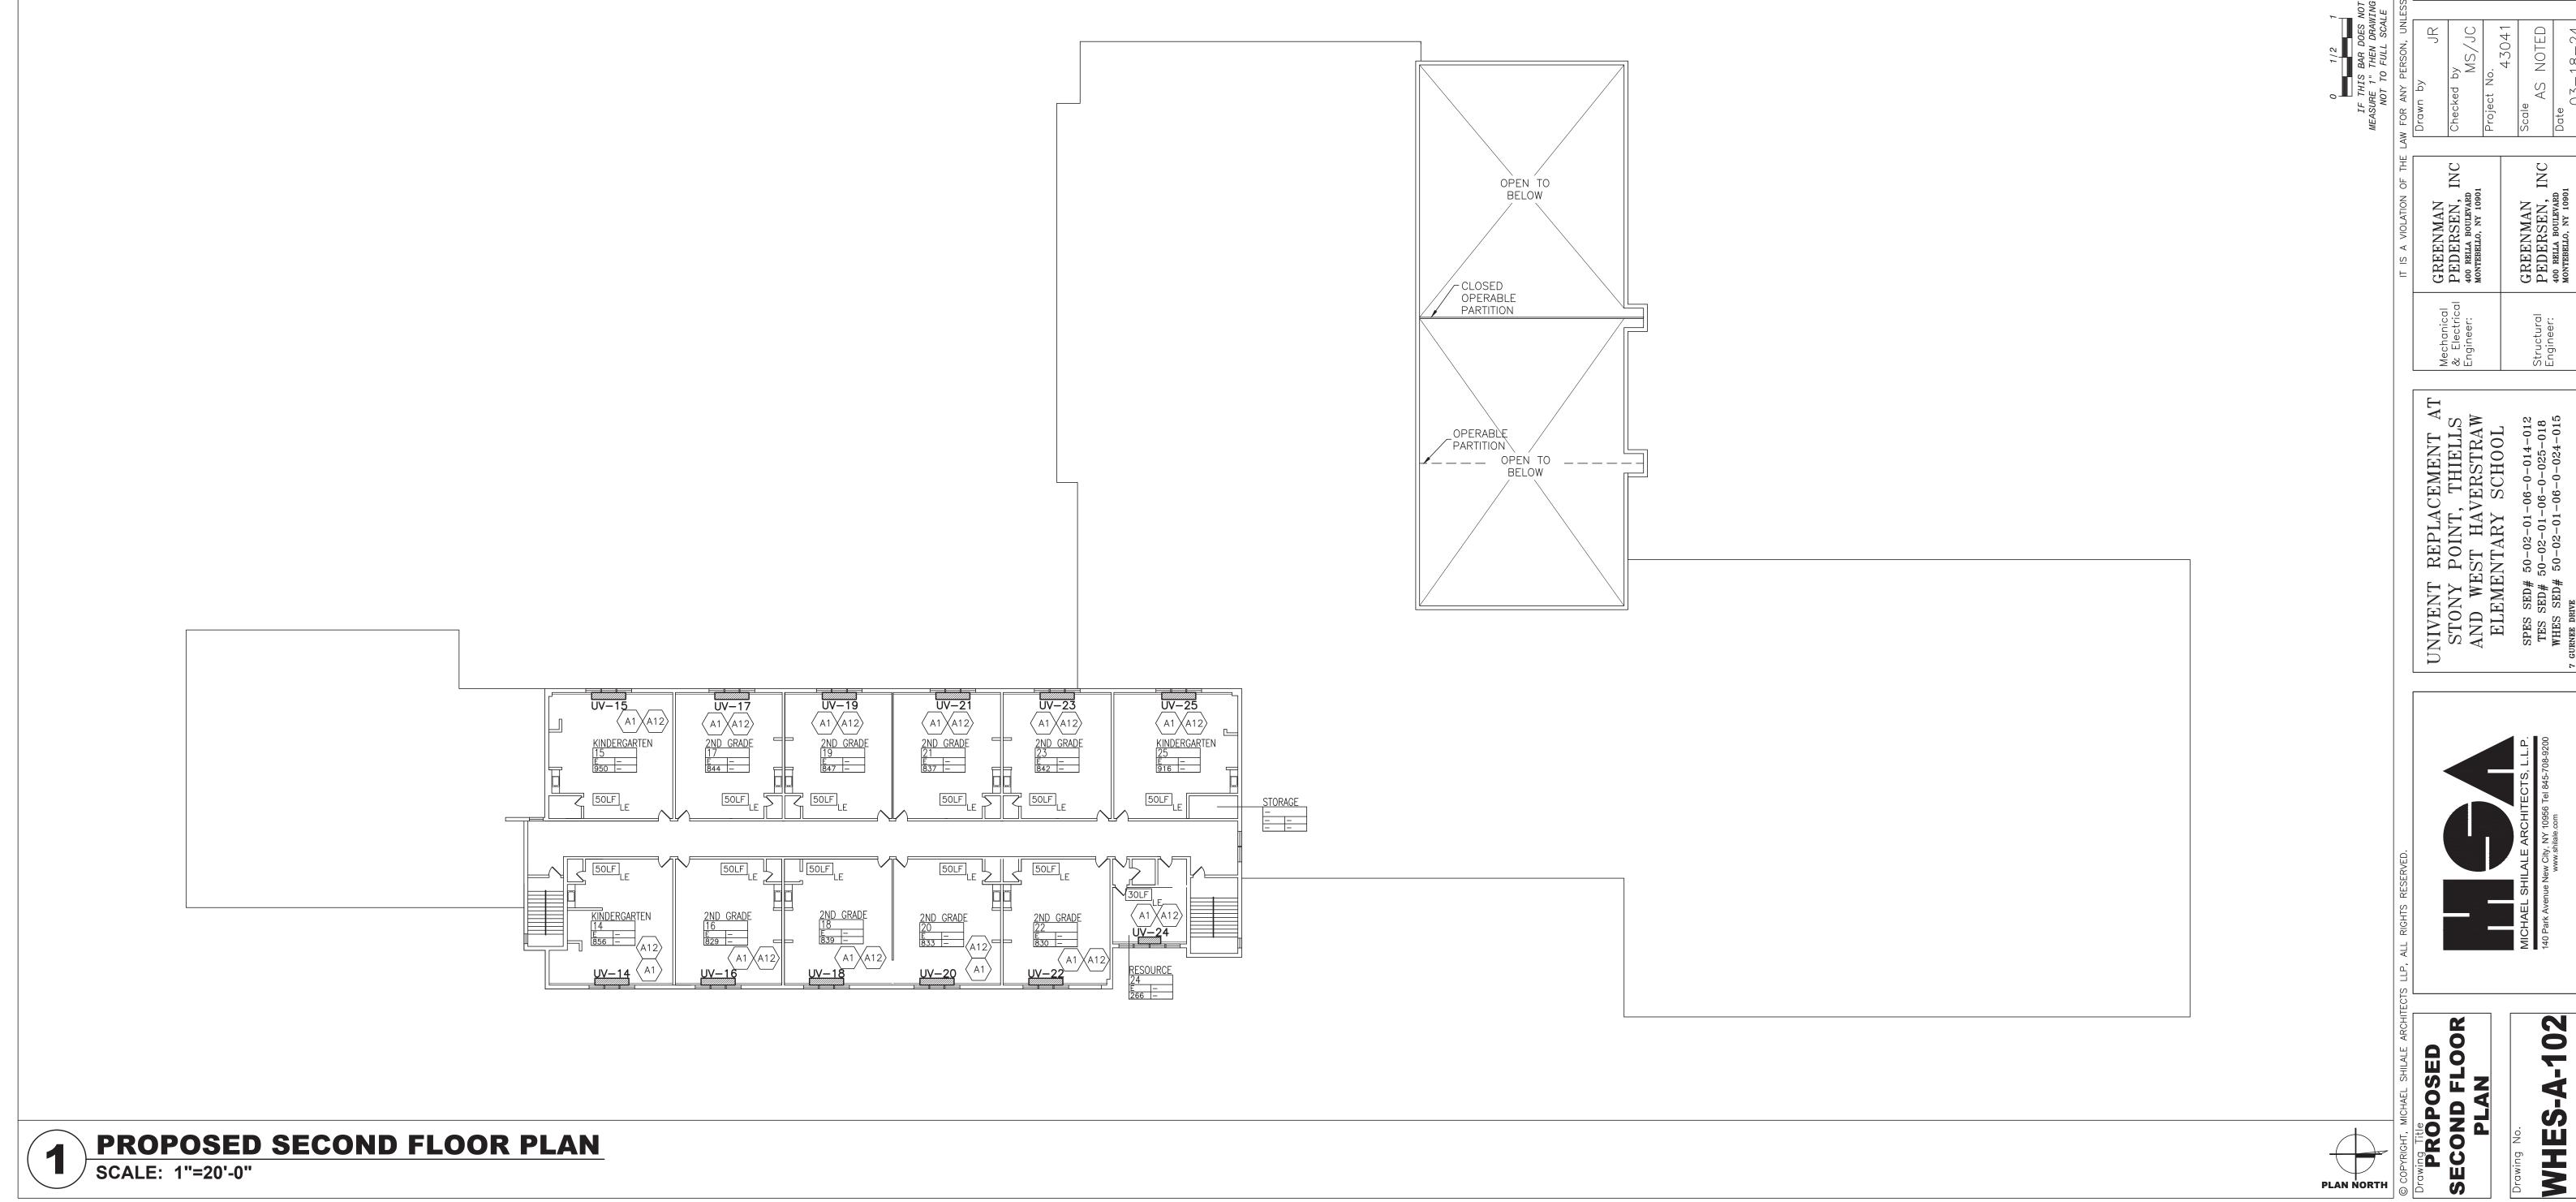







PROPOSED
SECOND FLOOR
PLAN

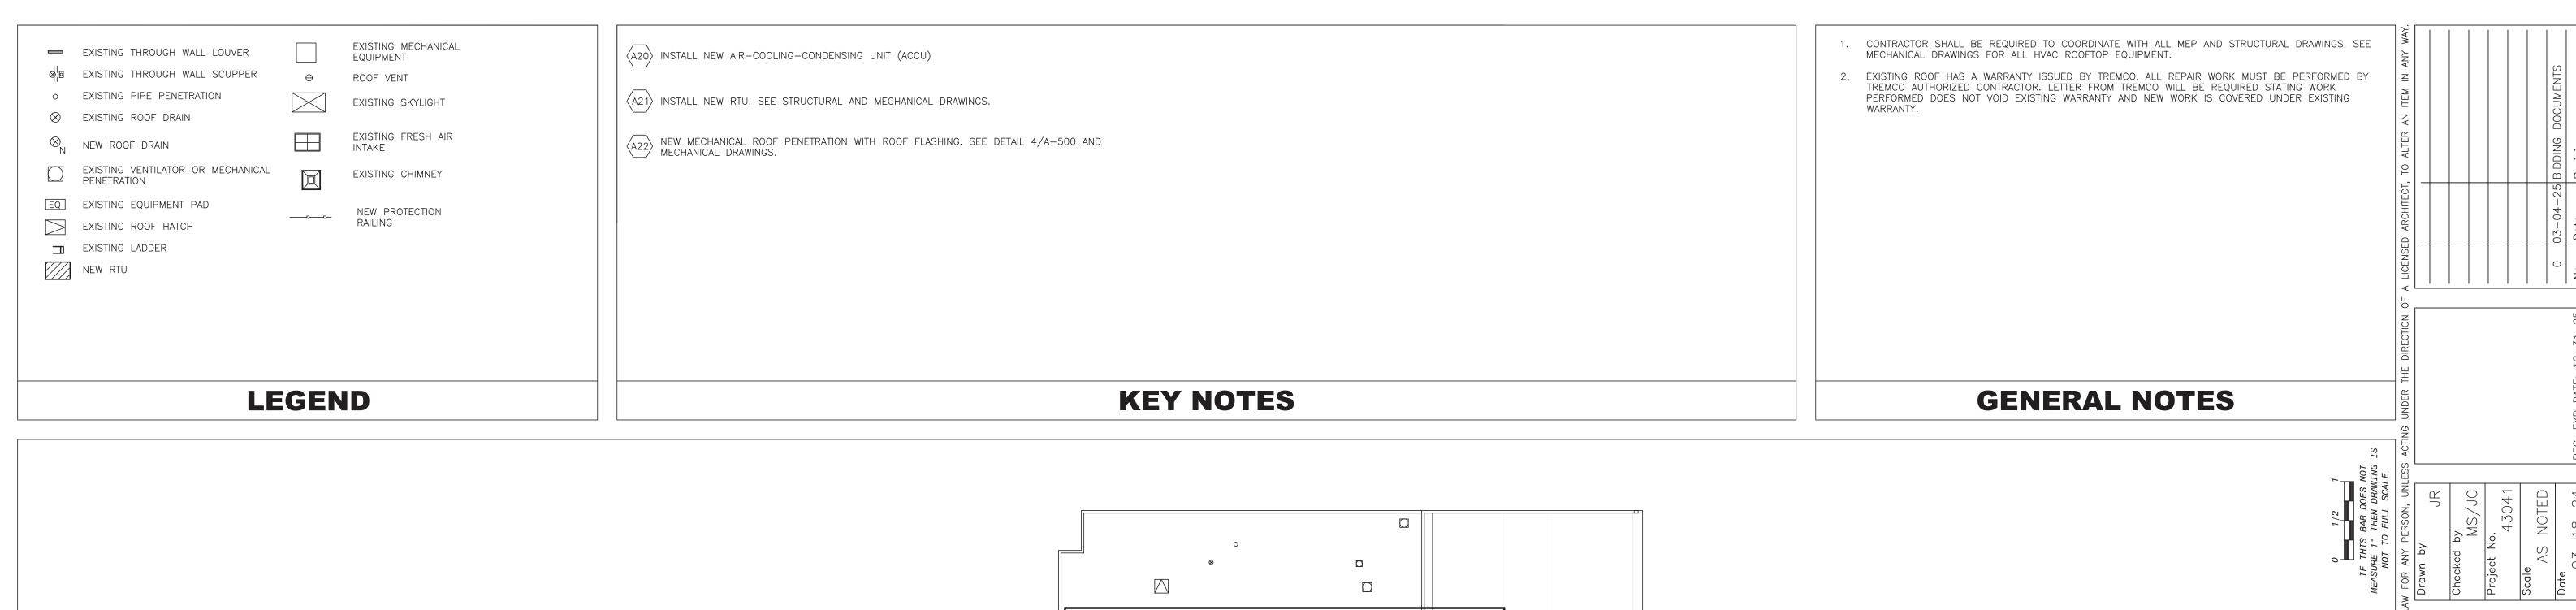


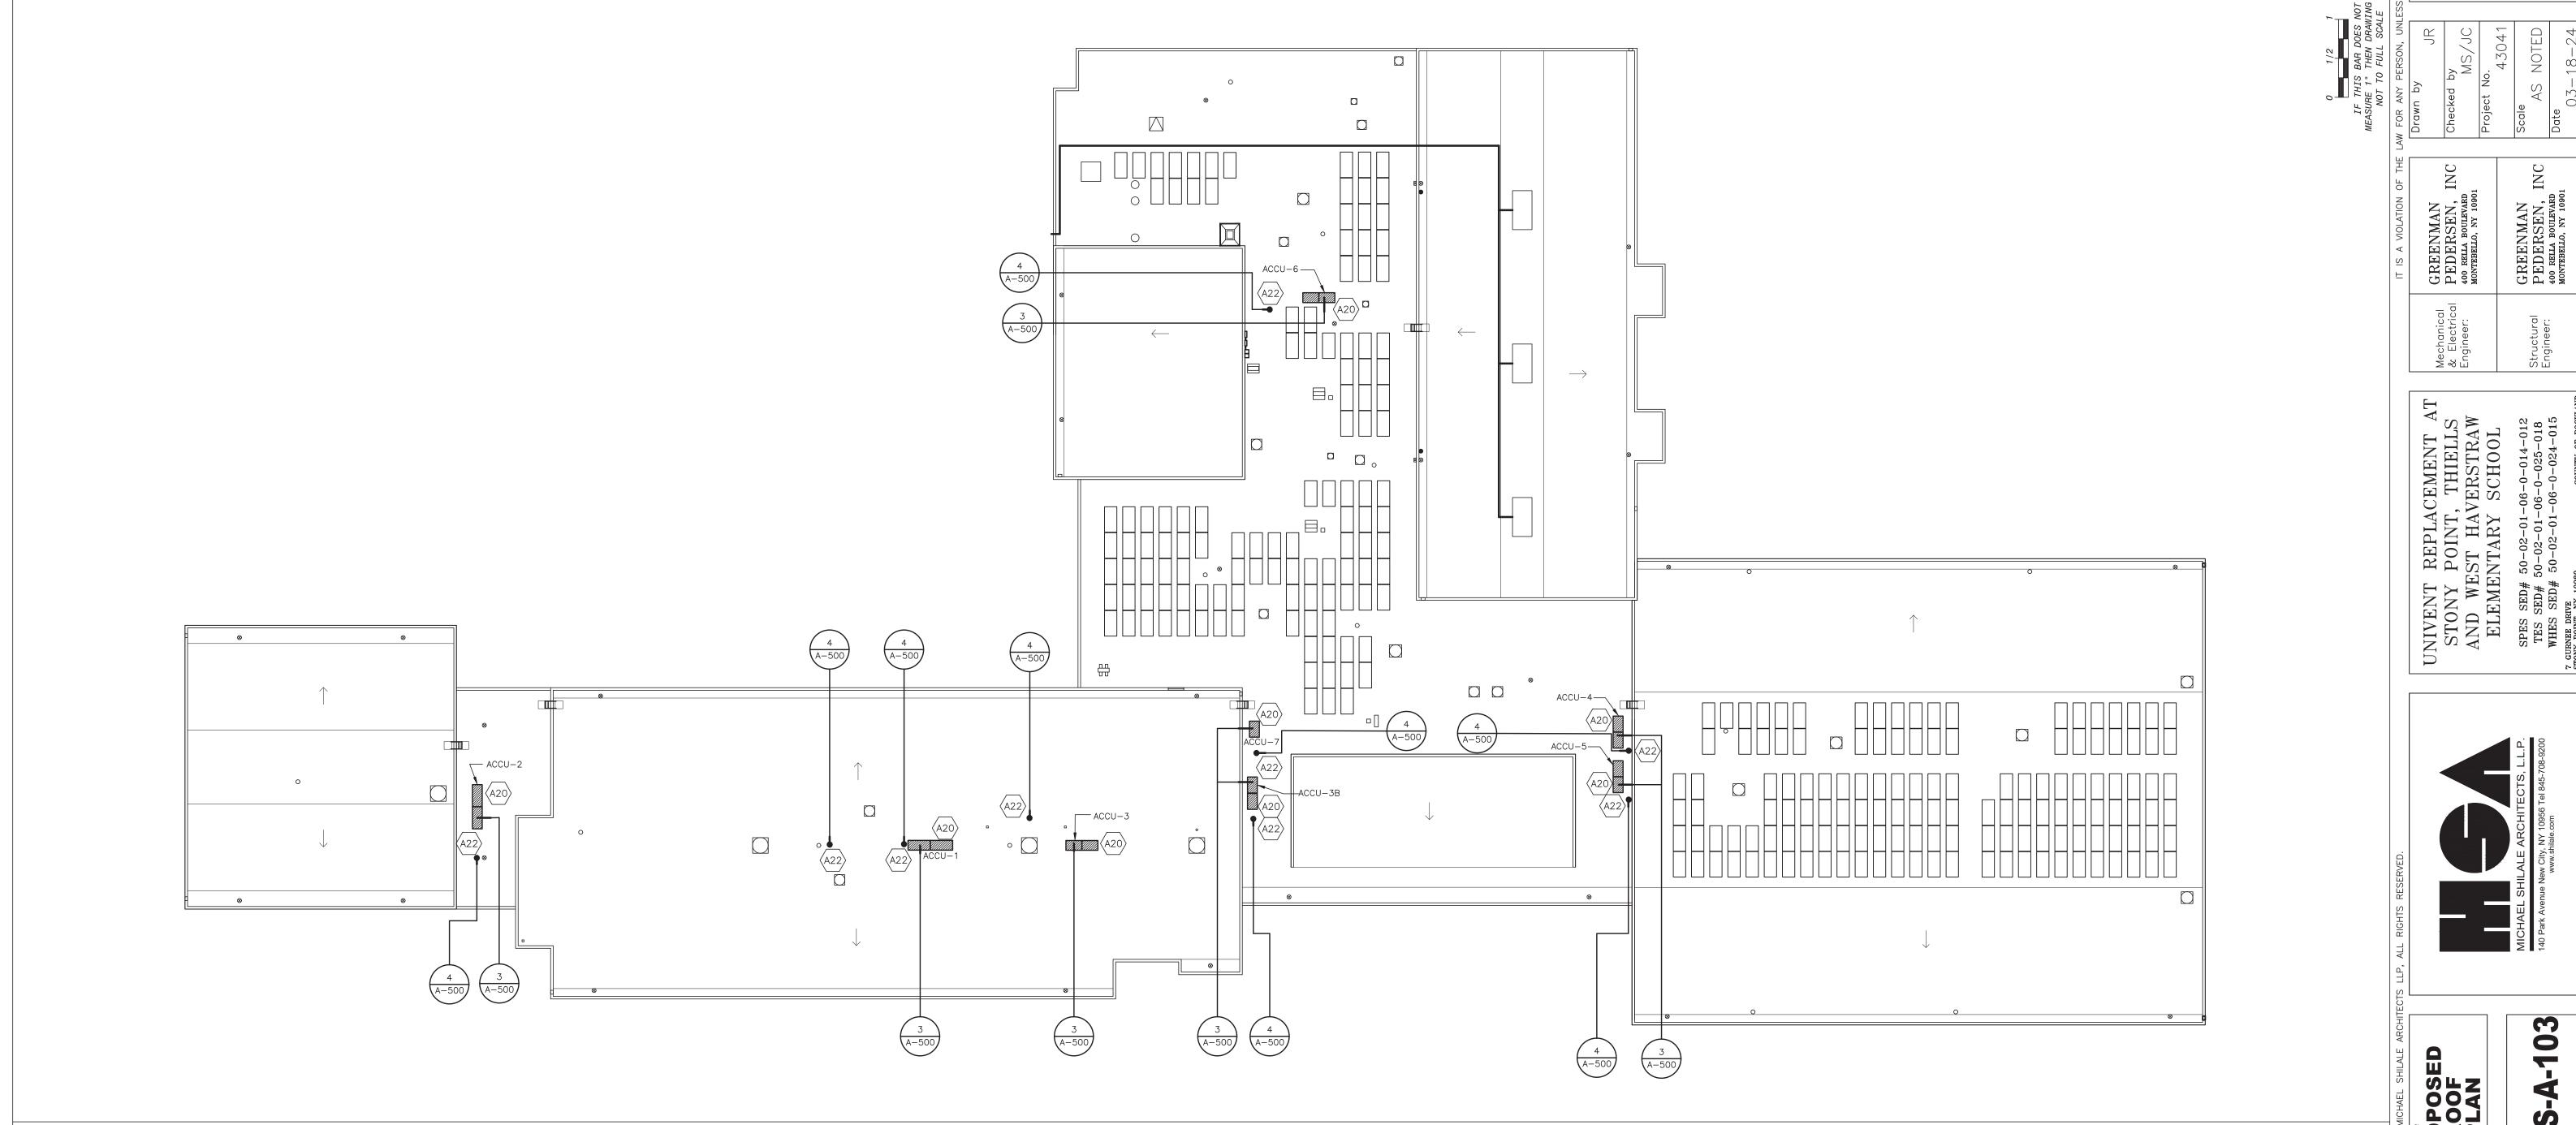




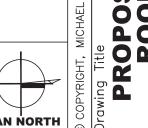


WHES-A-103

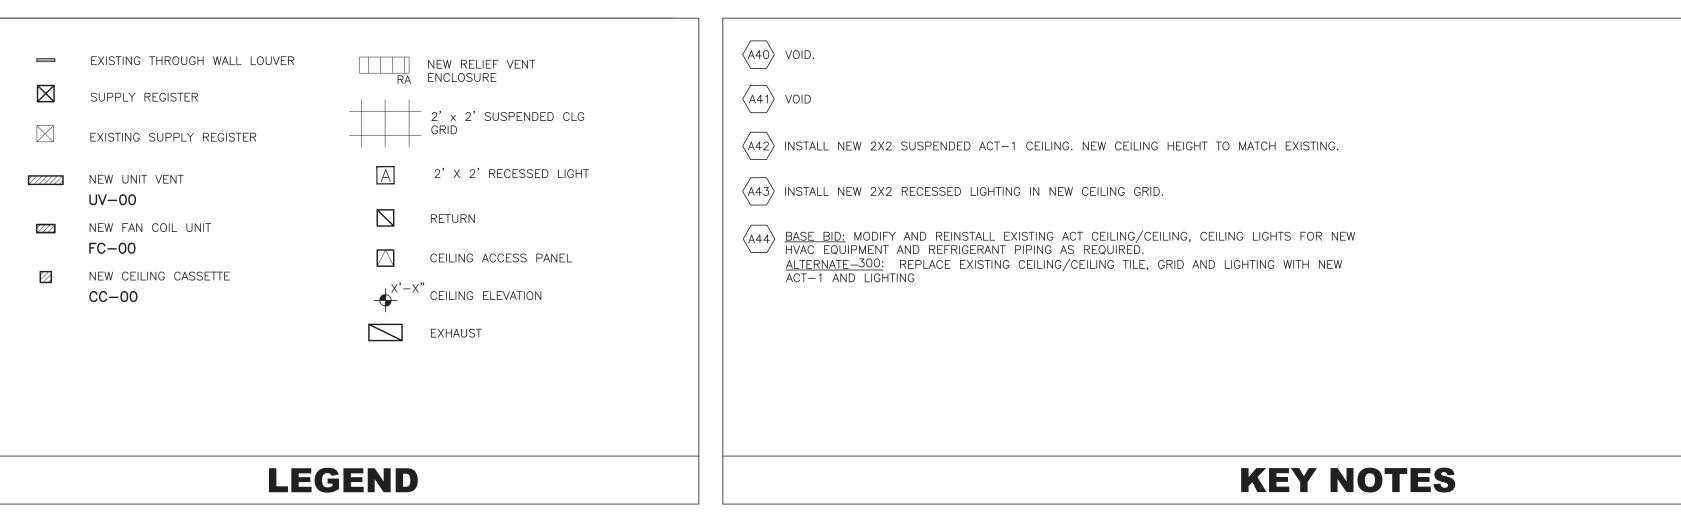



SCALE: 1"=20'-0"

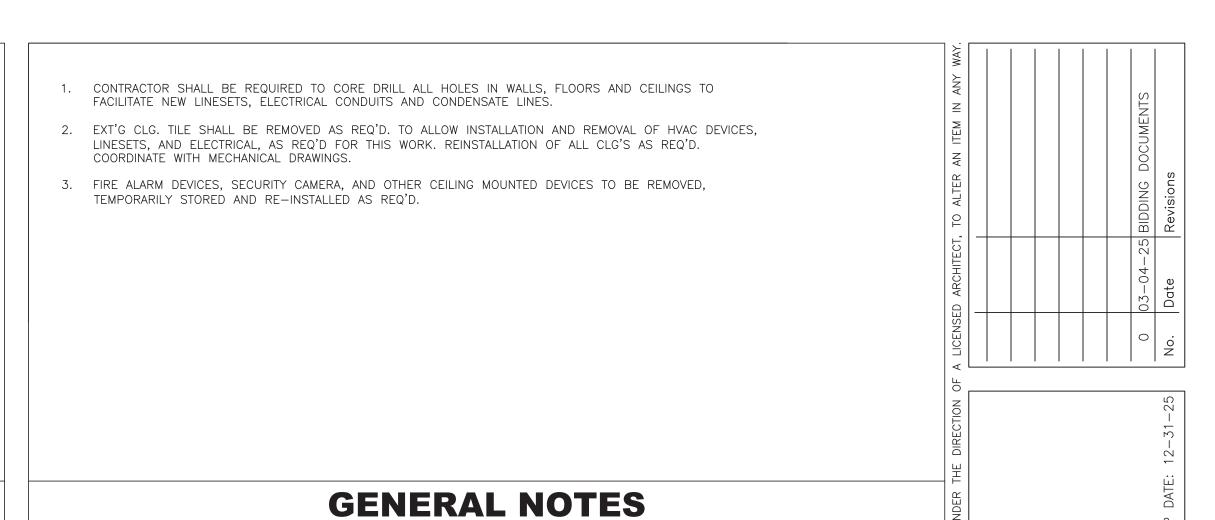

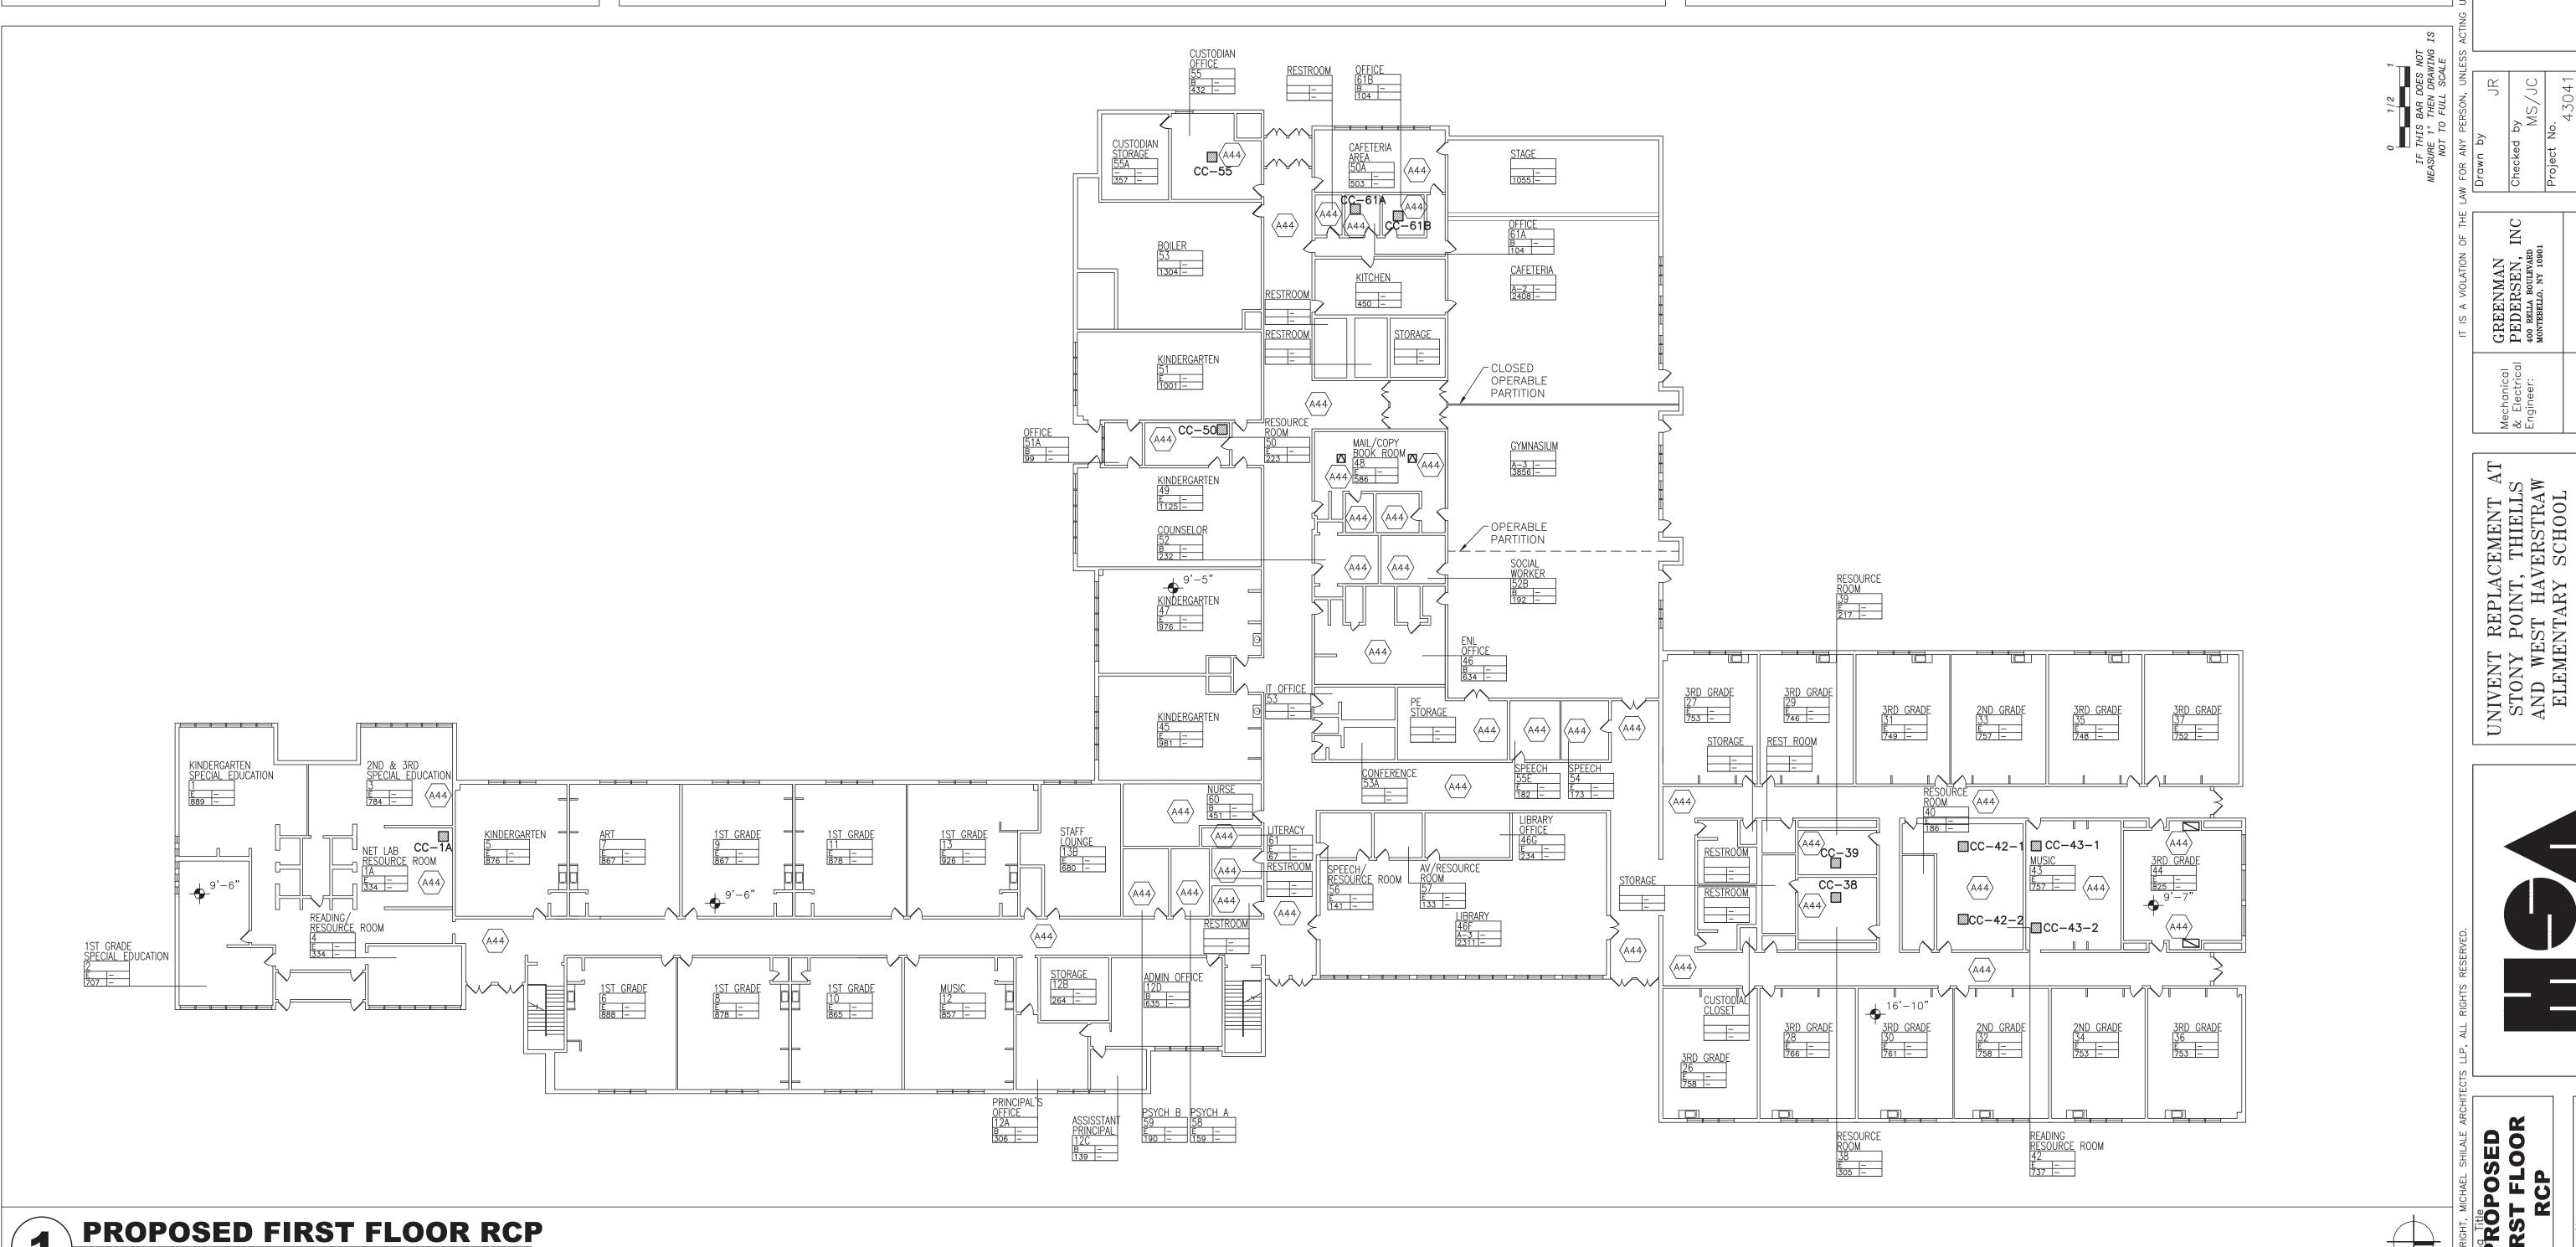


40 WHES-A

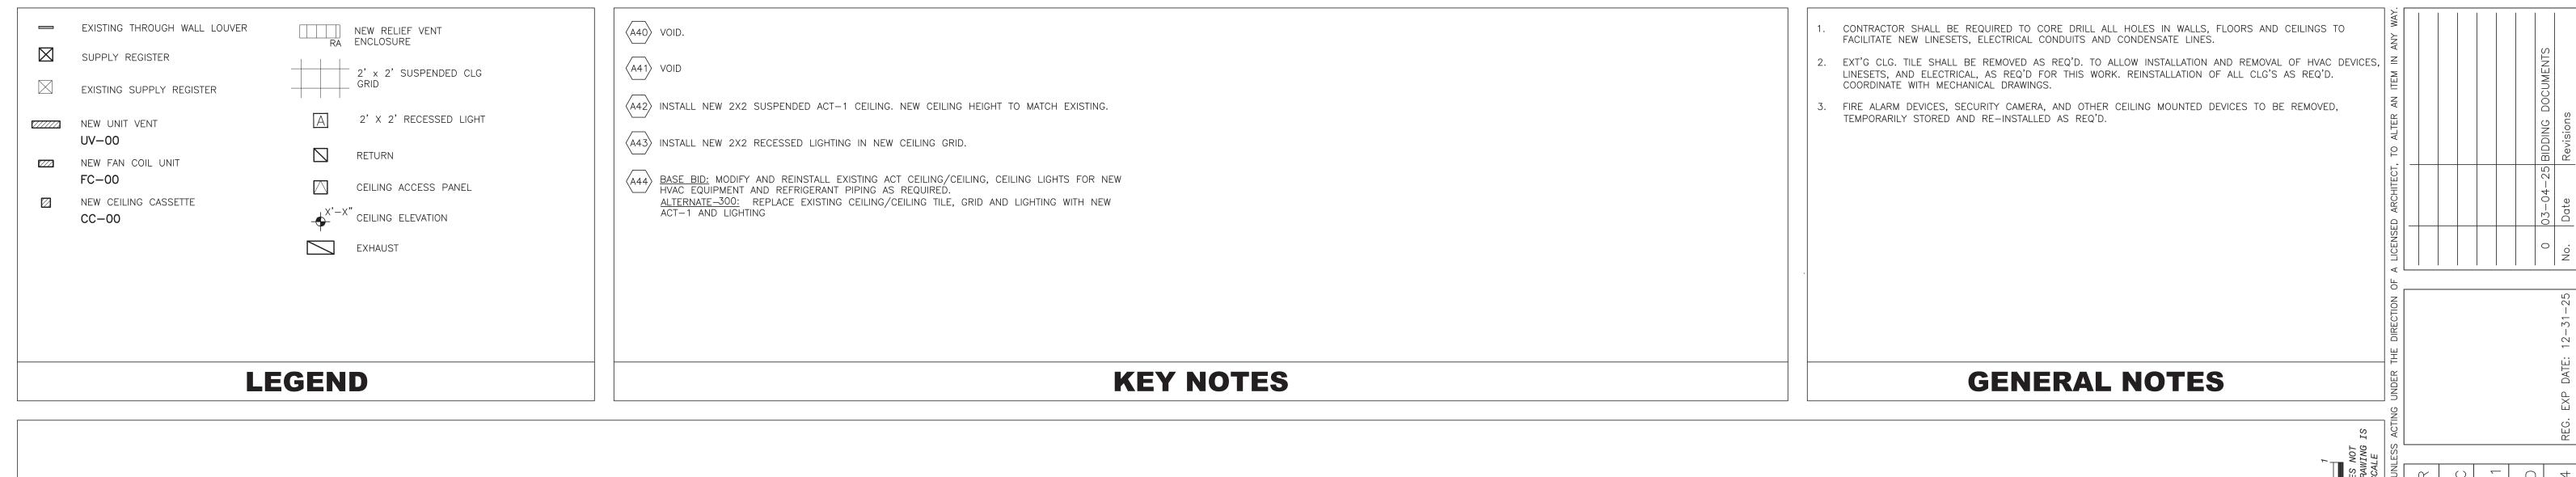

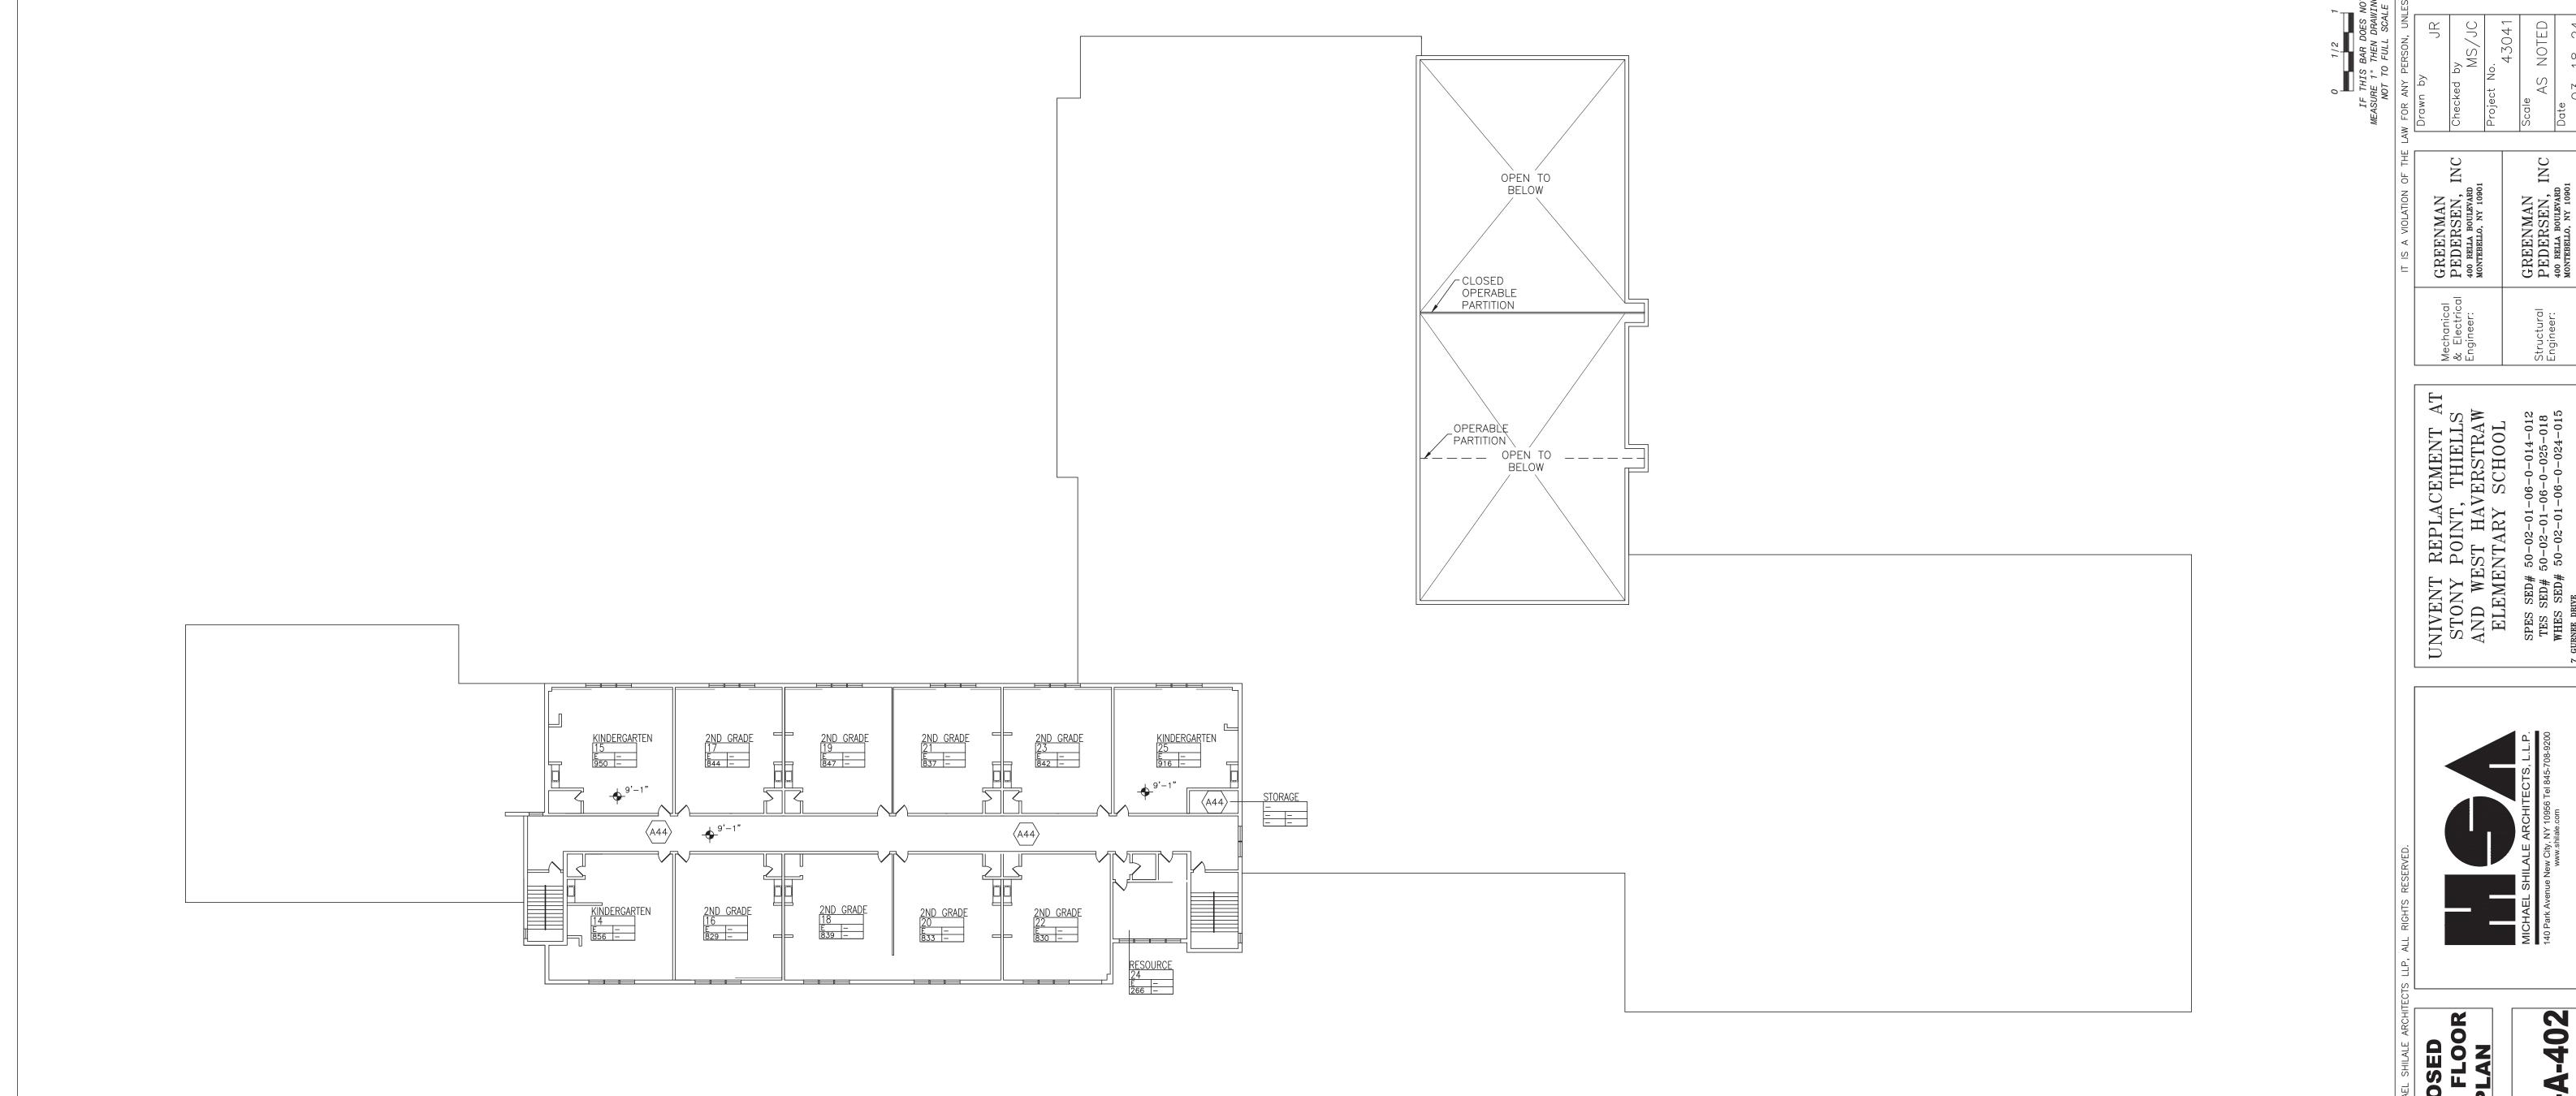



 

PROPOSED
SECOND FLOOR
RCP PLAN

PLAN

Drawing No.

WHES-A-4