




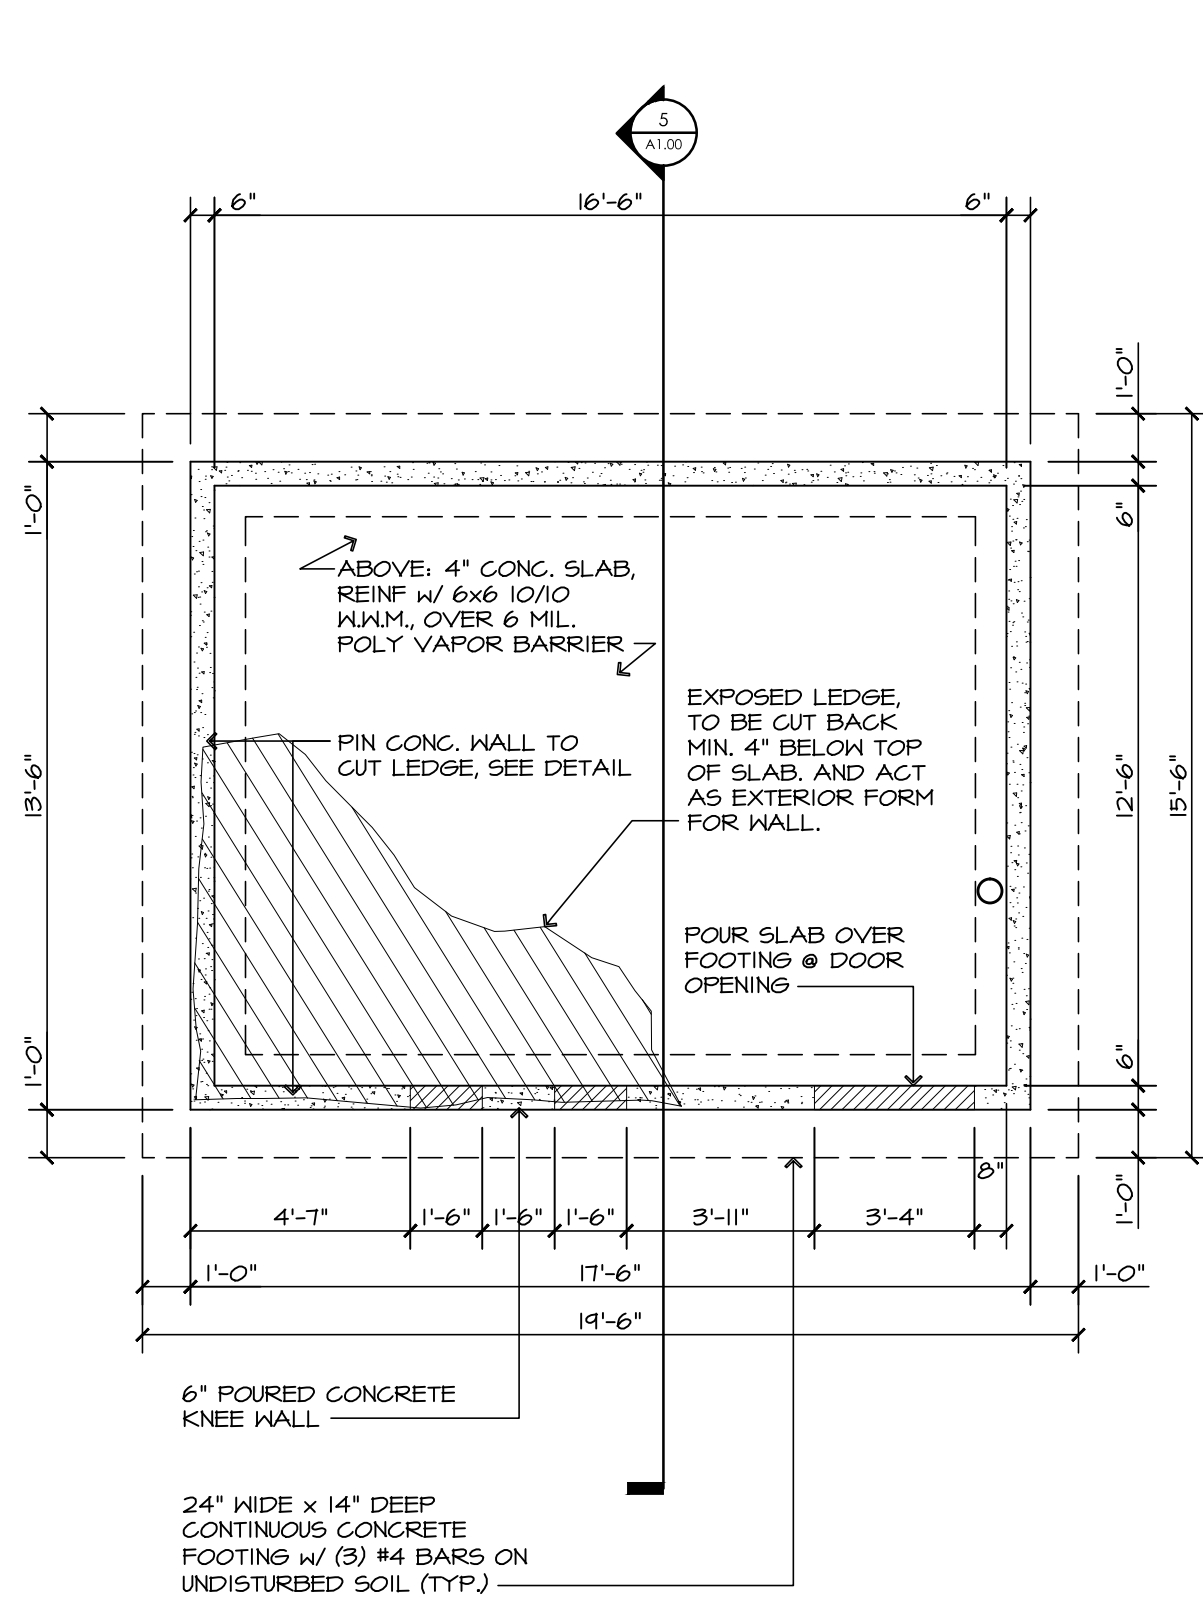


1 FOUNDATION PLAN
A1.00 SCALE: 1/4" = 1'-0"

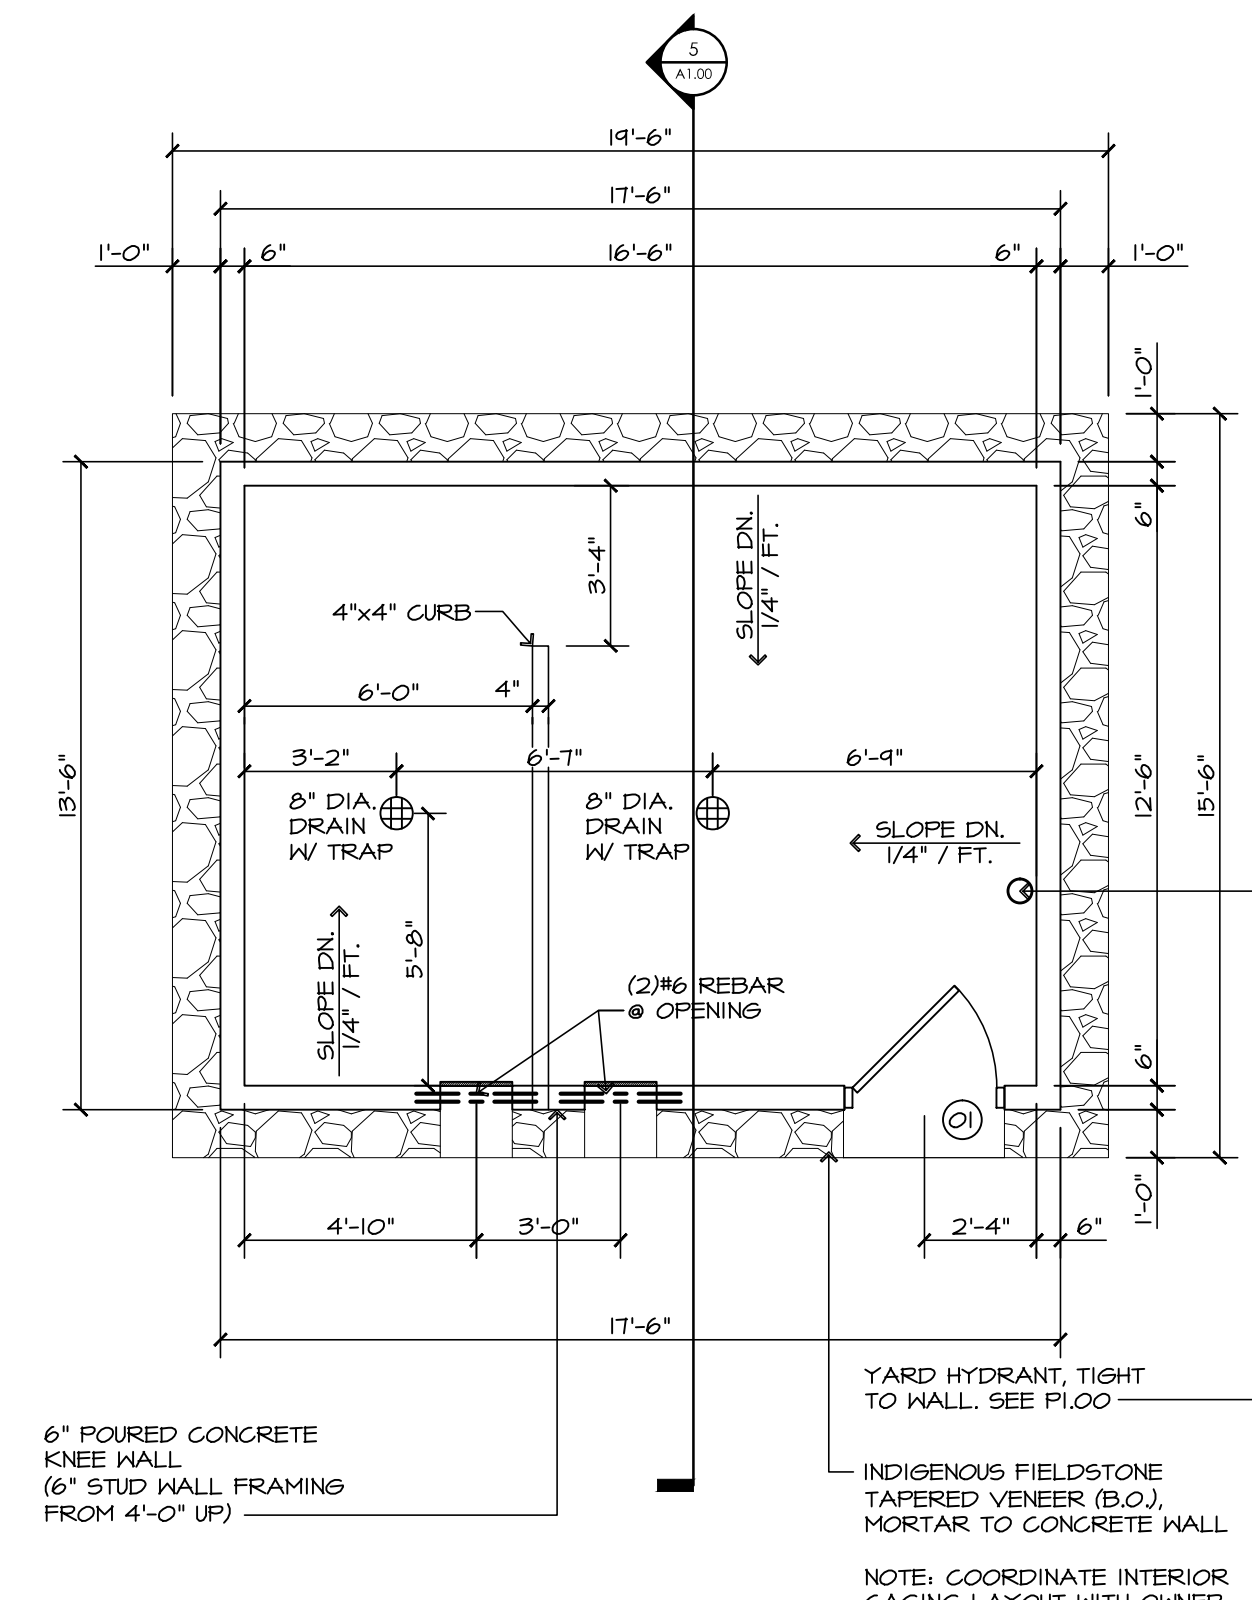


2 FLOOR PLAN (@ STONE VENEER)
A1.00 SCALE: 1/4" = 1'-0"

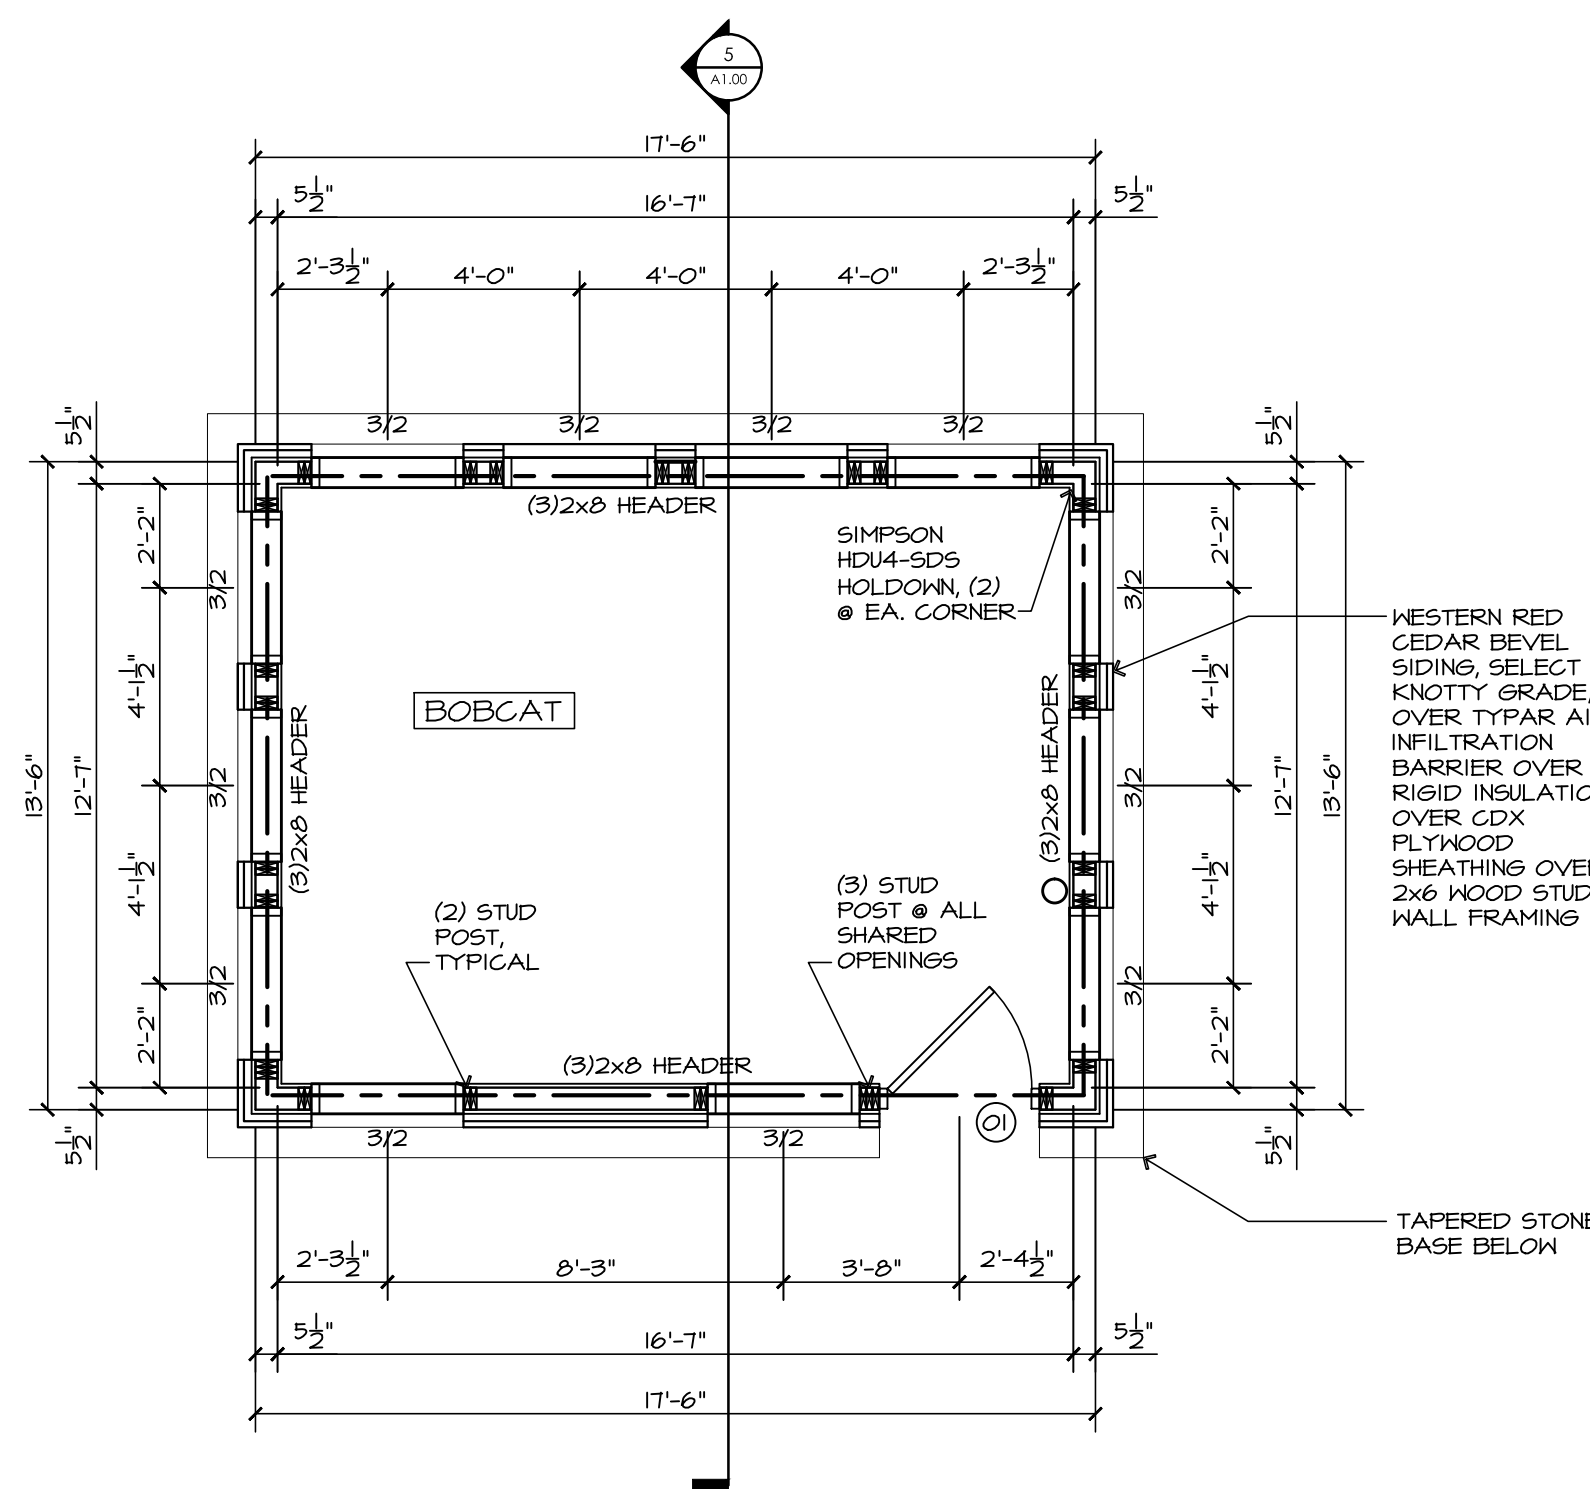

3 FLOOR PLAN (@ STUD FRAMING)
A1.00 SCALE: 1/4" = 1'-0"

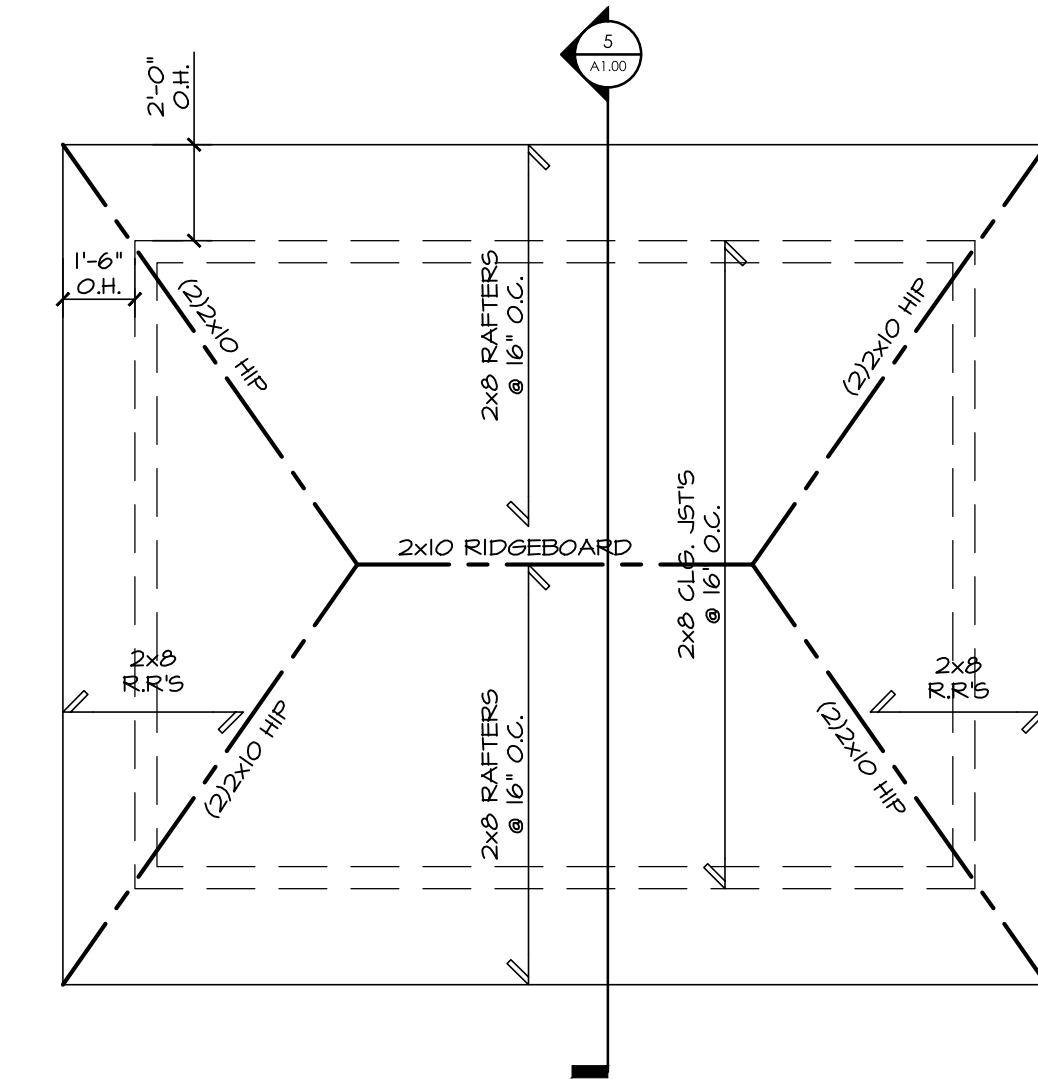

4 ROOF PLAN
A1.00 SCALE: 1/4" = 1'-0"

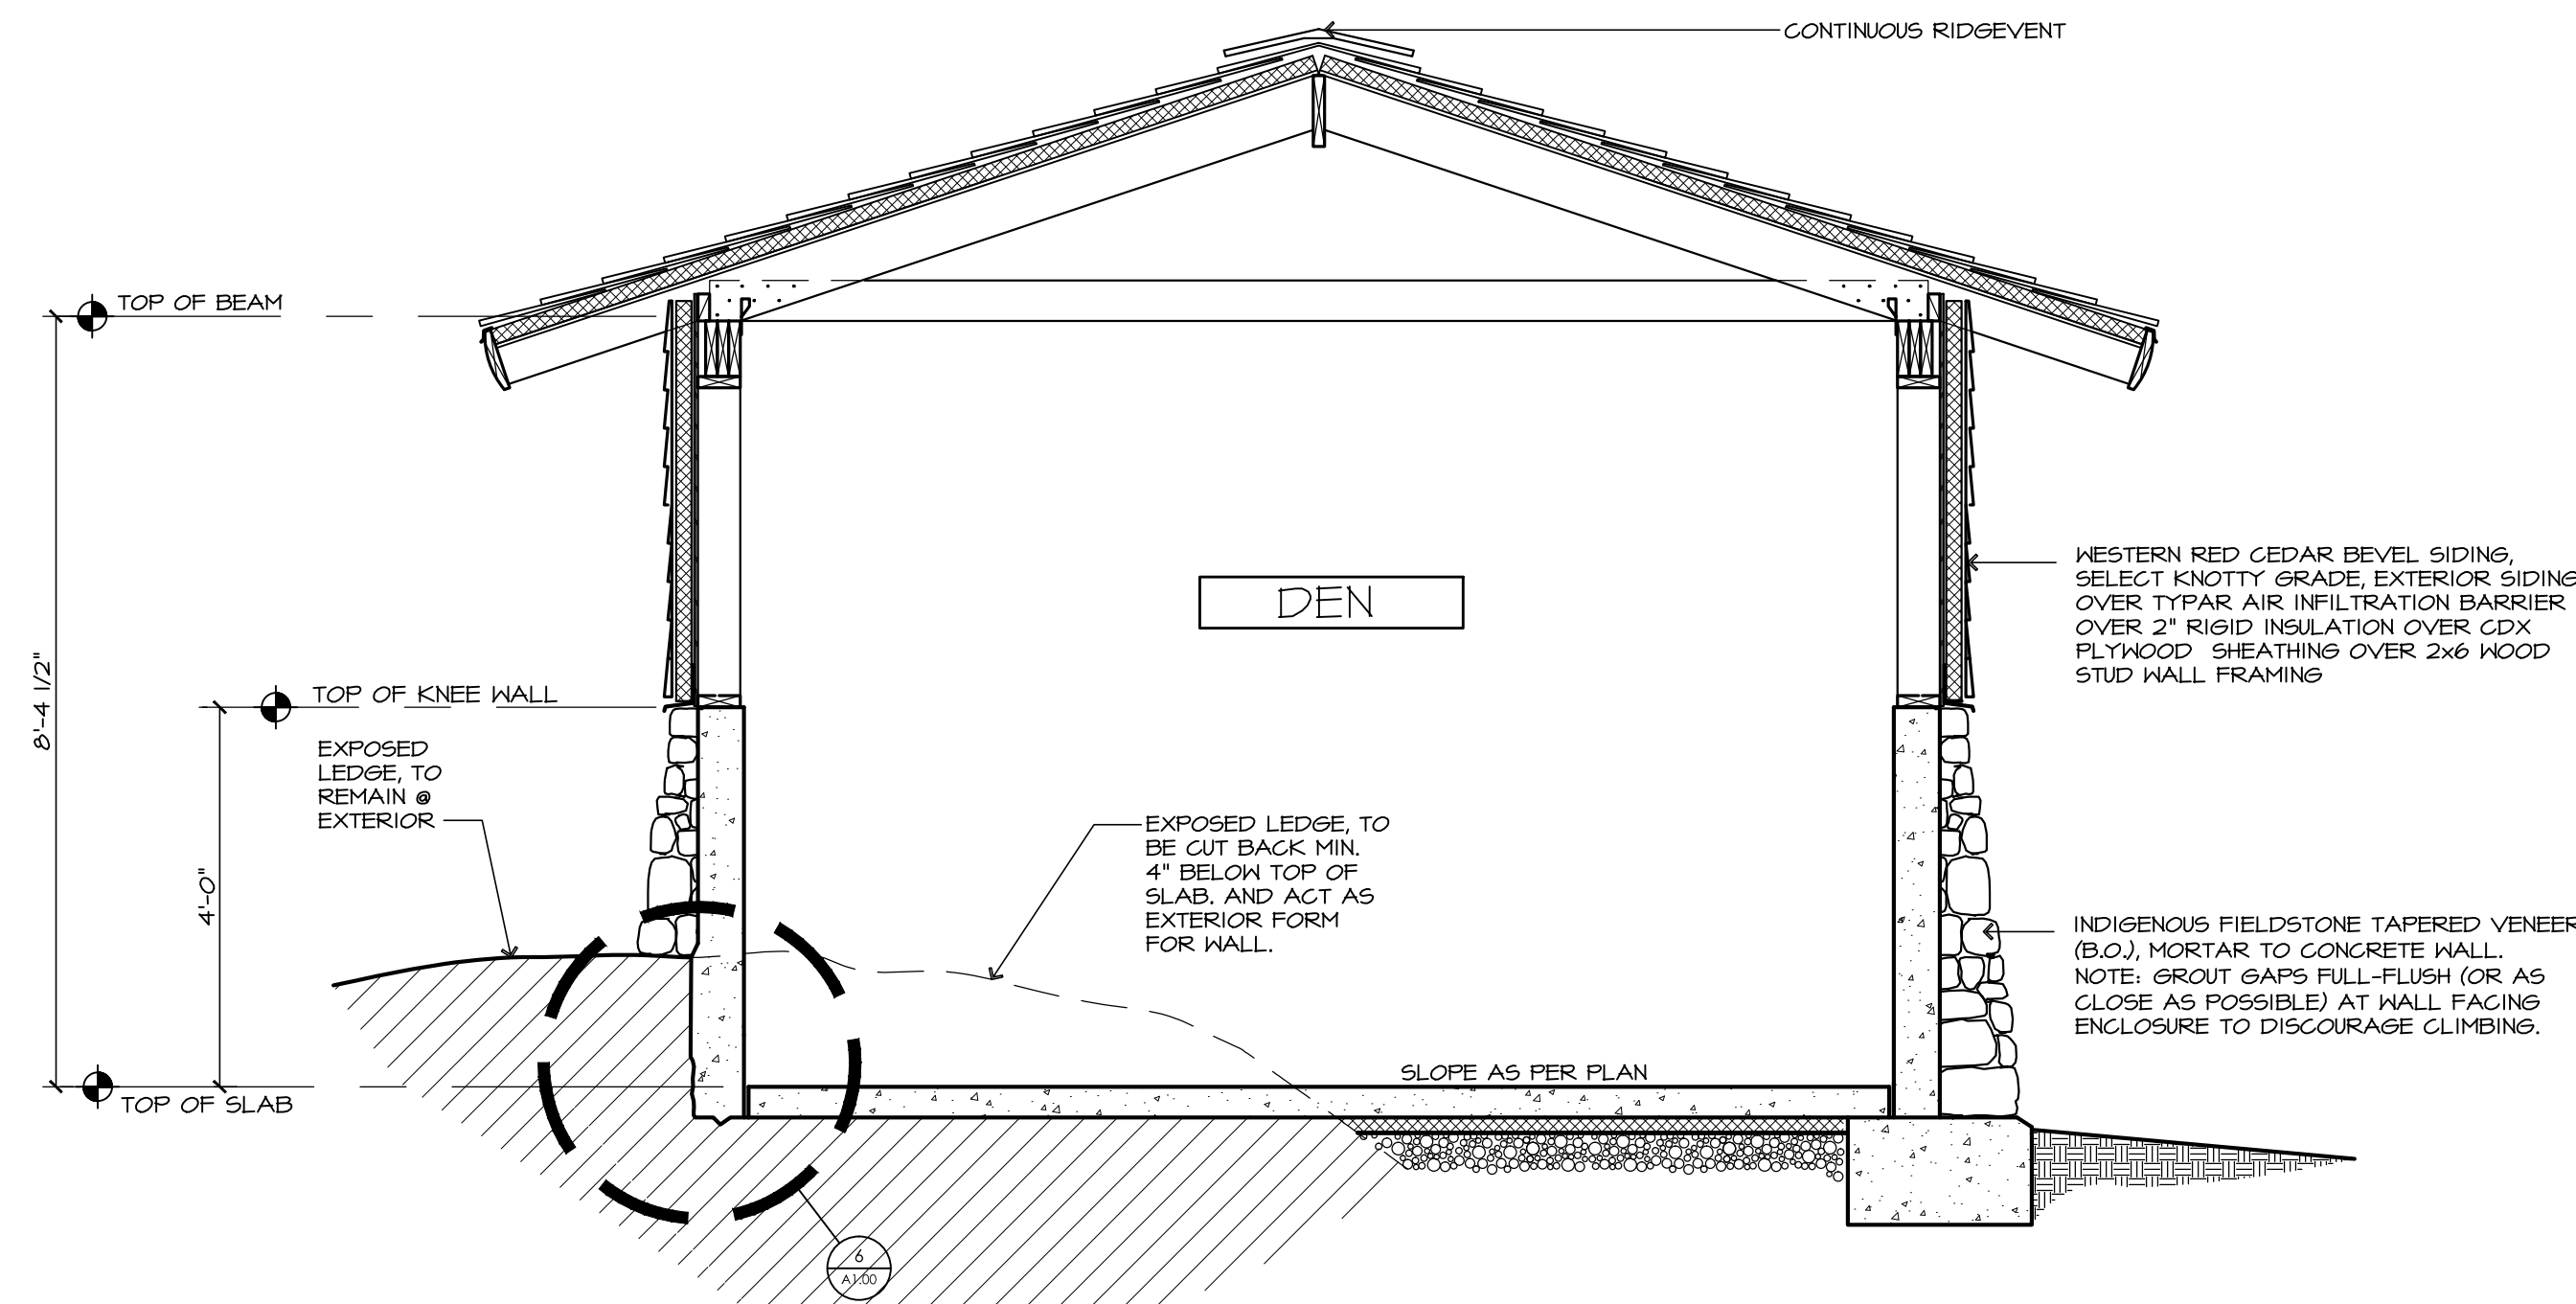


5 BUILDING SECTION
A1.00 SCALE: 1/2" = 1'-0"

- MATERIALS SUPPLIED BY OWNER (B.O.)
- INDIGENOUS FIELDSTONE VENEER
 - OAK TRIM FOR DOORS, WINDOWS AND FASCIA
 - EXTERIOR ANIMAL SHIFT DOORS

EXTERIOR DOOR SCHEDULE											
NO.	DOOR						FRAME				REMARKS
	WIDTH	HEIGHT	THK	MAT'L	FINISH	TYPE	MAT'L	FINISH	JAMB	SILL	
MAIN LEVEL											
(1)	3'-0"	7'-0"	1 3/4"	HM	PT	B	HM	PT	-	-	SEE SPEC. BELOW
CEGO HOLLOW STEEL SECURITY DOOR, HALF GLASS, CYLINDRICAL, 18GA. (WITH STEELCRAFT FRAME)											

CECO HOLLOW STEEL SECURITY DOOR, HALF GLASS, CYLINDRICAL, 18GA. (WITH STEELCRAFT FRAME)

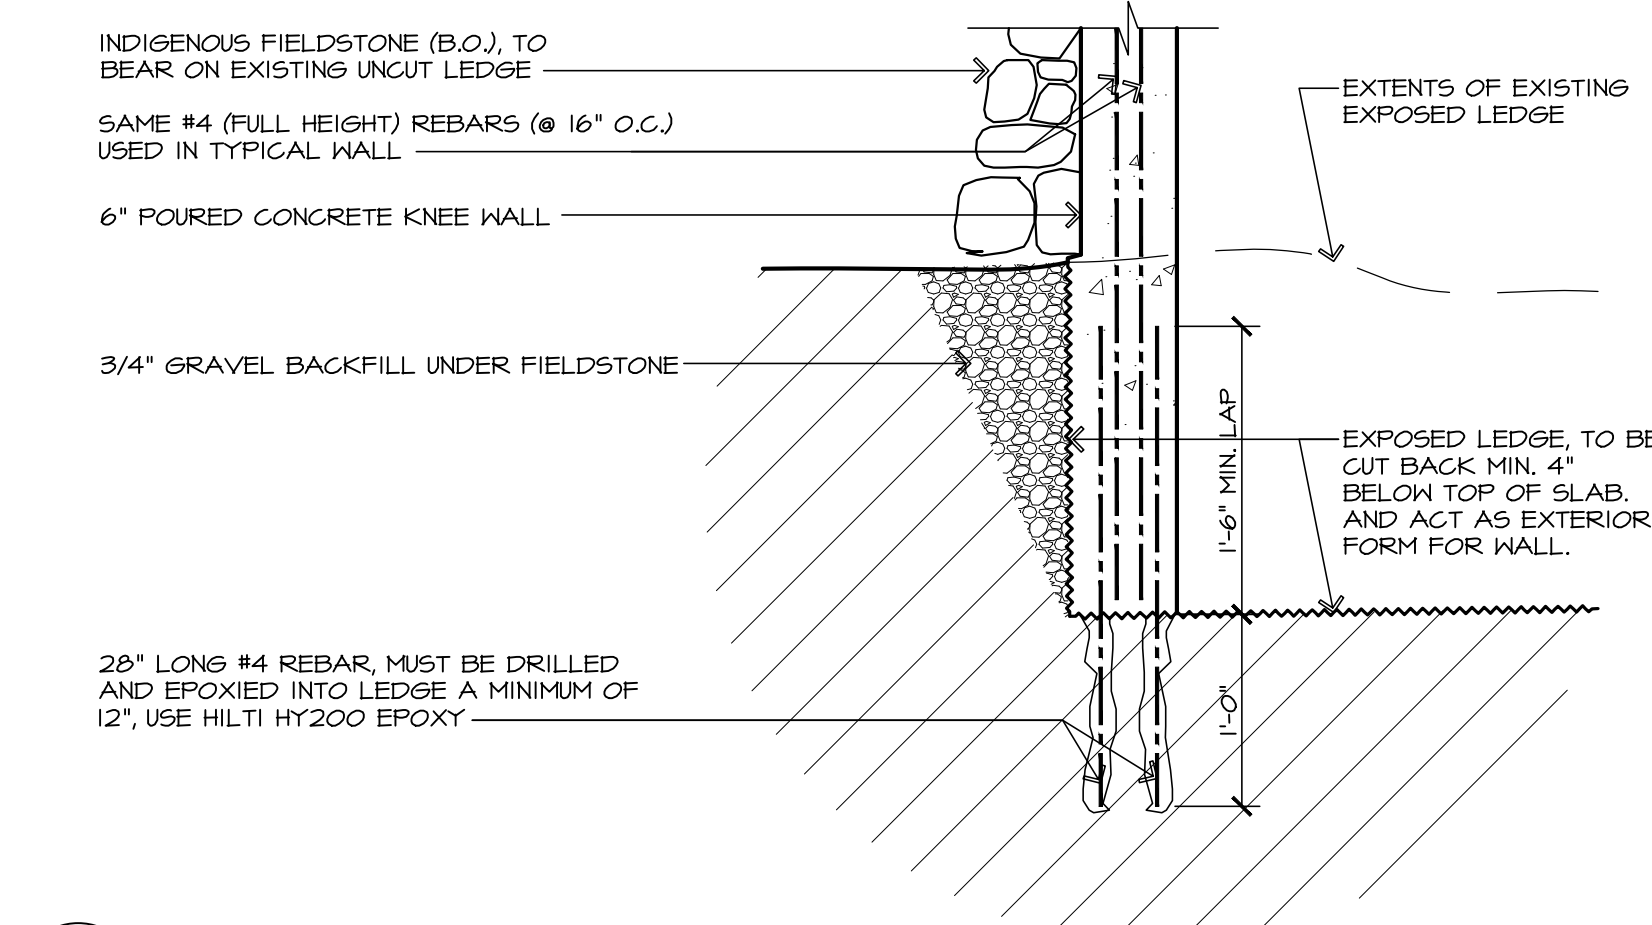

6 PINNING DETAIL
A1.00 SCALE: 1" = 1'-0"

TRAILSIDE MUSEUMS AND ZOO

Palisades Parks Conservancy


Bear Mountain State Park
Bear Mountain, New York 10911



Kevin Lucas Malone R.A.
2 Lower Reservoir Road
Goshen New York 10924
p 845.234.3885 f 845.360.5726
www.klmArchitect.com
e. info@klmArchitect.com



DAVID A. GETZ, P.E.
N.Y.S. LIC. No. 61265

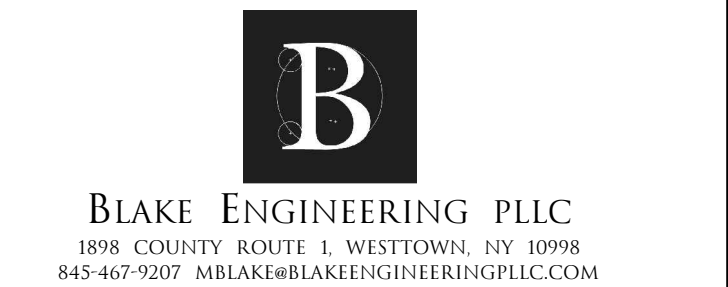

Number	Revision	Date



HABITAT PACKAGE
100% CONSTRUCTION DOCUMENTS



Job #	0191
Project	ANIMAL HABITAT IMPROVEMENTS
Drawn By	KLM
Checked	KLM
Date	2 APRIL 2021
Scale	
Drawing Title	BOBCAT HABITAT PLANS

A1.00