

TRAILSIDE  
MUSEUMS  
AND ZOO

Palisades Parks Conservancy


Bear Mountain State Park  
Bear Mountain, New York 10911




Kevin Lucas Malone R.A.  
2 Lower Reservoir Road  
Goshen New York 10924  
p 845.234.3885 1.845.360.5726  
www.klmArchitect.com  
e. info@klmArchitect.com

LEHMAN & GETZ, P.C.  
CONSULTING ENGINEERS  
17 RIVER STREET WARWICK, NEW YORK 10990


DAVID A. GETZ, P.E.  
N.Y.S. LIC. No. 61265

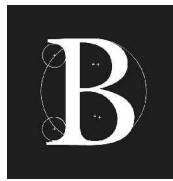


BLAKE ENGINEERING PLLC  
1898 COUNTY ROUTE 4 WESTTOWN, NY 10998  
845-467-9207 MBLAKE@BLAKEENGINEERINGPLLC.COM

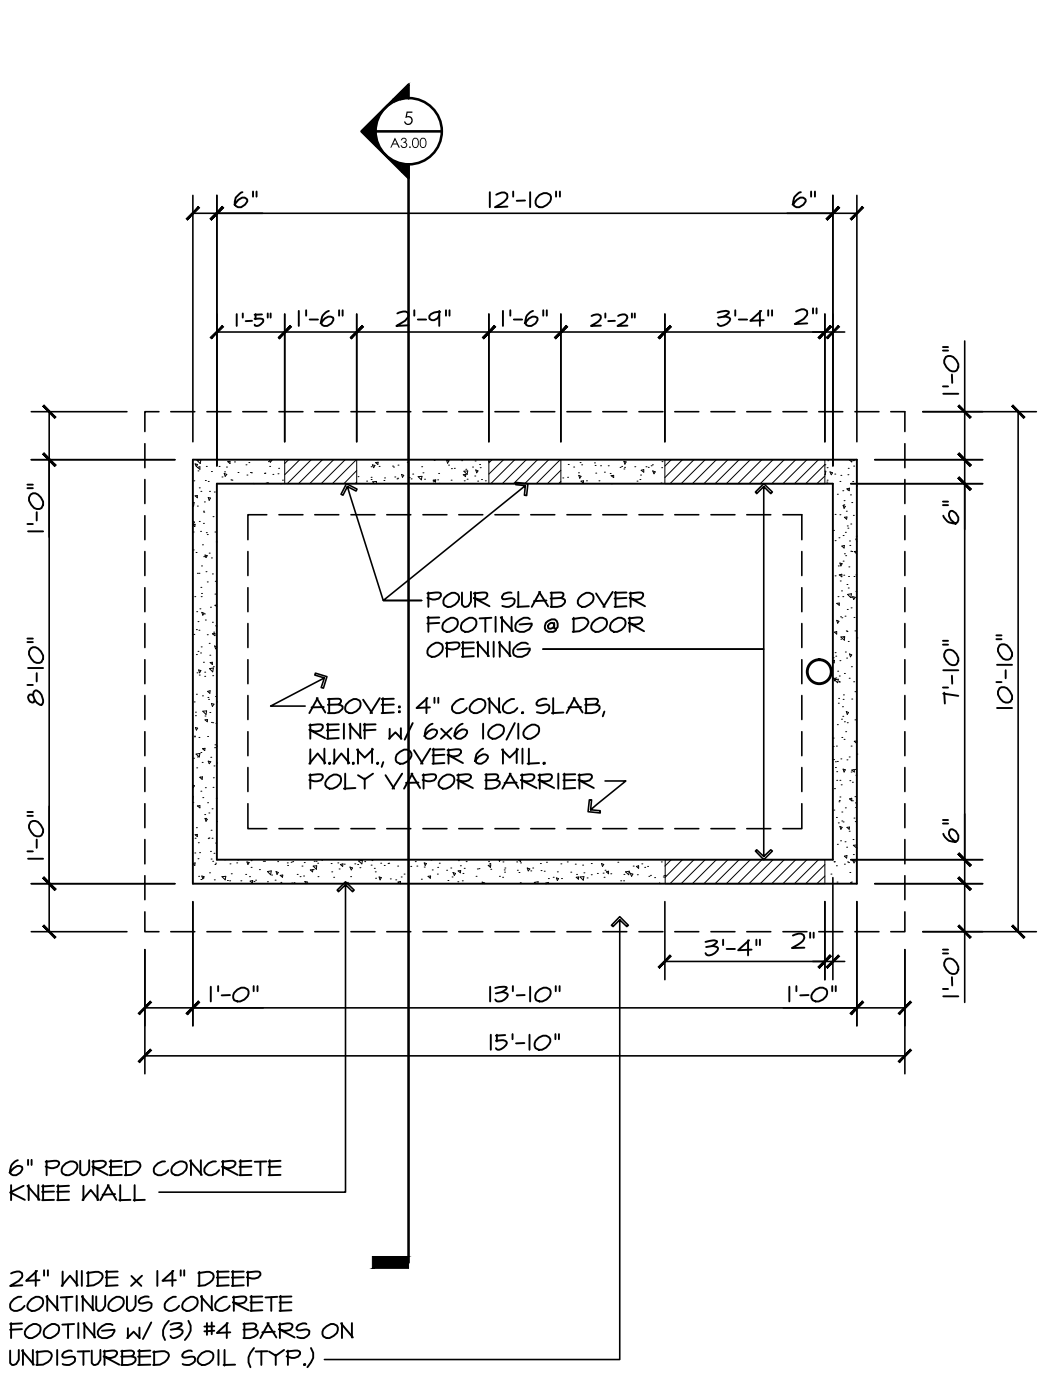


1 FOUNDATION PLAN  
A3.00 SCALE: 1/4" = 1'-0"

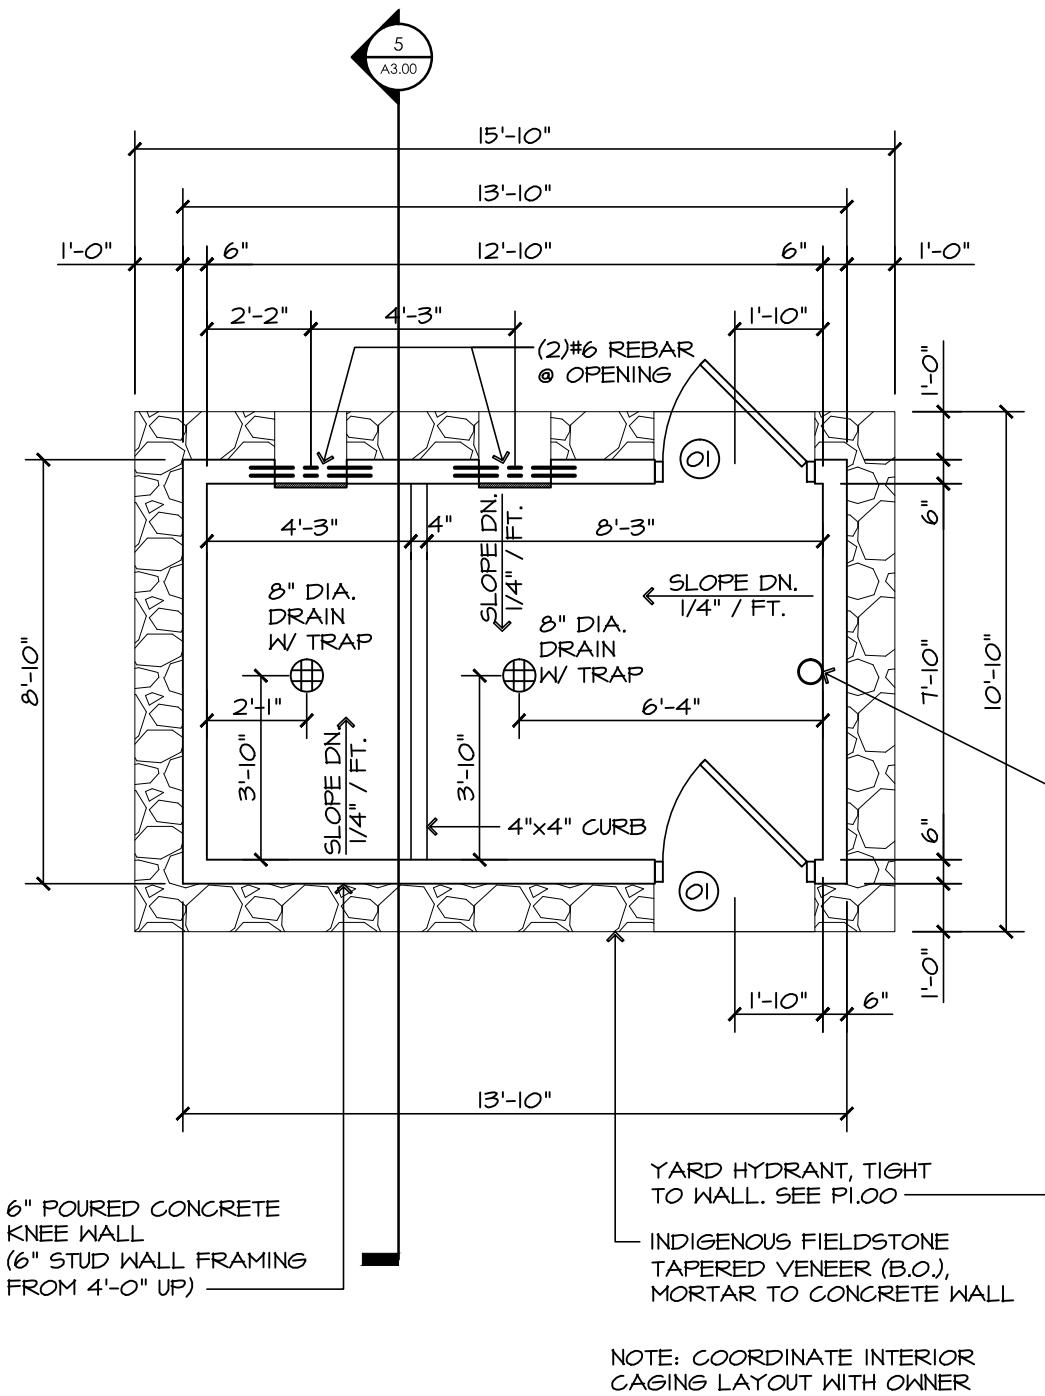

2 FLOOR PLAN (@ STONE VENEER)  
A3.00 SCALE: 1/4" = 1'-0"

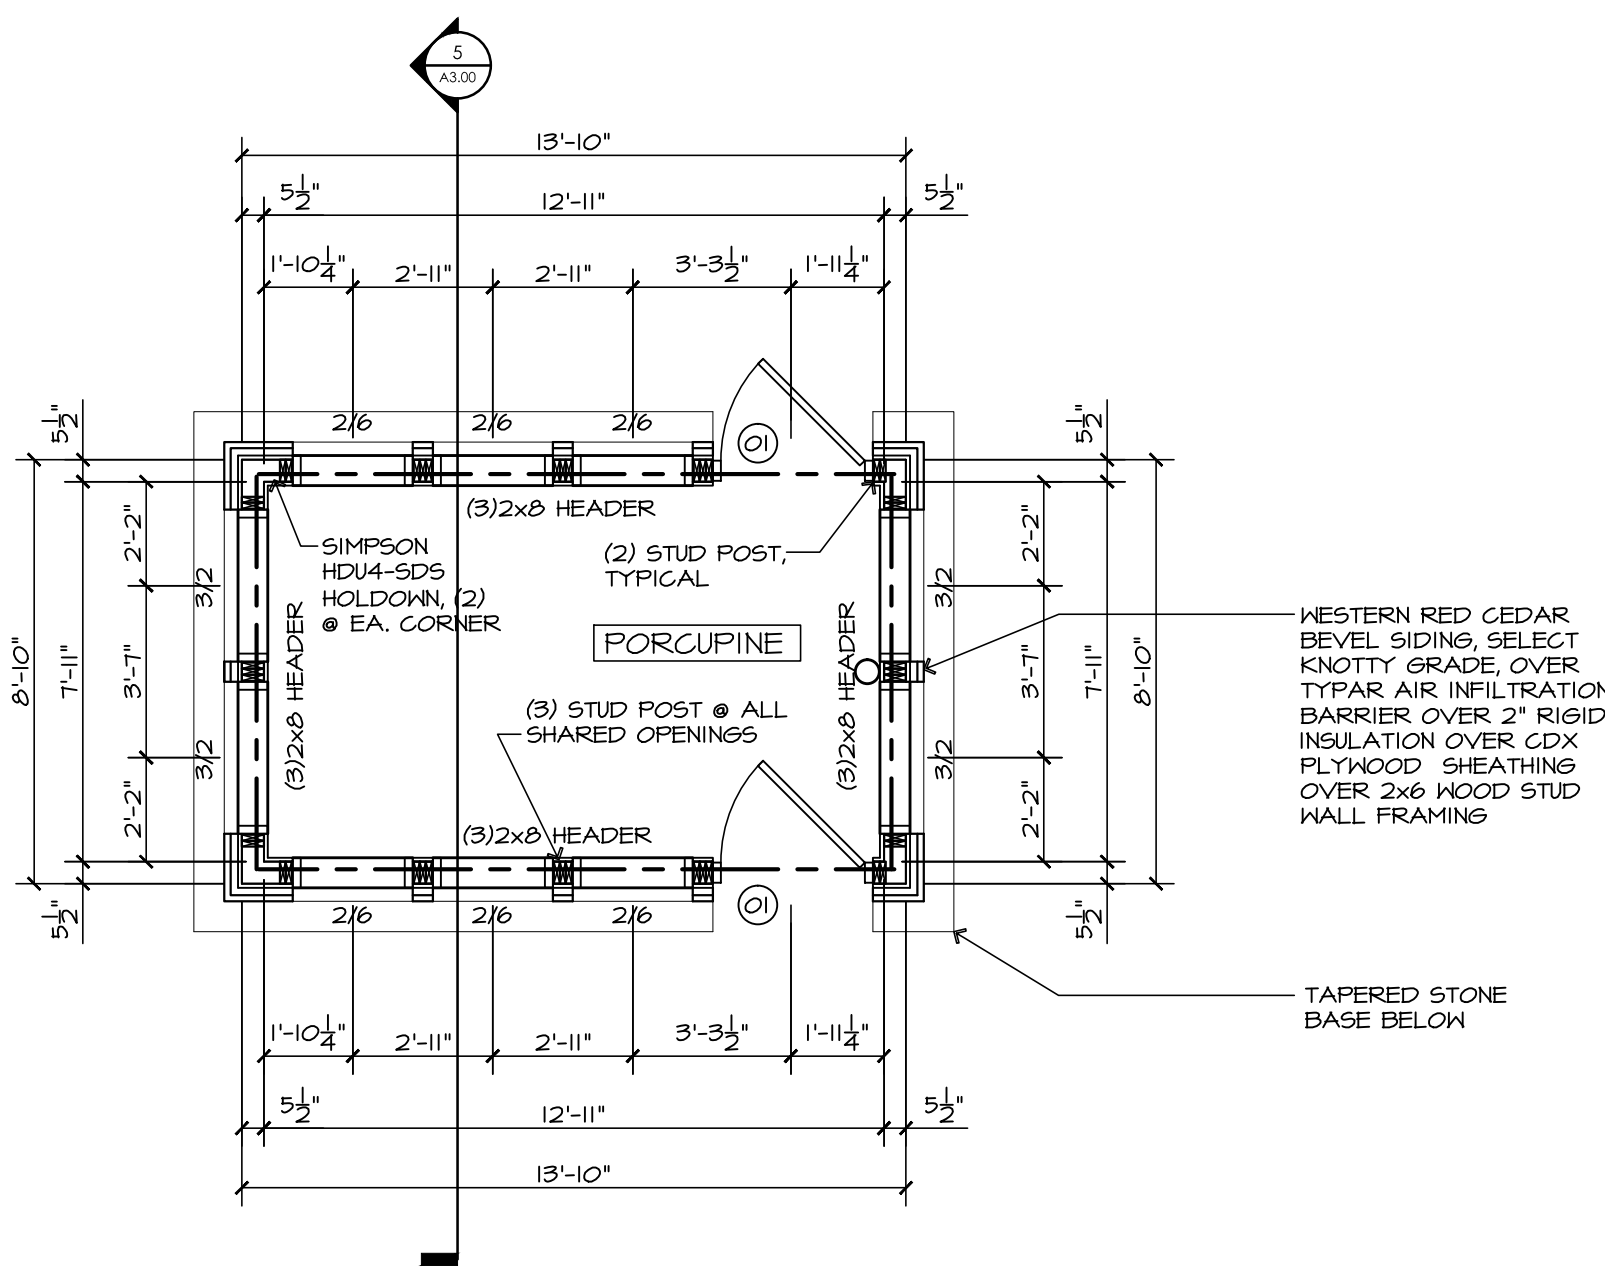

3 FLOOR PLAN (@ STUD FRAMING)  
A3.00 SCALE: 1/4" = 1'-0"

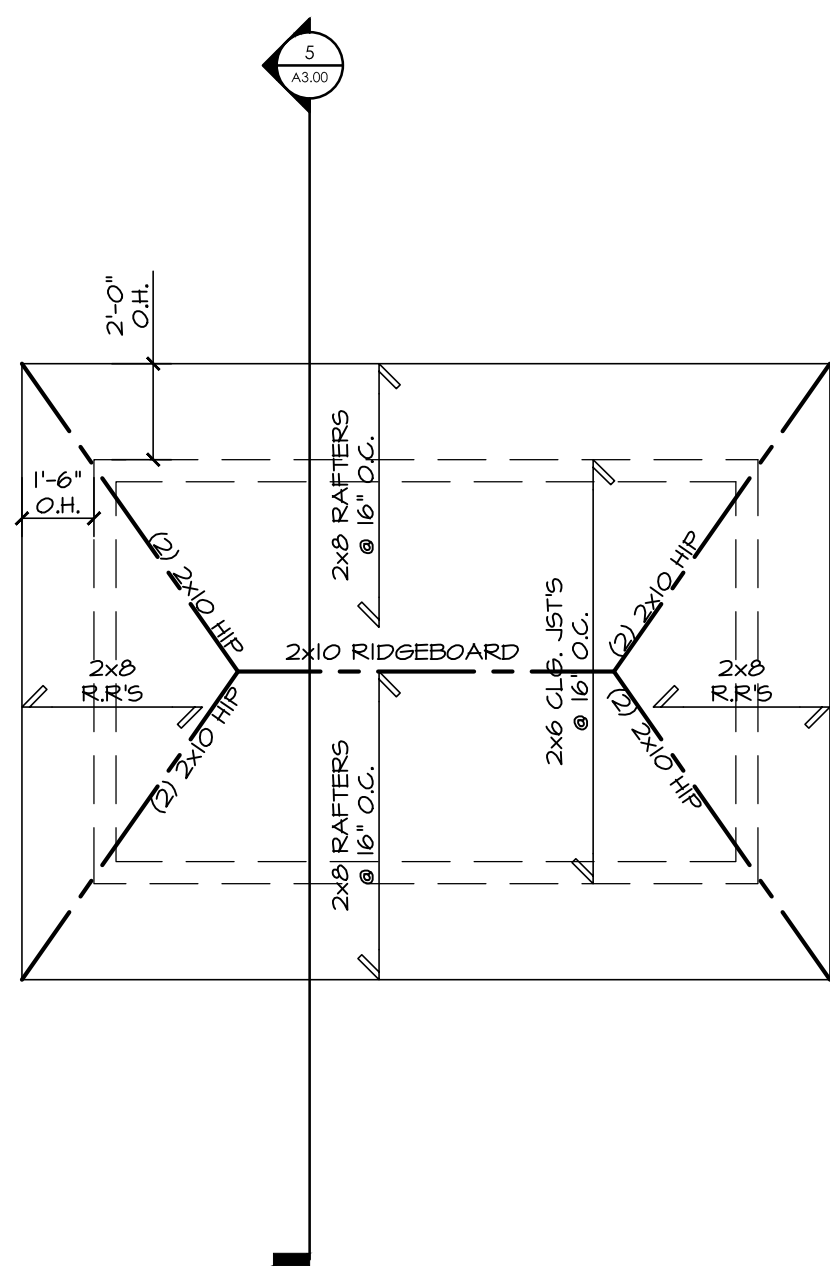


4 ROOF PLAN  
A3.00 SCALE: 1/4" = 1'-0"

MATERIALS SUPPLIED BY OWNER (B.O.)

- INDIGENOUS FIELDSTONE VENEER
- OAK TRIM FOR DOORS, WINDOWS AND FASCIA
- EXTERIOR ANIMAL SHIFT DOORS

| EXTERIOR DOOR SCHEDULE |       |        |        |      |        |      |      |        |      |      |                 |
|------------------------|-------|--------|--------|------|--------|------|------|--------|------|------|-----------------|
| NO.                    | WIDTH | HEIGHT | THK    | MATL | FINISH | TYPE | MATL | FINISH | JAMB | SILL | REMARKS         |
| MAIN LEVEL             |       |        |        |      |        |      |      |        |      |      |                 |
| (1)                    | 3'-0" | 7'-0"  | 1 3/4" | HM   | PT     | B    | HM   | PT     | -    | -    | SEE SPEC. BELOW |

CECO HOLLOW STEEL SECURITY DOOR, HALF GLASS, CYLINDRICAL, 18GA. (WITH STEELCRAFT FRAME)

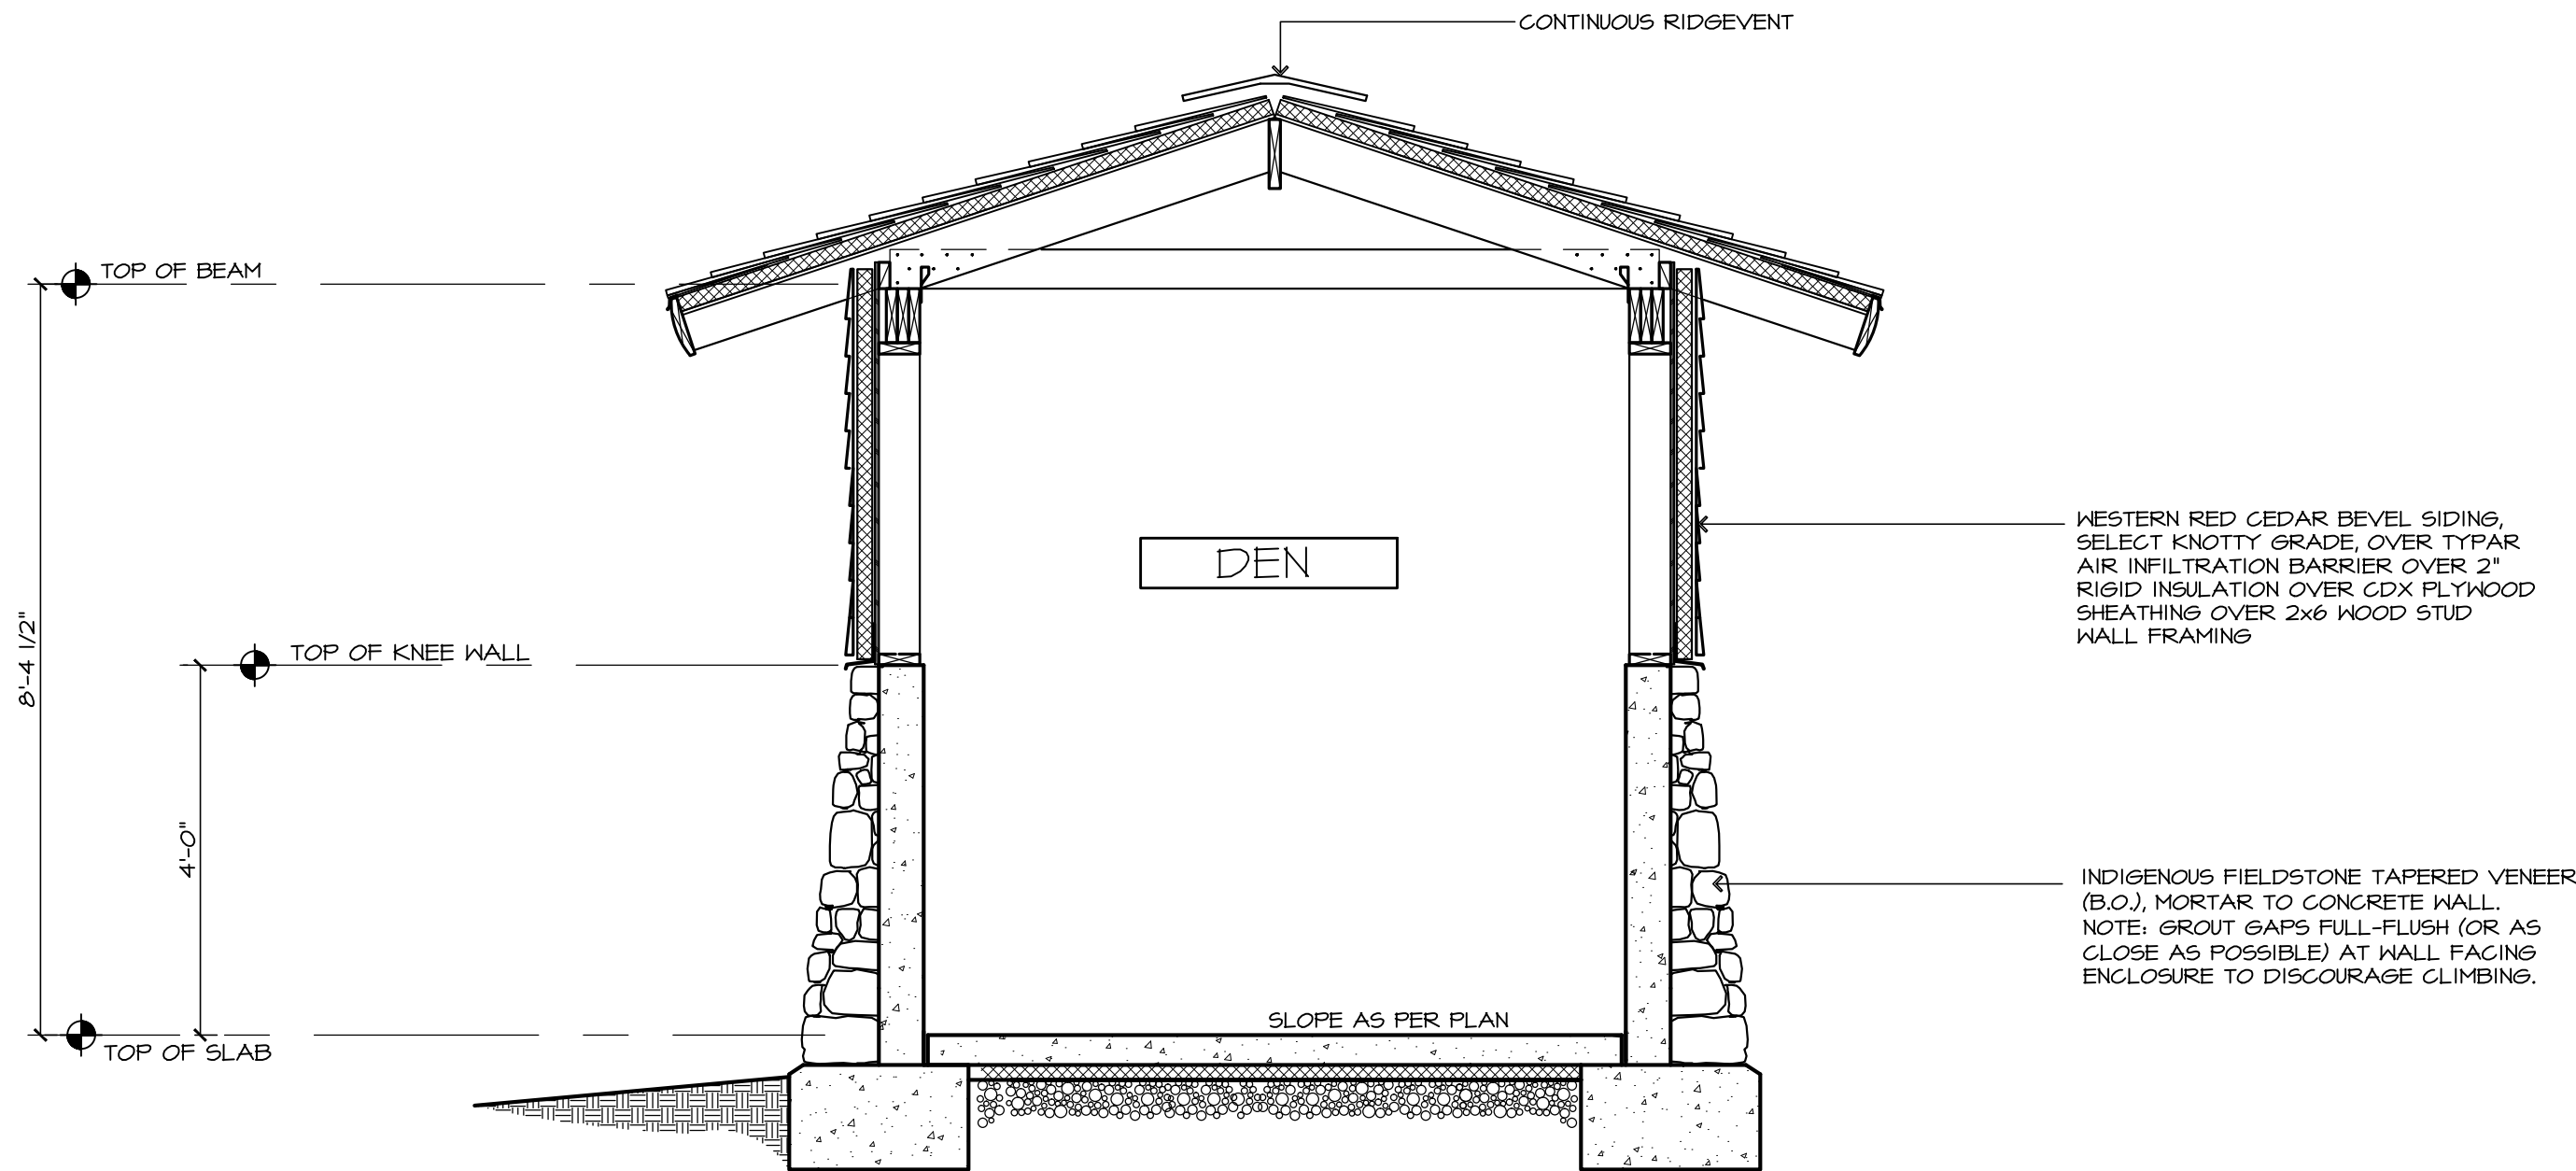

5 BUILDING SECTION  
A3.00 SCALE: 1/2" = 1'-0"

Coyle & Caron Inc.

Landscape Architects & Habitat Designers

833 HIGHLAND AVE., SUITE 200  
ORLANDO, FL 32803  
407-603-7039

Job # 0191

Project ANIMAL HABITAT IMPROVEMENTS

Drawn By KLM

Checked KLM

Date 2 APRIL 2021

Scale

Drawing Title

PORCUPINE HABITAT PLANS  
ALTERNATE #2

A3.00