

**ADD ALTERNATE**  
MULTI-PURPOSE FLOORING  
REPLACEMENT  
REFER TO BID FORM AND  
SPECIFICATION SECTION 012300  
FOR ADDITIONAL INFORMATION.

**ADD ALTERNATE**  
MULTI-PURPOSE ROOM CEILING  
REPLACEMENT  
REFER TO BID FORM AND  
SPECIFICATION SECTION 012300  
FOR ADDITIONAL INFORMATION.


**ADD ALTERNATE**  
MASONRY FACADE REPLACEMENT  
AT SOUTH AND PARTIAL WEST  
ELEVATIONS OF MAS BUILDING  
REFER TO BID FORM AND  
SPECIFICATION SECTION 012300  
FOR ADDITIONAL INFORMATION.

REFER TO GENERAL NOTES ON SHEET A2.00

# SYMBOL INDICATES CONSTRUCTION KEY NOTE. CONSTRUCTION TAGS CORRESPOND TO THE WORK AREA LETTER IN THE DRAWING TITLE INDICATOR LABELED "WORK AREA" REFER TO CONSTRUCTION KEY NOTES ON SHEET A2.00

# SYMBOL INDICATES BRICK VENEER REPLACEMENT KEY NOTE. REFER TO DRAWING A3.01 FOR NOTES.

GC TO REPLACE EXISTING MECHANICAL ROOM EXTERIOR DOOR. SEE DOOR SCHEDULE FOR ADDITIONAL INFORMATION.

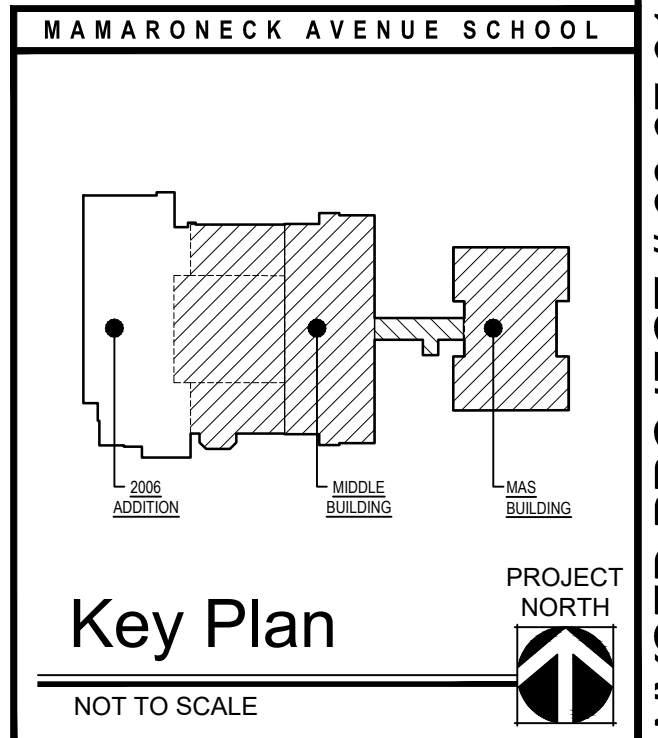

1 Partial Proposed First Floor Plan  
A2.03 1/8" = 1'-0"

Date	1/10/20
Checked	MJM
Drawn	LH

**MICHAEL J. MCGOVERN, P.A.**  
REGISTERED ARCHITECT  
License No. 022257-1

**Revisions:**  
ISSUE TO BID 1/23/20

UNAUTHORIZED ALTERATIONS OR ADDITIONS TO THIS DOCUMENT IS A VIOLATION OF SECTION 2209 OF THE NEW YORK STATE EDUCATION LAW. THESE DOCUMENTS REMAIN THE EXCLUSIVE PROPERTY OF THE ENGINEER, AND MAY NOT BE USED FOR ANY PURPOSE WHATSOEVER WITHOUT THE WRITTEN CONSENT OF THE ENGINEER.

**LAN ASSOCIATES**  
engineering • planning • architecture • surveying  
252 MAIN STREET, GOSHEN, NEW YORK 10924 (845)815-0350

**PROPOSED FIRST FLOOR PLAN**  
2019 BOND REFERENDUM  
MAMARONECK AVENUE ELEMENTARY SCHOOL  
MAMARONECK UNION FREE SCHOOL DISTRICT  
850 MAMARONECK AVENUE, MAMARONECK, NY 10543

Job No. 4.1092.72.2  
File No. 10927202A201

**A2.03**

**NYSED PROJECT # 66-07-01-03-0-004-030**