



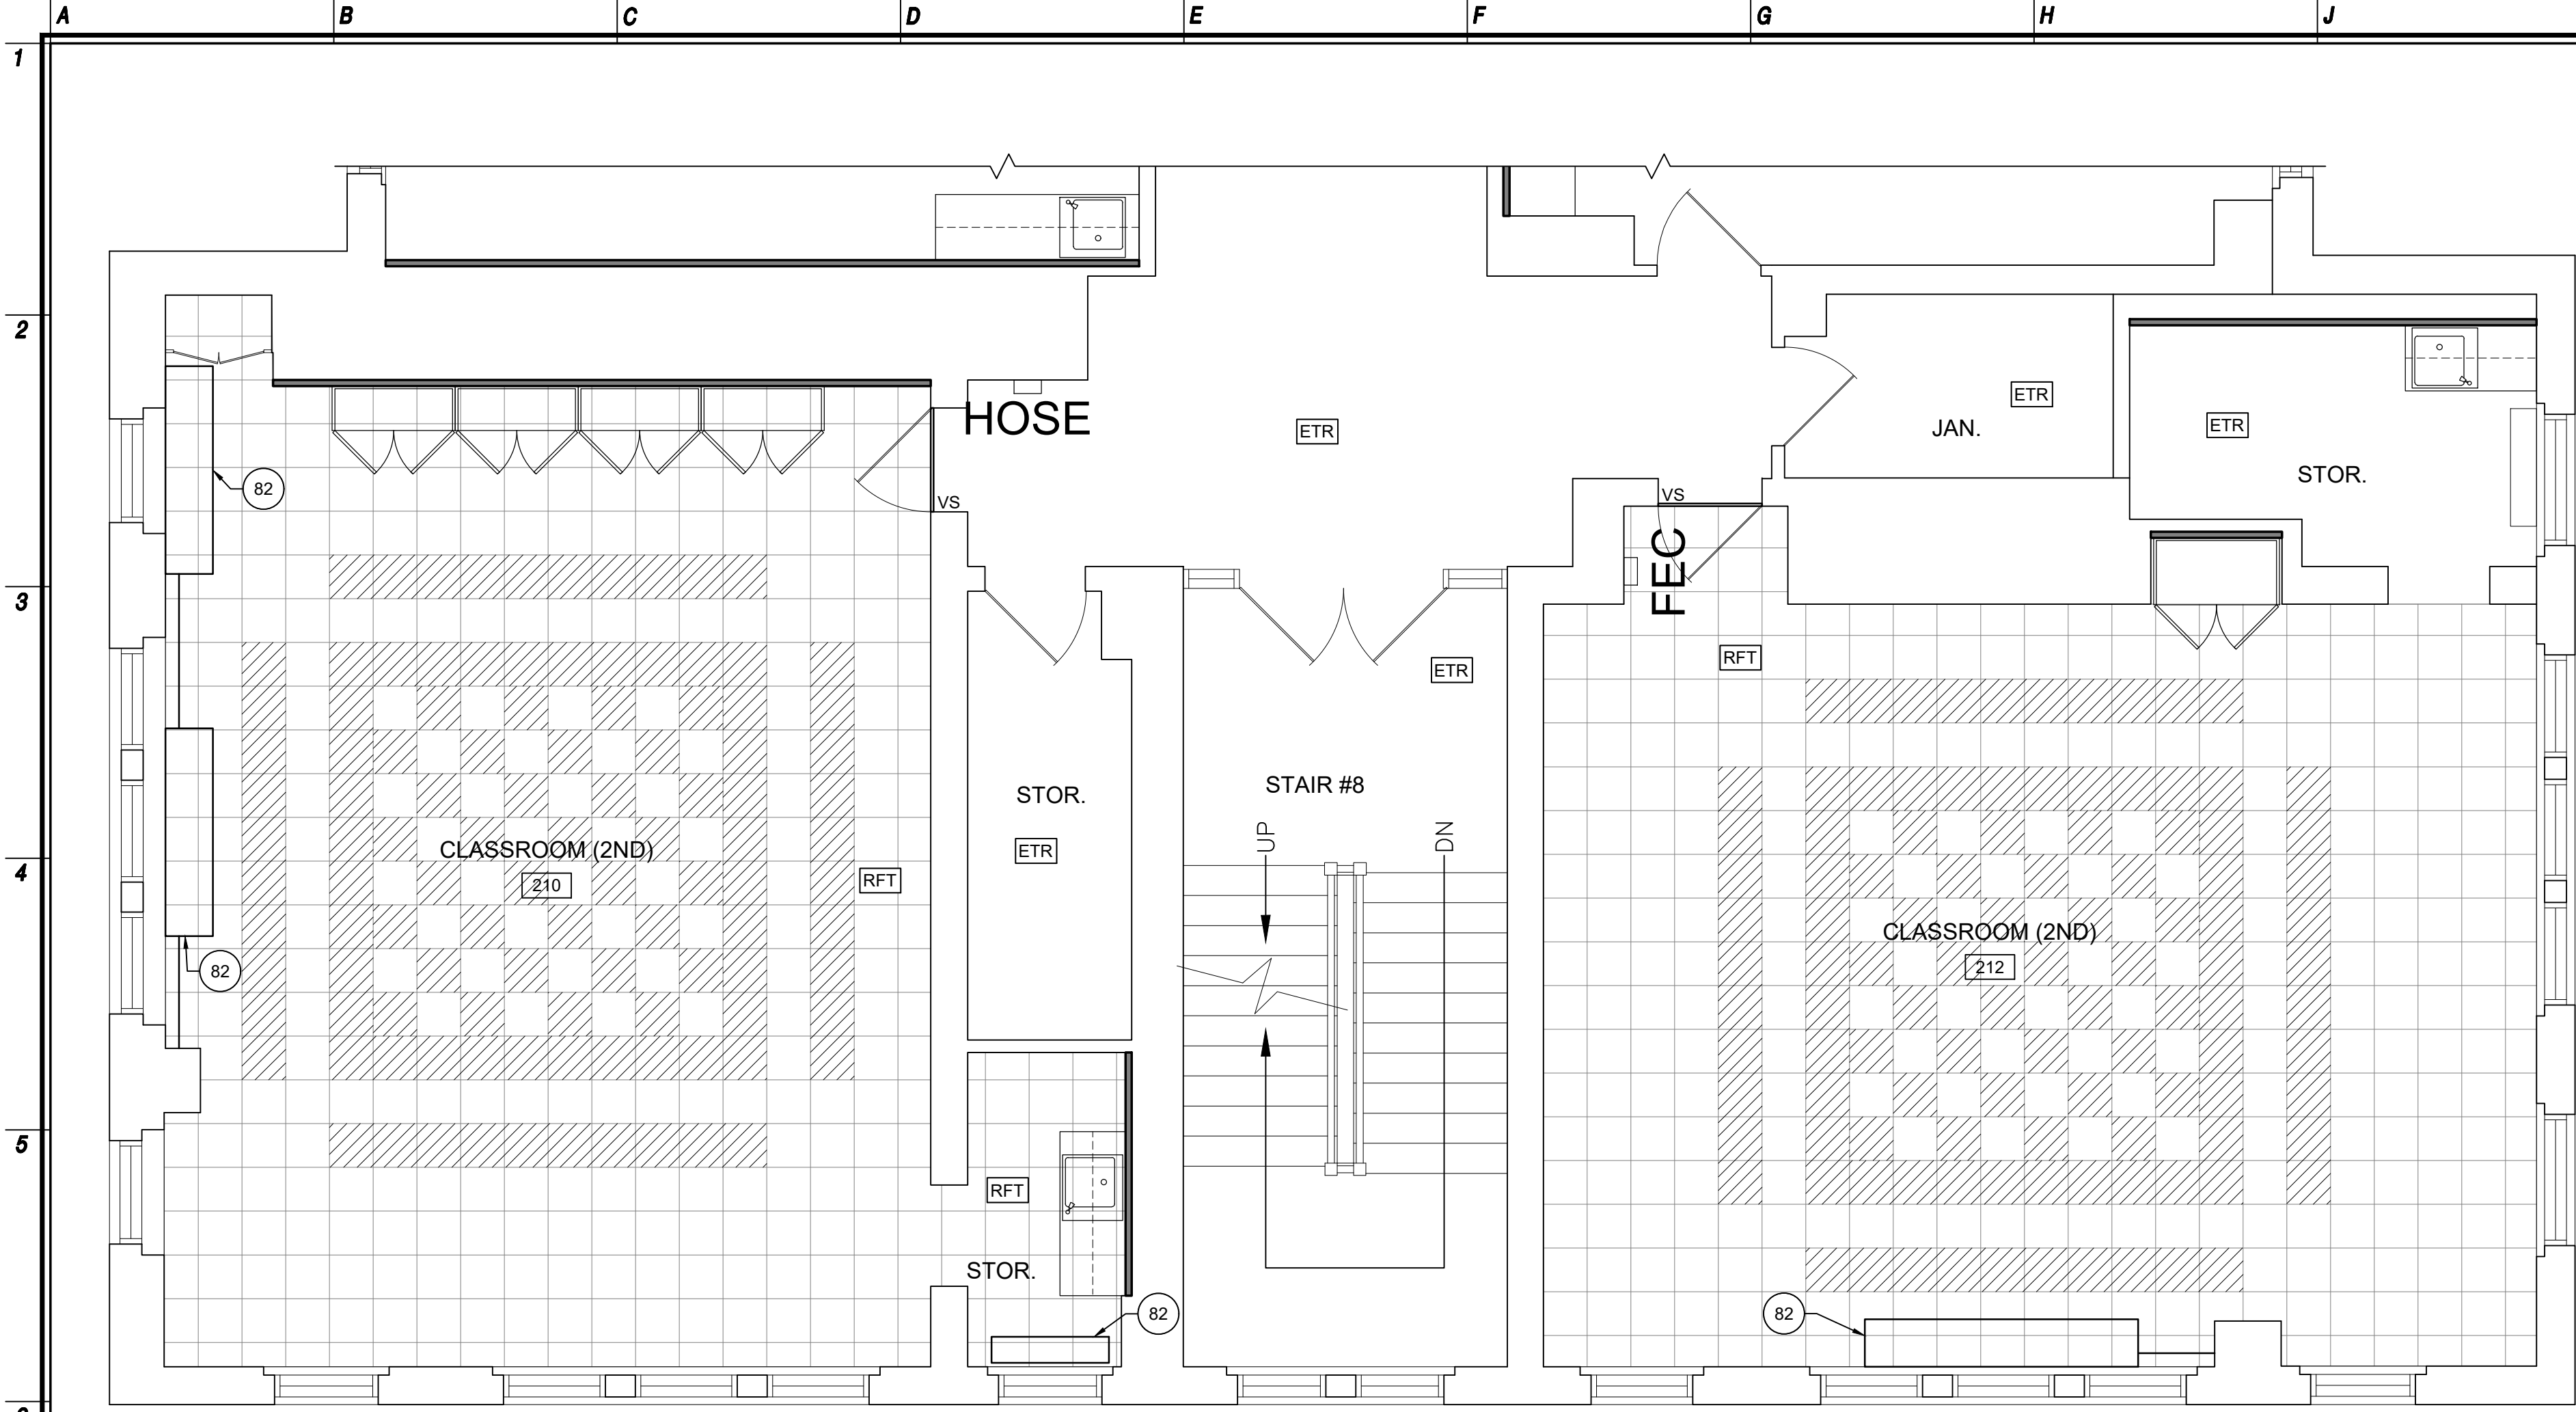


2
A2.21
Partial Proposed Floor Finish Plan
1/4" = 1'-0"

SECOND FLOOR

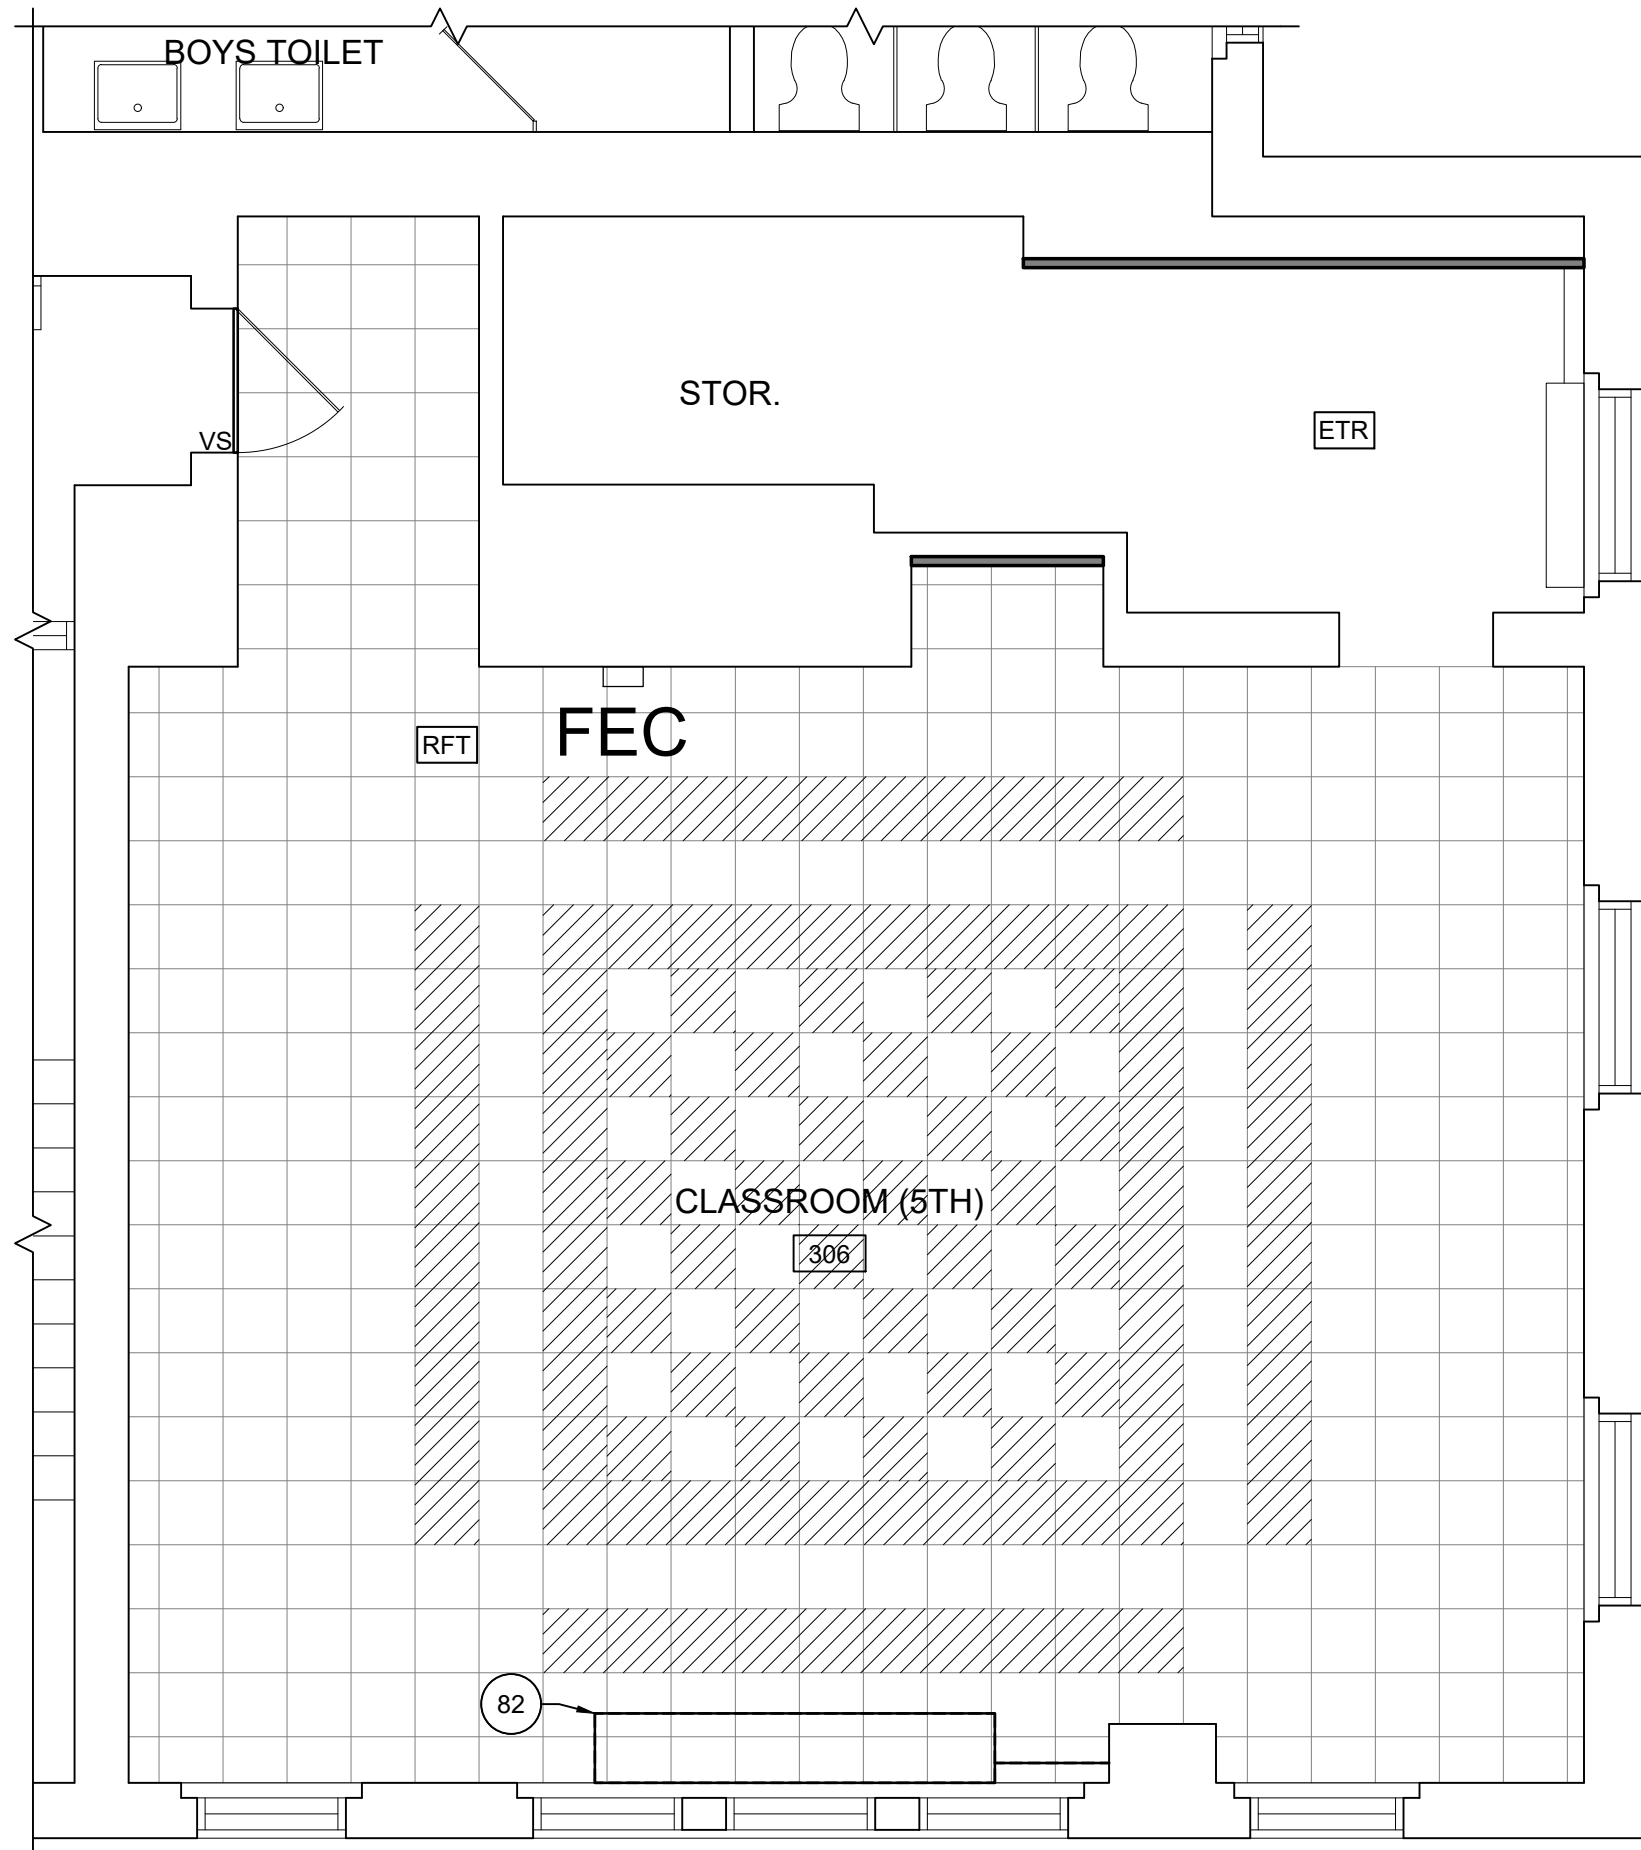


3
A2.21
Partial Proposed Floor Finish Plan
1/4" = 1'-0"

THIRD FLOOR

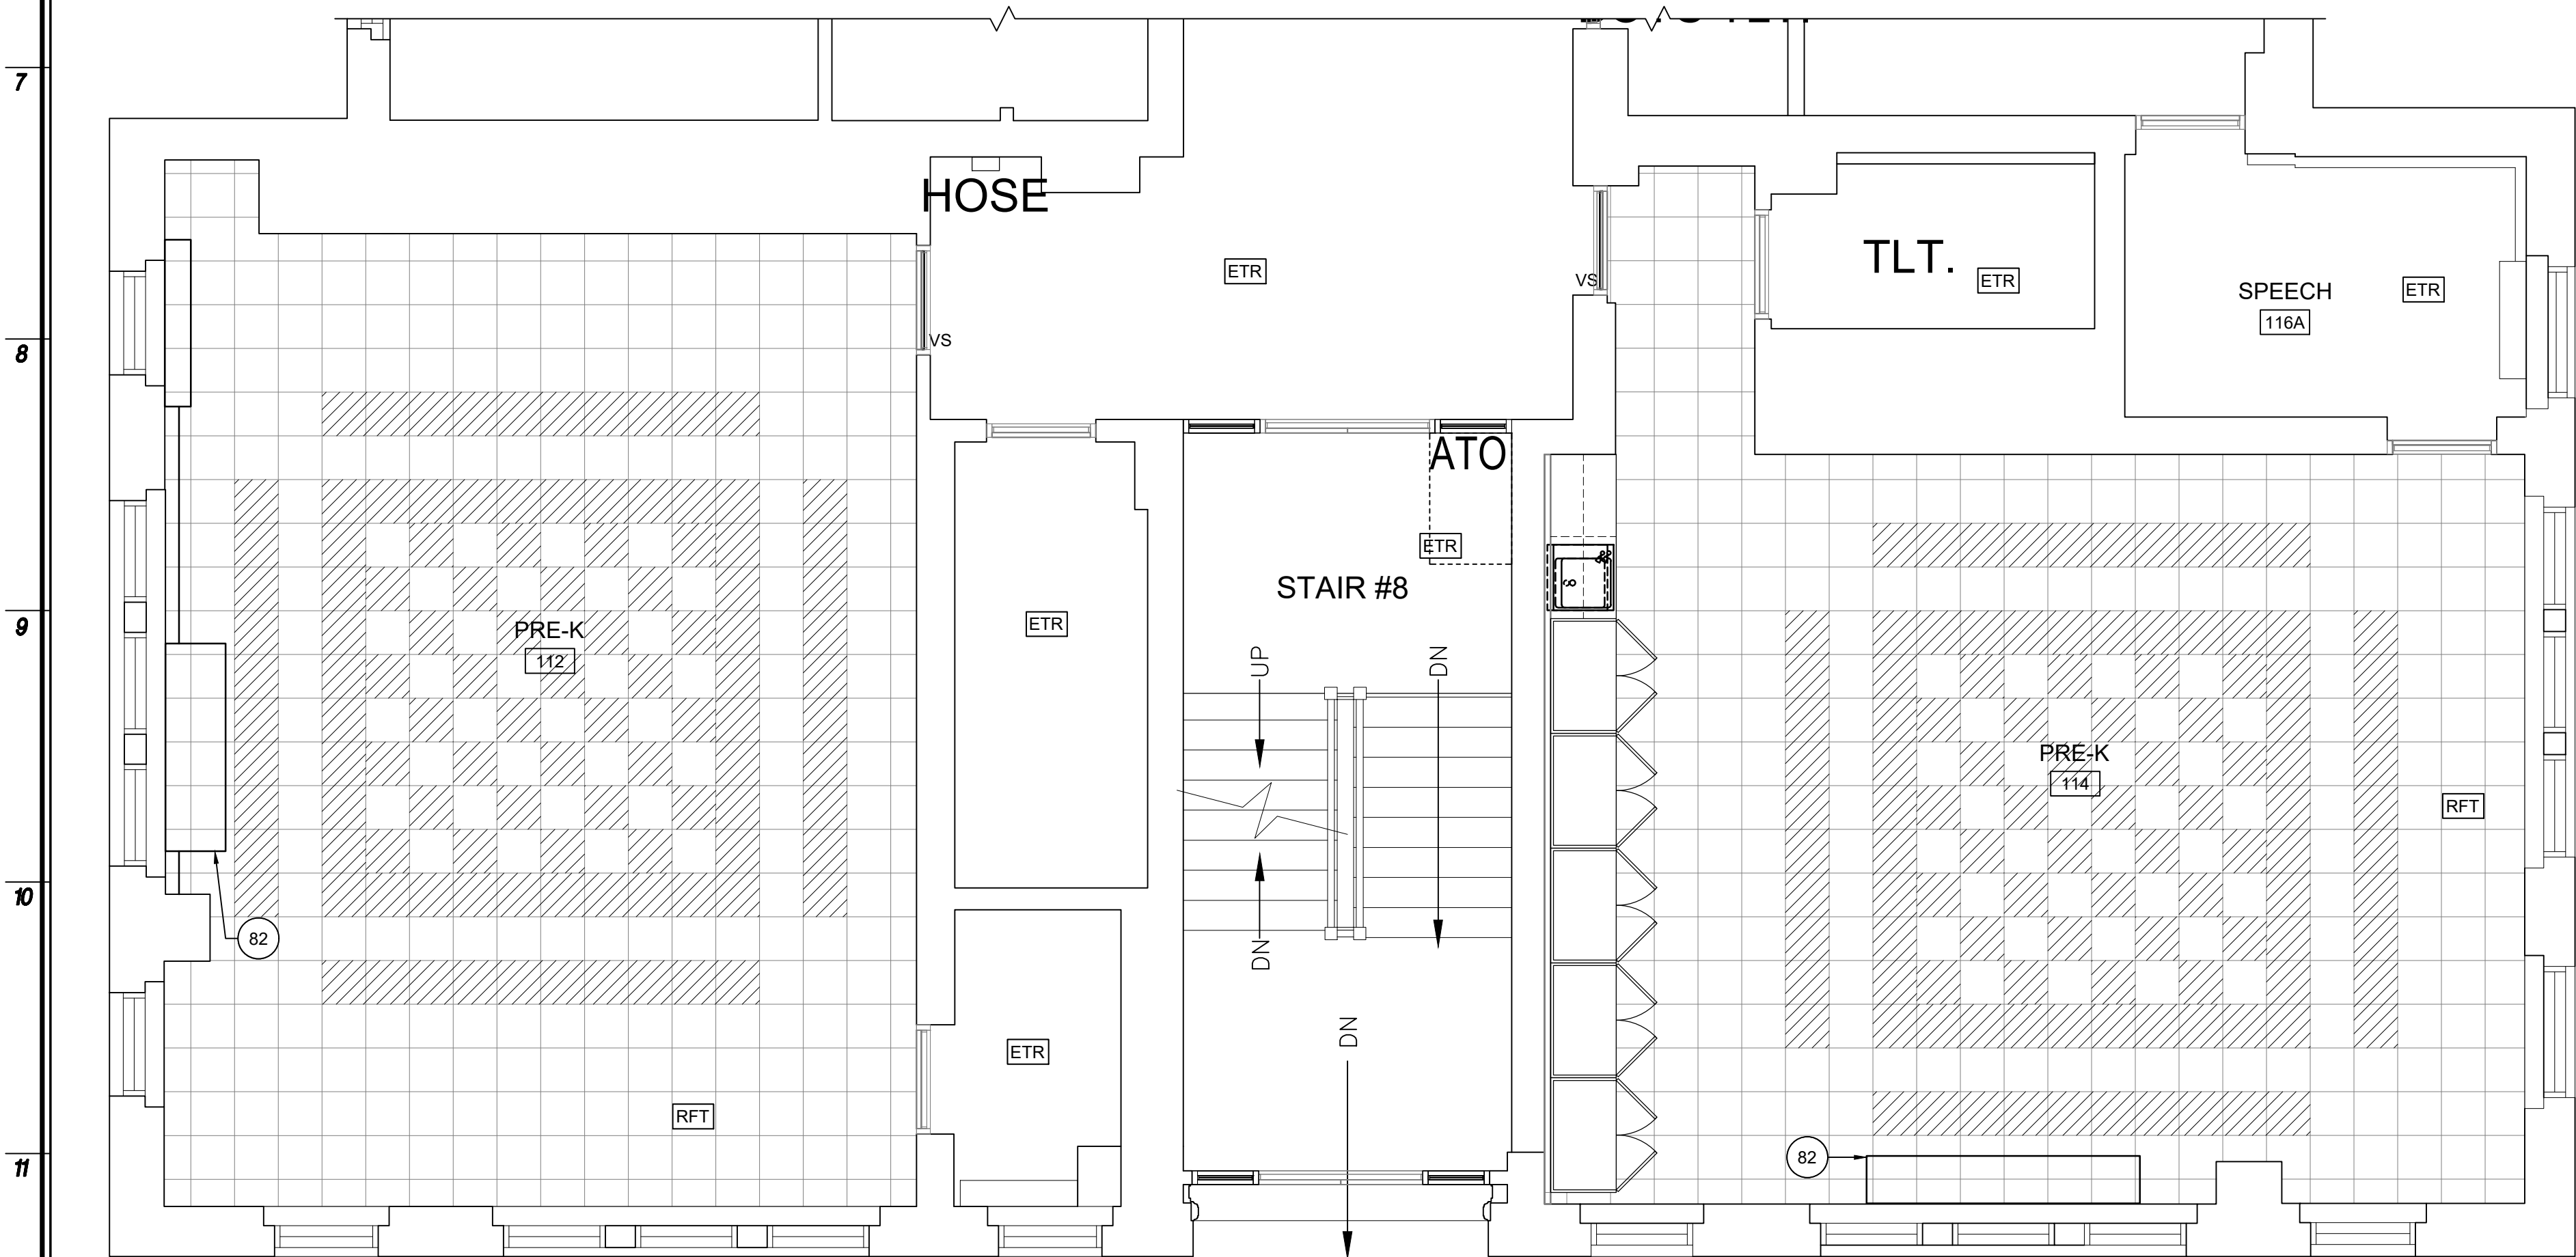

1
A2.21
Partial Proposed Floor Finish Plan
1/4" = 1'-0"

FIRST FLOOR

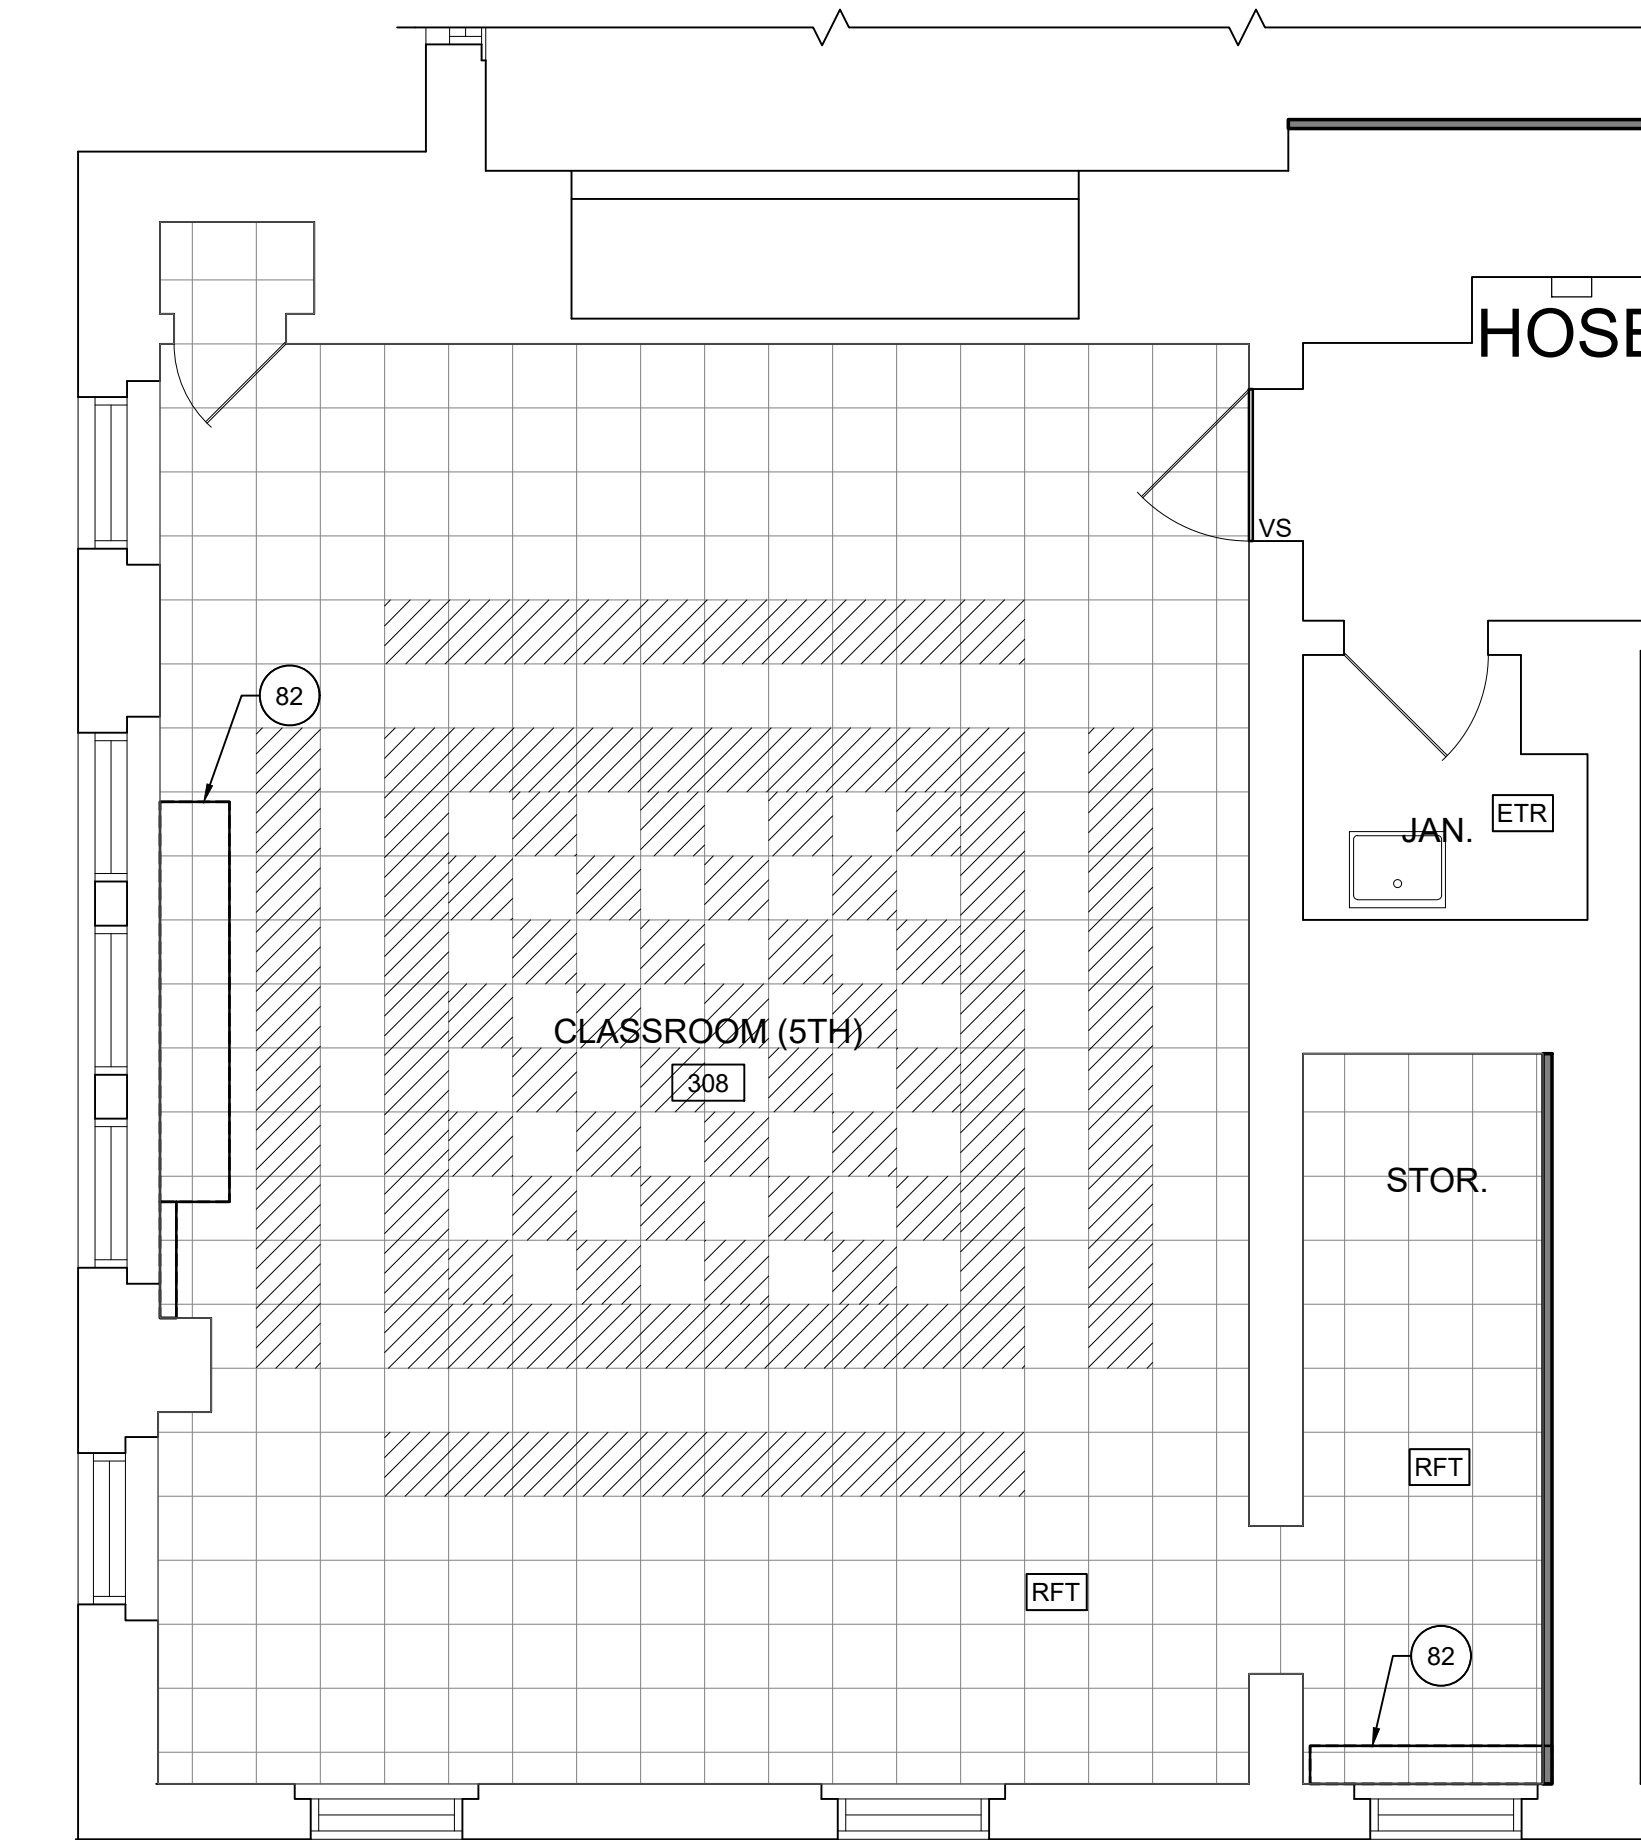

4
A2.21
Partial Proposed Floor Finish Plan
1/4" = 1'-0"

THIRD FLOOR

General Notes

- SEE DRAWING A2.20 FOR FLOORING NOTES, LEGENDS, SCHEDULES, DETAILS AND OTHER RELATED INFORMATION.
- REFER TO MECHANICAL, ELECTRICAL AND PLUMBING DRAWINGS FOR ADDITIONAL INFORMATION.

REFER TO GENERAL NOTES ON SHEET A2.00

- # SYMBOL INDICATES CONSTRUCTION KEY NOTE. CONSTRUCTION TAGS CORRESPOND TO THE WORK AREA LETTER IN THE DRAWING TITLE INDICATOR LABELED "WORK AREA" REFER TO CONSTRUCTION KEY NOTES ON SHEET A2.00

Date 1/10/20
Checked DLF
Drawn TT
MICHAEL J. MCGOVERN, R.A.
REGISTERED ARCHITECT
License No. 022257-1

Revisions:

ISSUE TO BO
11/23/20

UNAUTHORIZED ALTERATIONS OR ADDITIONS TO THIS DOCUMENT IS A VIOLATION OF SECTION 2209 OF THE NEW YORK STATE EDUCATION LAW. THESE DOCUMENTS REMAIN THE EXCLUSIVE PROPERTY OF THE ENGINEER, AND MAY NOT BE USED FOR ANY PURPOSE WHATSOEVER WITHOUT THE WRITTEN CONSENT OF THE ENGINEER.

LAN ASSOCIATES
engineering • planning • architecture • surveying
252 MAIN STREET, GOSHEN, NEW YORK 10924 (845)815-0350

NYSed PROJECT # 66-07-01-03-0-004-030

PROPOSED FINISH FLOOR PLANS

2019 BOND REFERENDUM
MAMARONECK AVENUE ELEMENTARY SCHOOL
MAMARONECK UNION FREE SCHOOL DISTRICT
850 MAMARONECK AVENUE, MAMARONECK, NY 10543

Job No. 4,1092.72.2

File No. 10927202A220

A2.21