




1 Wall Section  
A4.04 1/2" = 1'-0"

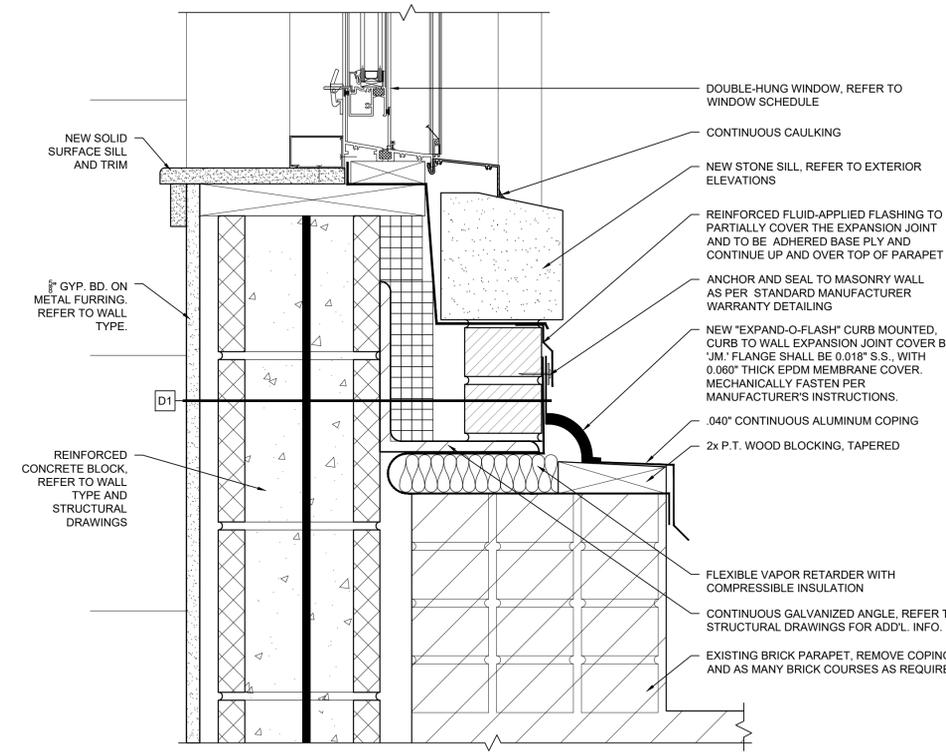

3 Expansion Joint Detail  
A4.04 3" = 1'-0"

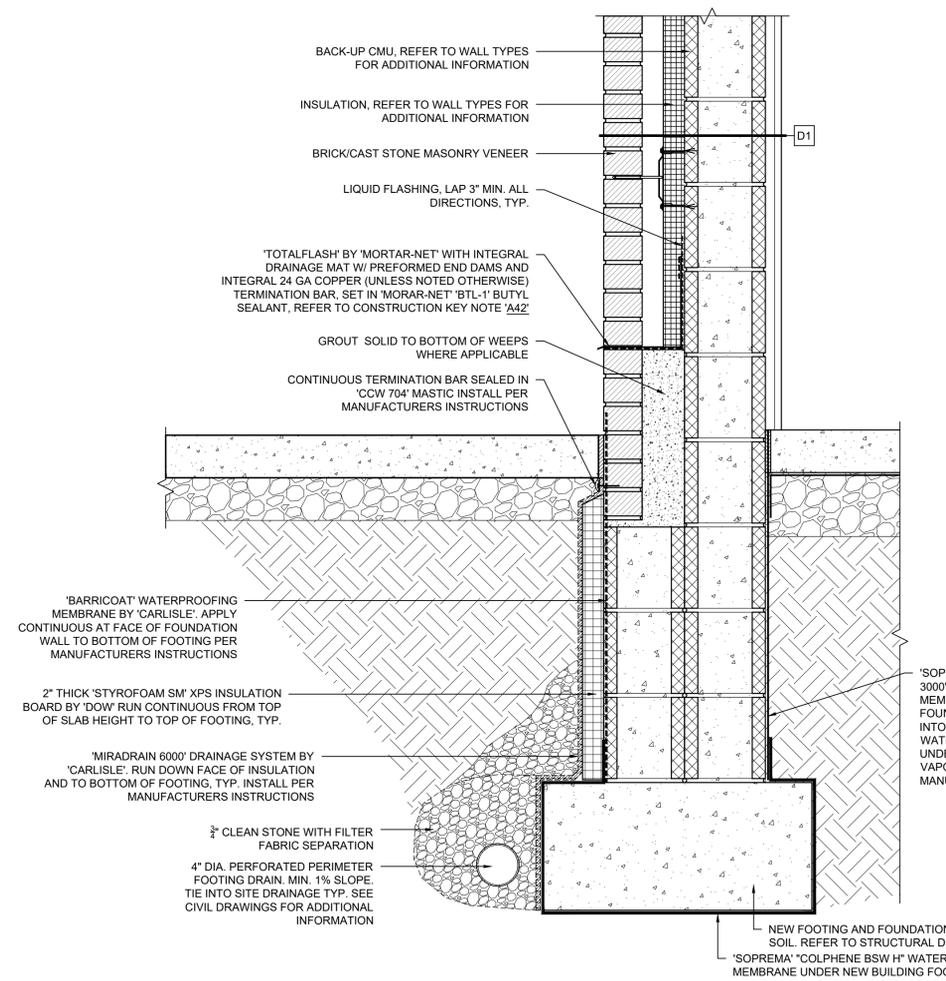

2 Typical Foundation Detail  
A4.04 1 1/2" = 1'-0"

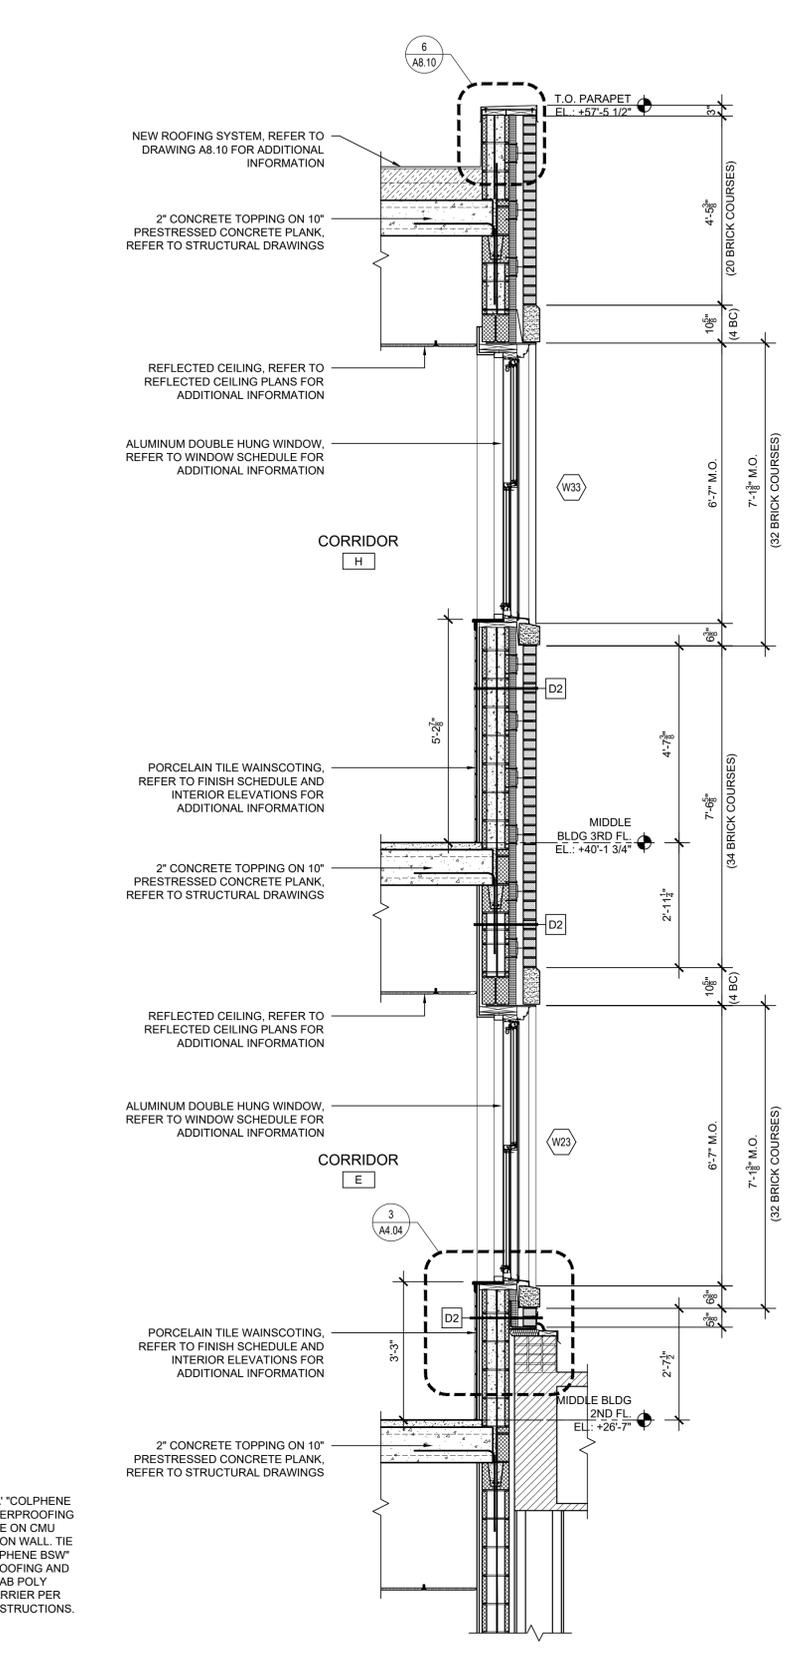

4 Wall Section  
A4.04 1/2" = 1'-0"

Date	1/10/20
Checked	DLF
Drawn	TT
<b>MICHAEL J. MCGOVERN, R.A.</b> THE REGISTERED ARCHITECT License No. 022257-1	
<b>Revisions:</b>	
#	ISSUE TO BLD 11/23/20
UNAUTHORIZED ALTERATIONS OR ADDITIONS TO THIS DOCUMENT IS A VIOLATION OF SECTION 2209 OF THE NEW YORK STATE EDUCATION LAW. THESE DOCUMENTS REMAIN THE EXCLUSIVE PROPERTY OF THE ENGINEER AND MAY NOT BE USED FOR ANY PURPOSE WHATSOEVER WITHOUT THE WRITTEN CONSENT OF THE ENGINEER.	
<b>LAN ASSOCIATES</b> engineering • planning • architecture • surveying 252 MAIN STREET, GOSHEN, NEW YORK 10924 • (845)615-0350	
<b>WALL SECTIONS AND DETAILS</b> 2019 BOND REFERENDUM MAMARONECK AVENUE ELEMENTARY SCHOOL MAMARONECK UNION FREE SCHOOL DISTRICT 850 MAMARONECK AVENUE, MAMARONECK, NY 10543	
Job No. 4.1092.72.2	
File No. 1092702A404	
<b>A4.04</b>	
NYSed PROJECT # 66-07-01-03-0-004-030	