

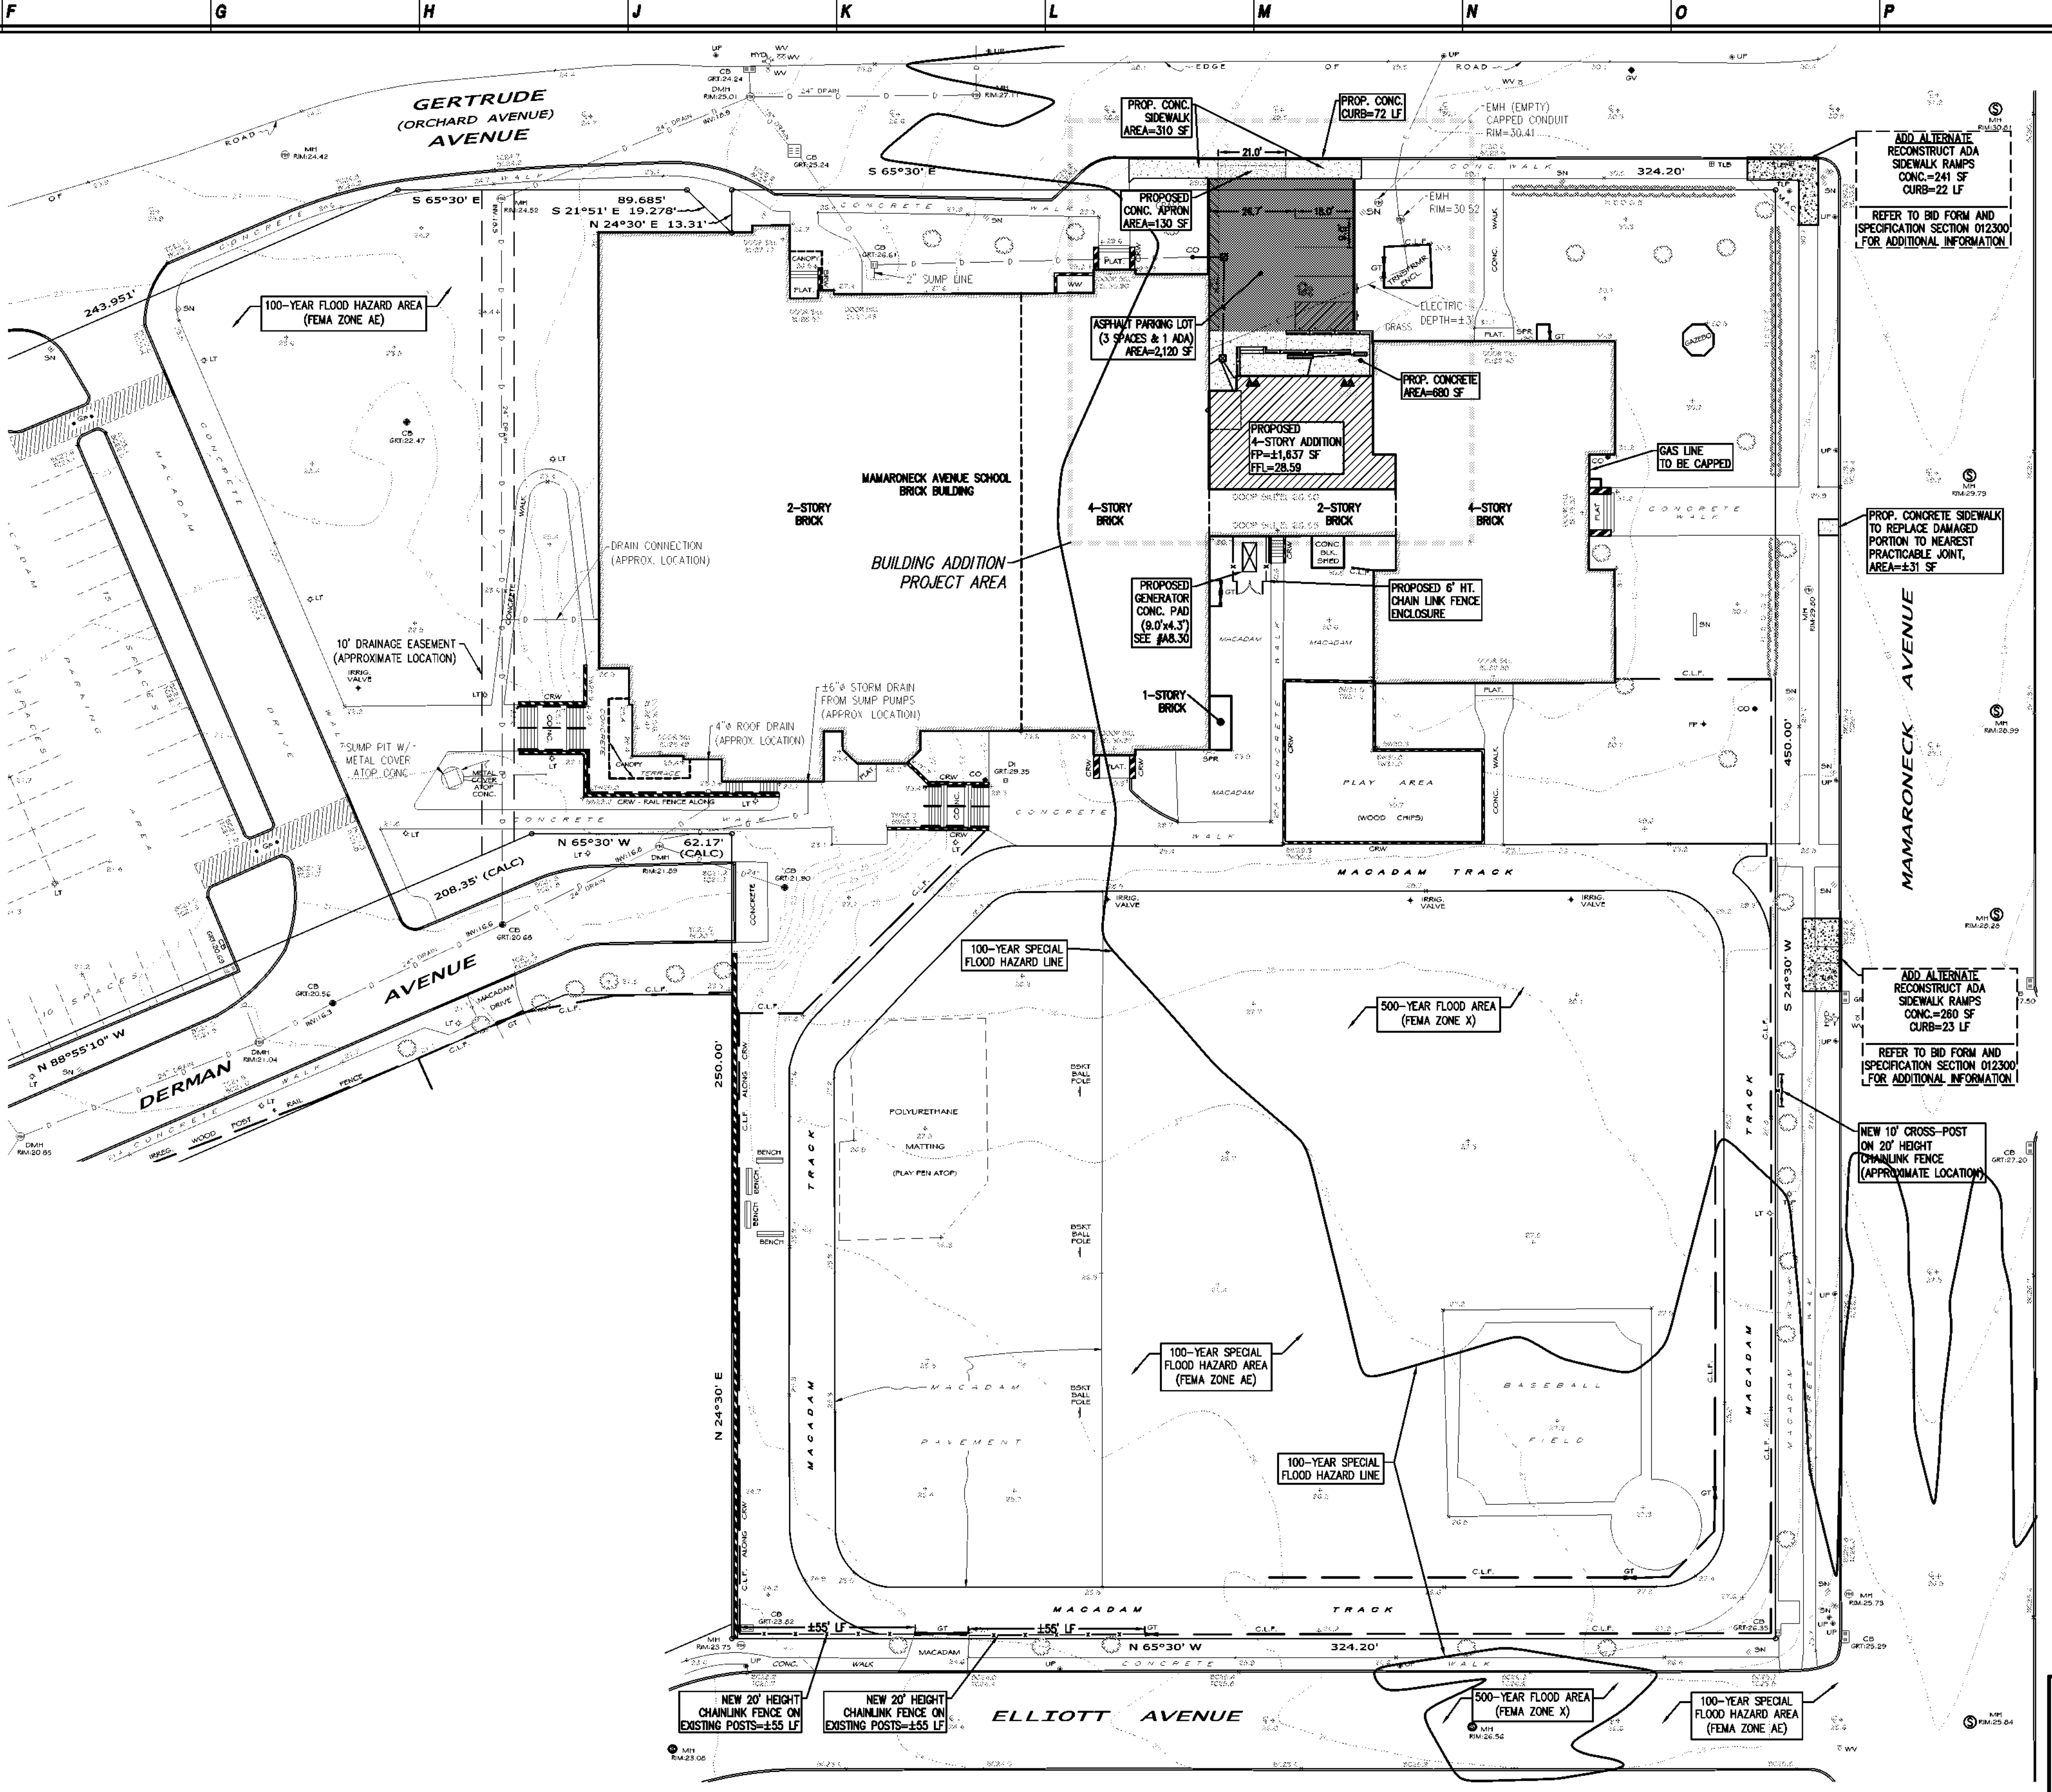


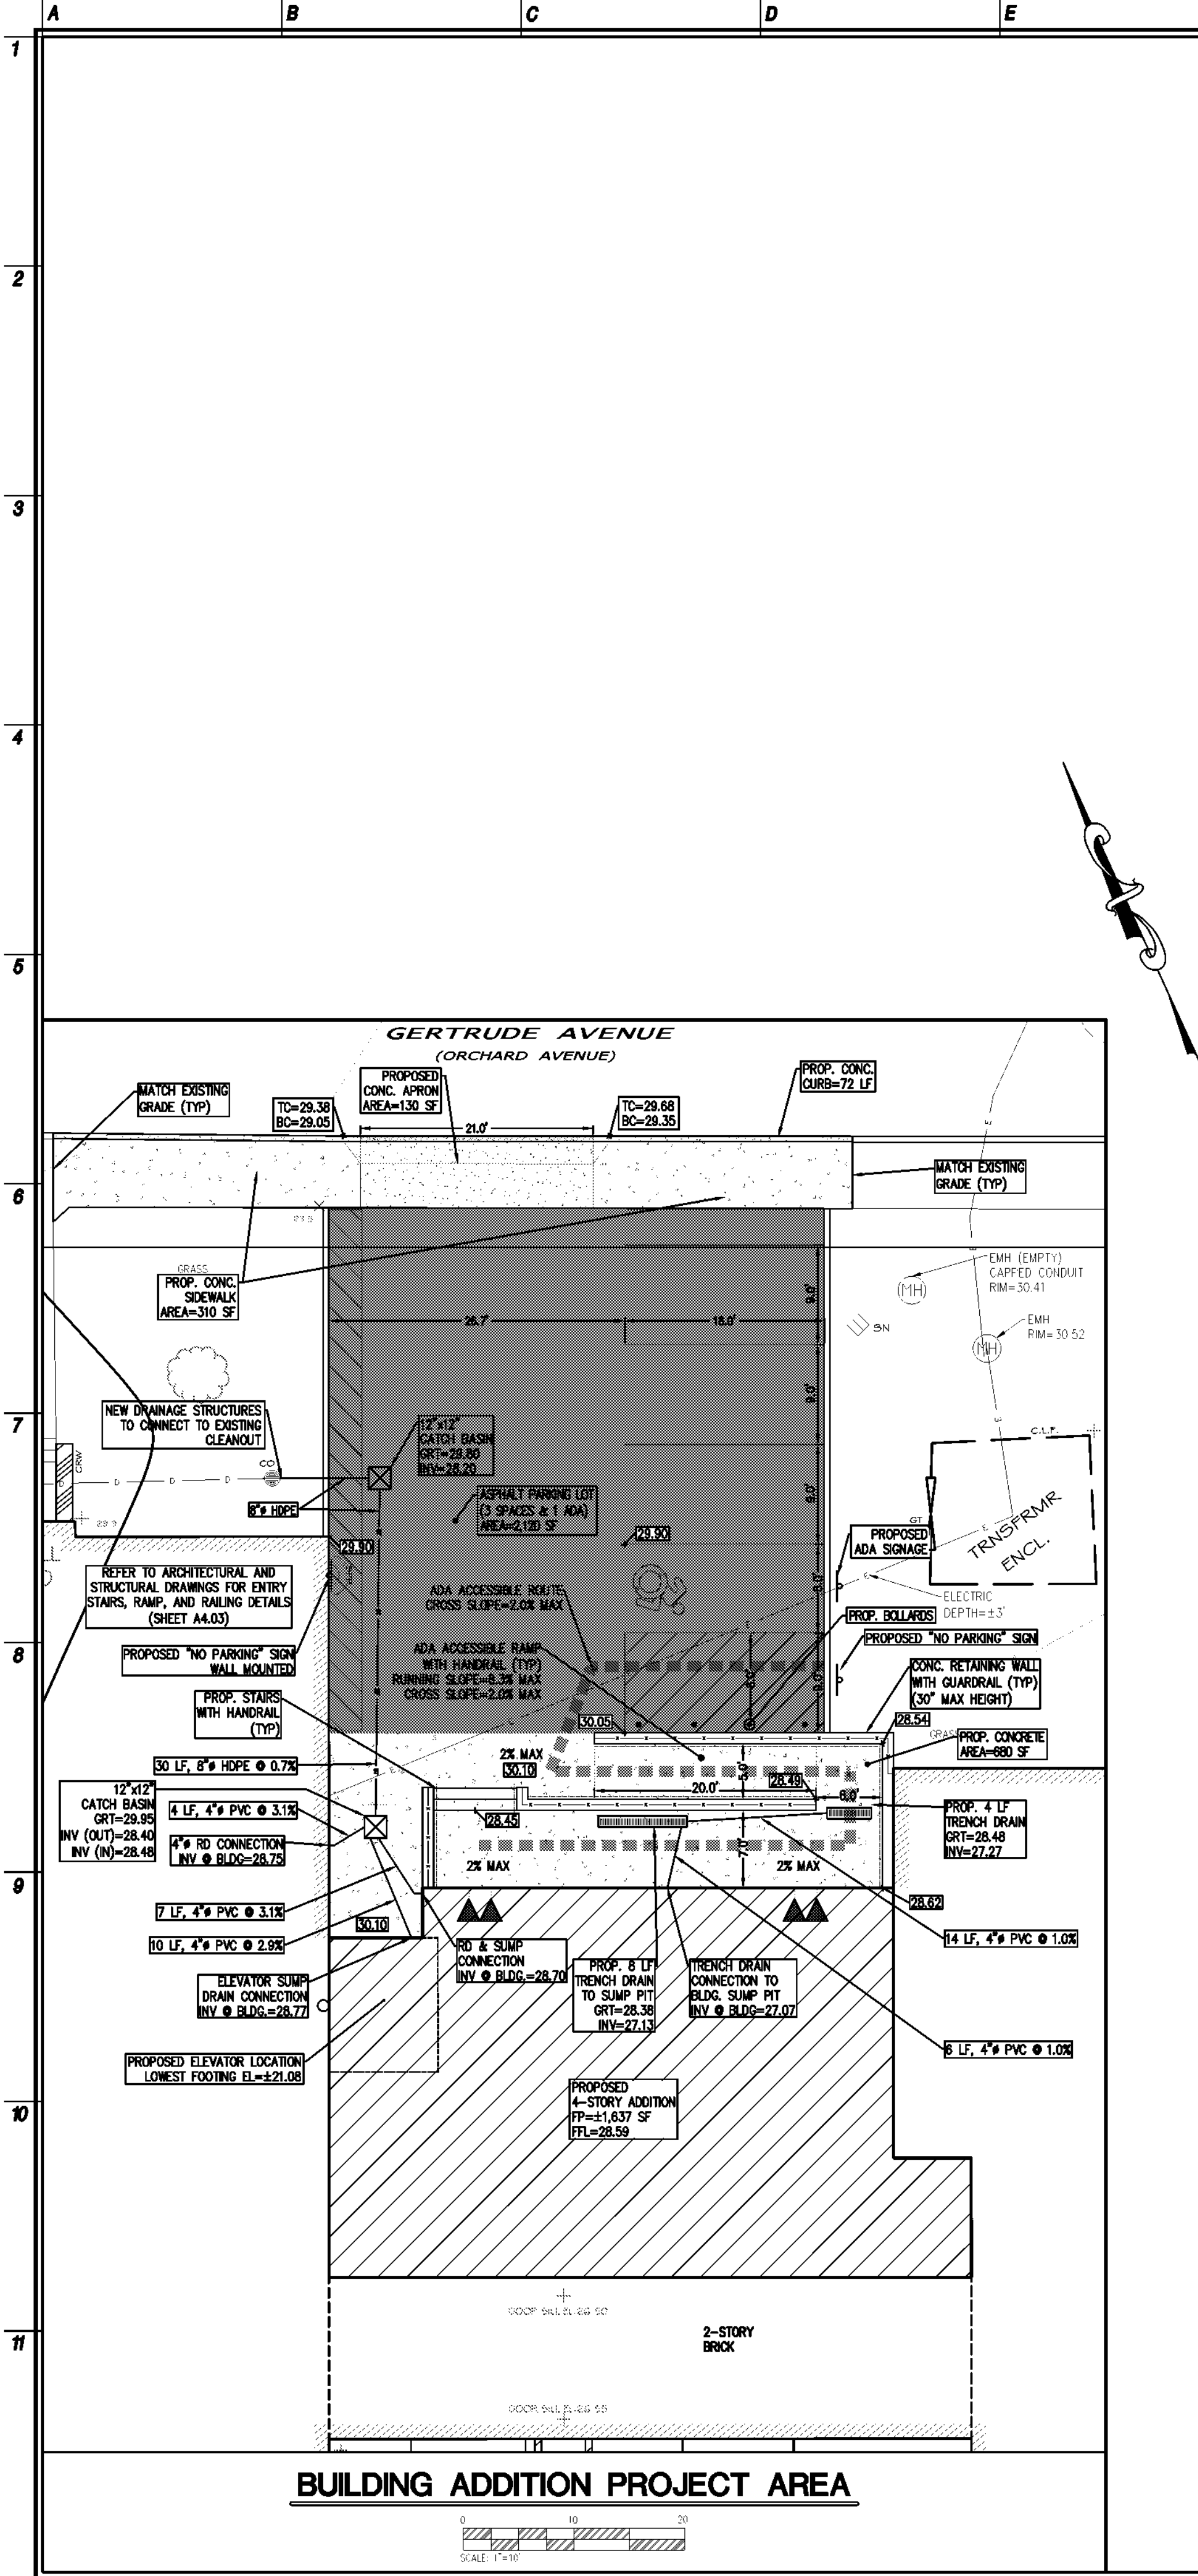

SITE PLAN - PROPOSED BUILDING ADDITION
MAMARONECK AVENUE SCHOOL

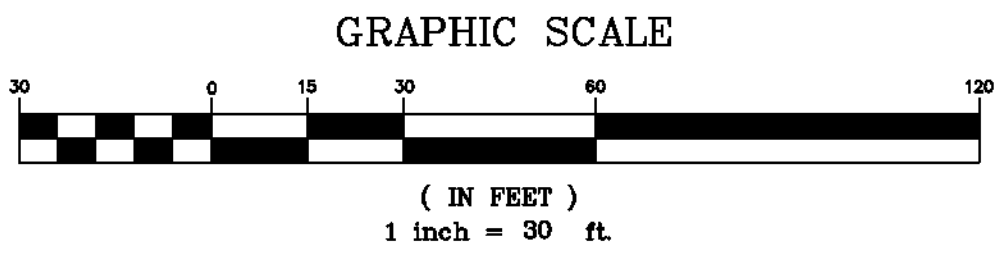

GENERAL NOTES
1. REFER TO ARCHITECTURAL AND STRUCTURAL DRAWINGS FOR ENTRY STAIRS, RAMP, AND RAILING DETAILS.

Date: 1/10/20	
Checked: EB	Drawn: PRE
ERIK E. BOE, P.E. PROFESSIONAL ENGINEER License No. 069208	
Revisions: ISSUE TO BE 11/23/20	
UNAUTHORIZED ALTERATIONS OR ADDITIONS TO THIS DOCUMENT IS A VIOLATION OF SECTION 2206 OF THE NEW YORK STATE EDUCATION LAW. THESE DOCUMENTS REMAIN THE EXCLUSIVE PROPERTY OF THE ENGINEER, AND MAY NOT BE USED FOR ANY PURPOSE WHATSOEVER WITHOUT THE WRITTEN CONSENT OF THE ENGINEER.	
LAN ASSOCIATES engineering • planning • architecture • surveying 252 MAIN STREET, GOSHEN, NEW YORK 10924 (845)818-0350	
NYS PROJECT # 66-07-01-03-0-004-030	
SITE PLAN 2019 BOND REFERENDUM MAMARONECK AVENUE ELEMENTARY SCHOOL MAMARONECK UNION FREE SCHOOL DISTRICT 850 MAMARONECK AVENUE, MAMARONECK, NY 10543	
Job No. 4.1092.72.2	File No. 1092.72.02_C1
SP.21	