


1
A2.04 1/8" = 1'-0"

ADD ALTERNATE
MASONRY FACADE REPLACEMENT
AT SOUTH AND PARTIAL WEST
ELEVATIONS OF MAS BUILDING
REFER TO BID FORM AND
SPECIFICATION SECTION 012300
FOR ADDITIONAL INFORMATION.

REFER TO GENERAL NOTES ON SHEET A2.00

SYMBOL INDICATES CONSTRUCTION KEY NOTE. CONSTRUCTION TAGS CORRESPOND TO THE WORK AREA LETTER IN THE DRAWING TITLE INDICATOR LABELED "WORK AREA" REFER TO CONSTRUCTION KEY NOTES ON SHEET A2.00

SYMBOL INDICATES BRICK VENEER REPLACEMENT KEY NOTE. REFER TO DRAWING A3.01 FOR NOTES.

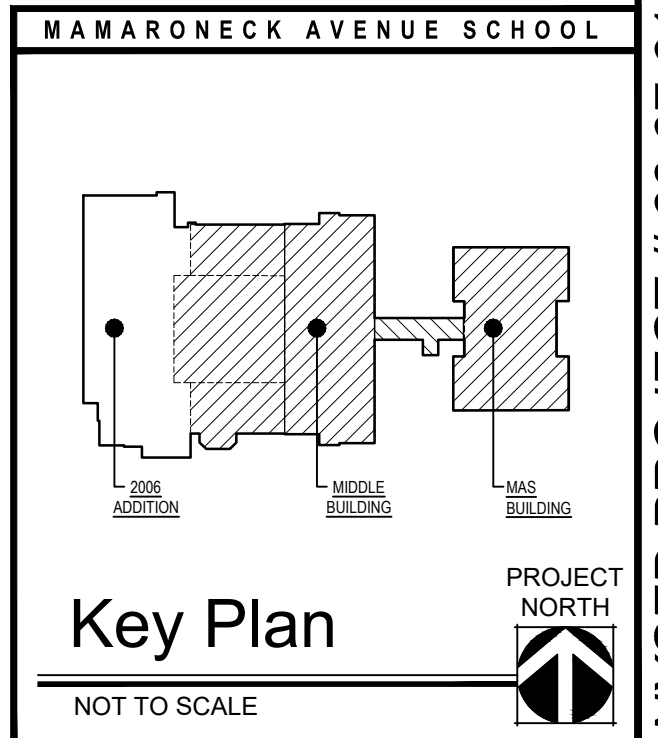

Date: 1/10/20
Checked: DLF
Drawn: TT

MICHAEL J. MCGOVERN, R.A.
REGISTERED ARCHITECT
License No. 022257-1

Revisions:

ISSUE TO BID 11/23/20

UNAUTHORIZED ALTERATIONS OR ADDITIONS TO THIS DOCUMENT IS A VIOLATION OF SECTION 2209 OF THE NEW YORK STATE EDUCATION LAW. THESE DOCUMENTS REMAIN THE EXCLUSIVE PROPERTY OF THE ENGINEER, AND MAY NOT BE USED FOR ANY PURPOSE WHATSOEVER WITHOUT THE WRITTEN CONSENT OF THE ENGINEER.

LAN ASSOCIATES
engineering • planning • architecture • surveying
252 MAIN STREET, GOSHEN, NEW YORK 10924 (845)815-0350

PROPOSED SECOND FLOOR PLAN
2019 BOND REFERENDUM
MAMARONECK AVENUE ELEMENTARY SCHOOL
MAMARONECK UNION FREE SCHOOL DISTRICT
850 MAMARONECK AVENUE, MAMARONECK, NY 10543

Job No. 4.1092.72.2
File No. 10927202A201

A2.04

NYSED PROJECT # 66-07-01-03-0-004-030