
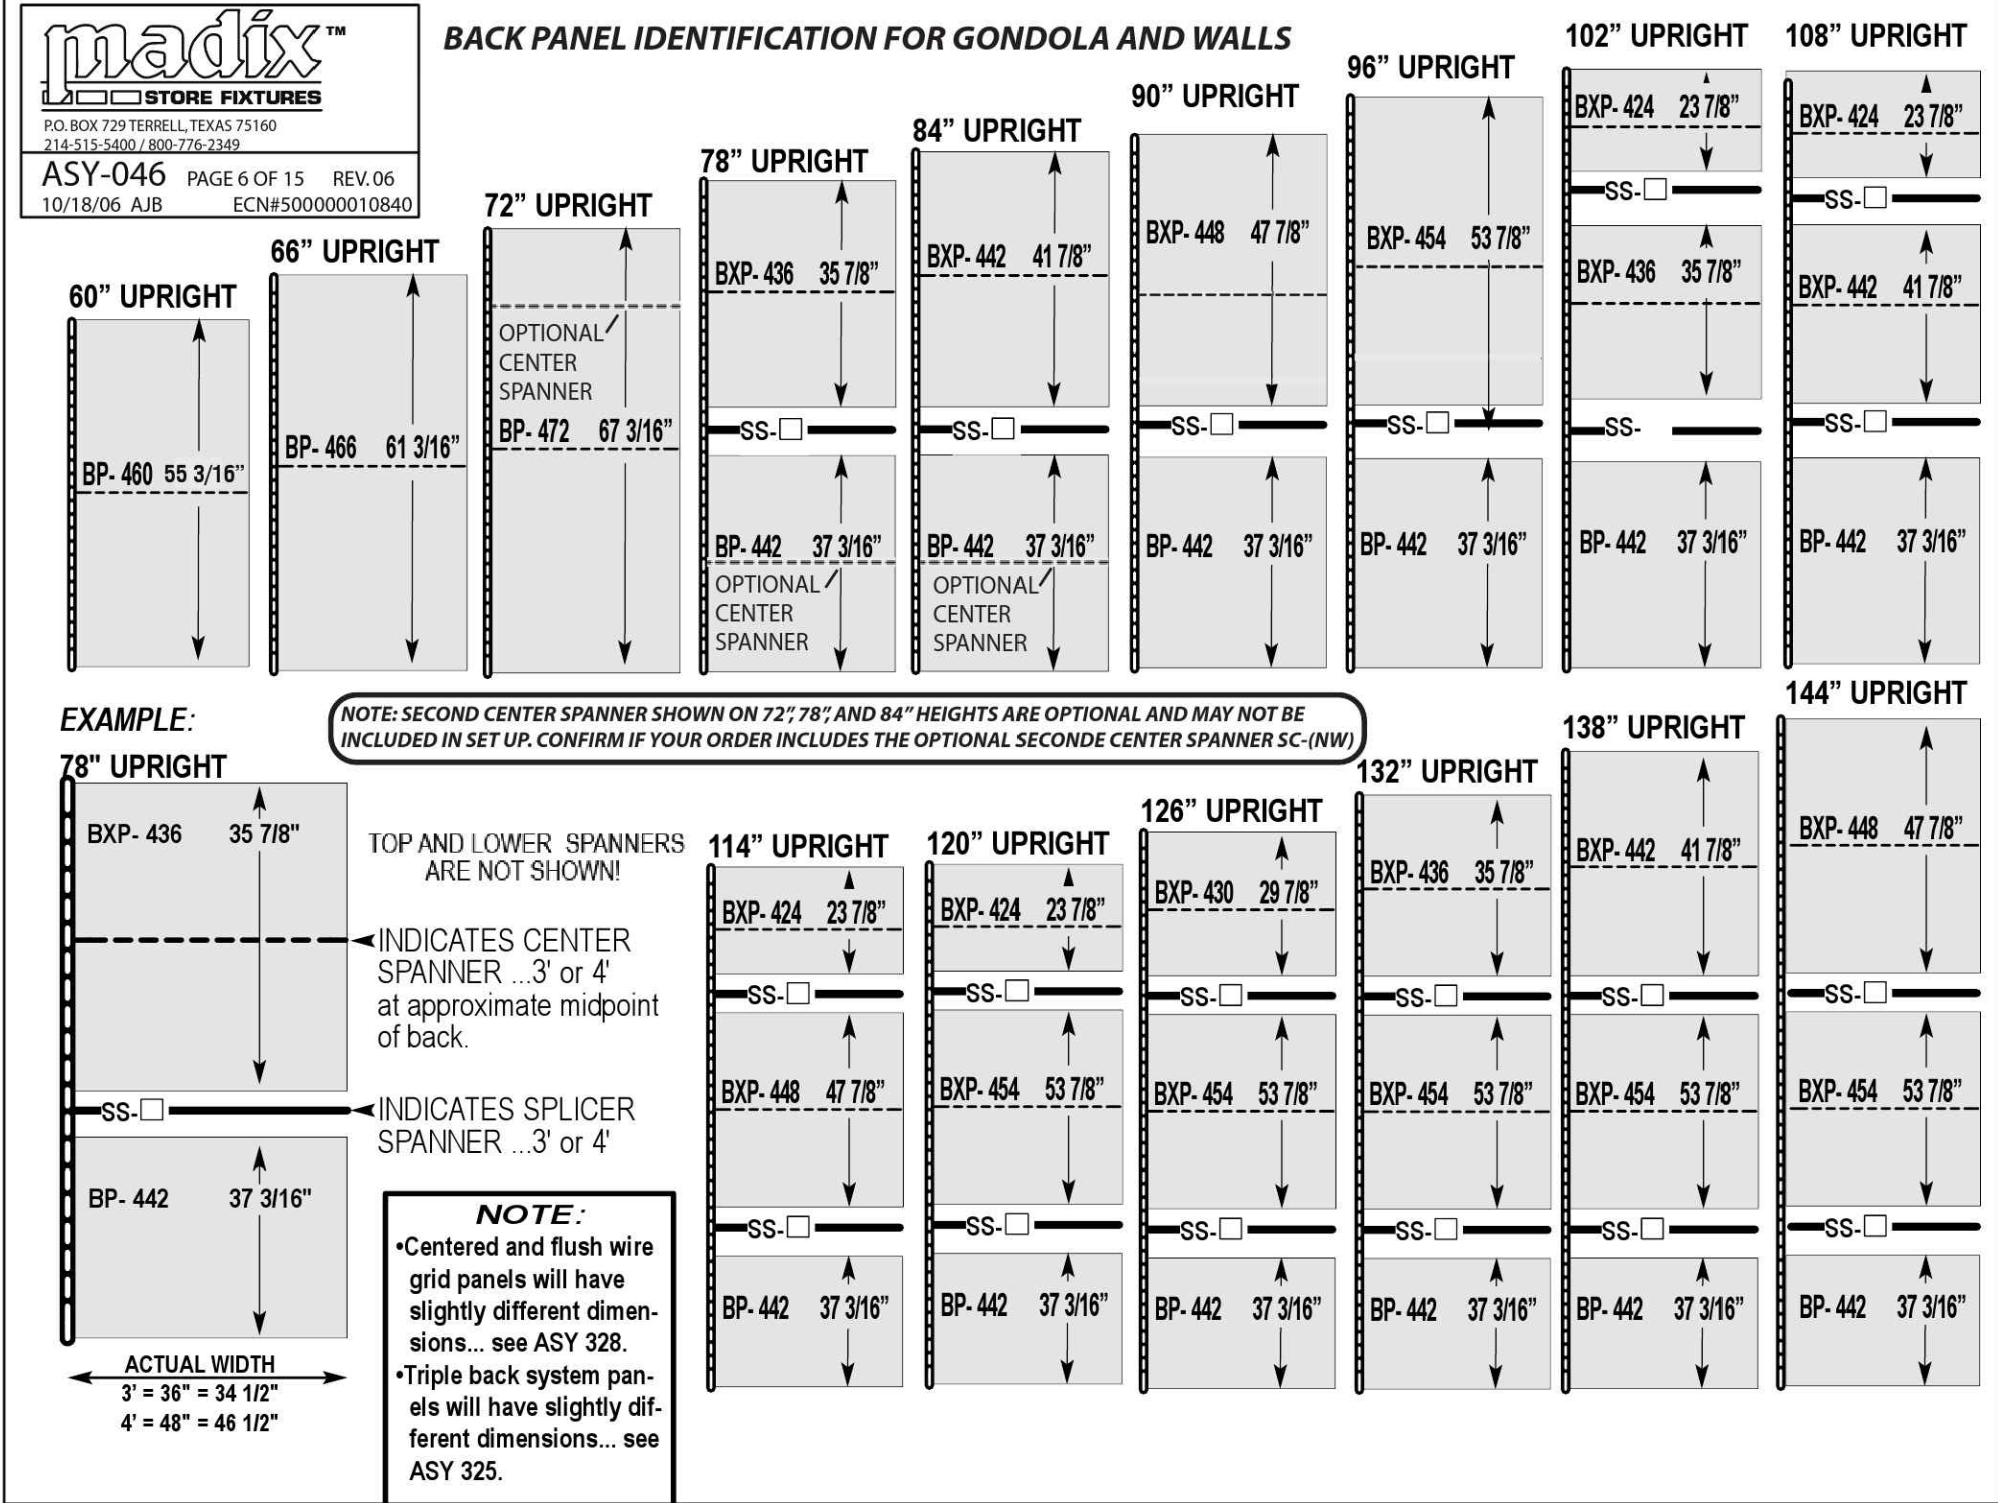


GONDOLA / WALL PARTS IDENTIFICATION...


- THE PARTS SHOWN HERE REPRESENT A WALL, SINGLE SIDED, SECTION.
- BOTH GONDOLA AND WALL SECTIONS USE THE SAME PARTS.
- PAGES 7-10 SHOW INSTALLATION OF A GONDOLA, DOUBLE SIDED, FIXTURE.

WSRP MUST BE INSTALLED IN ALL WALL UPRIGHTS AND ALL UPRIGHTS ABOVE 96" FOR GONDOLA AND WALL!


NOTE: ONLY BS-(ND) SHOES WILL REQUIRE THE WSRP, BSSL-(ND) DO NOT REQUIRE THE WSRP.

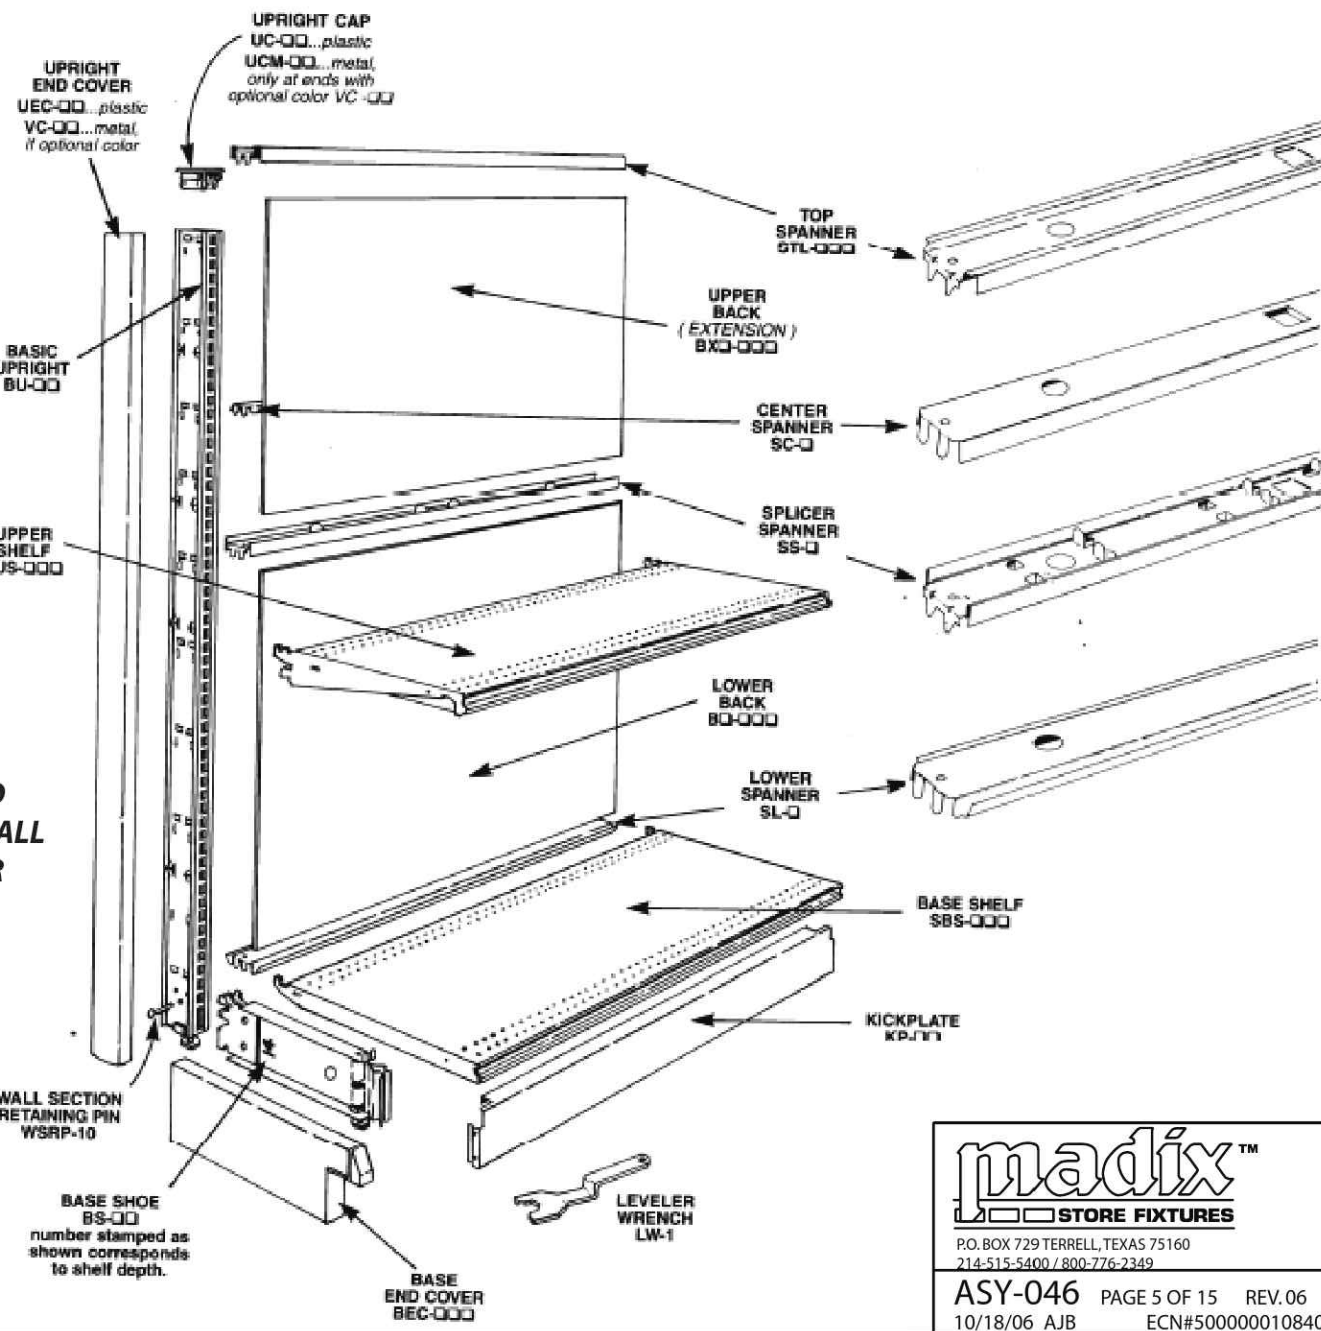

ASSEMBLY PROCEDURE...

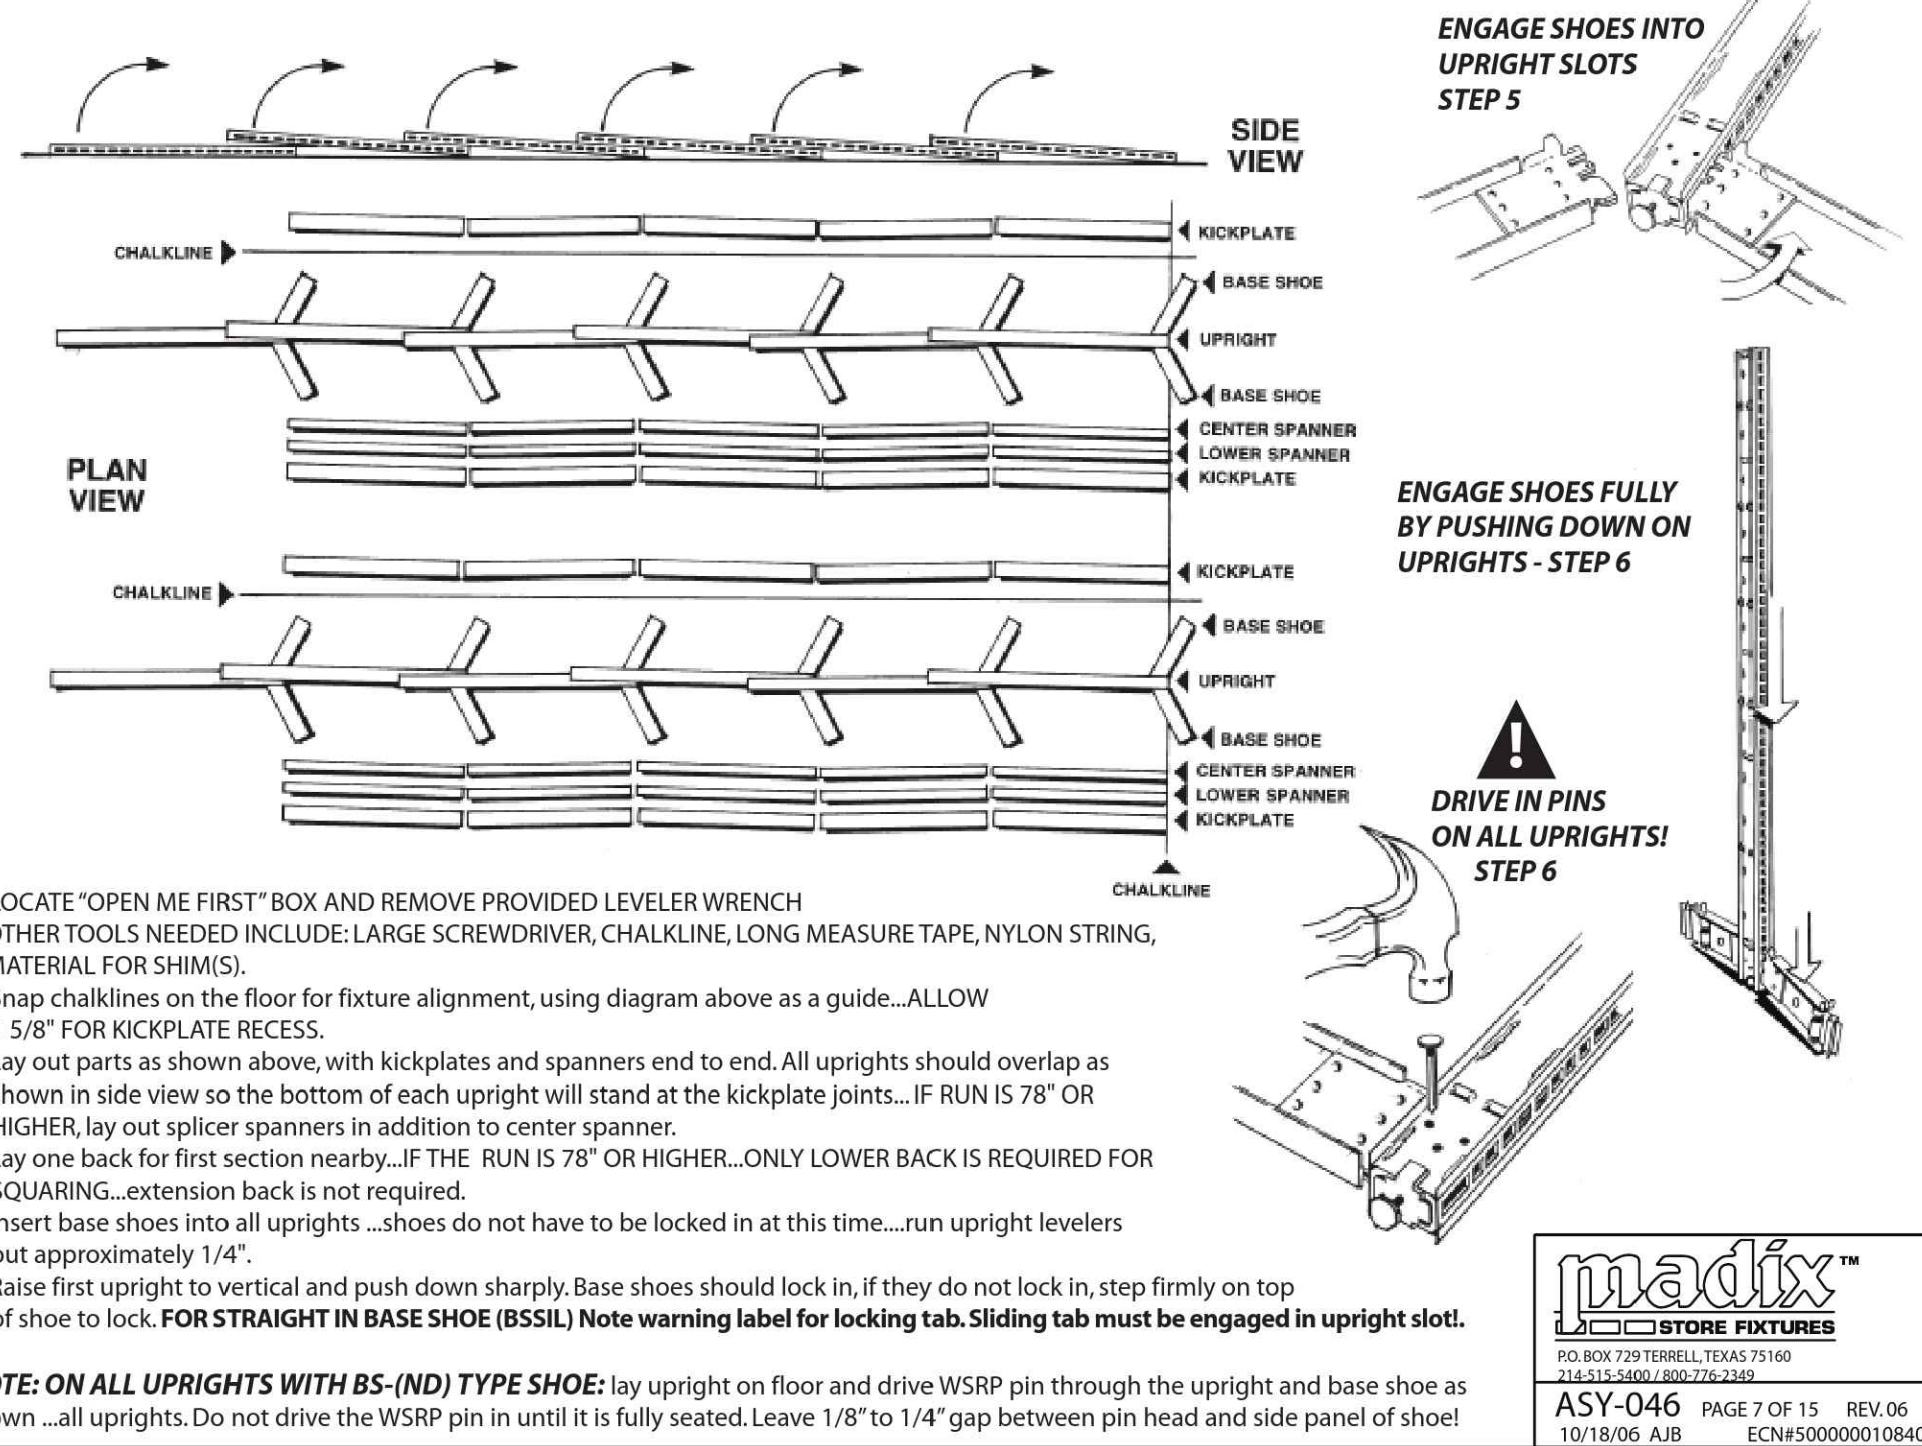

ASSEMBLY PROCEDURE...

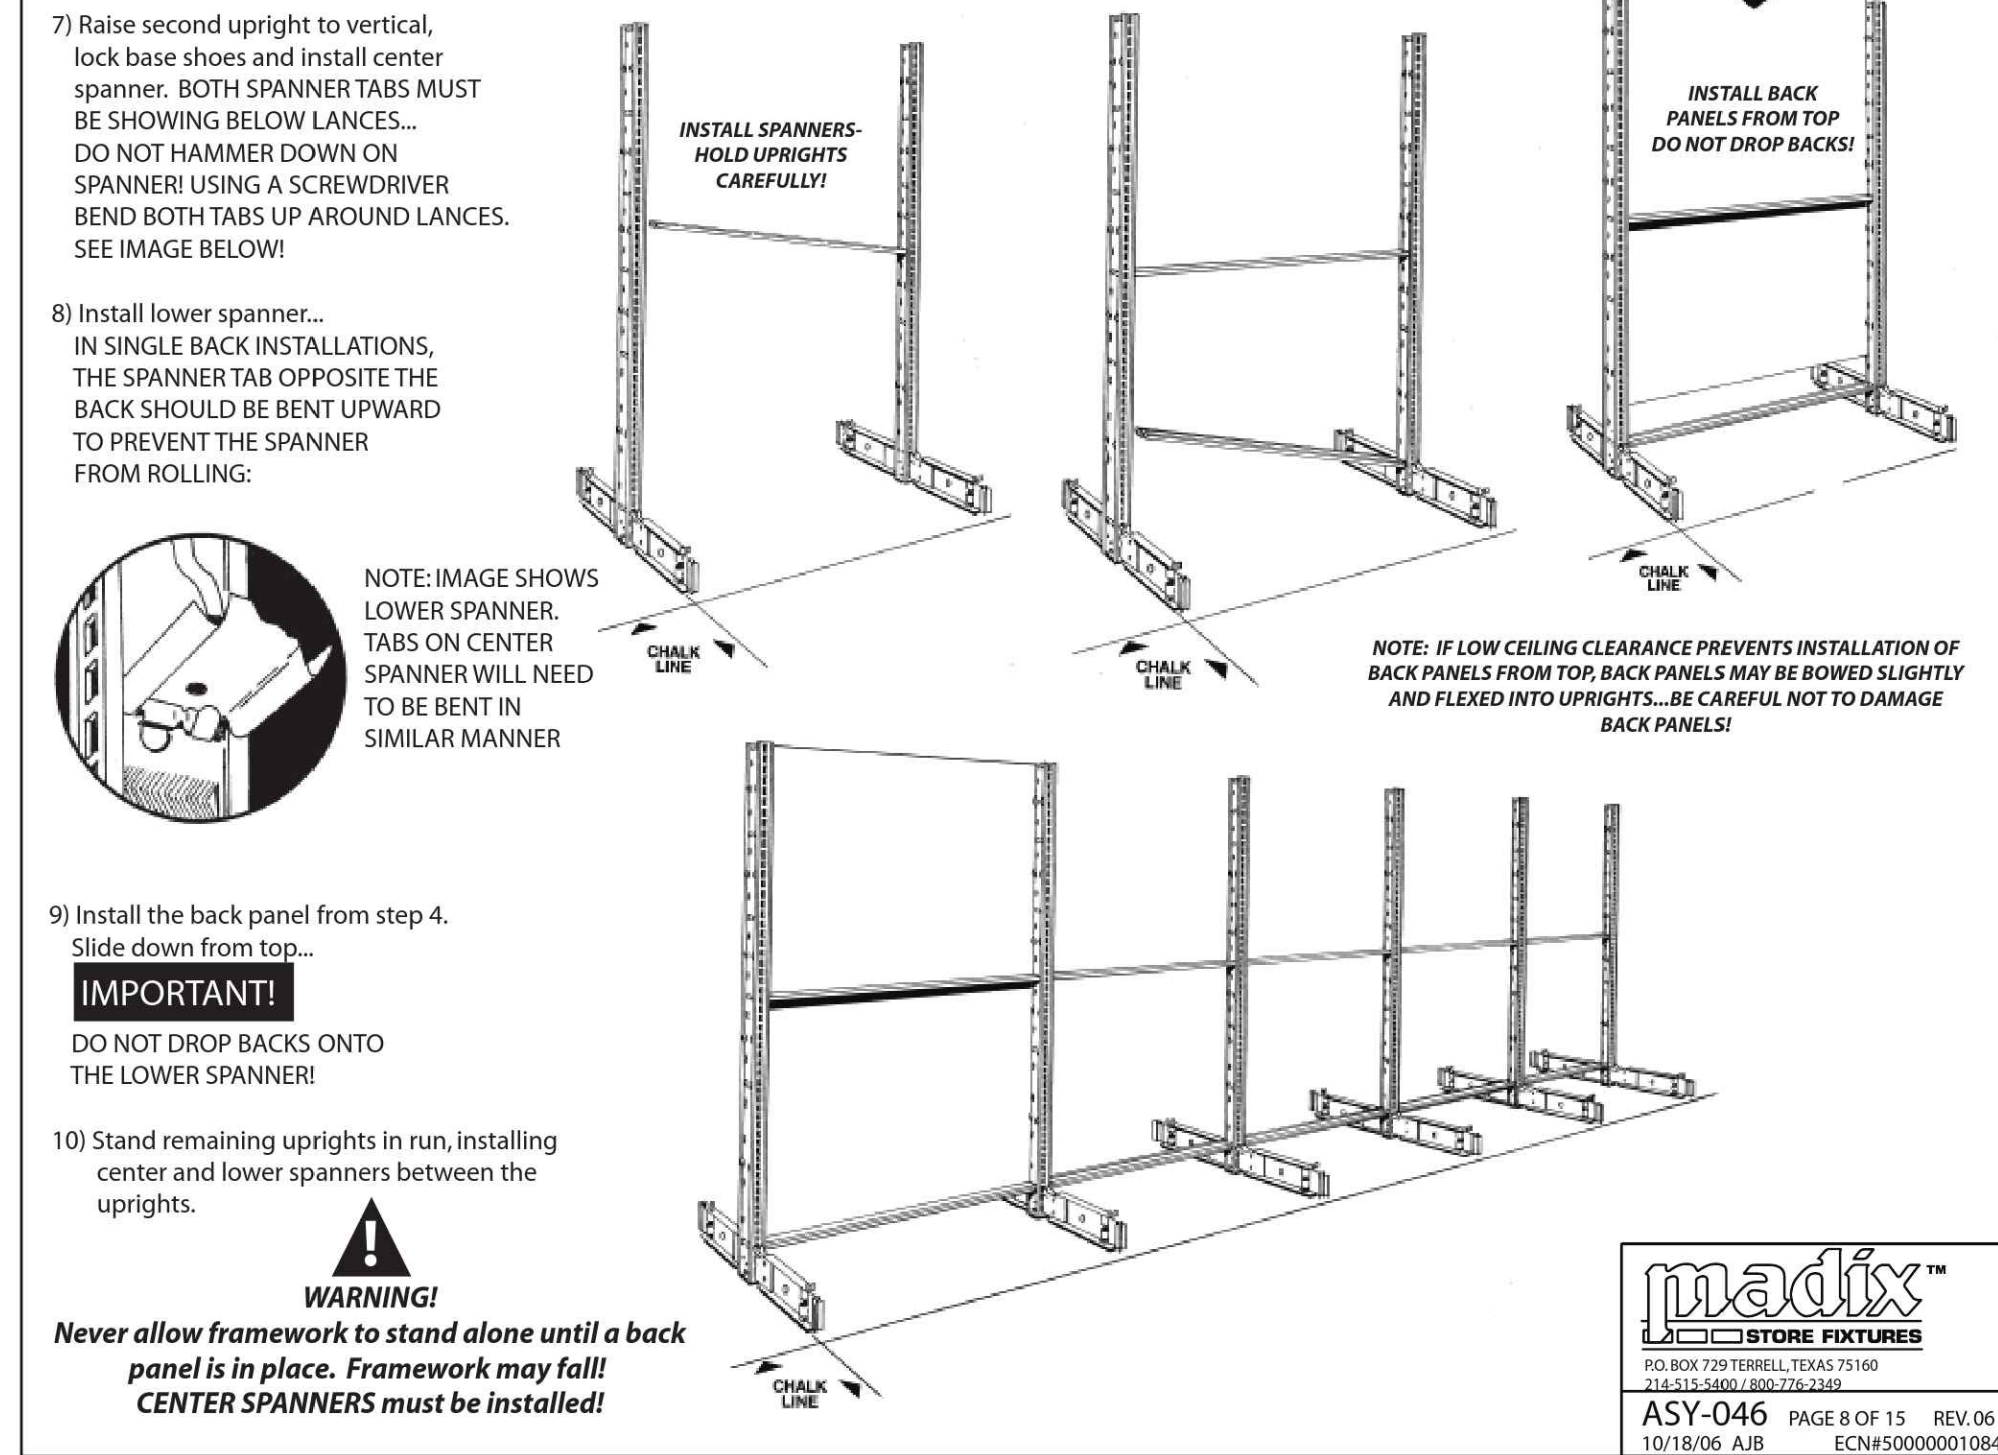


DO NOT SCALE THESE DRAWINGS

HARBOR FREIGHT TOOLS

314 NY ROUTE 59
NYACK, NY 10960

THESE DOCUMENTS CONTAIN INFORMATION PROPRIETARY TO ADA ARCHITECTS SERVICES, P.C.
UNAUTHORIZED USE OF THESE DOCUMENTS IS EXPRESSLY PROHIBITED UNLESS AGREED UPON IN WRITING.

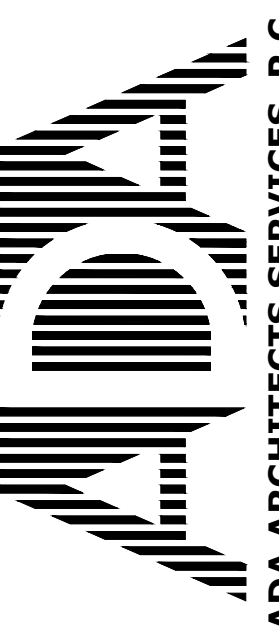

Lakewood, Ohio 44107
17710 Detroit Avenue
Phone (216) 521-5134
Fax (216) 521-4824
www.adaarchitects.com

REVISIONS

#	DATE	TYPE
1		
2		
3		
4		
5		
6		
7		
8		
9		

FIXTURE SPECIFICATIONS AND DETAILS

DATE 9/22/21

JOB NO. 20420

A1.5
SHEET NO.