 


FOOTING SCHEDULE			
TYPE	FOOTING SIZE	Bottom Reinforcing	Top Reinforcing
CF1	2'-0"xCont.x1'-0"	#5 @12" O.C. PARALLEL & #5 @ 12" O.C. PERPENDICULAR	N/A

HOLDOWN SCHEDULE - LIGHT GAUGE					
HOLD-DOWN	STUD MEMBER	STUD FASTENERS	ANCHOR DIA.	EMBED.	ANCHOR TYPE
S/HDU4	(2) 600S162-54	(6) #14	5/8"	7"	EPOXY ANCHOR


MARK	SHEATHING	FASTENER SIZE	EDGE NAILING "E.N."	SILL PLATE ANCHORAGE
SW1	EX. GRADE 5/8" APA RATED PLY	#8	6" BOTH EDGE & FIELD	5/8"x8" HEADED ANCHOR SPACING 48" O.C.

Shear Wall Notes:	
1.	SHADED WALLS DENOTE SHEARWALL LOCATIONS.
2.	#' - #' INDICATES SHEARWALL LENGTH & TYPE, RE: 
	SW#


EXTERIOR LIGHT GUAGE SCHEDULE	
	6" WALL FRAMING
BOTTOM TRACK	600T200-54
WALL FRAMING	600S162-54 @ 16" O.C.
SILL	600T300-54
HEADER	SEE SCHEDULE
TOP TRACK	600T200-54
JAMB	SEE SCHEDULE

MARK	HEADER SIZE	POST
H1	(2) 600S162-54 BOXED w/ (2) 600T200-54 TOP & BOT.	BACK TO BACK 600S250-54
H2	W12X22	SEE PLANS
H3	(2) 600S162-54 BOXED w/ (2) 600T300-68 TOP & BOT.	BACK TO BACK 600S250-54


NOTE:
1. ALL HEADER'S NOT LABELED ON PLANS SHALL BE H3.
2. FOR HEADER CONNECTIONS, RE: 5 / S2.3

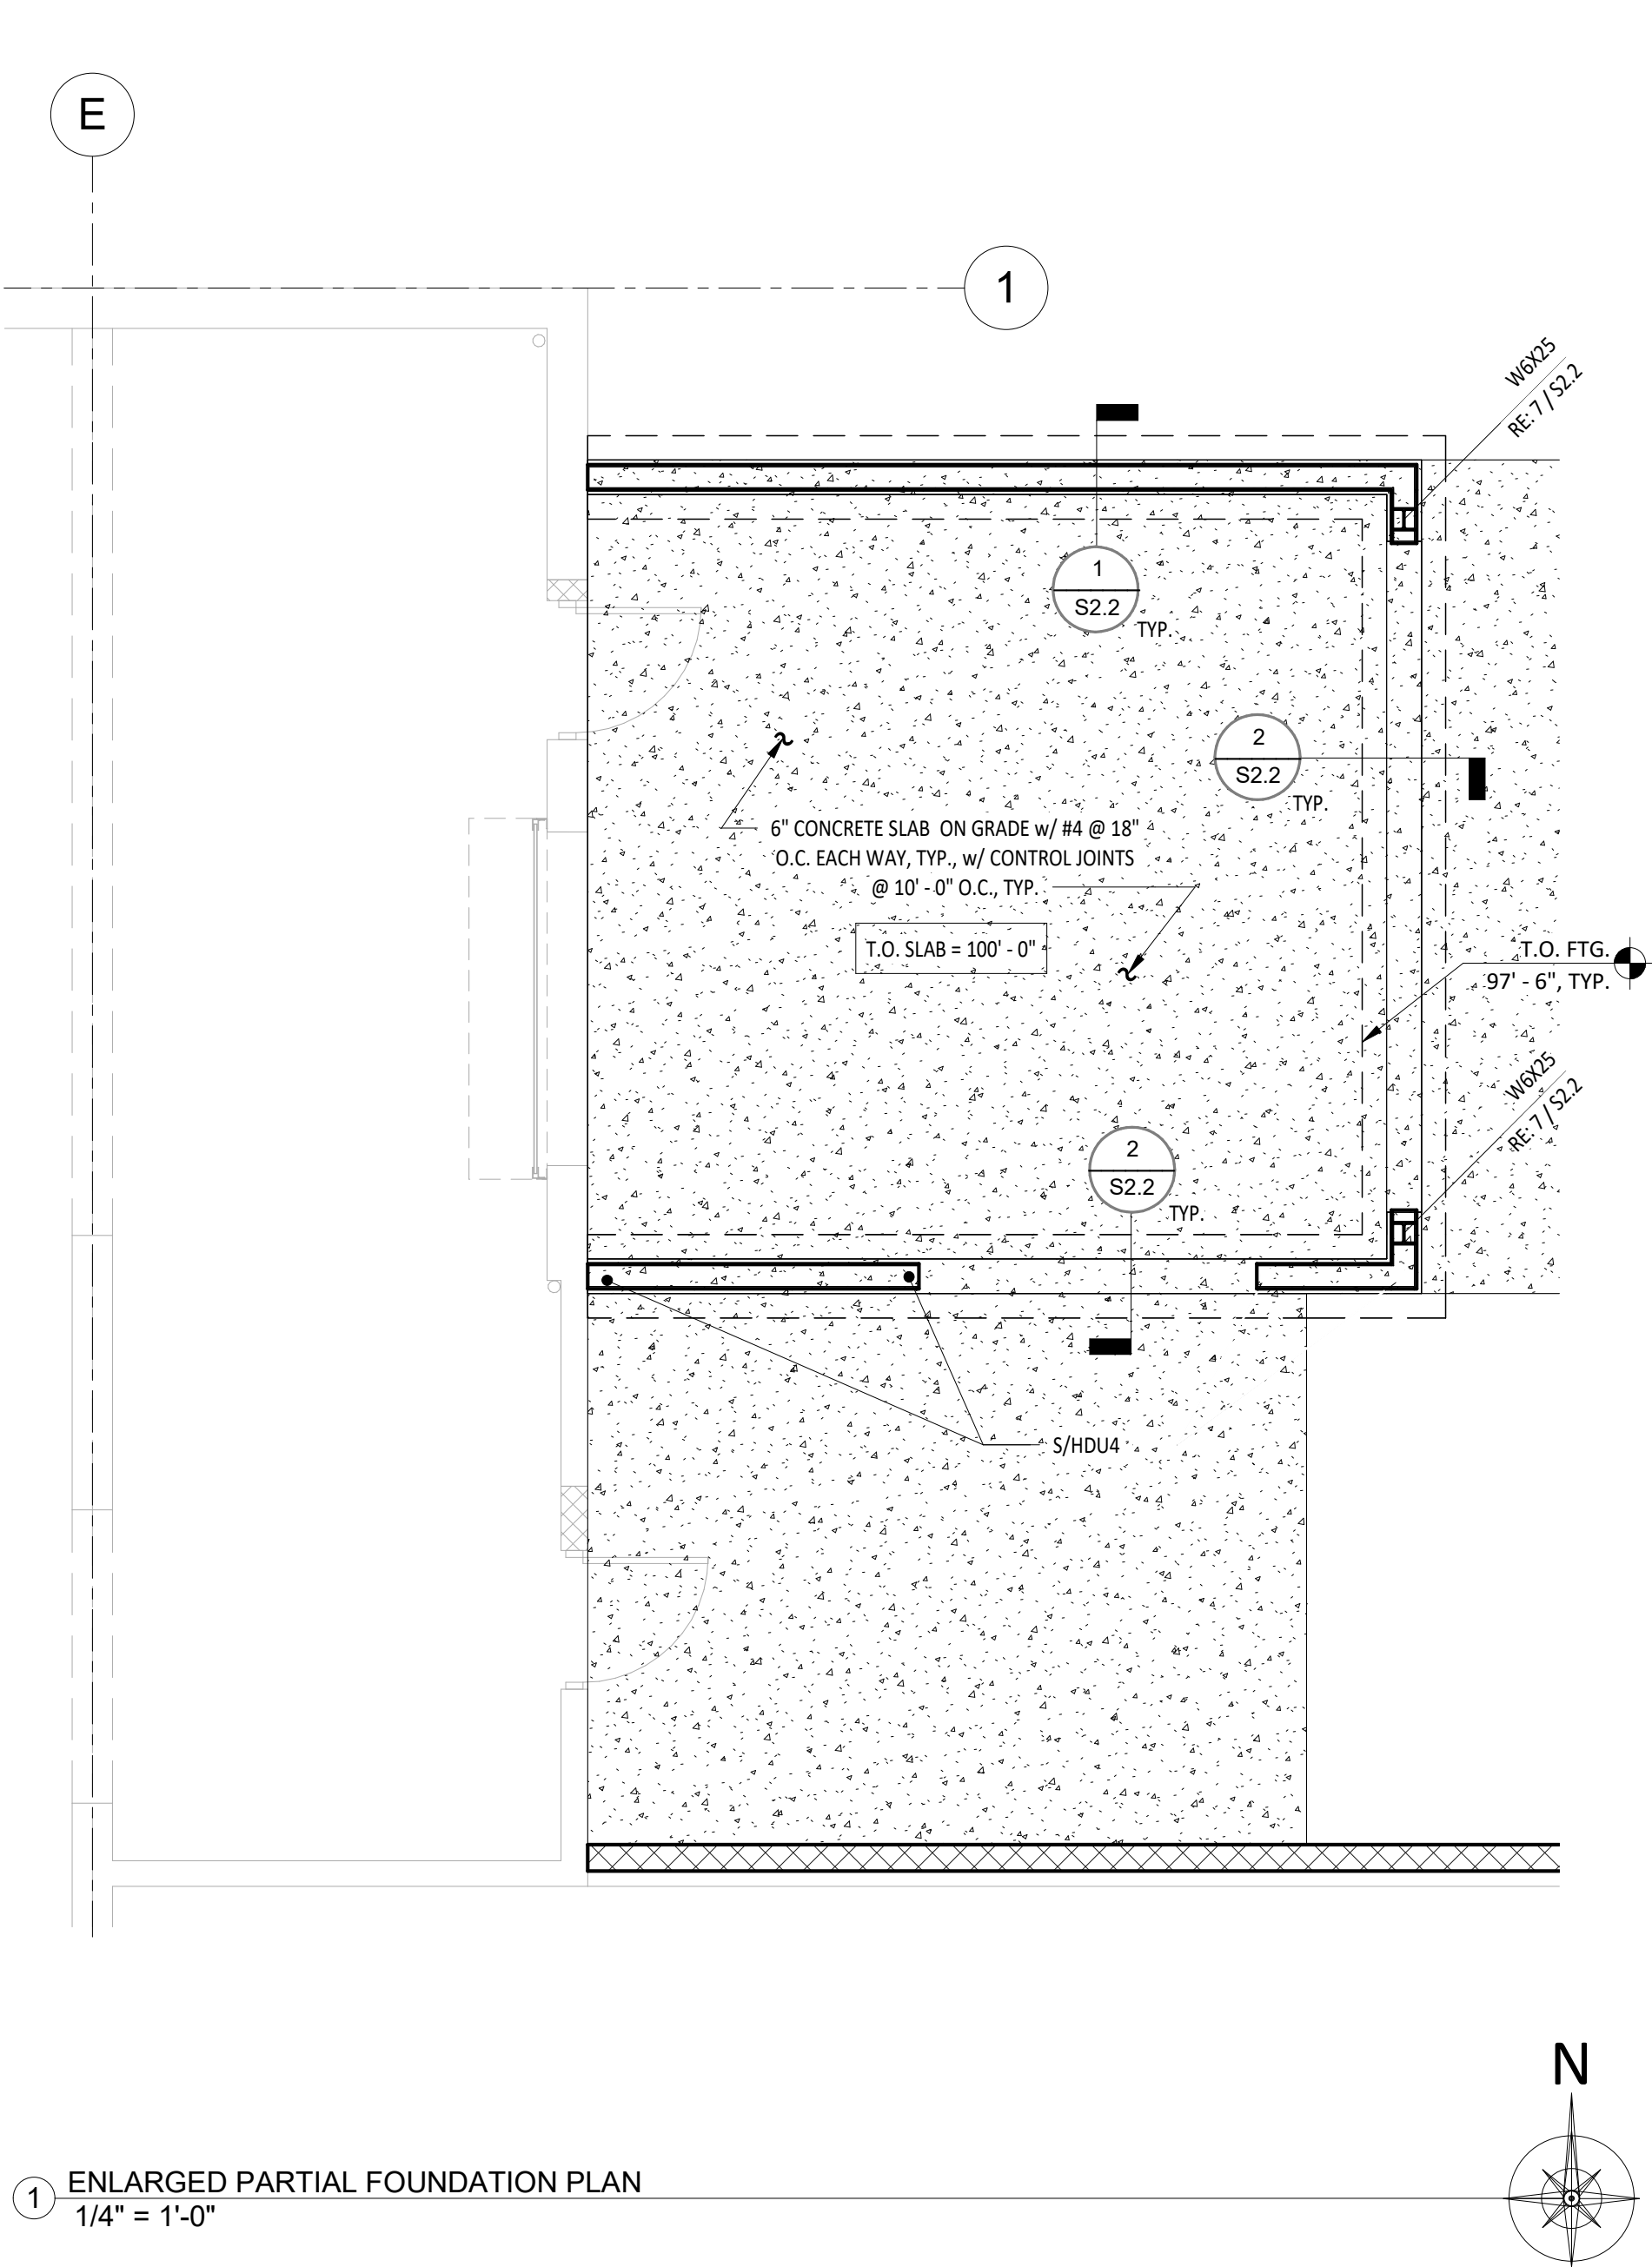

1 ENLARGED PARTIAL FOUNDATION PLAN
1/4" = 1'-0"

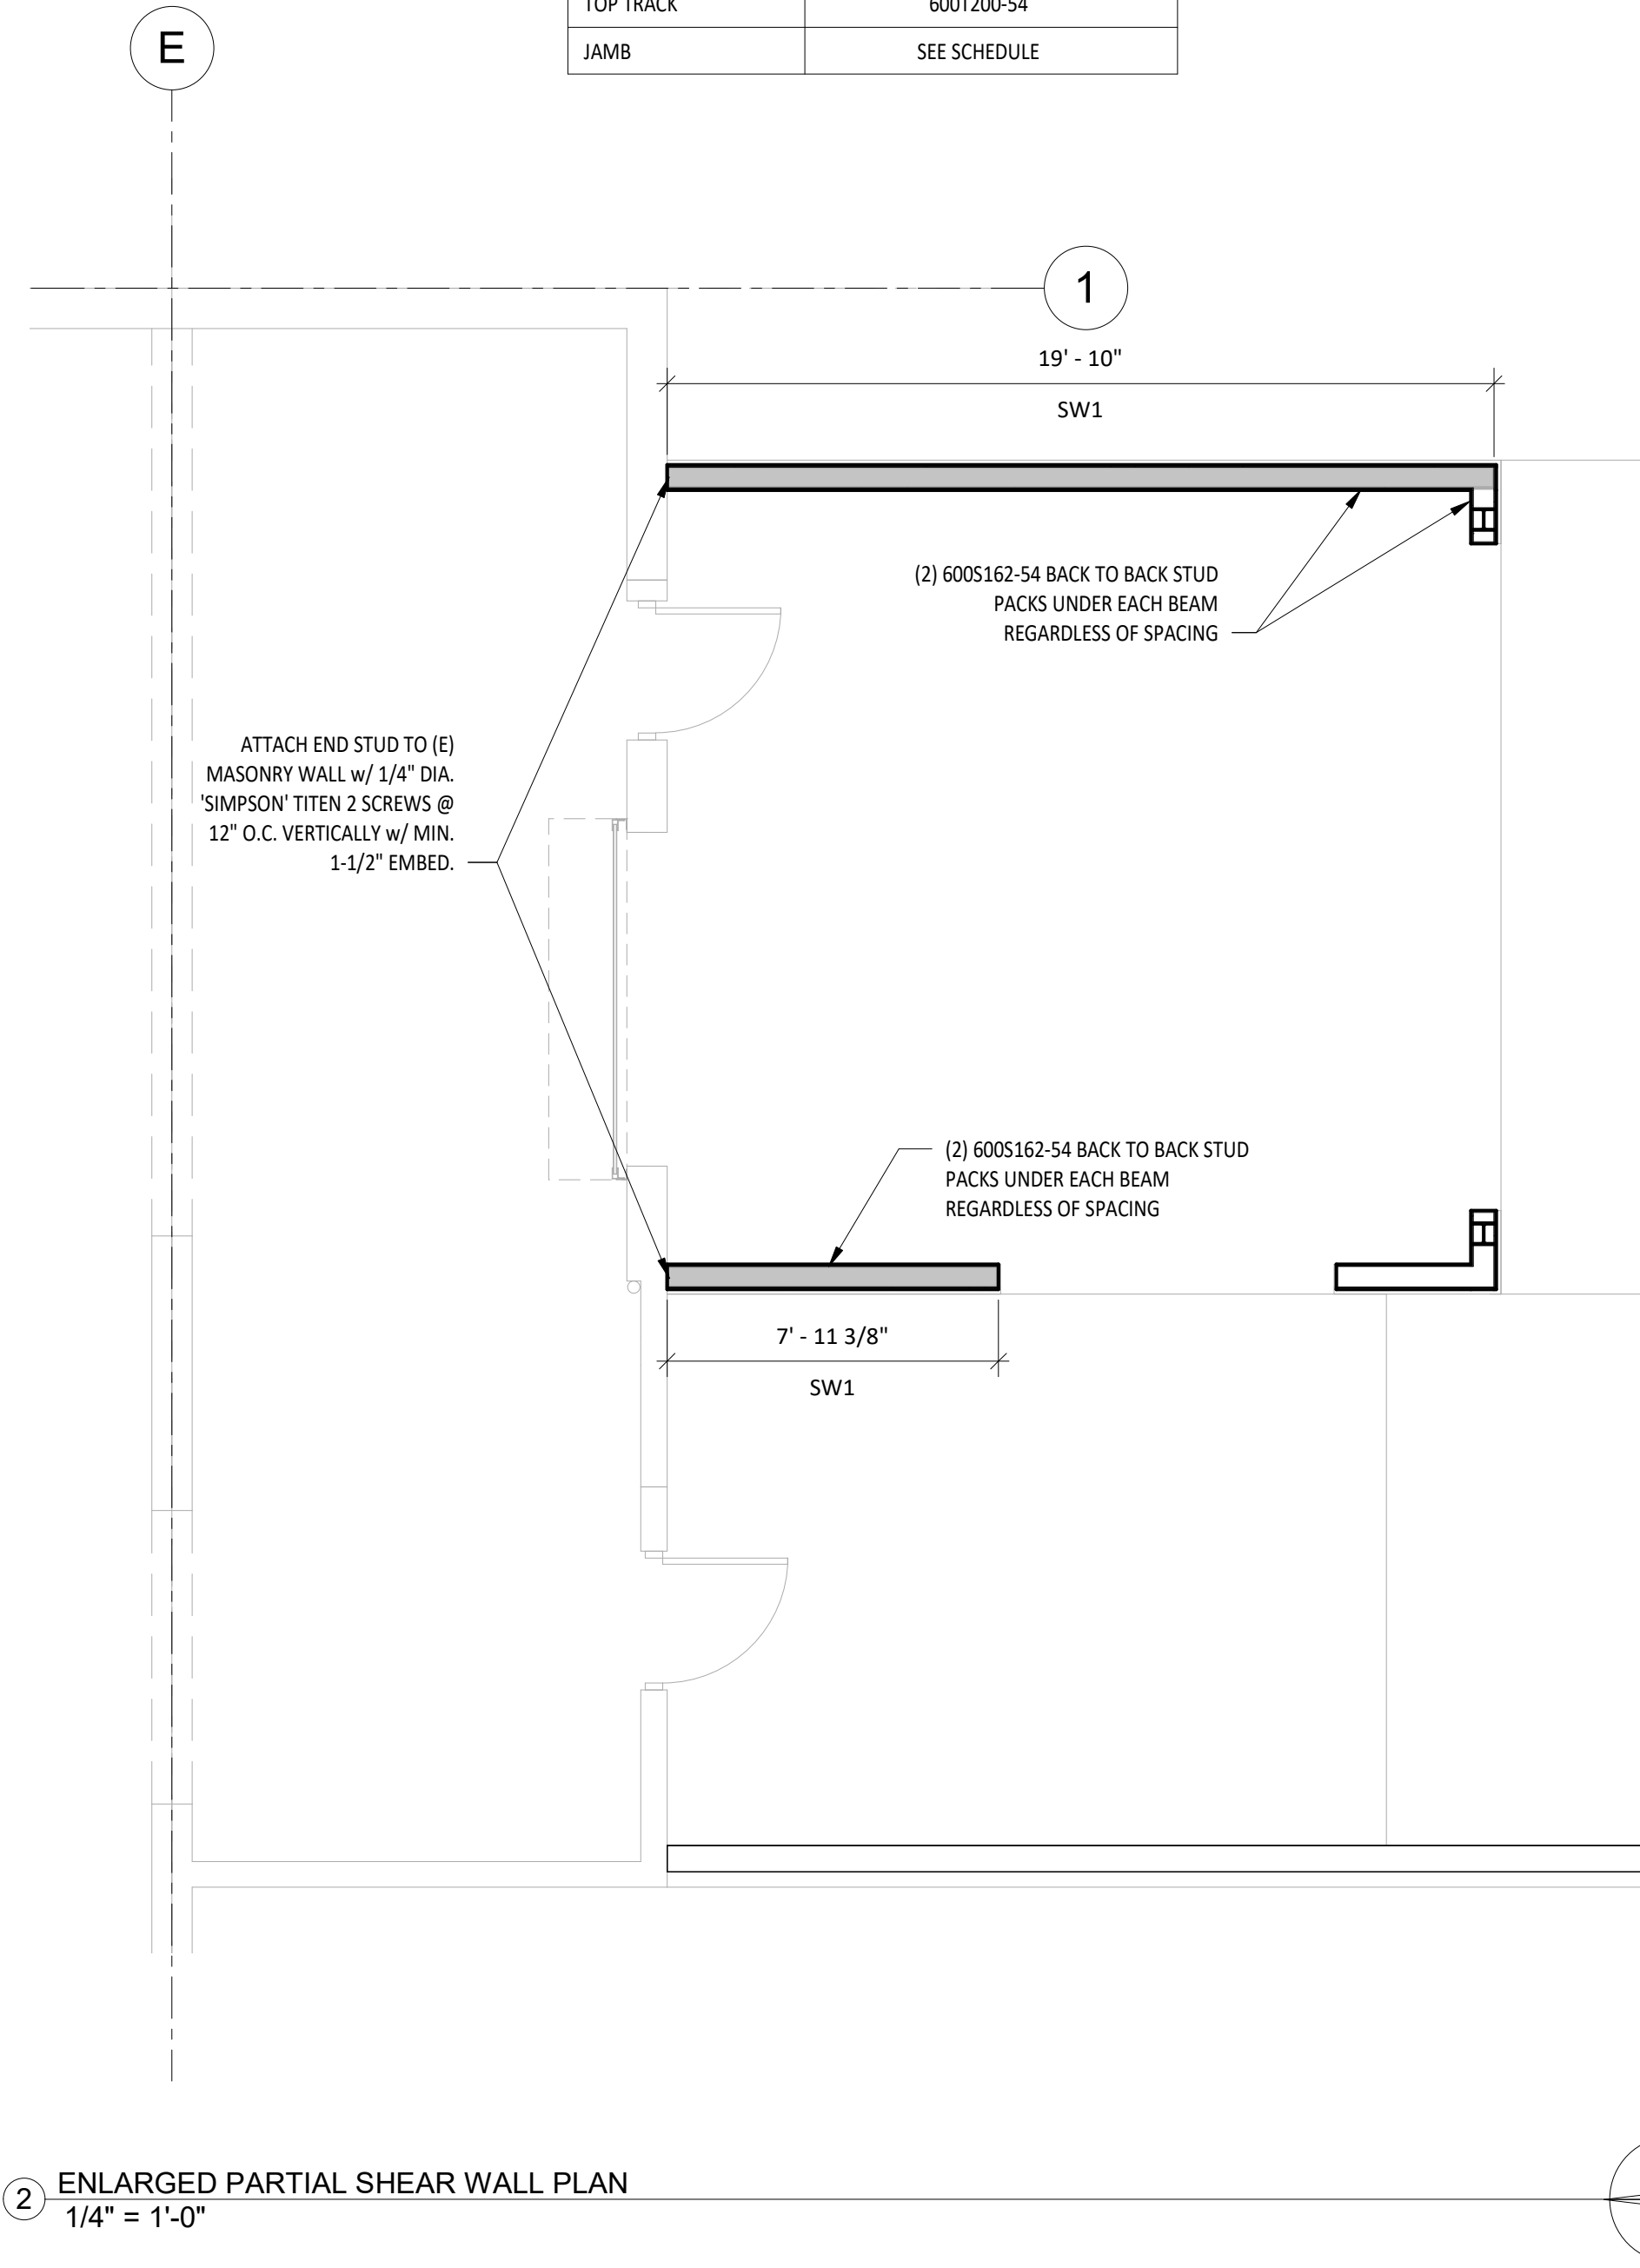

2 ENLARGED PARTIAL SHEAR WALL PLAN
1/4" = 1'-0"

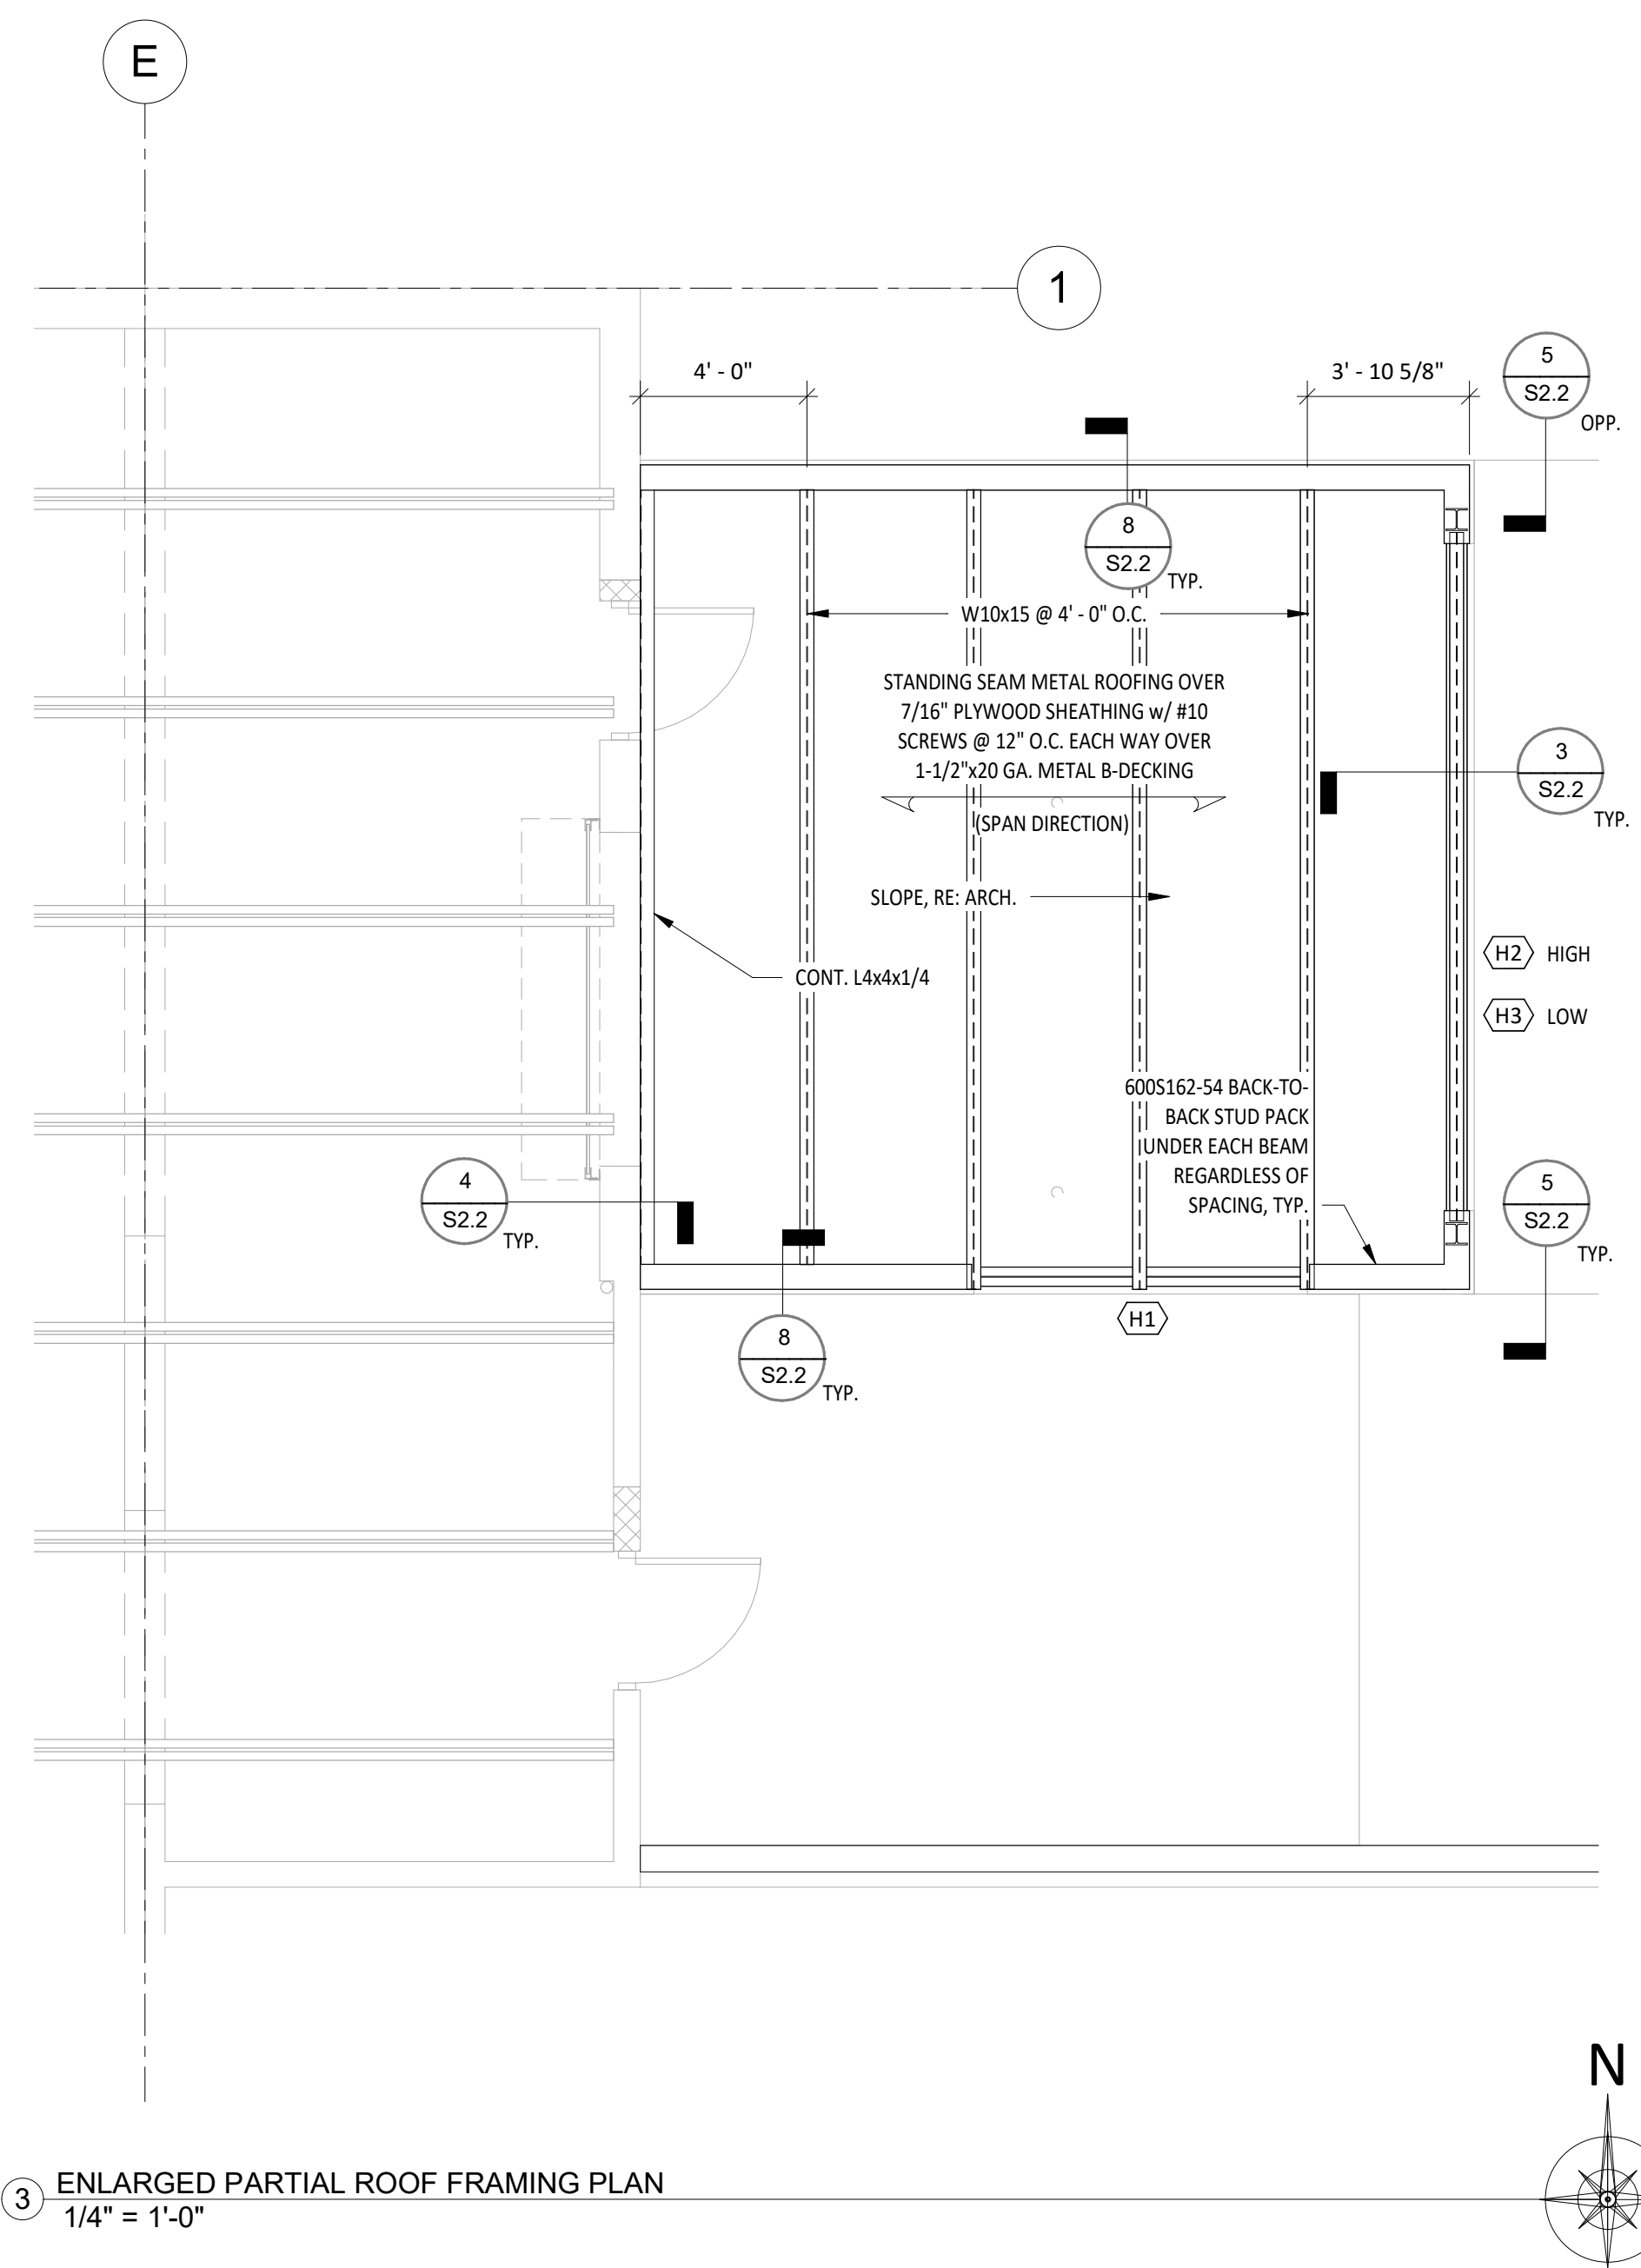

3 ENLARGED PARTIAL ROOF FRAMING PLAN
1/4" = 1'-0"



812 S. La Cassia Drive
Boise, ID 83705
(208) 345-8941
(208) 345-8946
www.tamarackgrove.com
Firm No. 87979
Project No: TGE21-17855
Checked By: DDH
Drawn By: TW



HARBOR FREIGHT TOOLS

314 NY ROUTE 59
NYACK, NY 10960

THESE DOCUMENTS CONTAIN INFORMATION PROPRIETARY TO ADA ARCHITECTS SERVICES, P.C.
UNAUTHORIZED USE OF THESE DOCUMENTS IS EXPRESSLY PROHIBITED UNLESS AGREED UPON IN WRITING.

REVISIONS									
#	DATE	TYPE							
1									
2									
3									
4									
5									
6									
7									
8									
9									
10									

ENLARGED PLANS	
DATE	9/22/21
JOB NO.	20420
S1.1	
SHEET NO.	