


FOUNDATION PLAN
SCALE: 1/8"=1'-0"

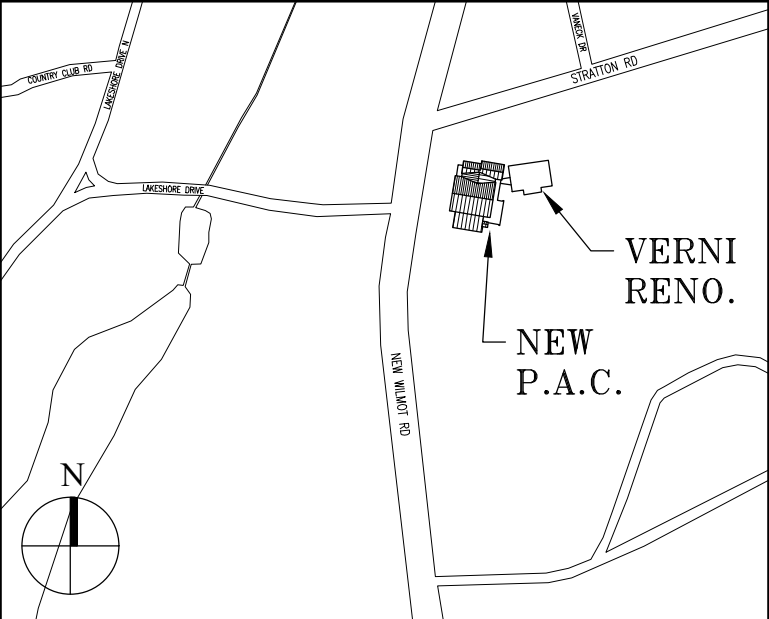

Key Plan (not to scale)

- LEGEND:**
- EXISTING PARTITION TO REMAIN
 - NEW GYP. BD. WALL
 - NEW CONCRETE WALL
 - NEW DOOR & FRAME
 - EXISTING DOOR TO REMAIN
 - PARTITION TYPE
 - WINDOW TYPE
 - EXTERIOR LOUVER SEE PLANS AND LOUVER SCHEDULE
 - FIRE EXTINGUISHER & CABINET
MP DRY CHEM. 10 LBS. UL
RATED 4A-80B.C. CABINETS SHALL
BE ARCH'L SERIES, FIRE-RATED, RED
DIE-CUT LETTERING FULLY OR SEMI
RECESSED CABINET WITH ROLLED
EDGE, BY LARSEN'S OR EQUAL.
PROVIDE V-SHAPE PROJECTING SIGN.

7.	6/01/2021	ISSUED FOR BID
6.	5/07/2021	RE-ISSUED FOR BUILDING PERMIT REVIEW
5.	2/01/2021	ISSUED FOR BUILDING PERMIT REVIEW
4.	10/14/2020	ISSUED FOR PLANNING BOARD REVIEW
3.	9/23/2020	RESUBMITTED FOR ZONING REVIEW
2.	8/28/2020	ISSUED FOR PRELIMINARY DOB REVIEW
1.	1/10/2020	ISSUED FOR DD ESTIMATE

No.	Date	Revision/Submission
STRUCTURAL & SITE CIVIL ENGINEER		
DOMINICK R PILLA		
ASSOCIATES, P.C.		
143 MAIN STREET		
NYACK, NY 10960		
845-727-7793		
MEP ENGINEER		ROOFING CONSULTANT
JMV CONSULTING		WATSKY ASSOCIATES
ENGINEERING, P.C.		20 MADISON AVENUE
37 W. 39 STREET, STE 703		VALHALLA, NY 10595
NEW YORK, NY 10018		914-948-3450
212-852-9855		

Stamp

Project Title
IONA PREPARATORY SCHOOL
ADDITION AND ALTERATION TO THE
PAUL VERNI FINE ARTS CENTER

Project Address
IONA PREPARATORY SCHOOL
255 Wilmot Road
New Rochelle, NY 10804

Drawing Title
FOUNDATION
CONSTRUCTION PLAN

Scale	Job No.	Date	Drawing No.
AS NOTED	1618	04/03/2019	A-100

Drawn

Peter Gisolfi Associates
Architects Landscape Architects, LLP
566 Warburton Avenue
Hastings on Hudson, NY 10706
914 478 3677

PETER GISOLFI ASSOCIATES