
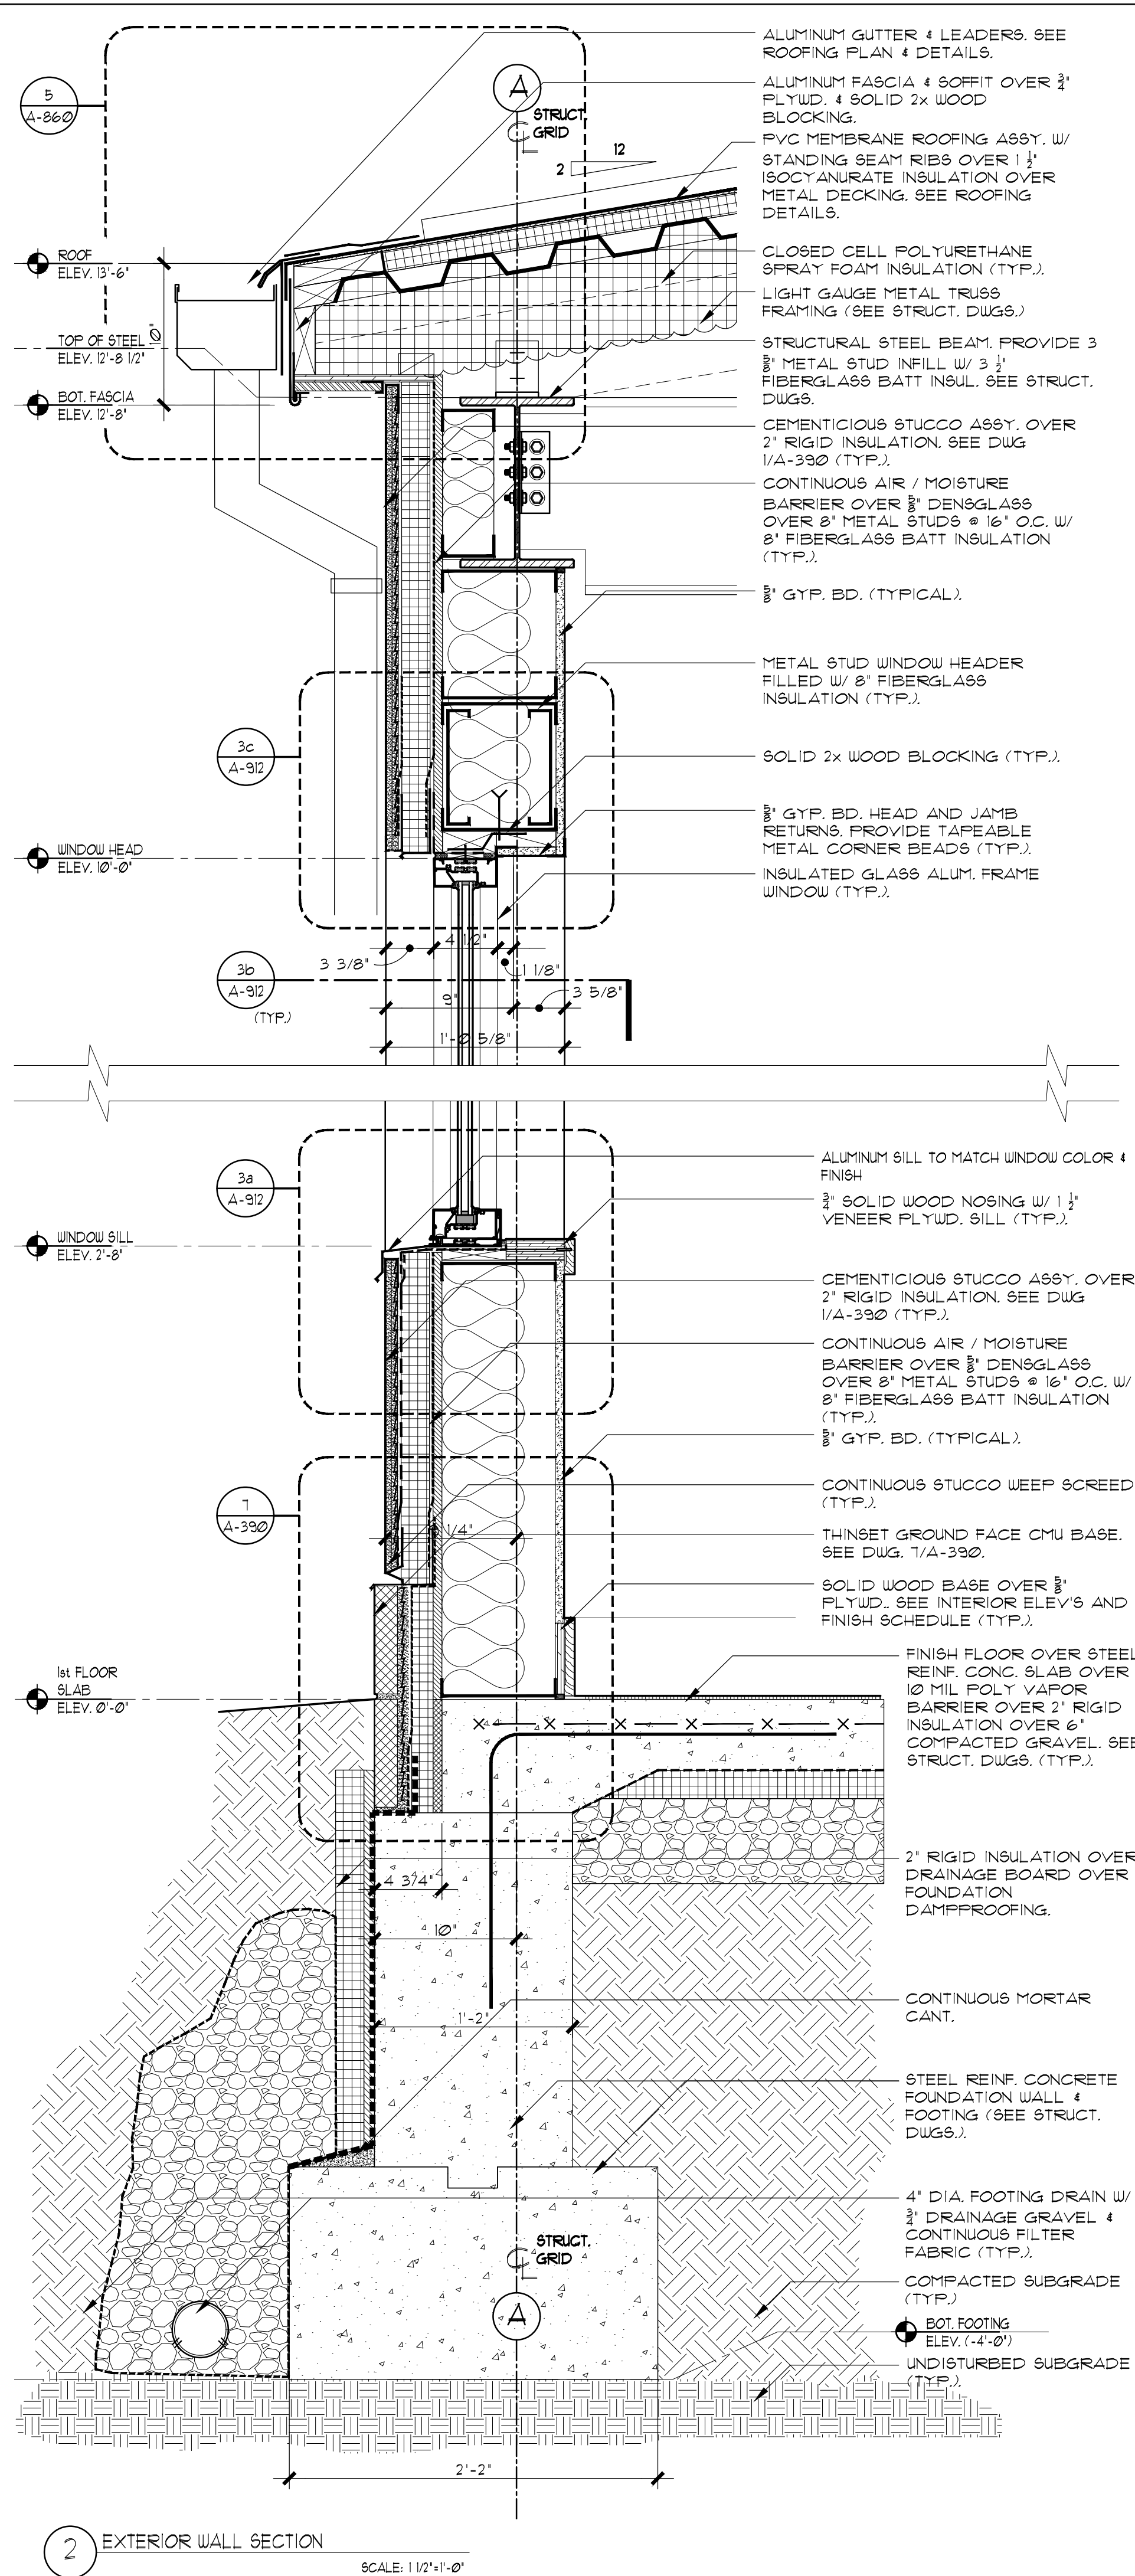


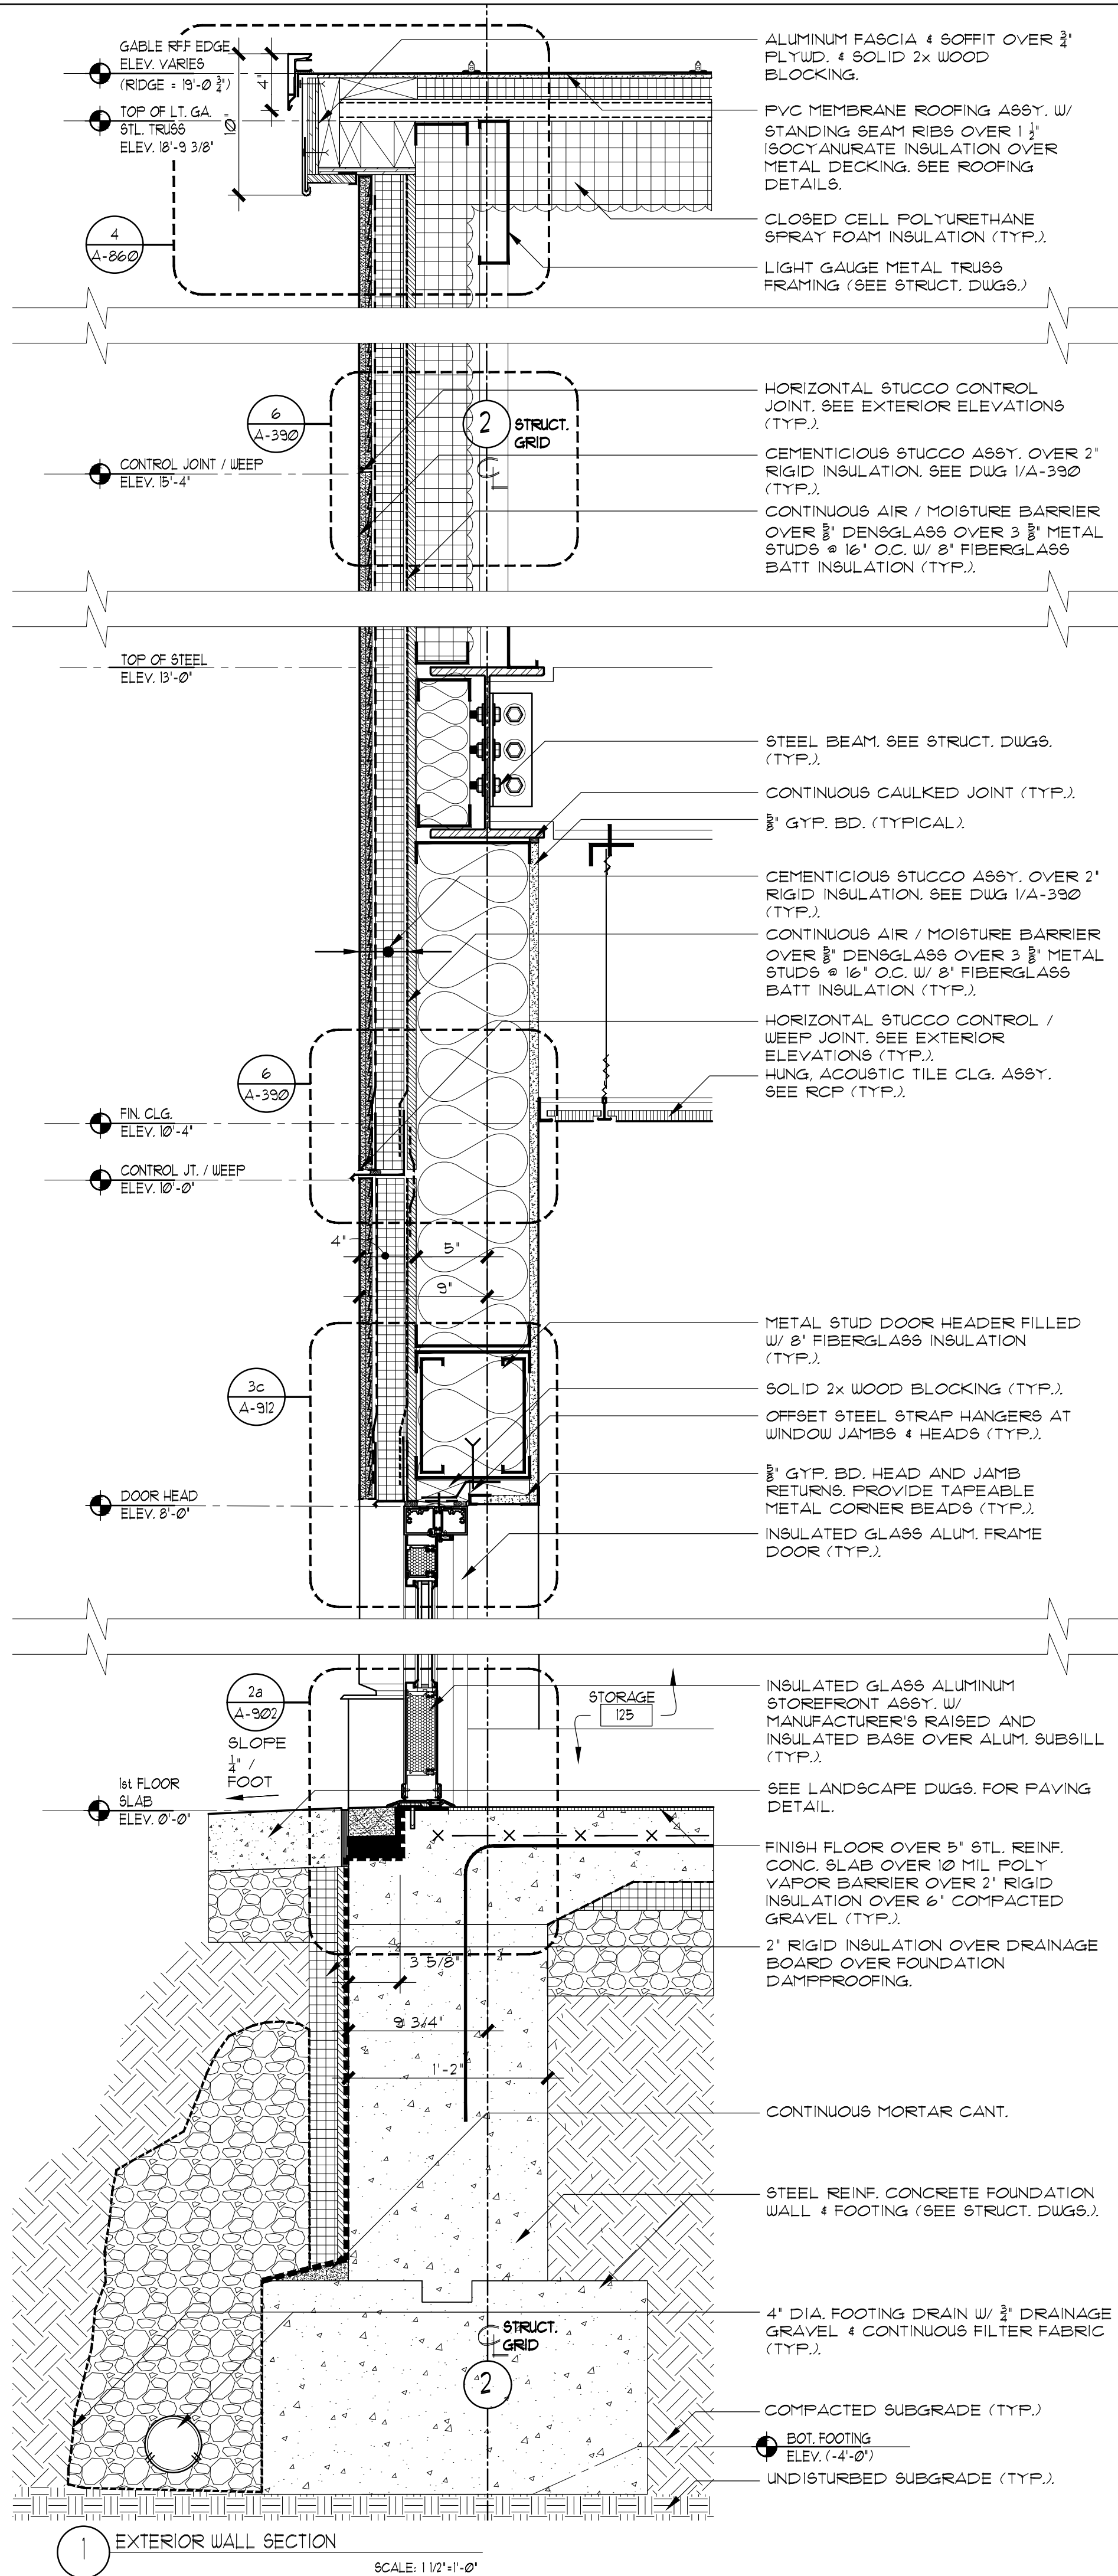

Key Plan (not to scale)

VERNI RENO.
NEW P.A.C.

7. 6/01/2021 ISSUED FOR BID
6. 5/07/2021 RE-ISSUED FOR BUILDING PERMIT REVIEW
5. 2/01/2021 ISSUED FOR BUILDING PERMIT REVIEW
4. 10/14/2020 ISSUED FOR PLANNING BOARD REVIEW
3. 9/23/2020 RESUBMITTED FOR ZONING REVIEW
2. 8/28/2020 ISSUED FOR PRELIMINARY DOB REVIEW
1. 1/10/2020 ISSUED FOR DD ESTIMATE

No. Date Revision/Submission

STRUCTURAL & SITE CIVIL ENGINEER
DOMINICK R. PILLA
ASSOCIATES, P.C.
143 MAIN STREET
NYACK, NY 10960
845-727-7793

MEP ENGINEER
JMV CONSULTING
ENGINEERING, P.C.
37 W. 39 STREET, STE 703
NEW YORK, NY 10018
212-852-9855

ROOFING CONSULTANT
WATSKY ASSOCIATES
20 MADISON AVENUE
VALHALLA, NY 10595
914-948-3450

Stamp

Project Title
IONA PREPARATORY SCHOOL
ADDITION AND ALTERATION TO THE
PAUL VERNI FINE ARTS CENTER

Project Address
IONA PREPARATORY SCHOOL
255 Wilmot Road
New Rochelle, NY 10804

Drawing Title
EXTERIOR WALL SECTIONS

Scale Job No. Date Drawing No.
1618 04/03/2019 A-355

Drawn

Peter Gisolfi Associates
Architects Landscape Architects, LLP
588 Warburton Avenue
Hastings on Hudson, NY 10706
914 478 3677

PETER GISOLFI ASSOCIATES