



1 EXTERIOR WALL SECTION  
SCALE: 1/2"=1'-0"

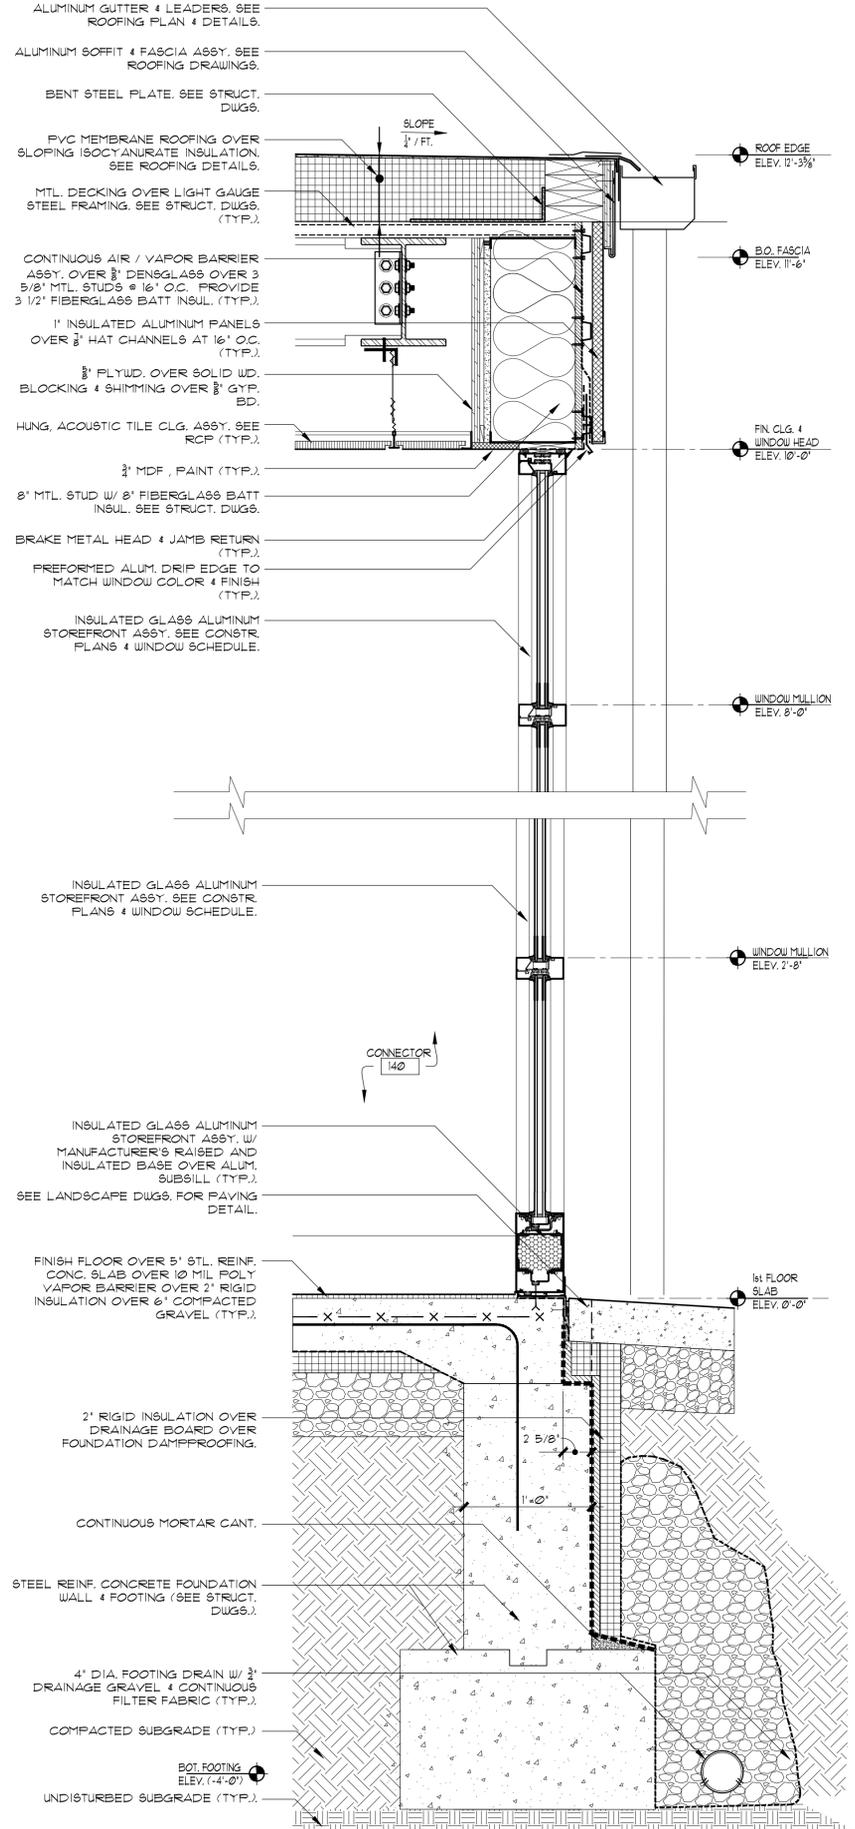

2 EXTERIOR WALL SECTION  
SCALE: 1/2"=1'-0"

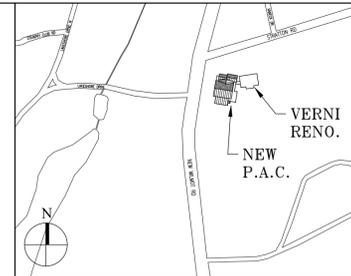

Key Plan (not to scale)

No.	Date	Revision/Submission
7.	6/01/2021	ISSUED FOR BID
6.	5/07/2021	RE-ISSUED FOR BUILDING PERMIT REVIEW
5.	2/01/2021	ISSUED FOR BUILDING PERMIT REVIEW
4.	10/14/2020	ISSUED FOR PLANNING BOARD REVIEW
3.	9/23/2020	RESUBMITTED FOR ZONING REVIEW
2.	8/28/2020	ISSUED FOR PRELIMINARY DOB REVIEW
1.	1/10/2020	ISSUED FOR DD ESTIMATE

STRUCTURAL & SITE CIVIL ENGINEER  
DOMINICK R PILLA ASSOCIATES, P.C.  
143 MAIN STREET  
NYACK, NY 10960  
845-727-7793

MEP ENGINEER  
JMV CONSULTING  
ENGINEERING, P.C.  
37 W. 39 STREET, STE 703  
NEW YORK, NY 10018  
212-852-9855

ROOFING CONSULTANT  
WATSKY ASSOCIATES  
20 MADISON AVENUE  
VALHALLA, NY 10595  
914-948-3450

Project Title  
IONA PREPARATORY SCHOOL  
ADDITION AND ALTERATION TO THE  
PAUL VERNI FINE ARTS CENTER

Project Address  
IONA PREPARATORY SCHOOL  
255 Wilnot Road  
New Rochelle, NY 10804

Drawing Title  
EXTERIOR WALL SECTIONS  
AT CONNECTOR

Scale	Job No.	Date	Drawing No.
	1618	04/03/2019	A-356

Drawn  
Peter Gisolfi Associates  
Architects Landscape Architects, LLP  
586 Warburton Avenue  
Hastings on Hudson, NY 10706  
914 478 3677

PETER GISOLFI ASSOCIATES