
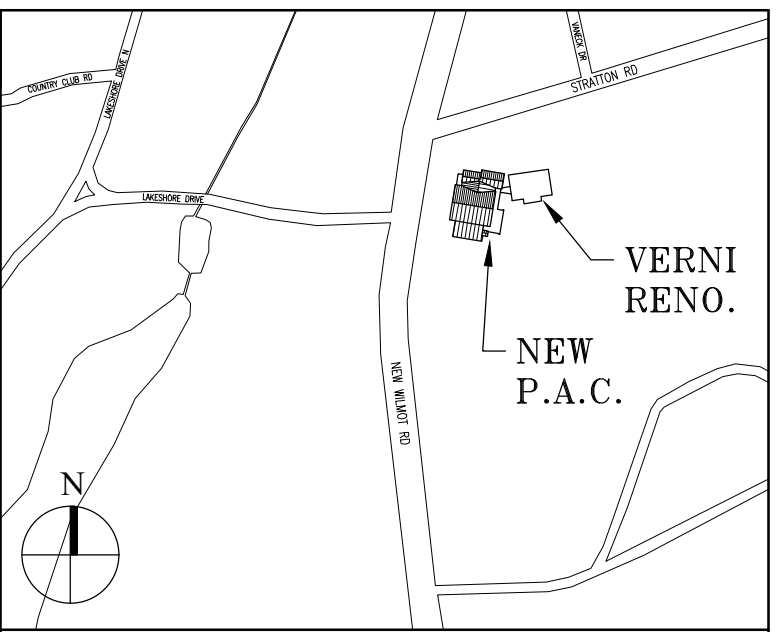


DOOR SCHEDULE - See Spec Section 08710 for Hardware and 08800 for Glazing

DOOR #	ROOM NAME	DOOR SIZE / FRAMED OPENING	DOOR TYPE	DOOR RATING	FRAME TYPE	FRAME DETAIL A-301	HU SET (SEE SPEC)	GLAZING	SEAL	SADDLE A-305	REMARKS
PERFORMING ARTS CENTER											
104	SOUTH CORRIDOR	6'-0" x 7'-0"	-	-	F2	FD-1	-	-	-	-	FRAMED OPENING
106	NORTH CORRIDOR	6'-0" x 7'-0"	-	-	F2	FD-1	-	-	-	-	FRAMED OPENING
110	LIGHT LOCK	3'-4" x 7'-0" x 1 3/4"	D5	-	F1	FD-3	*11A	-	S-1	SD-1	
111	OFFICE	3'-0" x 7'-0" x 1 3/4"	D1	-	F3	FD-4	*06A	-	-	-	
112	MEETING ROOM	3'-0" x 7'-0" x 1 3/4"	D1	-	F3	FD-4	*06	-	-	-	
113	OFFICE	3'-0" x 7'-0" x 1 3/4"	D1	-	F3	FD-4	*06A	-	-	-	
114	LIGHT LOCK	3'-4" x 7'-0" x 1 3/4"	D5	-	F1	FD-3	*11A	-	S-1	SD-1	
115	AIR HANDLER ROOM	3'-0" x 7'-0" x 1 3/4"	DIR	45 MIN	F1	FD-3	*06A	-	S-1	SD-2	
116a	THEATER	3'-4" x 7'-0" x 1 3/4"	D5	-	F1	FD-3	*10	-	S-1	-	
116b	THEATER	3'-4" x 7'-0" x 1 3/4"	D5	-	F1	FD-3	*10	-	S-1	-	
116c	THEATER	3'-4" x 7'-0" x 1 3/4"	D5	-	F1	FD-3	*11	-	S-1	SD-1	
116d	THEATER	3'-4" x 7'-0" x 1 3/4"	D5	-	F1	FD-3	*11	-	S-1	SD-1	
118a	BACKSTAGE	(2) 3'-0" x 8'-0" x 1 3/4"	D5	-	F2	FD-3	*12	-	S-1	SD-5	
118b	BACKSTAGE	(2) 3'-0" x 8'-0" x 1 3/4"	D5	-	F2	FD-3	*12	-	S-1	SD-5	
119a	S. CLOSET - STAGE	3'-0" x 8'-0" x 1 3/4"	D1	-	F1	FD-2	*08	-	-	SD-5	
119b	N. CLOSET - STAGE	3'-0" x 8'-0" x 1 3/4"	D1	-	F1	FD-2	*08	-	-	SD-5	
120	CLASSROOM	3'-0" x 7'-0" x 1 3/4"	D1	-	F3	FD-4	*06	-	-	-	
121	CLASSROOM	3'-0" x 7'-0" x 1 3/4"	D1	-	F3	FD-4	*06	-	-	-	
122	MECHANICAL ROOM	3'-4" x 7'-0" x 1 3/4"	DIR	45 MIN	F1	FD-3	*09	-	-	SD-2	
123	SCENE SHOP	(2) 3'-0" x 8'-0" x 1 3/4"	D2	-	F2	FD-2	*07	-	-	-	
125	STORAGE	(2) 3'-0" x 8'-0" x 1 3/4"	D1	-	F2	FD-2	*09	-	-	SD-2	
126	DIMMER ROOM	3'-0" x 7'-0" x 1 3/4"	D3	45 MIN	F1	FD-2	*08	-	-	-	
127	ELECTRICAL ROOM	3'-4" x 7'-0" x 1 3/4"	D3	45 MIN	F1	FD-3	*09	-	-	SD-2	
128	WOMENS TOILET	3'-0" x 7'-0" x 1 3/4"	D1	-	F1	FD-2	*03B	-	-	SD-3	
130	JANITORS CLOSET	3'-0" x 7'-0" x 1 3/4"	D1	-	F1	FD-2	*08	-	-	-	
131	MENS TOILET	3'-0" x 7'-0" x 1 3/4"	D1	-	F1	FD-2	*03A	-	-	SD-3	
1-B	STAIR 'B'	3'-4" x 7'-0" x 1 3/4"	D5R	60 MIN	F1	FD-1	*10	GL-2	-	-	FRAME THROAT = 6 1/8'
205a	CONTROL ROOM	3'-0" x 7'-0" x 1 3/4"	D1	-	F1	FD-3	*06A	-	S-1	-	
205b	CONTROL ROOM	3'-0" x 3'-8"	-	-	F5	FD-5	-	GL-5	-	-	BORROWED LITE
205c	CONTROL ROOM	9'-8" x 3'-8"	-	-	F6	FD-6	-	GL-5	-	-	BORROWED LITE
205d	CONTROL ROOM	3'-0" x 3'-8"	-	-	F5	FD-5	-	GL-5	-	-	BORROWED LITE
206a	UPPER SEATING AREA	3'-0" x 7'-0" x 1 3/4"	D5	-	F1	FD-3	*11A	-	S-1	SD-1	
206b	UPPER SEATING AREA	3'-0" x 7'-0" x 1 3/4"	D5	-	F1	FD-3	*11A	-	S-1	SD-1	
210	CLASSROOM	3'-0" x 7'-0" x 1 3/4"	D1	-	F3	FD-4	*06A	-	-	-	
211	CLASSROOM	3'-0" x 7'-0" x 1 3/4"	D1	-	F3	FD-4	*06A	-	-	-	
212	ART CLASSROOM	3'-0" x 7'-0" x 1 3/4"	D1	-	F3	FD-4	*06A	-	-	-	
2-B	STAIR 'B'	3'-4" x 7'-0" x 1 3/4"	D5R	60 MIN	F1	FD-1	*10	GL-2	-	-	FRAME THROAT = 6 1/8'
H-1	PAC LOBBY / PASSAGEWAY	DOUBLE STOREFRONT DOORS	(2) D4N	-	-	4.5 / A372	AL04	GL-4	-	-	SEE STOREFRONT 'H' ON A-911
J-1	PAC STAIR B	SINGLE STOREFRONT DOOR	D4	-	-	5.9 / A371	AL01	GL-3T	S-2	SD-4	SEE STOREFRONT 'J' ON A-911
L-1	PAC LOBBY	DOUBLE STOREFRONT DOORS	(2) D4	-	-	12 / A372	AL02A	GL-3T	S-2	SD-4	SEE STOREFRONT 'L' ON A-911
L-2	PAC LOBBY	DOUBLE STOREFRONT DOORS	(2) D4	-	-	13 / A372	AL02A	GL-3T	S-2	SD-4	SEE STOREFRONT 'L' ON A-911
N-1	PAC SCENE SHOP	DOUBLE STOREFRONT DOORS	(2) D4	-	-	15/A371 (S1M)	AL02	GL-3T	S-2	SD-4	SEE STOREFRONT 'N' ON A-911
N-2	STORAGE	DOUBLE STOREFRONT DOORS	(2) D4	-	-	15/A371 (S1M)	AL02	GL-3T	S-2	SD-4	SEE STOREFRONT 'N' ON A-911
P-1	PAC SOUTH CORRIDOR	SINGLE STOREFRONT DOOR	D4	-	-	7.8 / A371	AL01	GL-3T	-	SD-4	SEE STOREFRONT 'P' ON A-911
Q-1	PAC LOBBY	DOUBLE STOREFRONT DOORS	(2) D4N	-	-	2 / A372	AL03	GL-4	S-2	-	SEE STOREFRONT 'Q' ON A-911
R-1	PASSAGEWAY	DOUBLE STOREFRONT DOORS	(2) D4	-	-	2AB / A910	AL02	GL-3T	S-2	SD-4	SEE STOREFRONT 'R' ON A-911
S-1	PASSAGEWAY	DOUBLE STOREFRONT DOORS	(2) D4	-	-	2AB / A910	AL02	GL-3T	S-2	SD-4	SEE STOREFRONT 'S' ON A-911
PAUL VERNI FINE ARTS CENTER											
140	PASSAGEWAY	6'-0" x 7'-0"	-	-	F2	FD-1	-	-	-	SD-6	FRAMED OPENING
151	DIGITAL MEDIA	3'-0" x 7'-0" x 1 3/4"	D2	-	F1	FD-3	*06	GL-4	-	-	
152	WEST CORRIDOR	(2) 3'-0" x 7'-0" x 1 3/4"	D2	-	F2	FD-2	*14	GL-4	-	-	
153	WEST CORRIDOR	6'-0" x 7'-0"	-	-	F2	FD-1	-	-	-	-	FRAMED OPENING
154	CLASSROOM	3'-0" x 7'-0" x 1 3/4"	D2	-	F1	FD-3	*06	GL-4	-	-	
156	NORTH CORRIDOR	3'-0" x 7'-0" x 1 3/4"	D2	-	F1	FD-3	*11B	GL-4	-	-	
157	ADA TOILET	3'-0" x 7'-0" x 1 3/4"	D1	-	F1	FD-2	*02	-	-	SD-3	
161	OFFICE	3'-0" x 7'-0" x 1 3/4"	D2	-	F1	FD-2	*06	GL-4	-	-	
164	NORTH CORRIDOR	3'-0" x 7'-0" x 1 3/4"	D2	-	F1	FD-2	*06A	GL-4	-	-	
165	OFFICE	3'-0" x 7'-0" x 1 3/4"	D2	-	F1	FD-2	*06	GL-4	-	-	
167a	CLASSROOM	3'-0" x 7'-0" x 1 3/4"	D2	-	F1	FD-3	*06	GL-4	-	-	
167b	CLASSROOM	3'-0" x 7'-0" x 1 3/4"	D2	-	F1	FD-2	*06	GL-4	-	-	
168a	TV/RADIO STUDIO	3'-0" x 7'-0" x 1 3/4"	D2	-	F1	FD-3	*06	GL-4	S-1	-	
168b	TV/RADIO STUDIO	6'-4" x 4'-8"	-	-	F4	FD-7	-	GL-4	-	-	BORROWED LITE
169a	PRODUCTION BOOTH	3'-0" x 7'-0" x 1 3/4"	D2	-	F1	FD-3	*06	GL-4	S-1	-	
169b	PRODUCTION BOOTH	8'-4" x 4'-8"	-	-	F4	FD-7	-	GL-4	-	-	BORROWED LITE
169c	PRODUCTION BOOTH	3'-0" x 7'-0" x 1 3/4"	D1	-	F1	FD-3	*06		S-1	-	

DOOR AND HOLLOW METAL FRAME TYPES

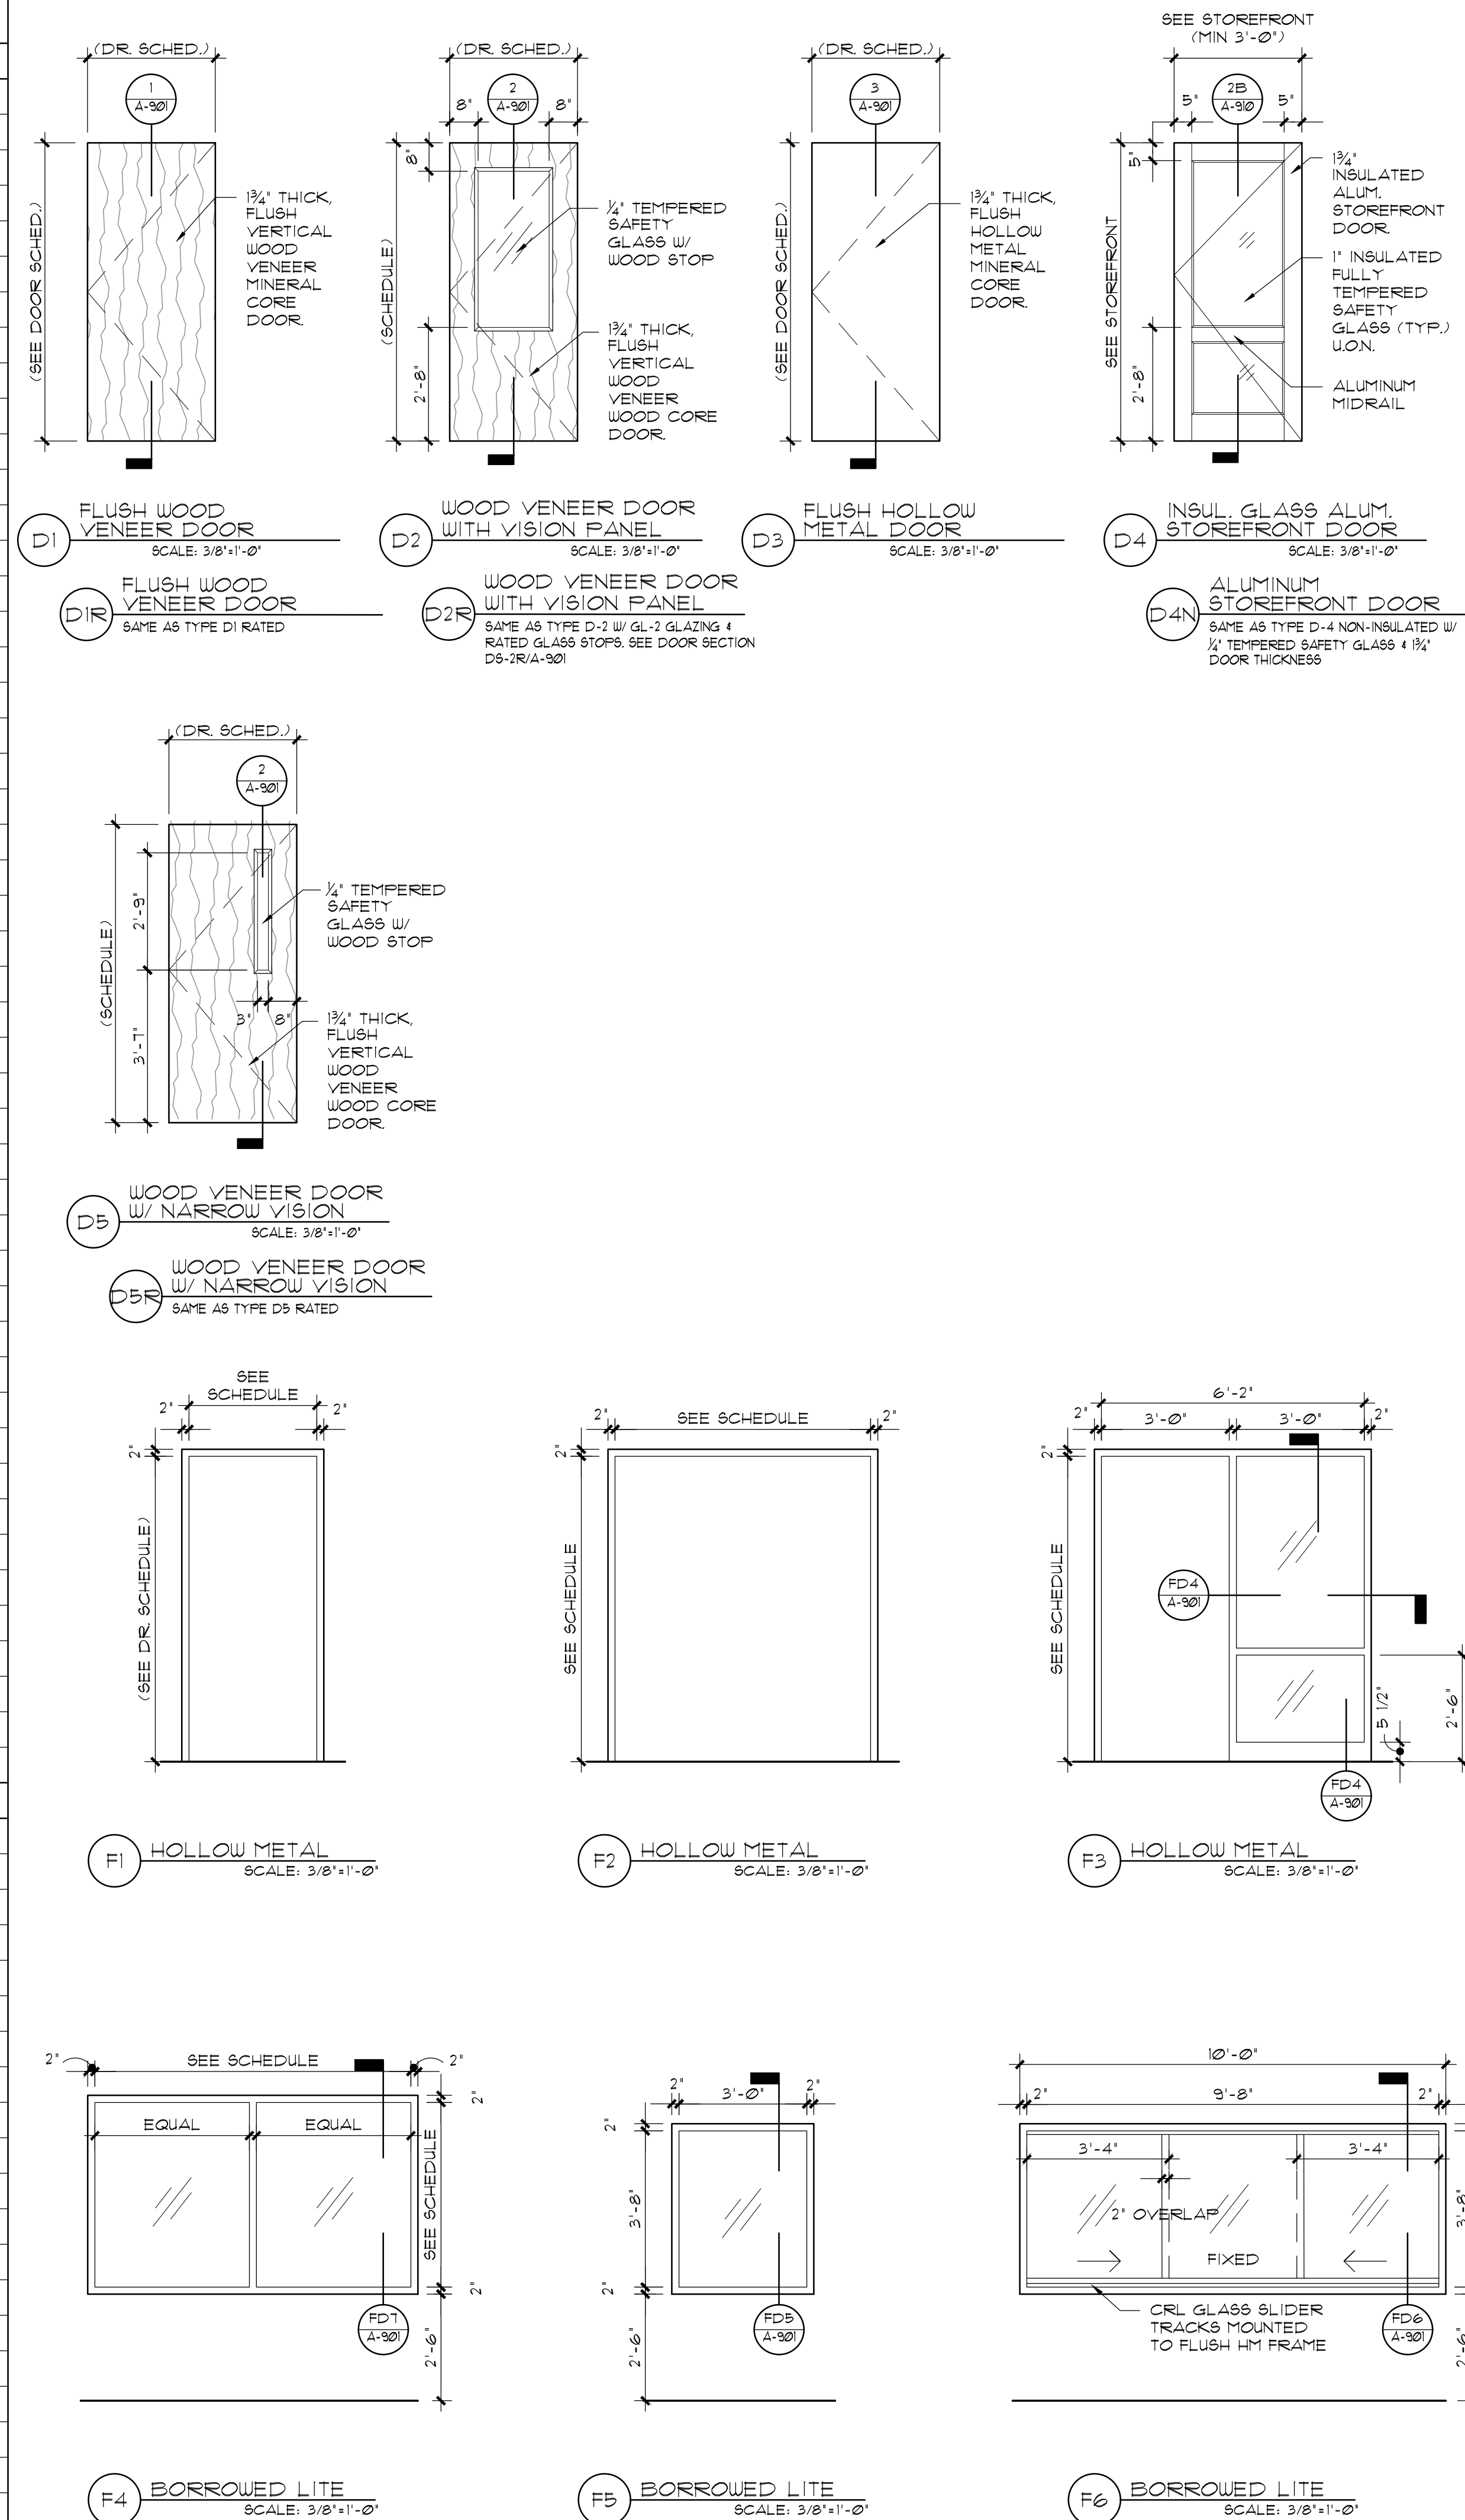

Key Plan (not to scale)

GLAZING KEY

- | | |
|-------|-----------------------------|
| GL-2 | 45 MIN. FIRE RATED GLASS |
| GL-3 | 1" INSULATED GLASS |
| GL-3T | 1" INSULATED TEMPERED GLASS |
| GL-4 | 1/4" TEMPERED GLASS |
| GL-5 | WATER WHITE GLASS TEMPERED |

SEAL

- | | |
|-----|------------------------|
| S-1 | PERIMETER SOUND SEAL |
| S-2 | PERIMETER WEATHER SEAL |

ACCESSIBILITY NOTE

DOOR HARDWARE SHALL COMPLY
W/ SECTION 404.2.6 OF 2009 ANSI 117.1

7.	6/01/2021	ISSUED FOR BID
6.	5/07/2021	RE-ISSUED FOR BUILDING PERMIT REVIEW
5.	2/01/2021	ISSUED FOR BUILDING PERMIT REVIEW
4.	10/14/2020	ISSUED FOR PLANNING BOARD REVIEW
3.	9/23/2020	RESUBMITTED FOR ZONING REVIEW
2.	6/28/2020	ISSUED FOR PRELIMINARY DOB REVIEW
1.	1/10/2020	ISSUED FOR DD ESTIMATE
No.	Date	Revision/Submission
STRUCTURAL & SITE CIVIL ENGINEER		
DOMINICK R. PILLA		
ASSOCIATES, P.C.		
143 MAIN STREET		
NYACK, NY 10960		
845-727-7793		
MEP ENGINEER		ROOFING CONSULTANT
JMV CONSULTING		WATSKY ASSOCIATES
ENGINEERING, P.C.		20 MADISON AVENUE
37 W. 38 STREET, STE 703		VALHALLA, NY 10595
NEW YORK, NY 10018		914-948-3450
212-852-9555		

Stamp

Project Title

IONA PREPARATORY SCHOOL
ADDITION AND ALTERATION TO THE
PAUL VERNI FINE ARTS CENTER

Project Address

IONA PREPARATORY SCHOOL
255 Wilmot Road
New Rochelle, NY 10804

Drawing Title

DOOR SCHEDULE

Scale	Job No.	Date	Drawing No.
AS NOTED	1618	04/03/2019	A-900
Drawn			

Peter Gisolfi Associates
Architects Landscape Architects, LLP
566 Warburton Avenue
Hastings on Hudson, NY 10706
914 478 3677

P E T E R G I S O L F I A S S O C I A T E S