
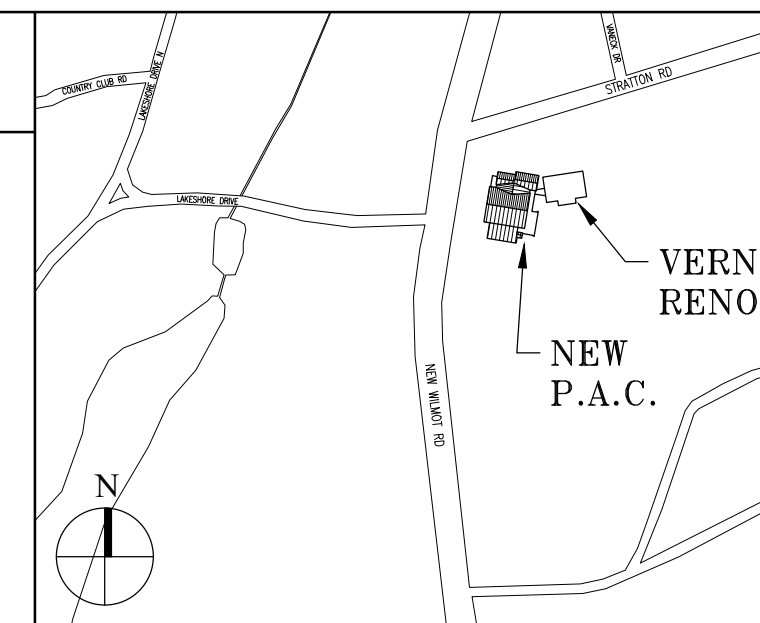
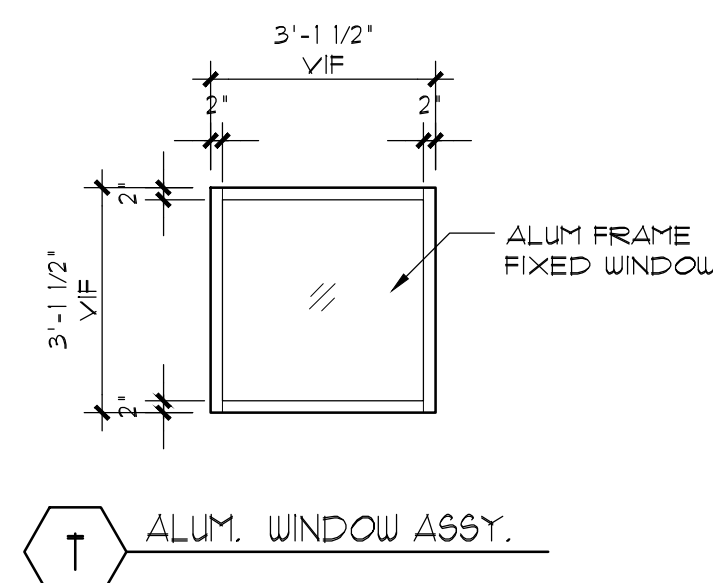
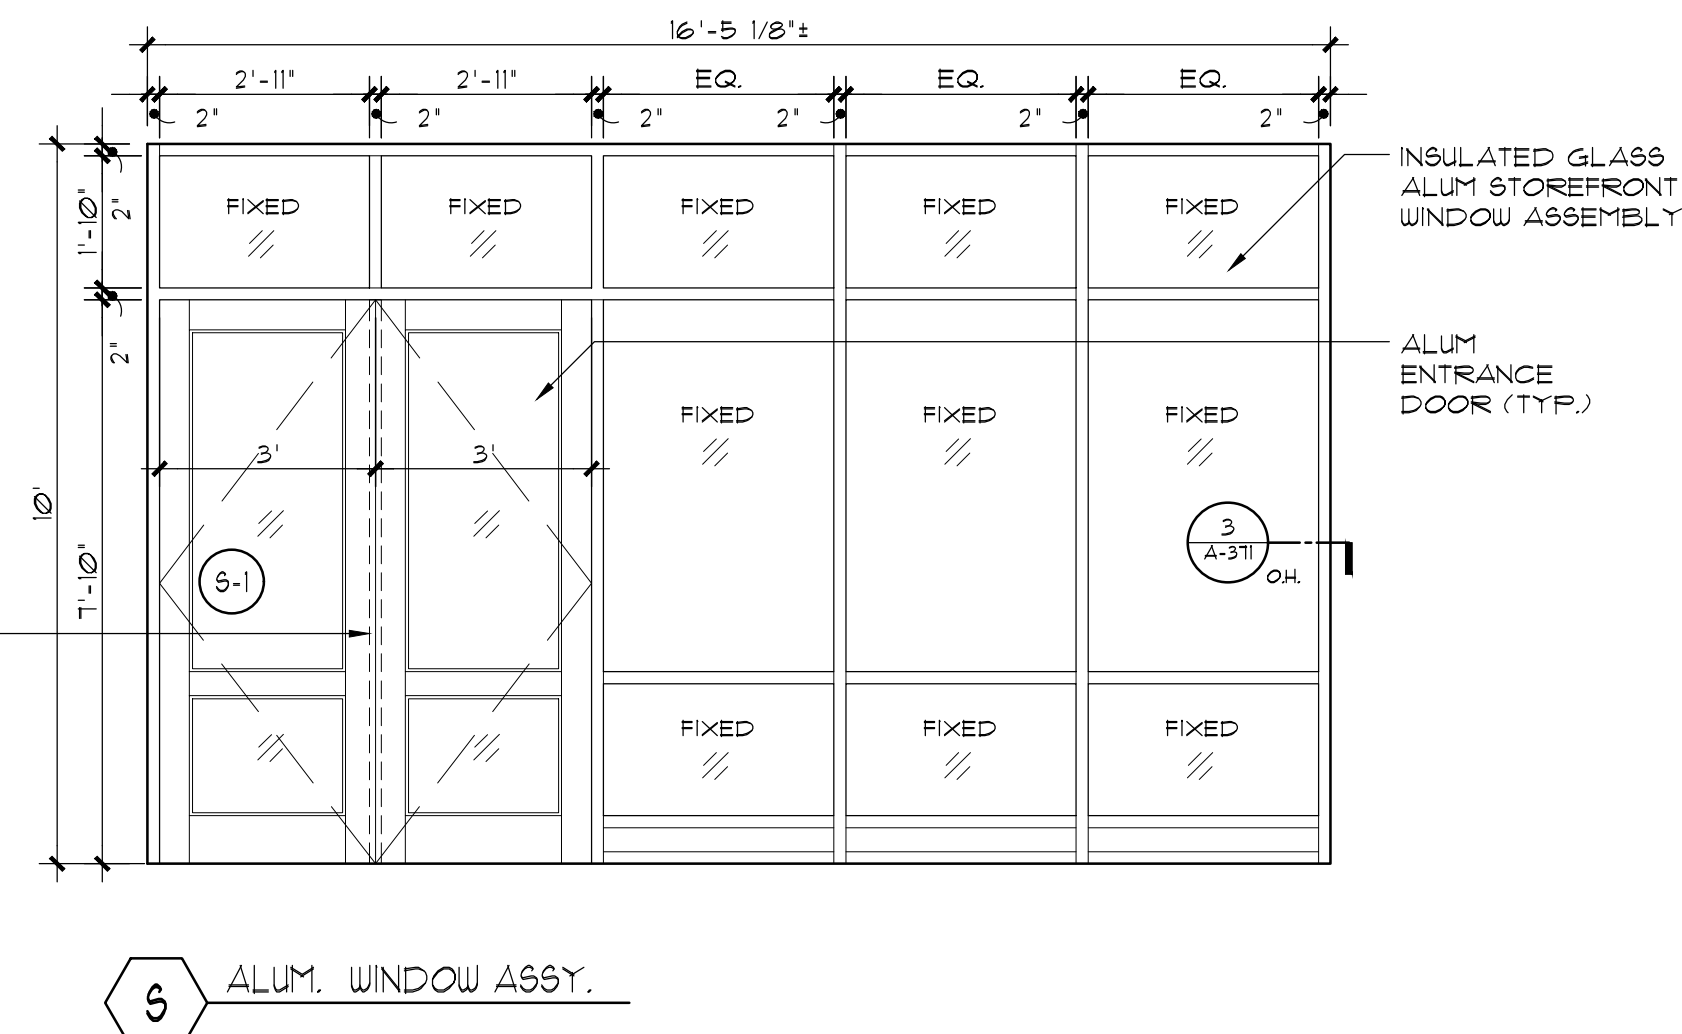
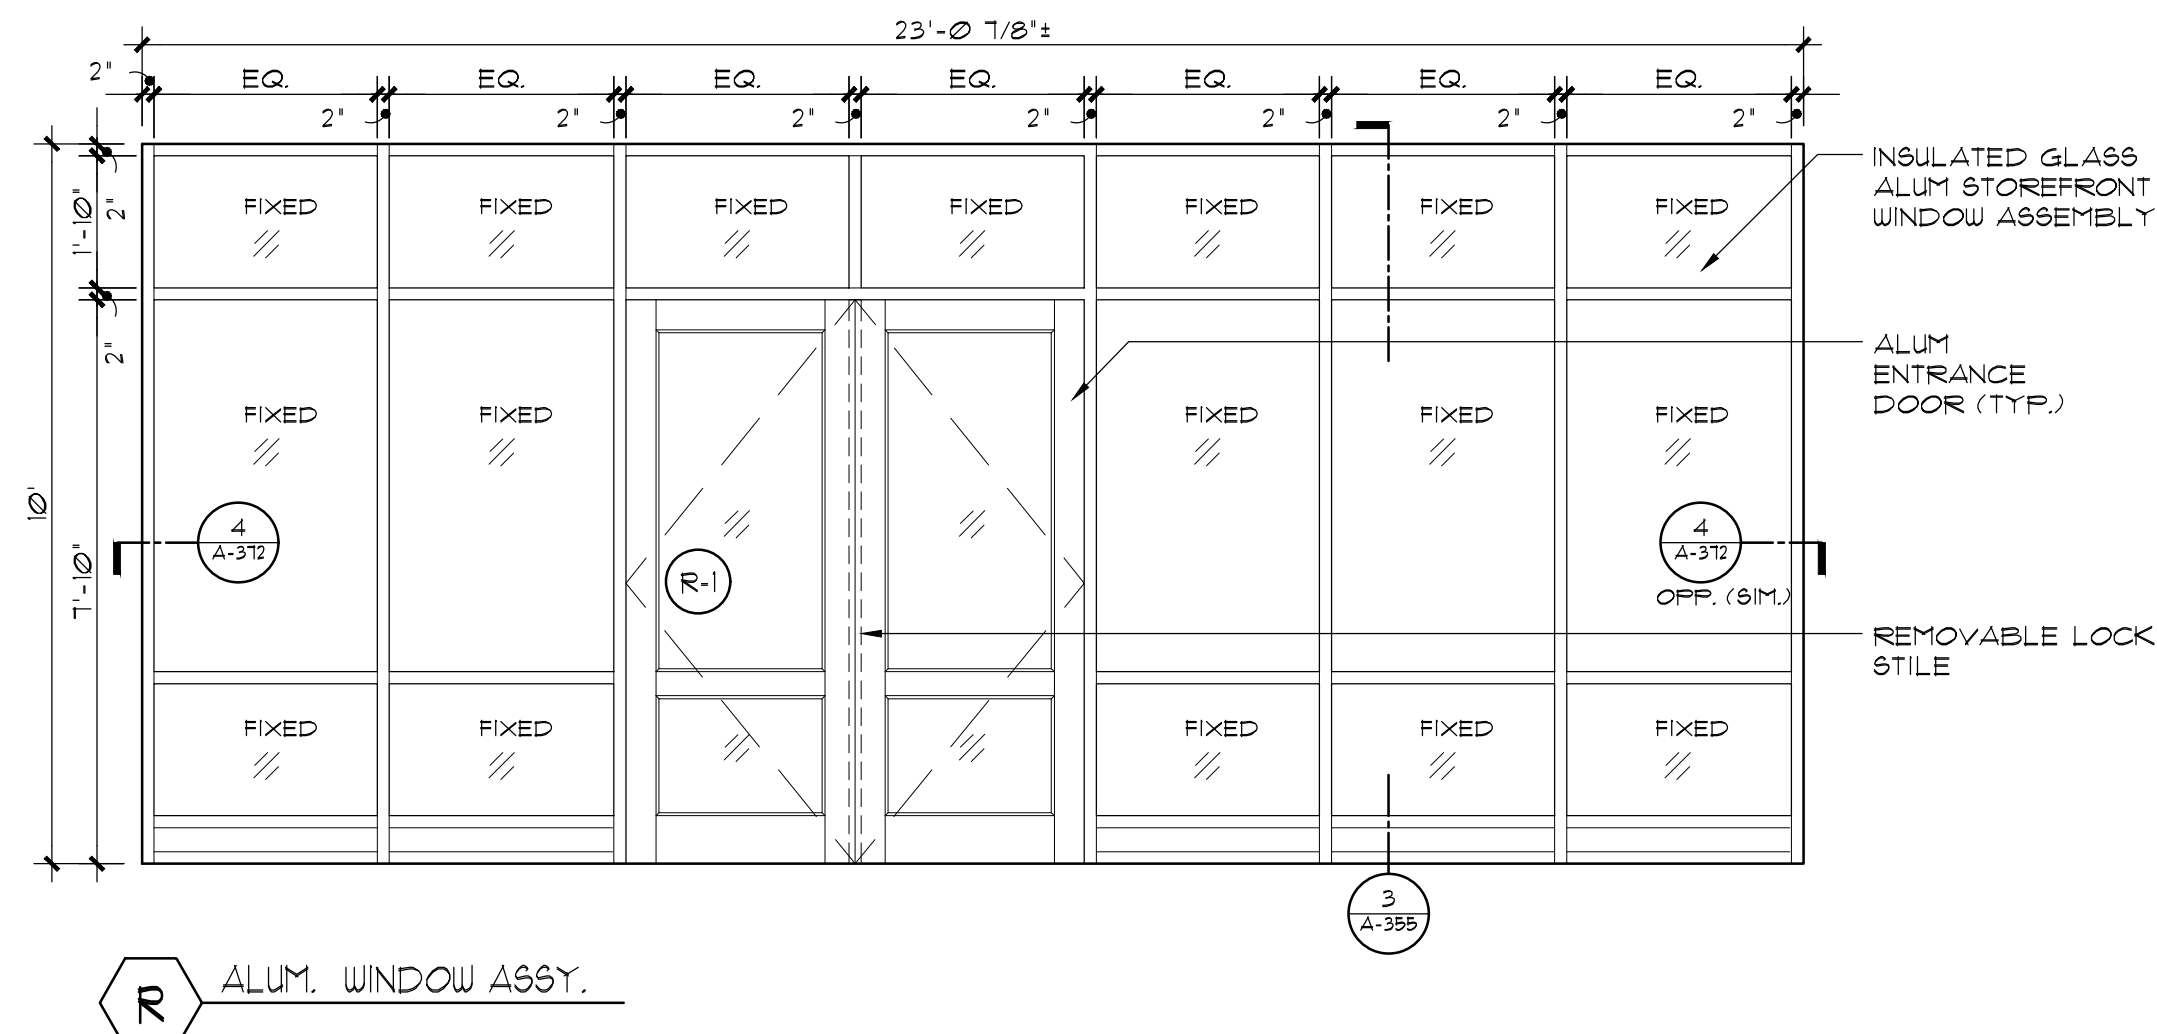
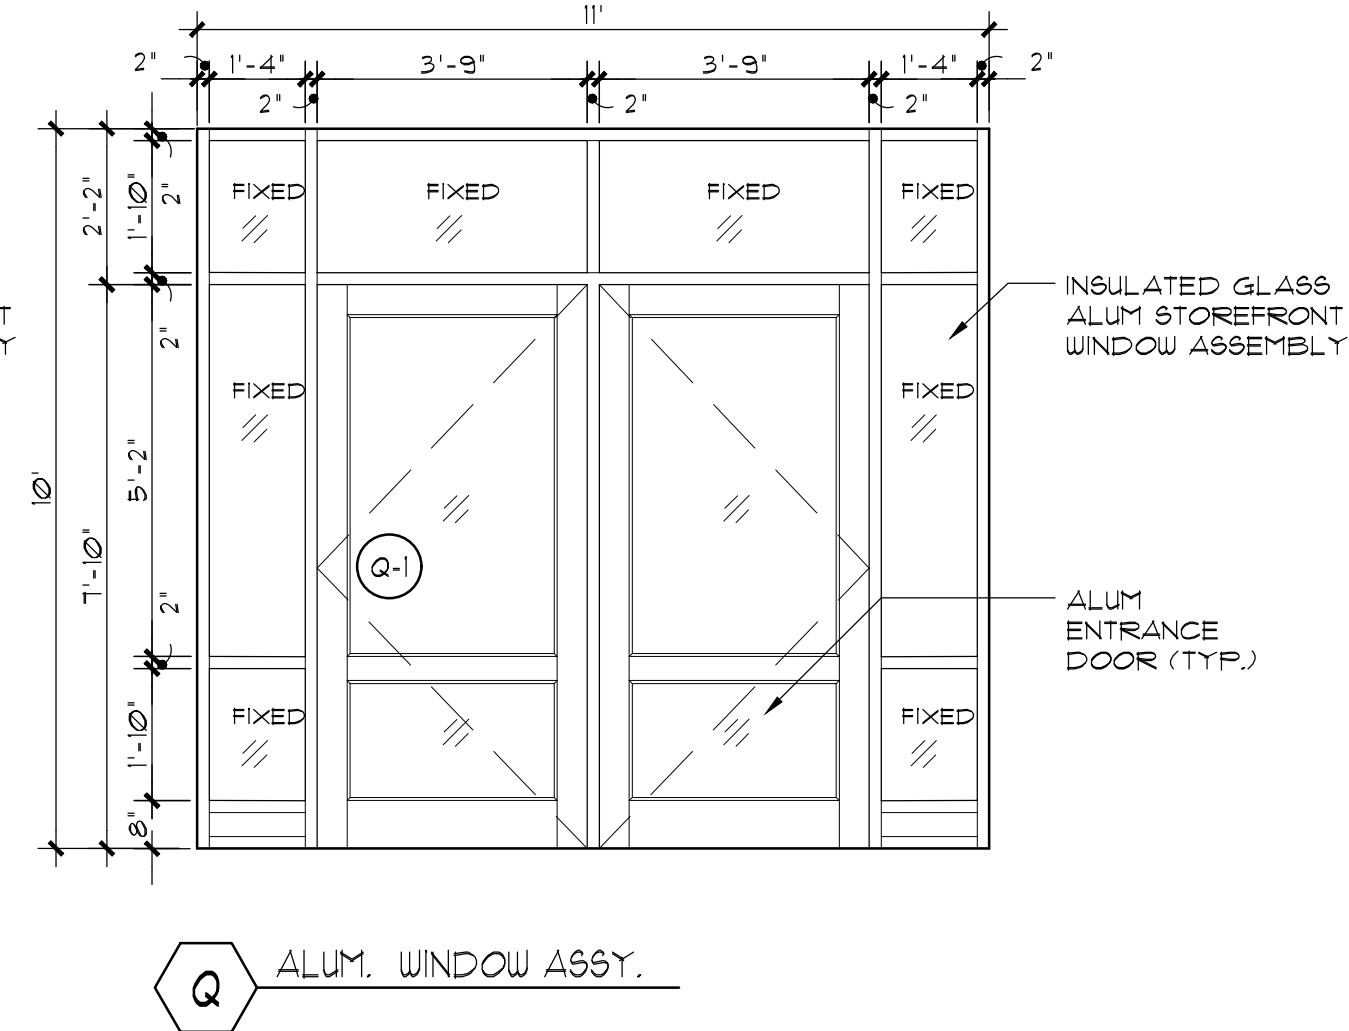
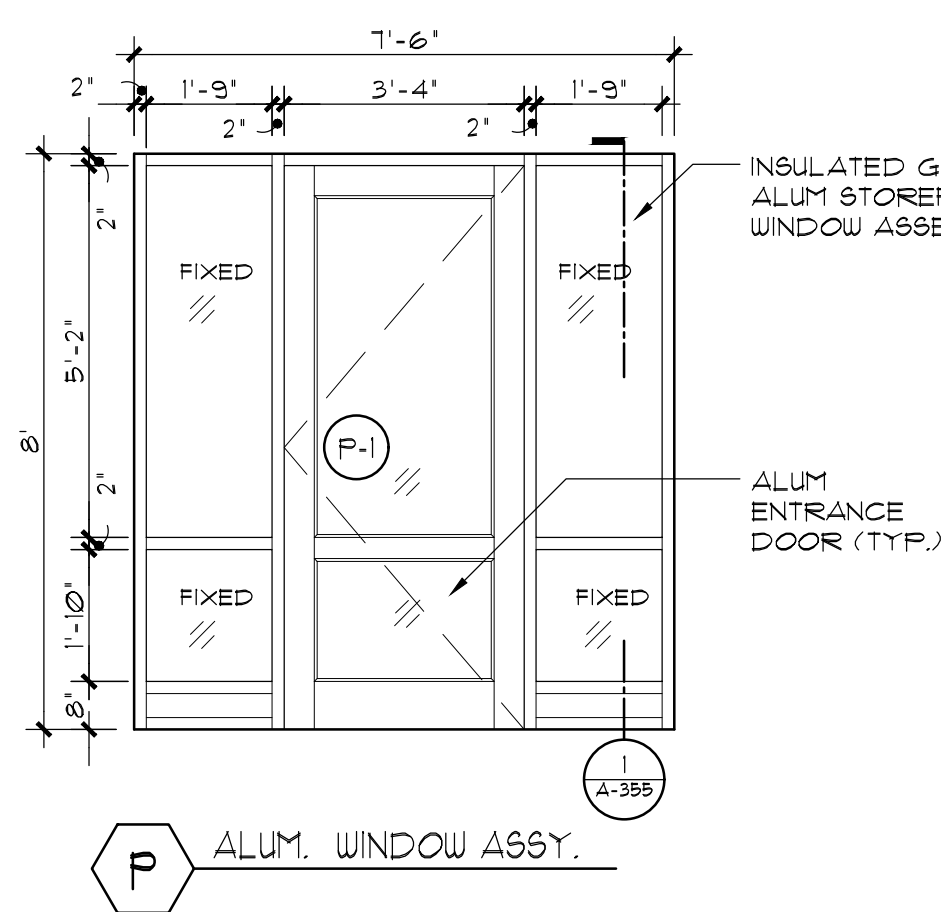
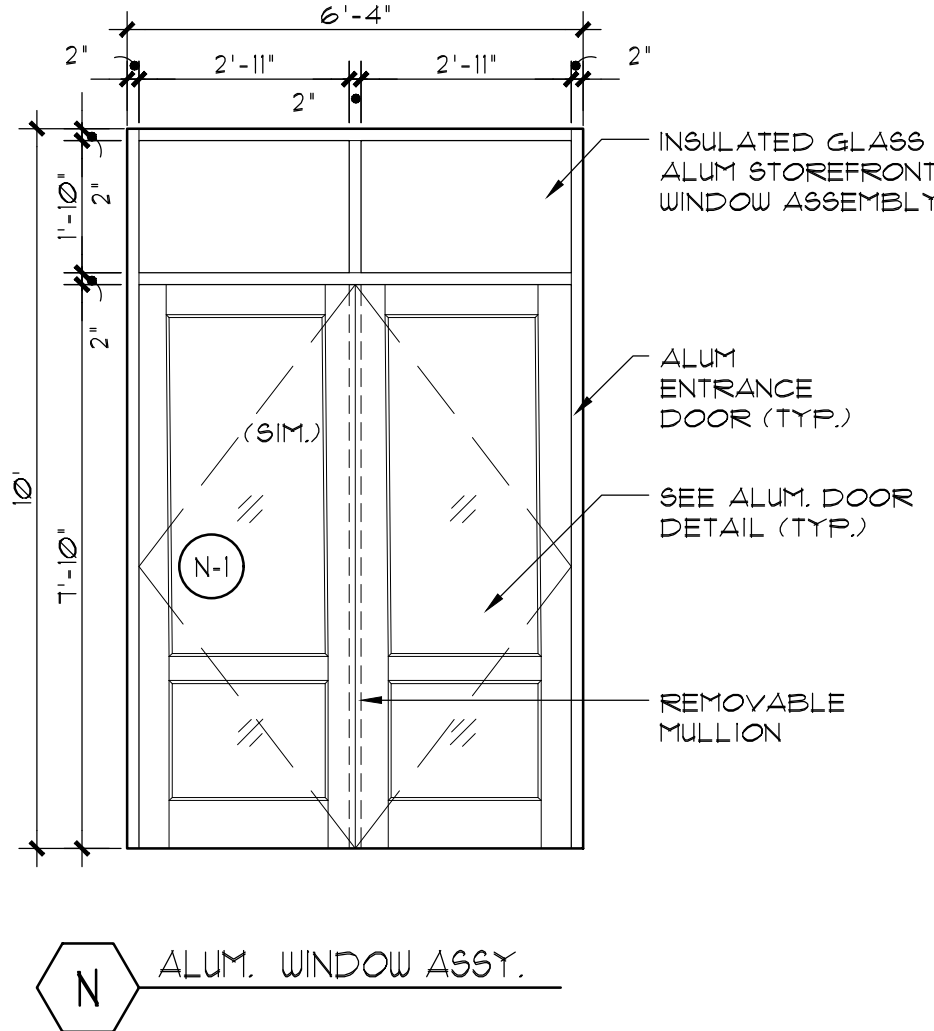
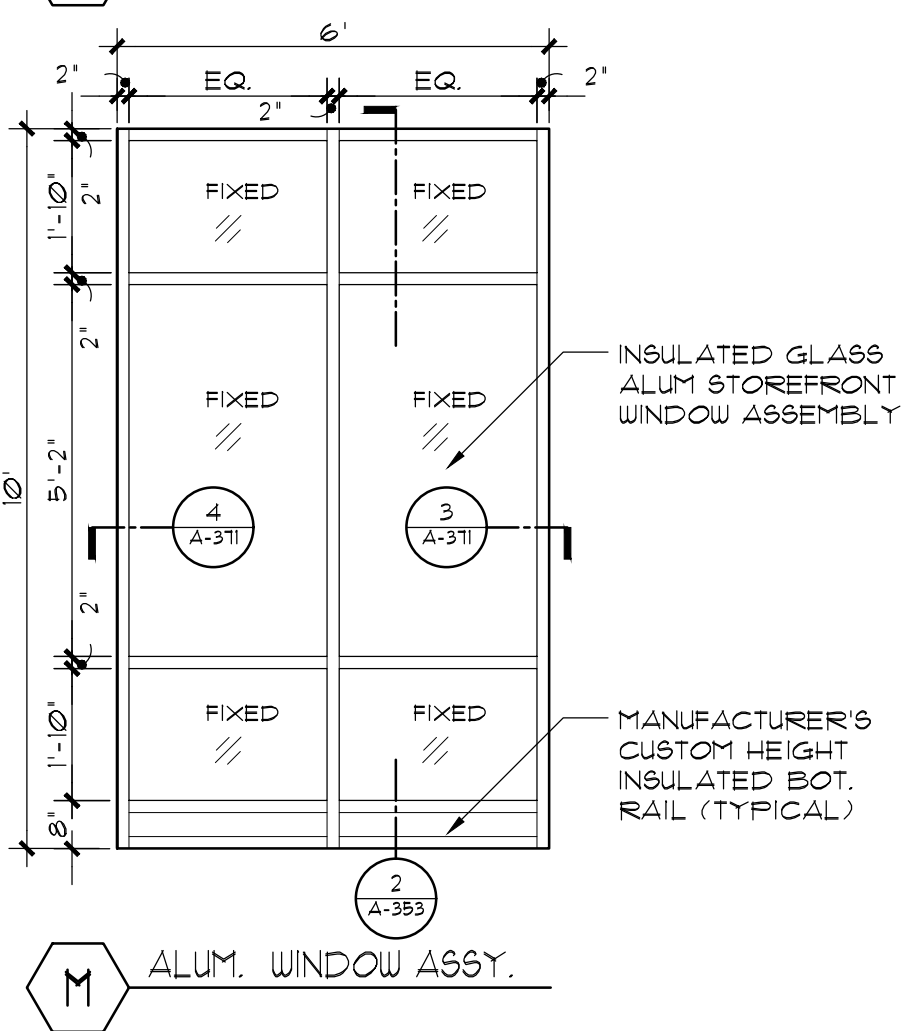
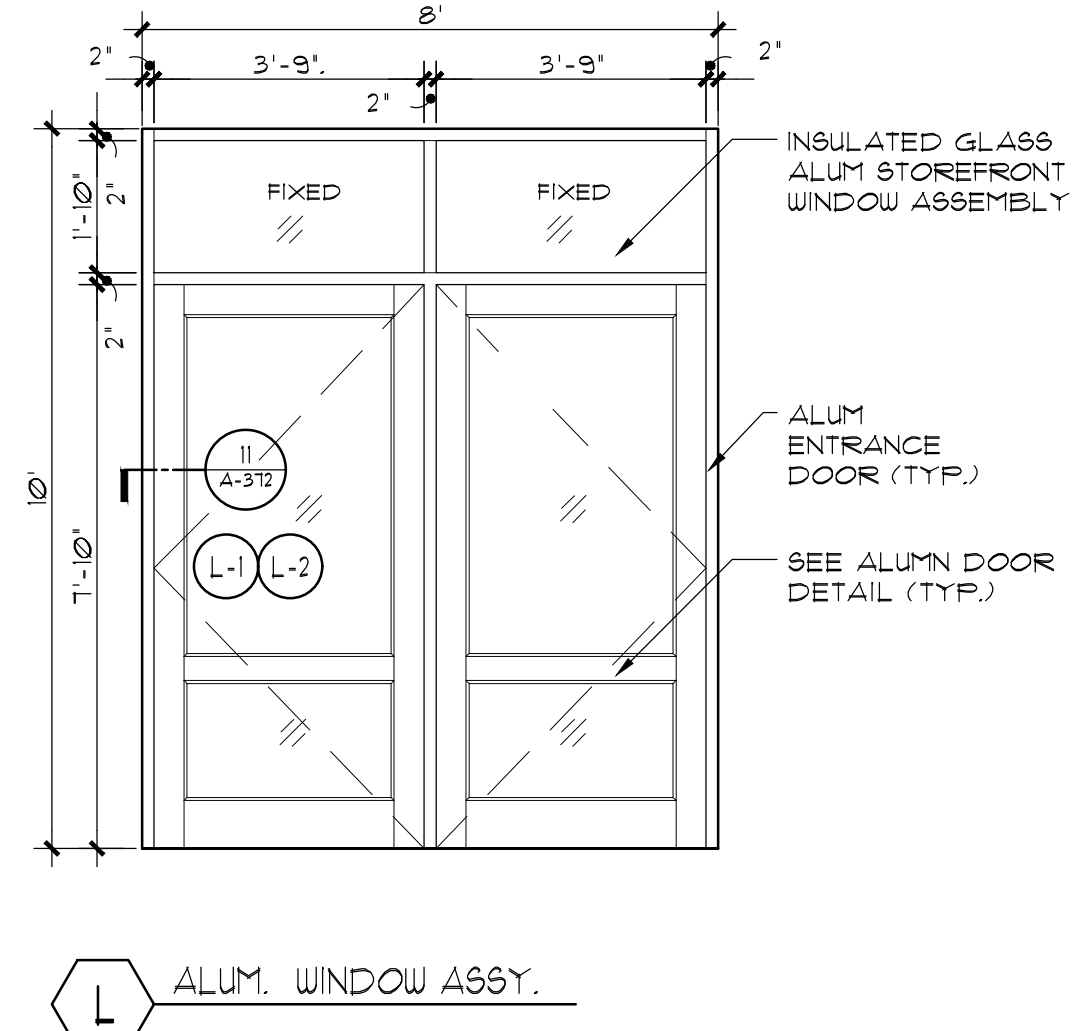
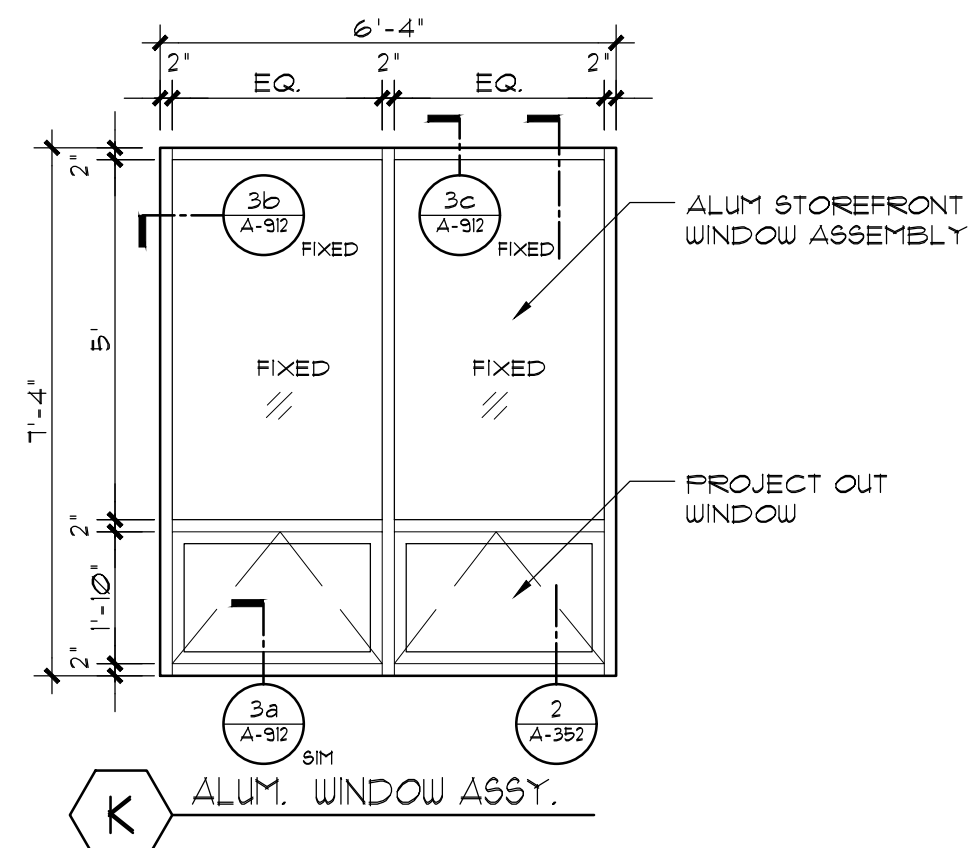
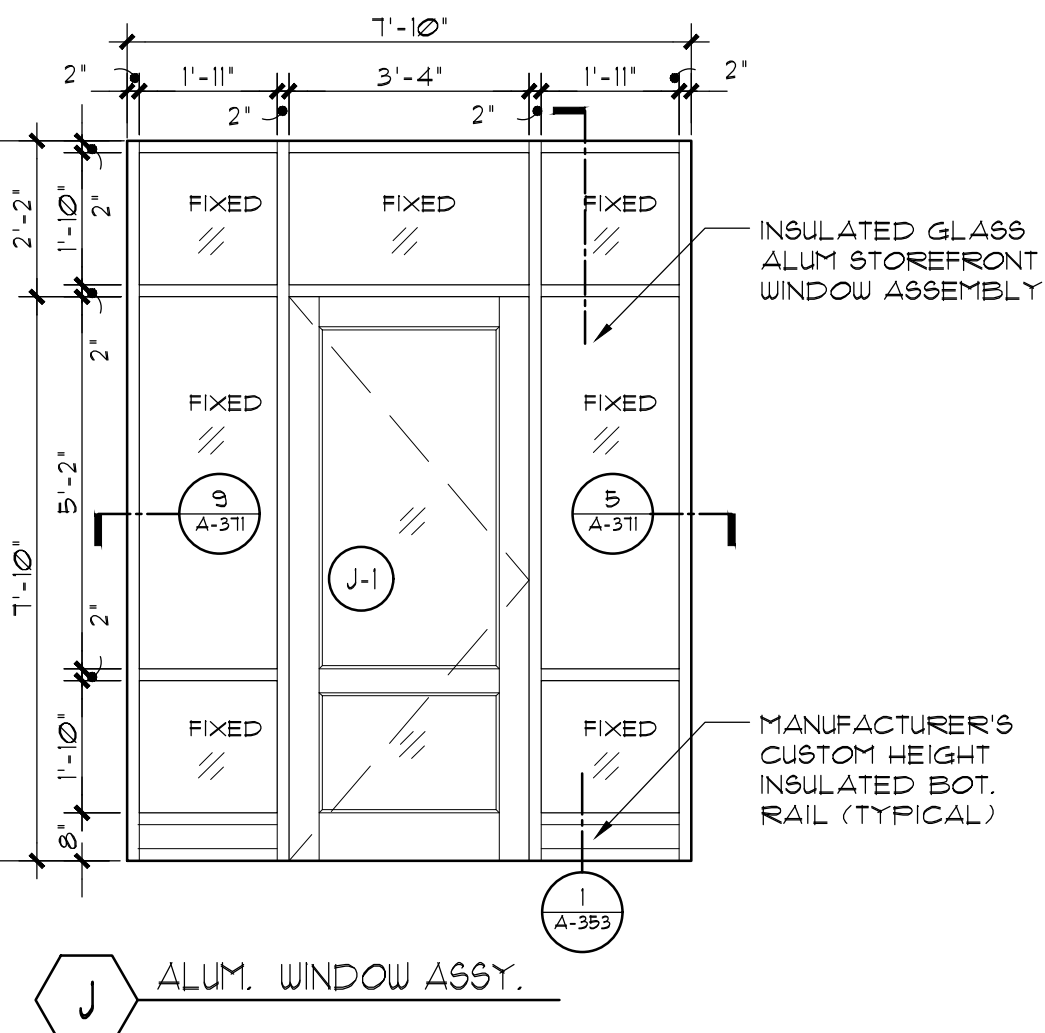
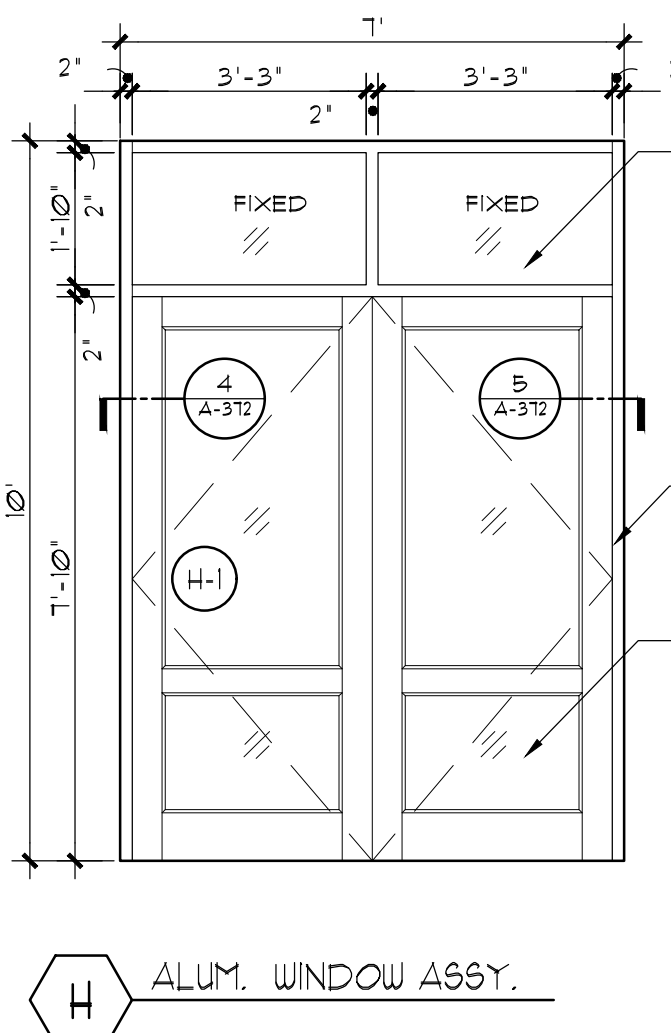
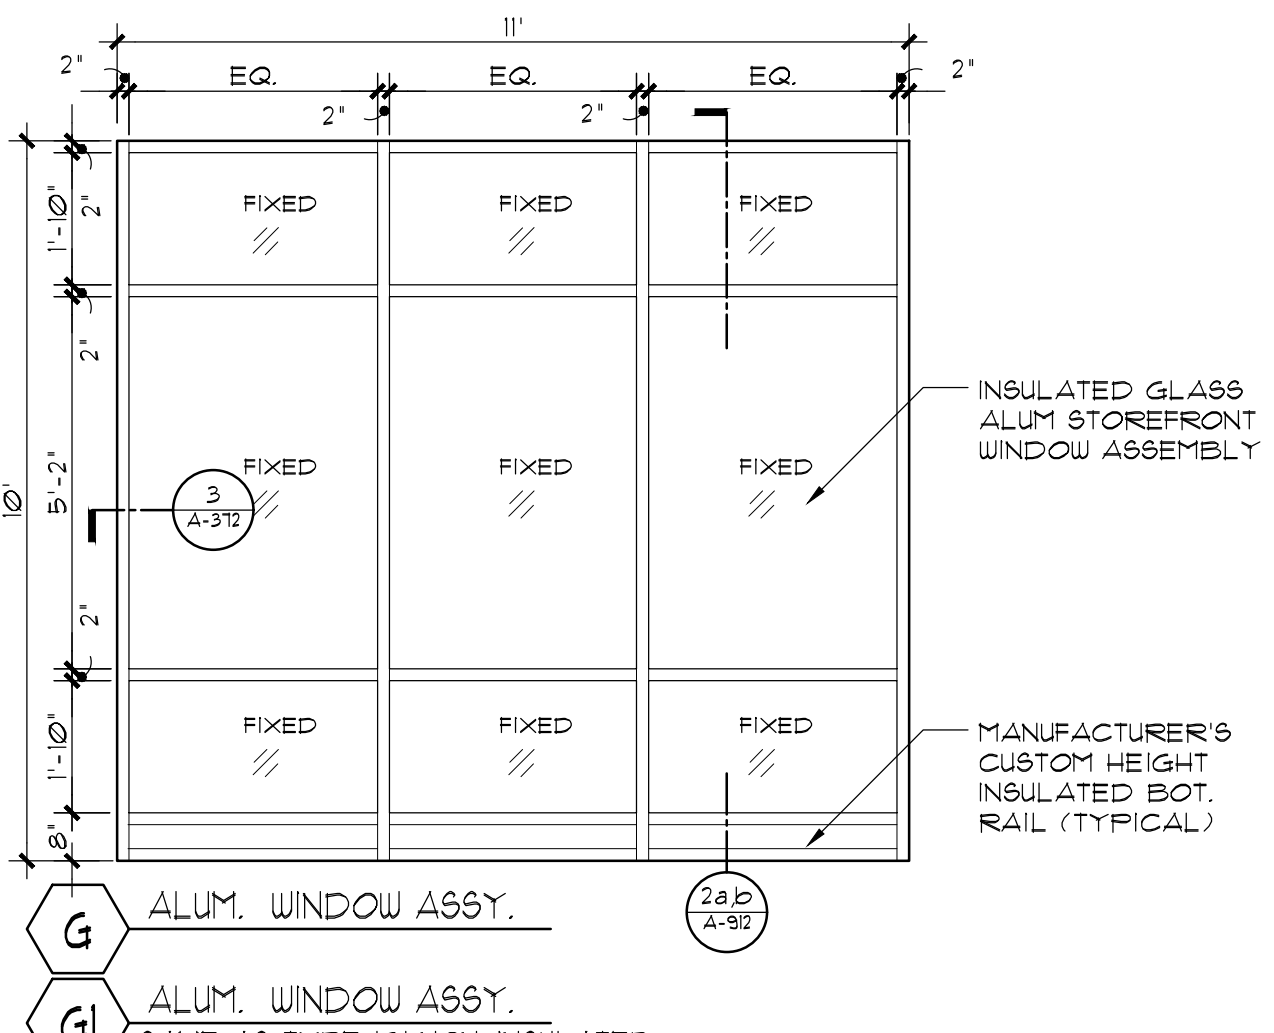
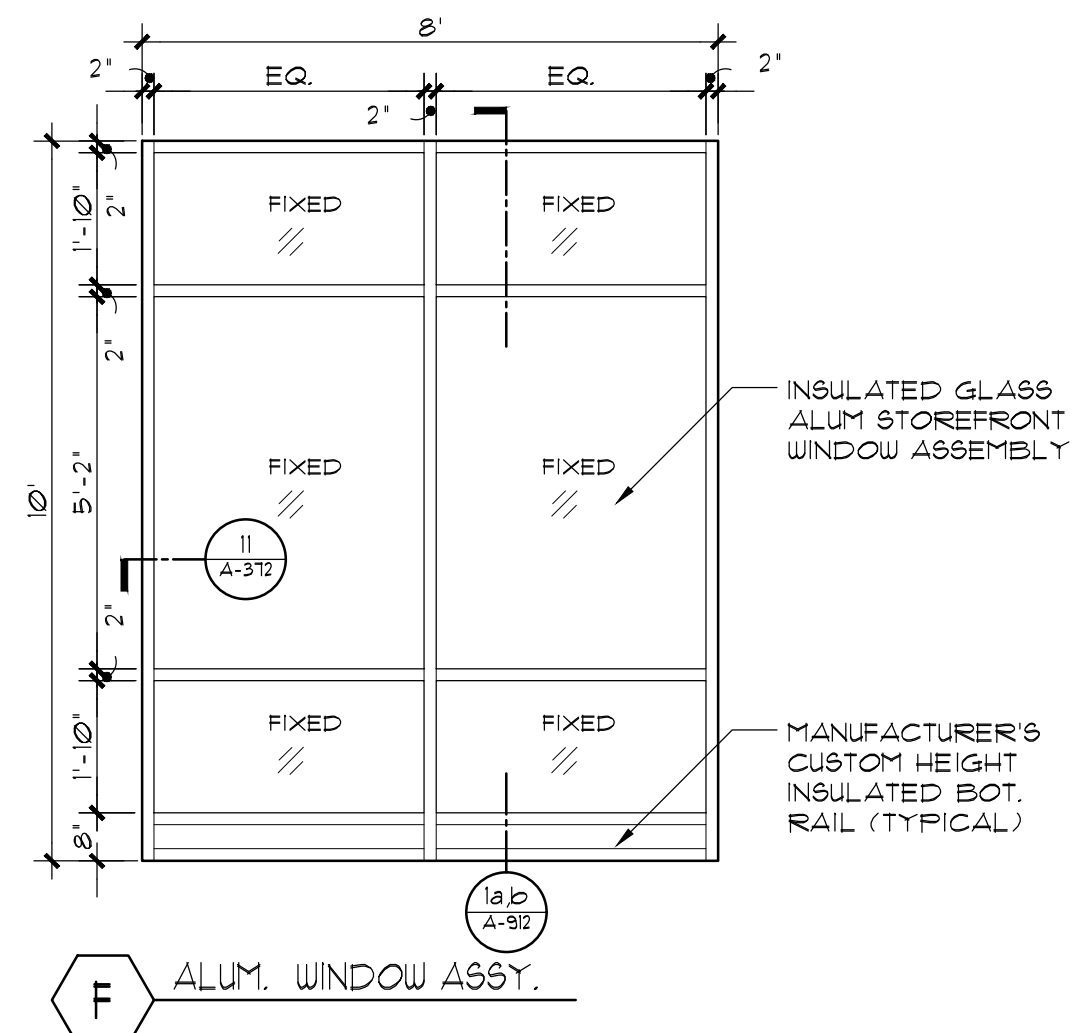
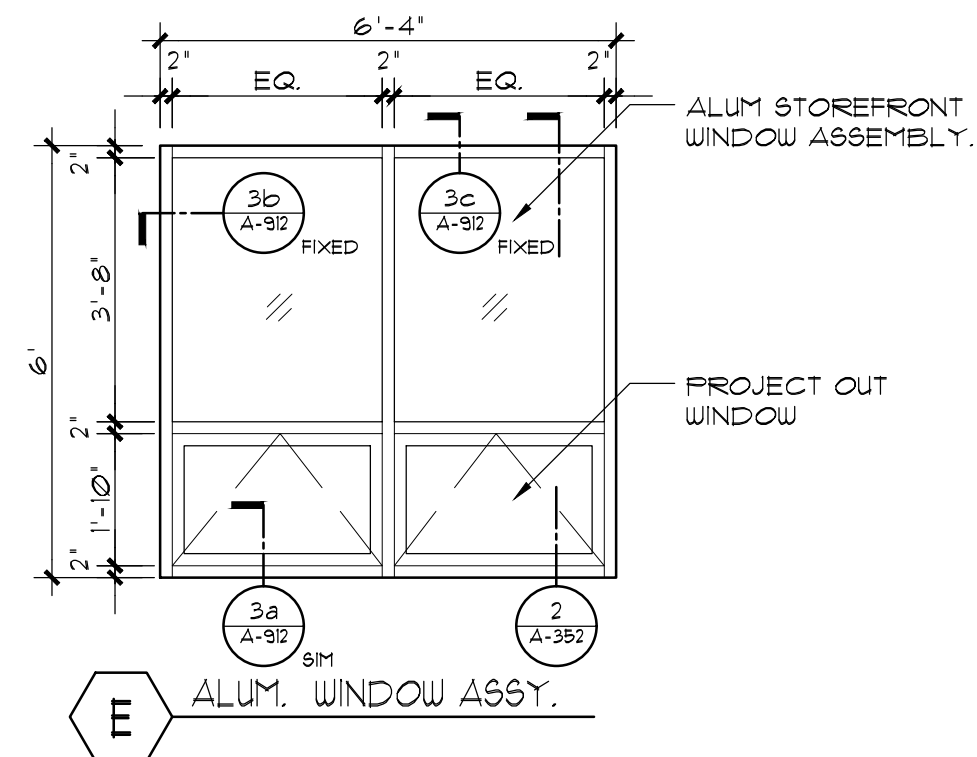
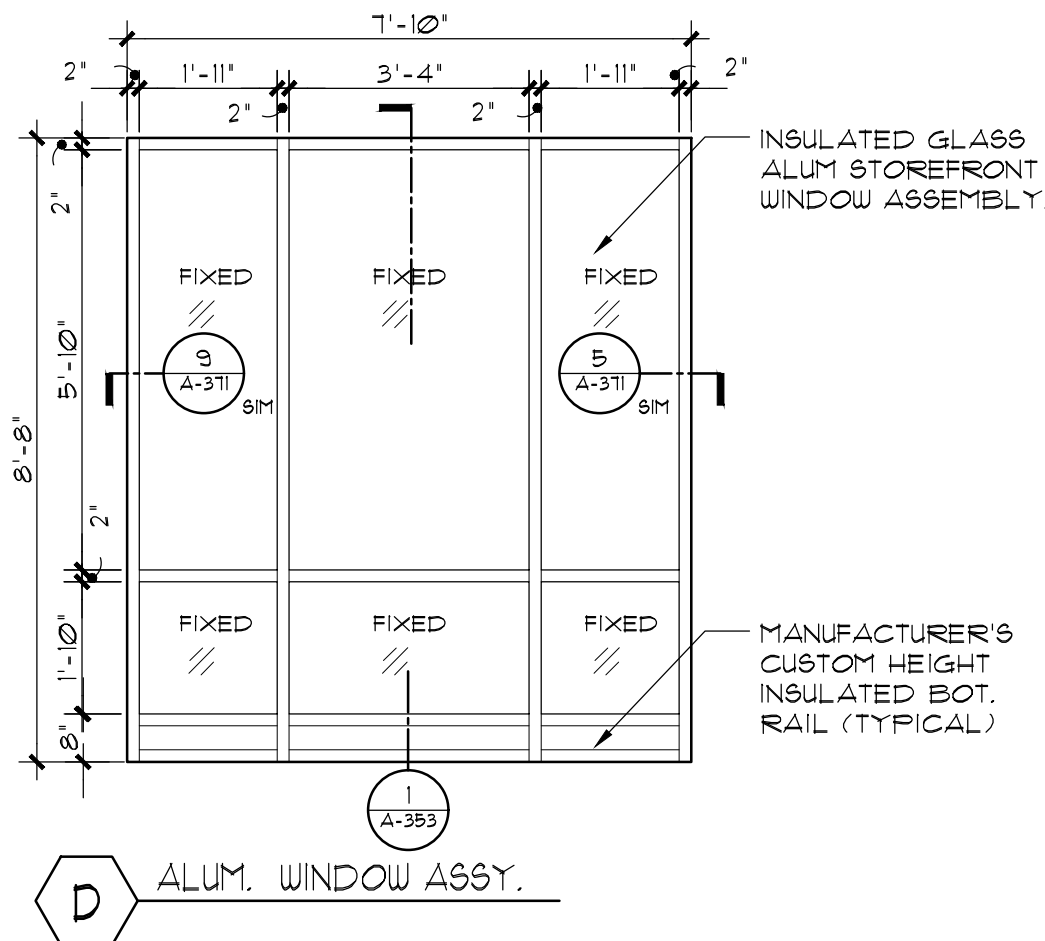
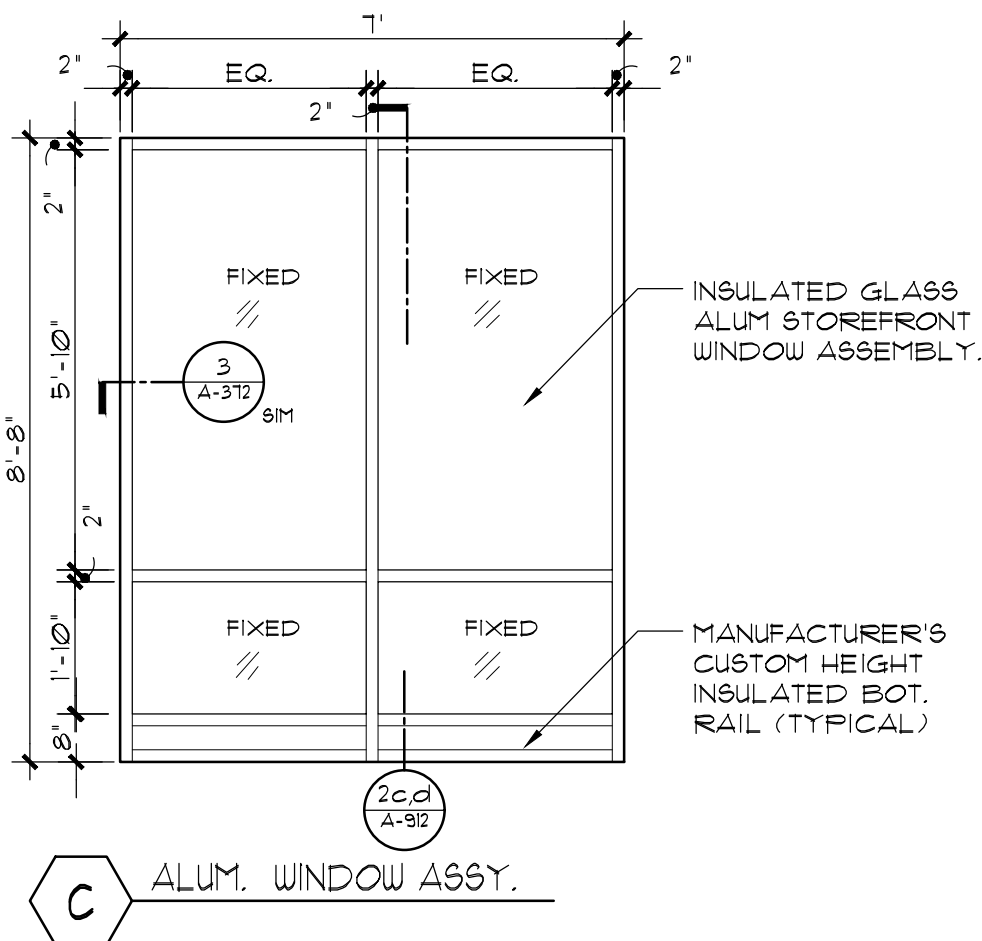
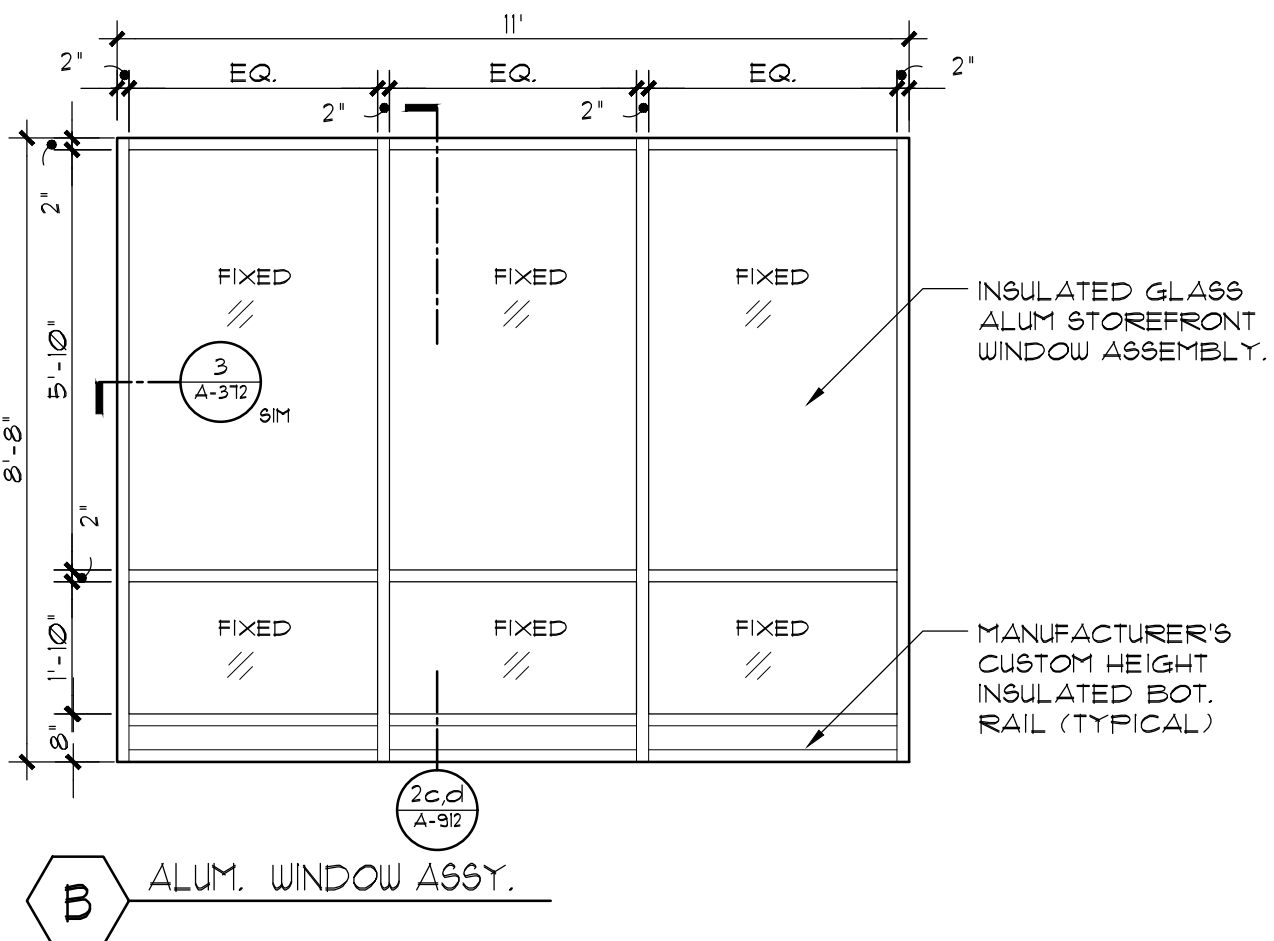


WINDOW/STOREFRONT ELEVATIONS (3/8"=1'-0")

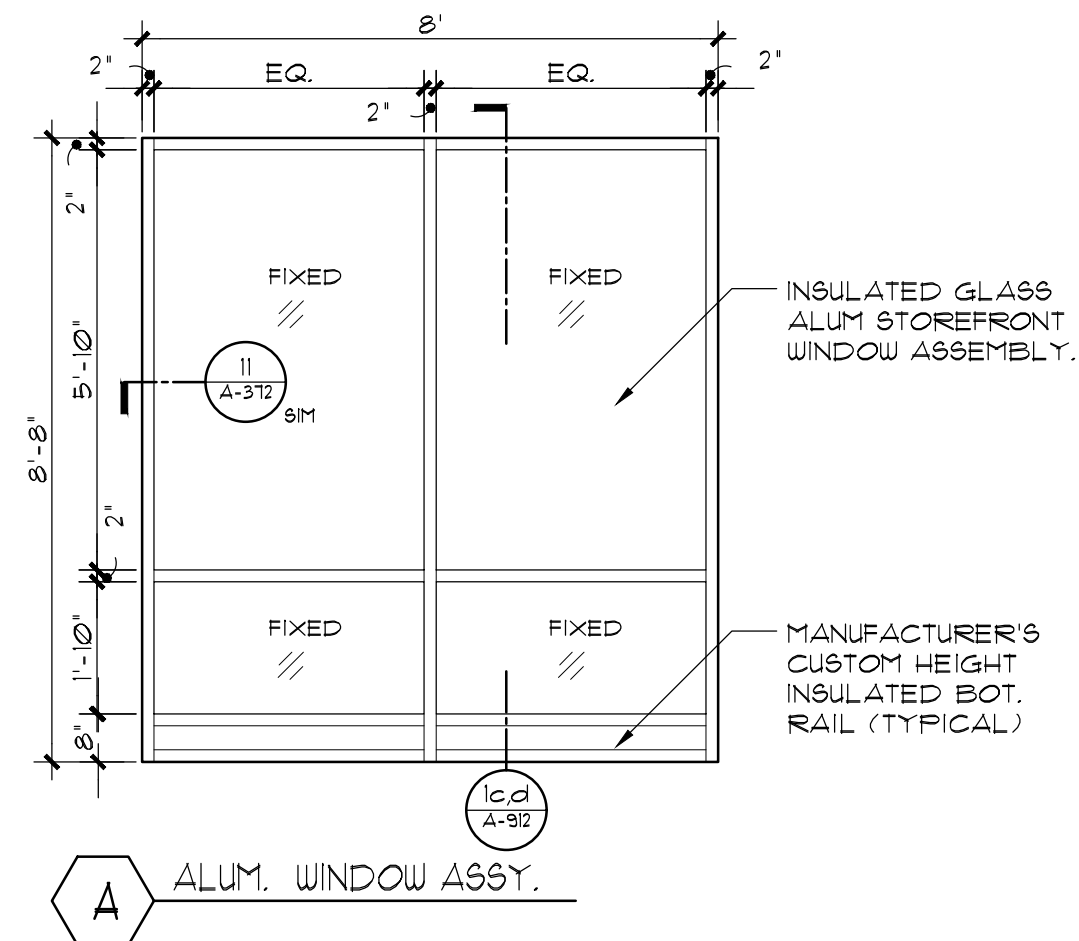

NOTE:

1. SEE DOOR SCHEDULE ON A-900 FOR HARDWARE SETS FOR ALUMINUM DOORS.
2. SEE DETAILS 1A & 1B FOR TYPICAL STOREFRONT DETAILS.
3. SEE DETAILS 2A & 2B FOR TYPICAL STOREFRONT DOOR DETAILS.
4. SEE DETAILS 3A, 3B, & 3C FOR TYPICAL STOREFRONT WINDOW DETAILS.
5. SEE DETAILS ON A-912 FOR TYPICAL CONSTRUCTION DETAILS AROUND STOREFRONT ASSEMBLY.

7.	6/01/2021	ISSUED FOR BID
6.	5/07/2021	RE-ISSUED FOR BUILDING PERMIT REVIEW
5.	2/01/2021	ISSUED FOR BUILDING PERMIT REVIEW
4.	10/14/2020	ISSUED FOR PLANNING BOARD REVIEW
3.	9/23/2020	RESUBMITTED FOR ZONING REVIEW
2.	8/28/2020	ISSUED FOR PRELIMINARY DOB REVIEW
1.	1/10/2020	ISSUED FOR DD ESTIMATE
No.	Date	Revision/Submission
STRUCTURAL & SITE CIVIL ENGINEER		
DOMINICK R PILLA		
ASSOCIATES, P.C.		
143 MAIN STREET		
NYACK, NY 10960		
845-727-7793		
MEP ENGINEER		
JMV CONSULTING		
ENGINEERING, P.C.		
37 W. 39 STREET, STE 703		
NEW YORK, NY 10018		
212-852-9855		
ROOFING CONSULTANT		
WATSKY ASSOCIATES		
20 MADISON AVENUE		
VALHALLA, NY 10595		
914-948-3450		

Stamp

Project Title

IONA PREPARATORY SCHOOL
ADDITION AND ALTERATION TO THE
PAUL VERNI FINE ARTS CENTER

Project Address

IONA PREPARATORY SCHOOL
255 Wilmot Road
New Rochelle, NY 10804

Drawing Title

WINDOW, STOREFRONT,
AND DOOR ELEVATIONS

Scale Job No. Date Drawing No.

AS NOTED 1618 04/03/2019 A-911

Drawn

Peter Gisolfi Associates
Architects Landscape Architects, LLP
588 Warburton Avenue
Hastings on Hudson, NY 10706
914 478 3677

PETER GISOLFI ASSOCIATES