



1 LEANING BAR - PLAN

1 1/2"=1'-0" 0 1' 1'6"

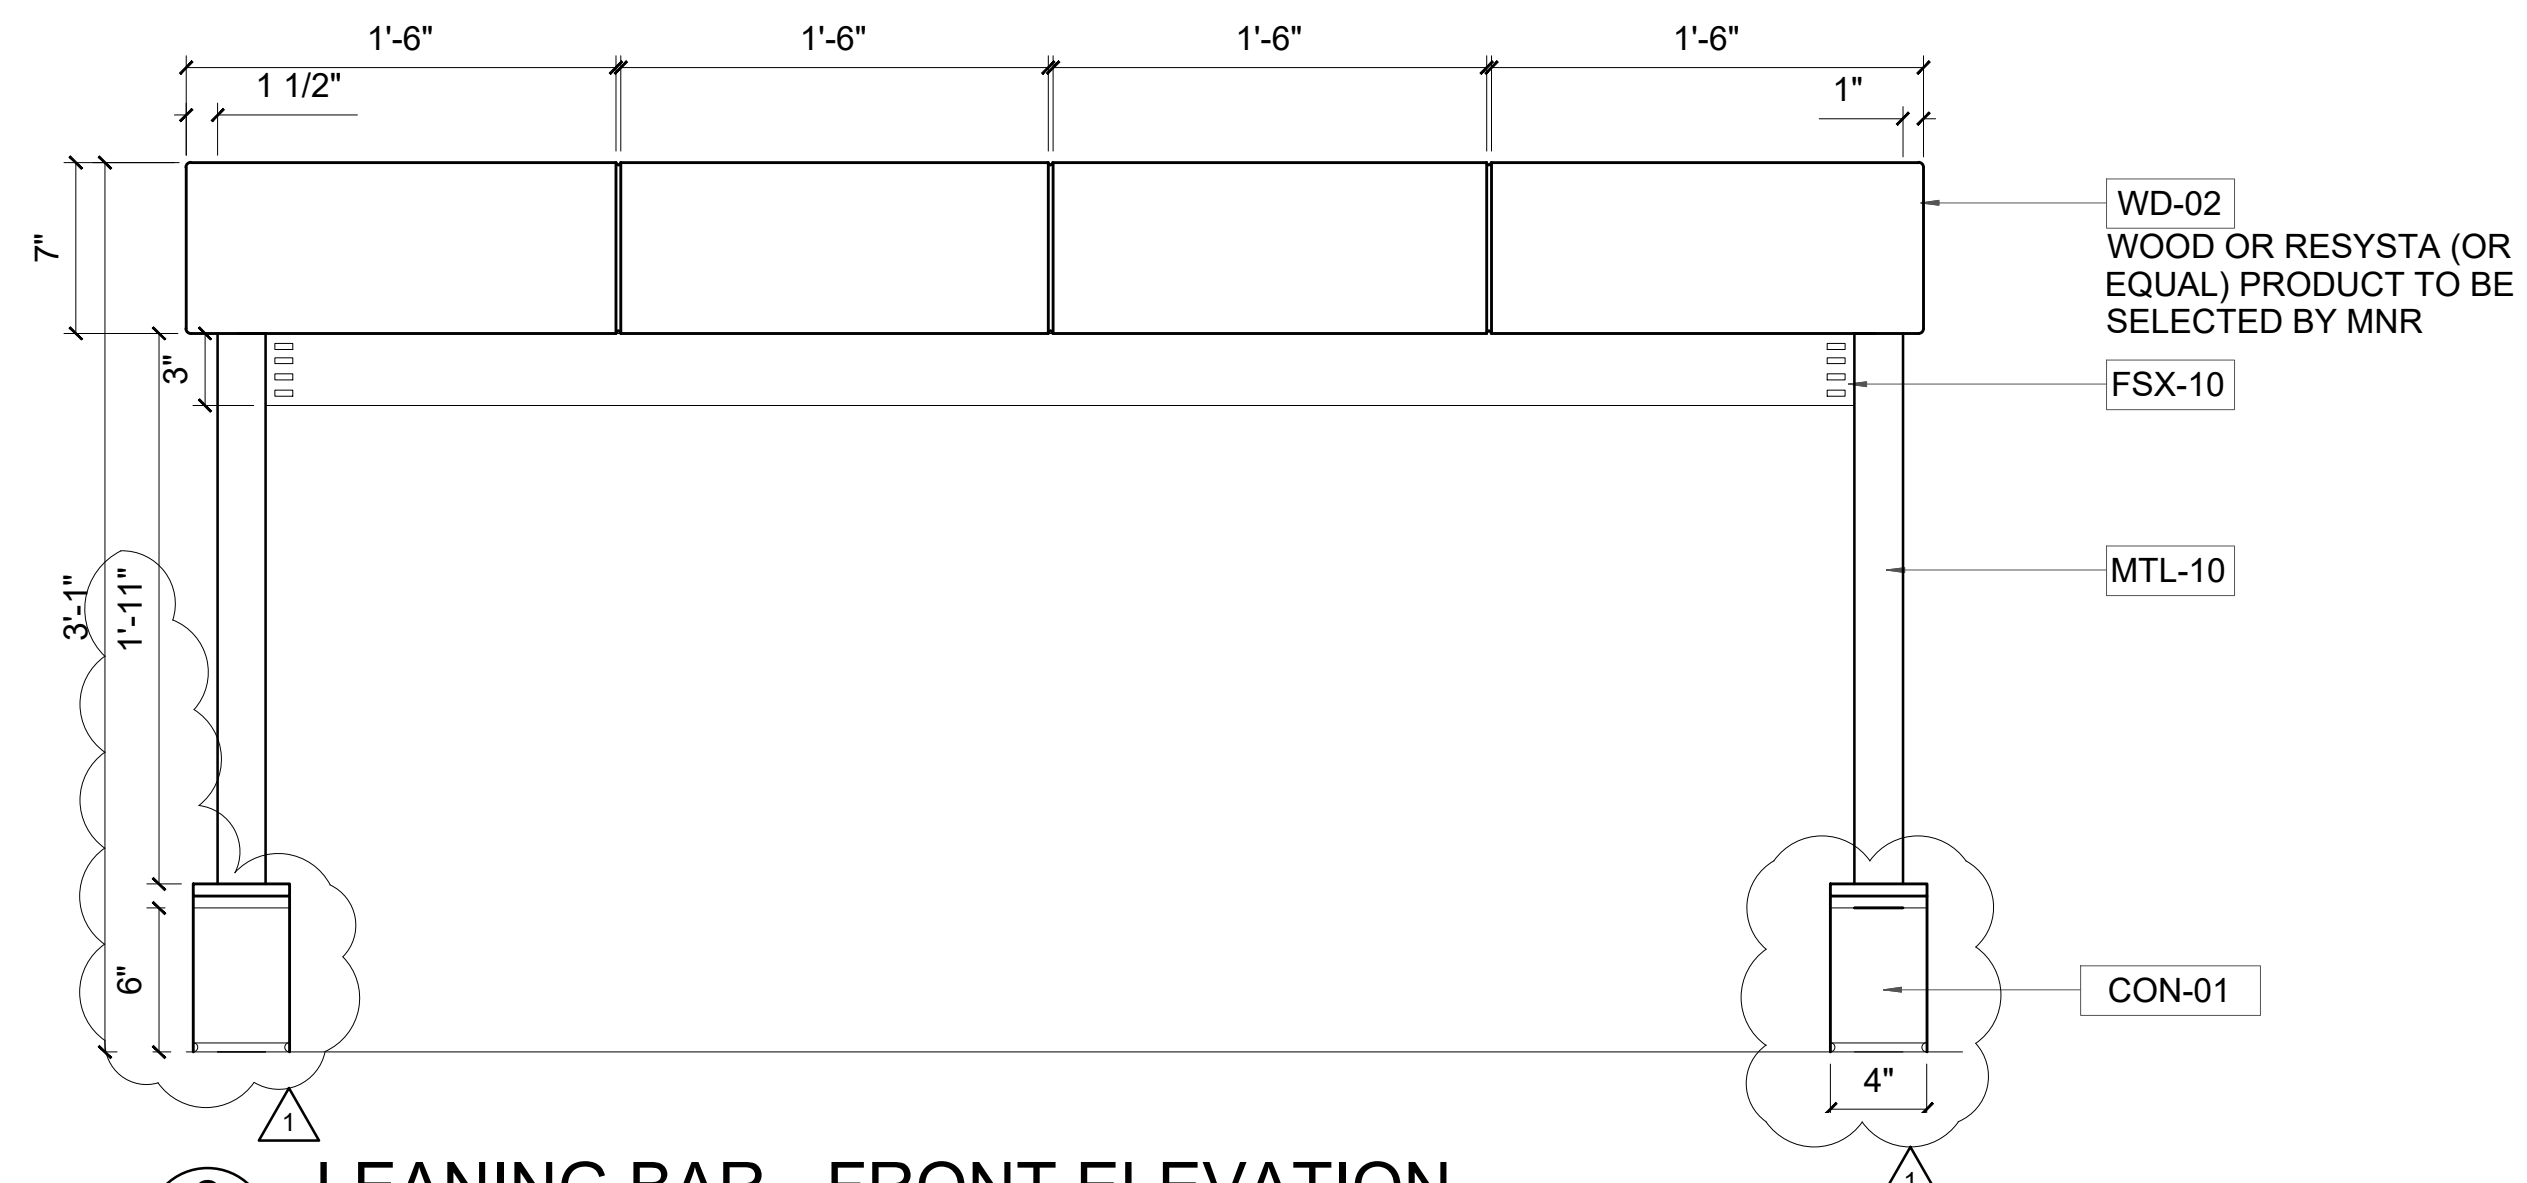


2 LEANING BAR - FRONT ELEVATION

AS-174 1 1/2"=1'-0" 0 1' 1'6"

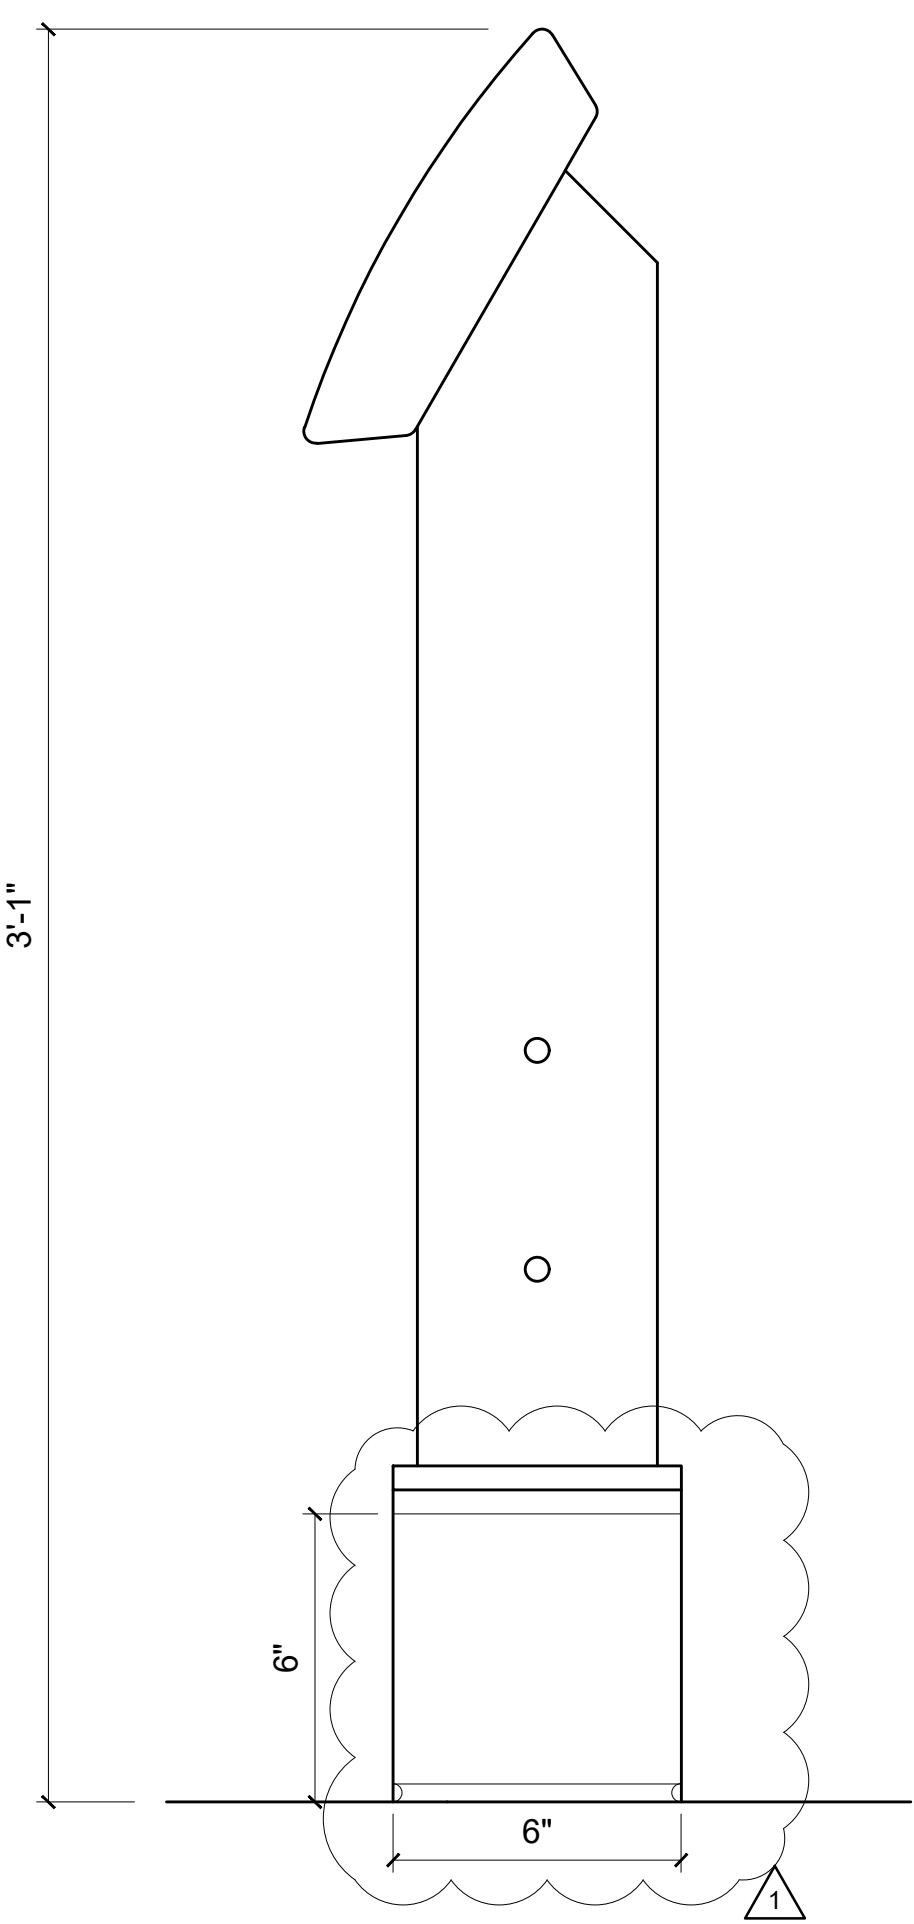


3 LEANING BAR - SIDE ELEVATION

AS-174 3"=1'-0" 0 3" 6" 9"

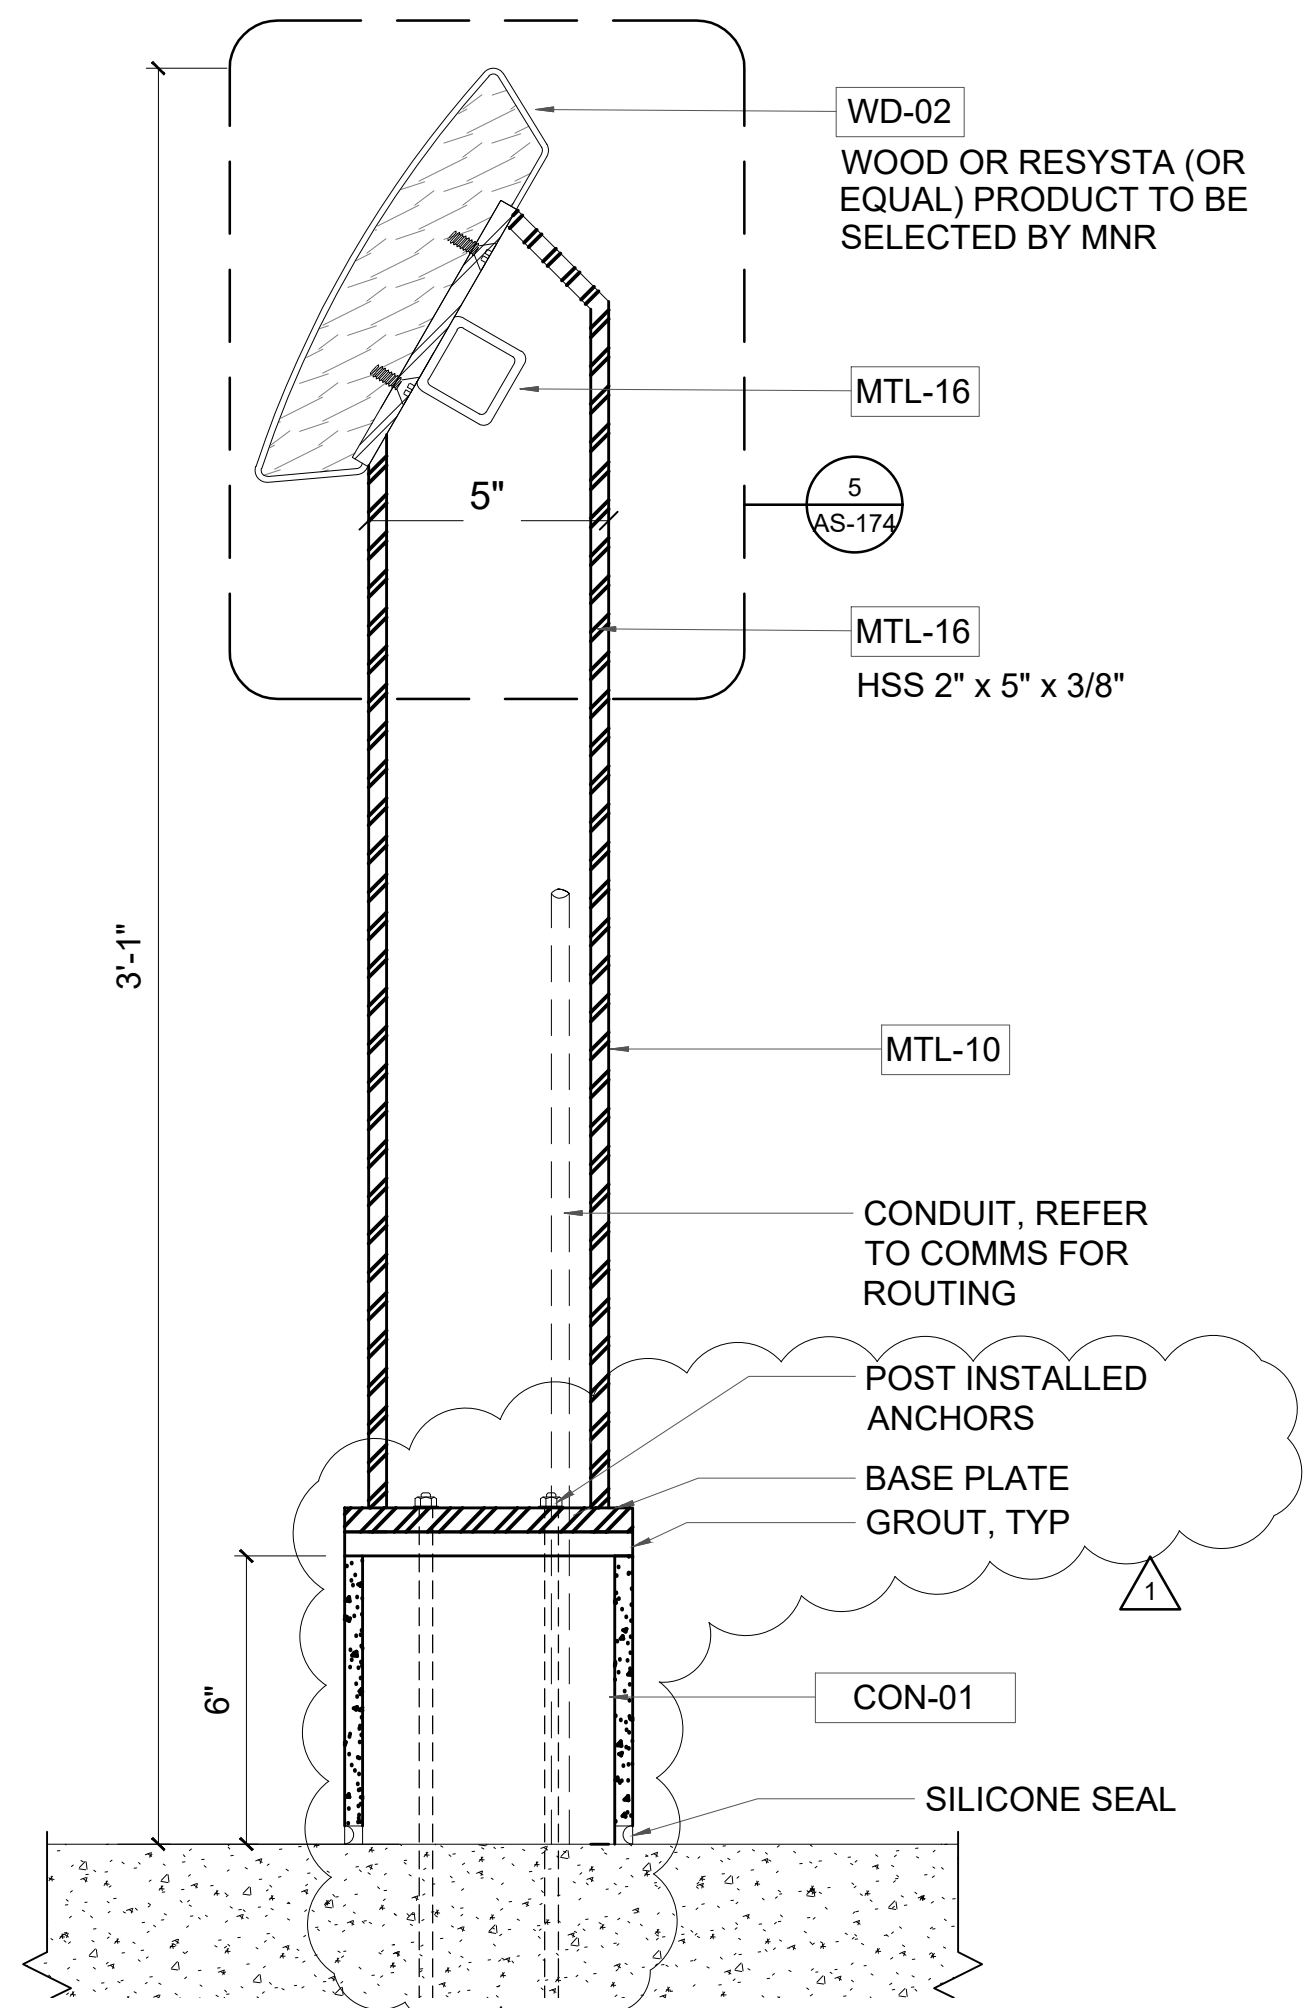


4 LEANING BAR - SECTION AA

AS-174 3"=1'-0" 0 3" 6" 9"

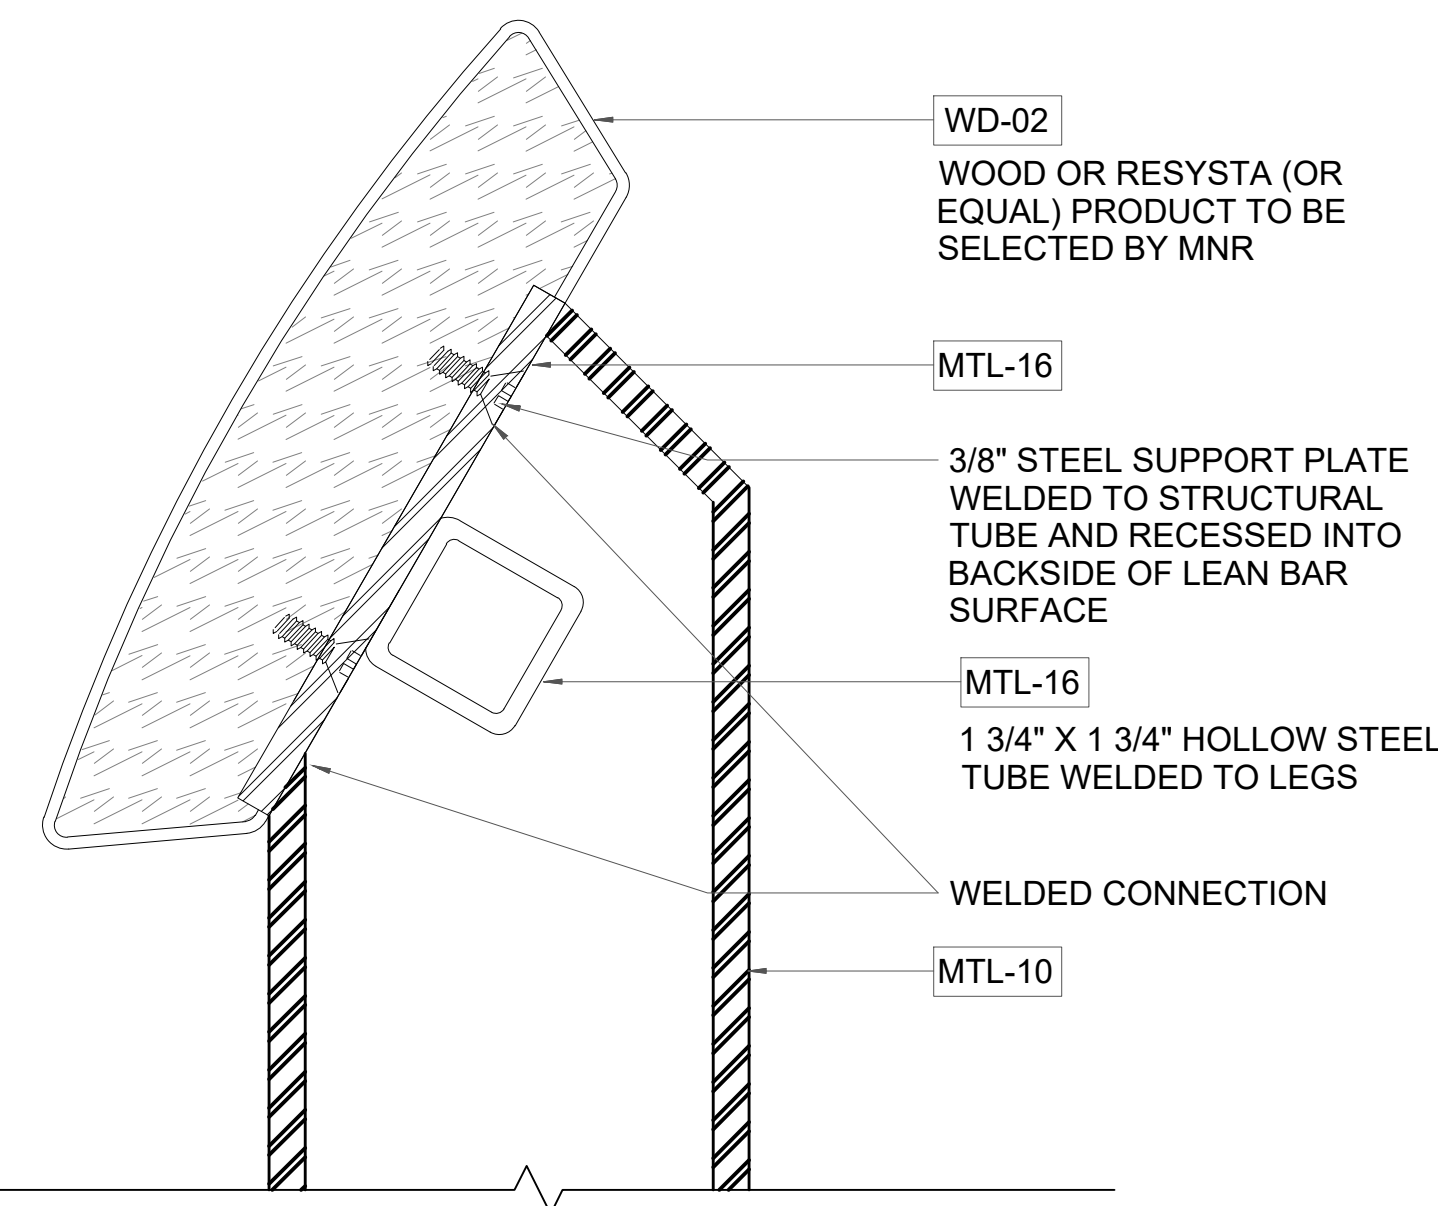

5 LEANING BAR - DETAIL SECTION

AS-174 6"=1'-0" 0 2" 4"

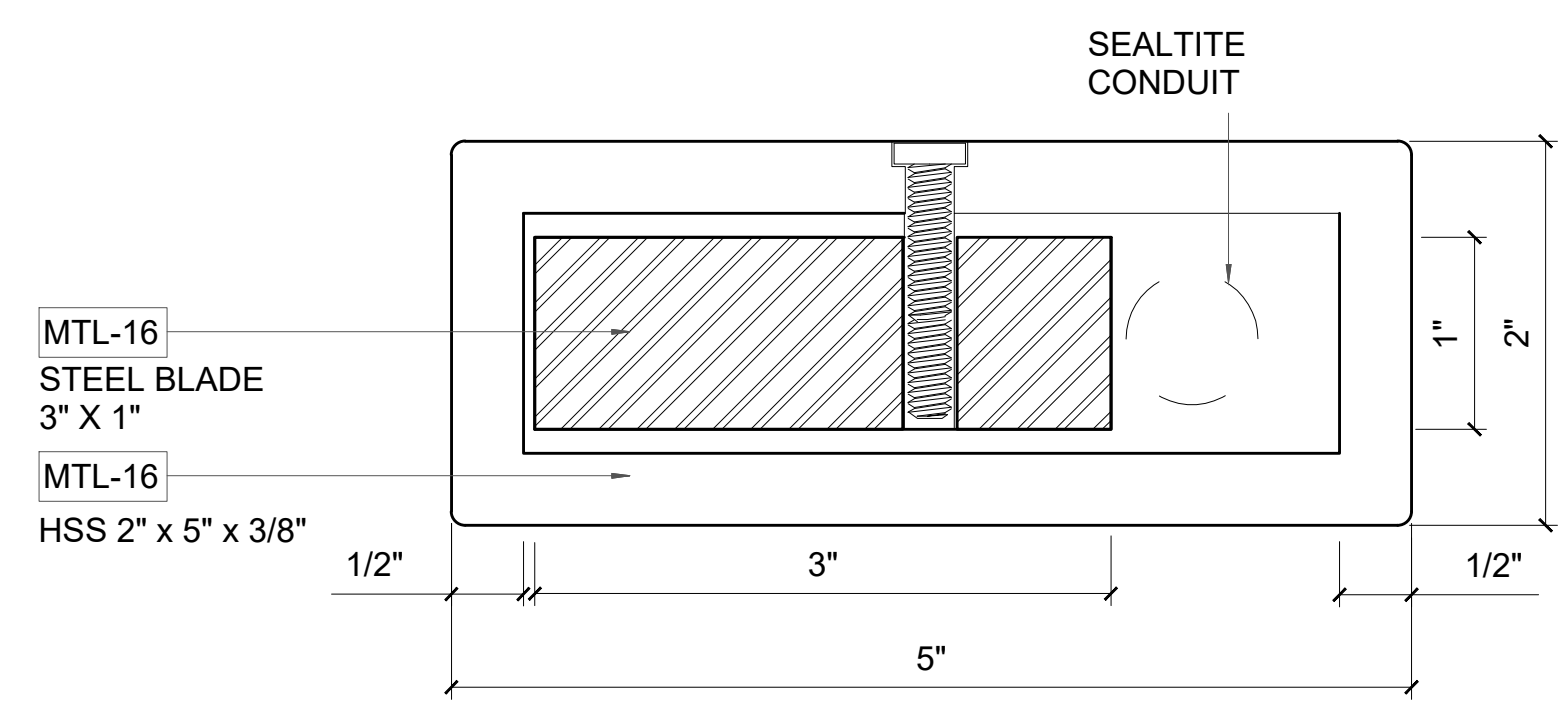

6 LEANING BAR - PLAN SECTION

AS-174 6"=1'-0" 0 2" 4"



100% RFC SUBMISSION

DESIGNED	PL											CONFORMED			
DRAWN	VD														
CHECKED	EC														
APPROVED	PL														
		1	09/27/21	ADDENDUM 5	VJD	PL	PL								
		NO.	DATE		DRWN	CHKD	APPVD	NO.	DATE	DRWN	CHKD	APPVD			
		REVISION					REVISION								



TITLE		CONTRACT NO.	
HARTSDALE AND SCARSDALE STATION IMPROVEMENTS		1000106733	
SCALE	DATE		
AS NOTED	08/03/2021		
DRAWING NO.			
LEANING BAR - PLANS, ELEVATIONS & DETAILS		STD-AS-174	
SCARSDALE STATION		SHEET 108 OF 112	