
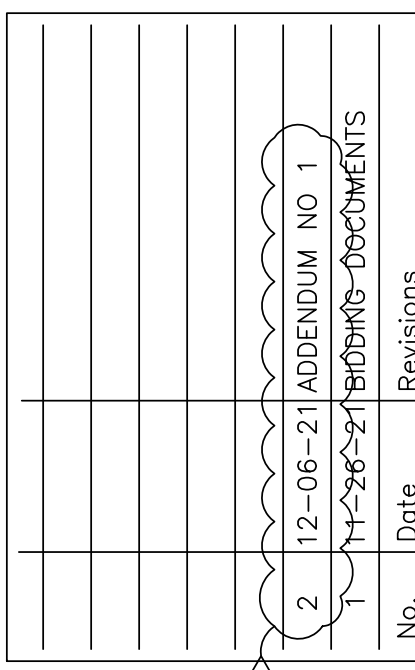
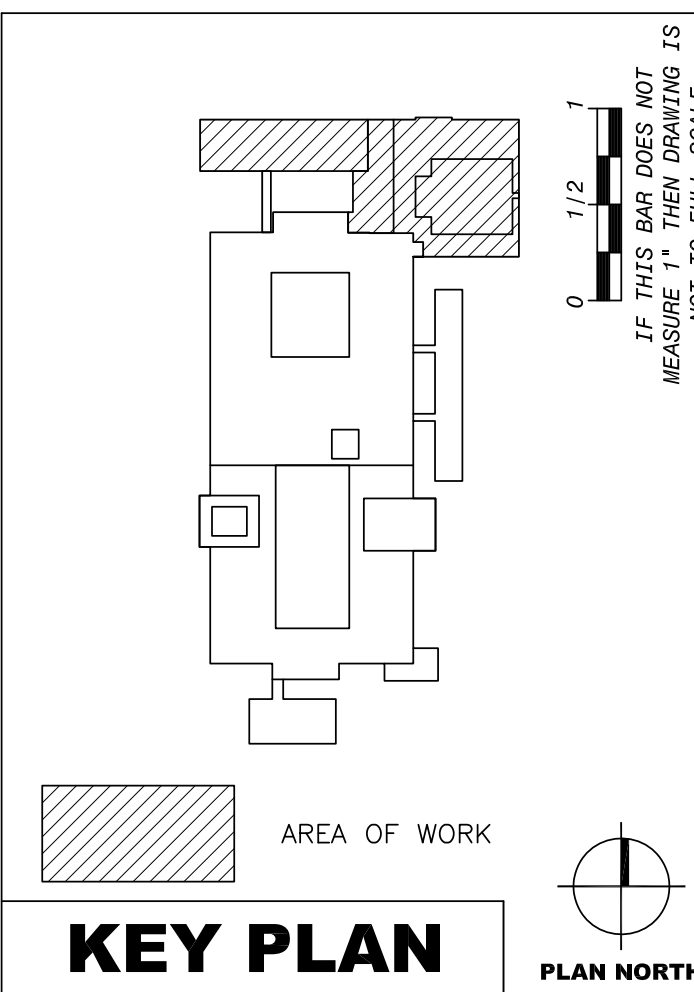


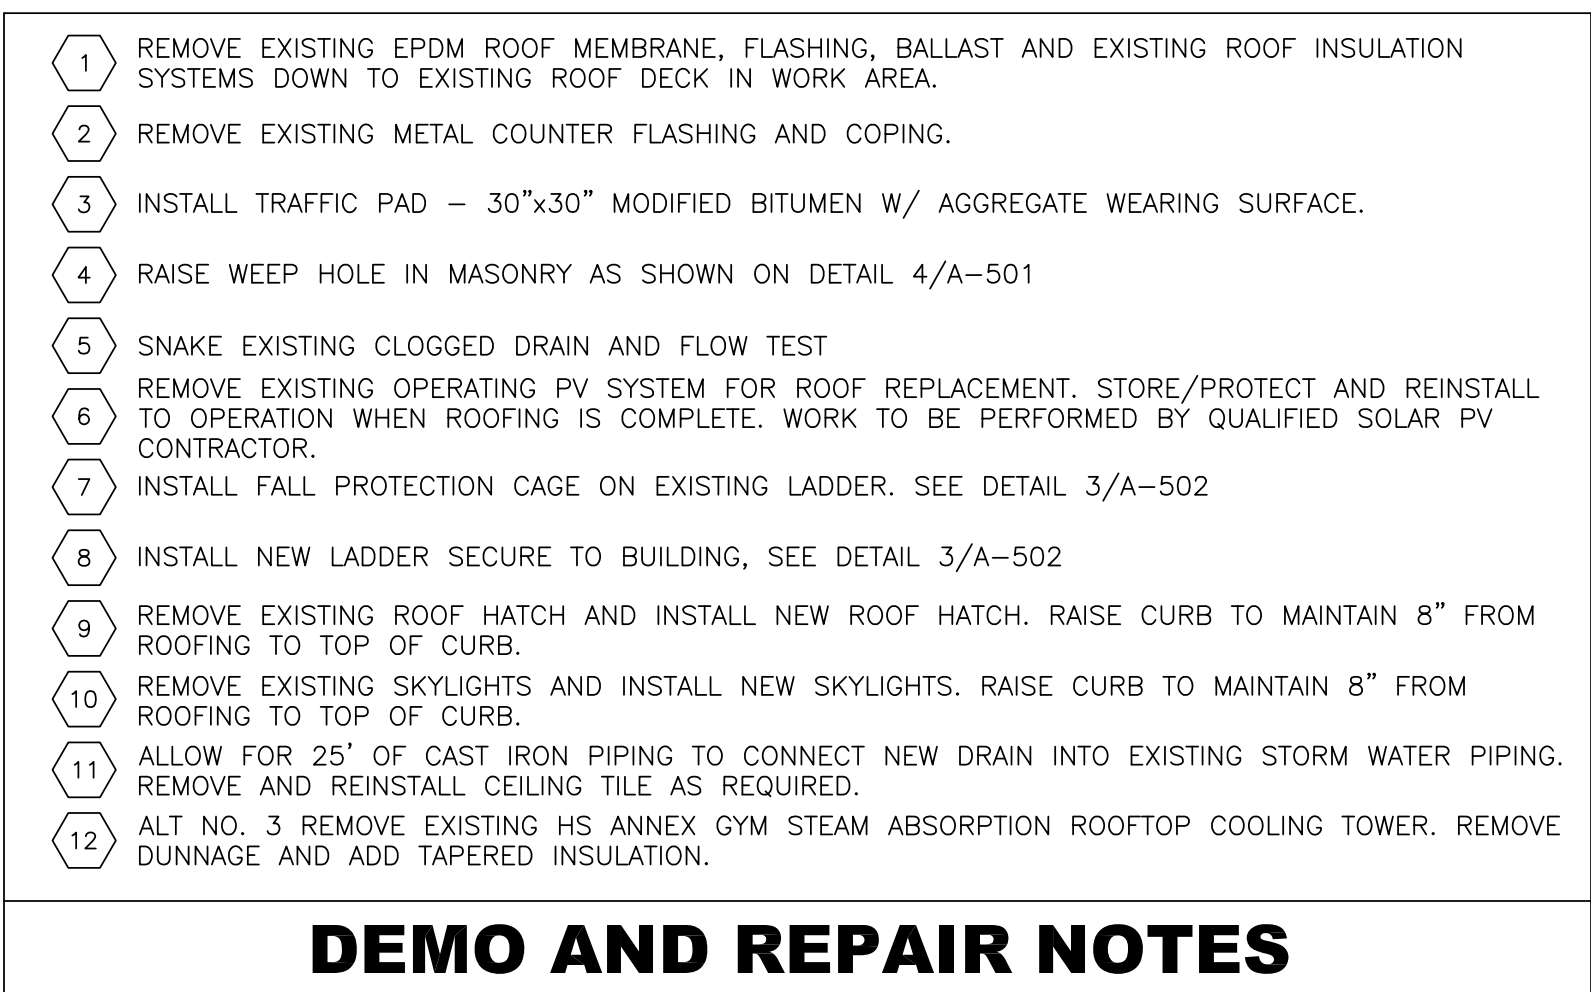

Drawn by KC/MAL/JR	
Checked by MS/JC	
Project No. 41056	
Scale AS NOTED	
Date 09-22-21	

Mechanical & Electrical Engineer:	
Structural Engineer:	

NORTH ROCKLAND
HIGH SCHOOL ANNEX
ROOF REPLACEMENT

SED # 50-02-01-06-0-016-032

106 HAMMOND ROAD
TOWN OF HAVERSTRAW



Michael Shilale Architects, LLP
 140 Park Avenue New City, NY 10956 Tel 845-708-9200
www.shilale.com

Drawing Title

ANNEX ROOF PLAN

Drawing No.

A-100