




othrop Associates LLP Architects
333 Westchester Avenue
White Plains, New York 10604
914-741-1115

White Plains Rochester Red Bank Hartford

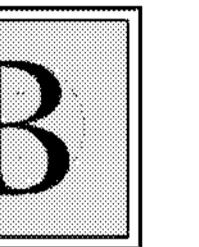

BLAKE ENGINEERING PLLC
1898 COUNTY ROUTE 1, WESTTOWN, NY 10998
TEL: 845-467-9207 FAX: 845-767-5050
MBLAKE@BLAKEENGINEERINGPLLC.COM

MATTHEW G. BLAKE, P.E., LEED AP
NY - 89039 NJ - GE050037 PA - PE079303
MA - 53197 CT - 32283 FL - 85928



420 COLUMBUS AVENUE,
VAL HALLA, NY 10595

**ALTERATIONS TO
BUILDING # 51,
EMERGENCY HOUSING
GROUP
38 SEWARD AVENUE
MIDDLETOWN, NY 10940**

PHASING AND REFERENCE PLANS


PROJECT NO : 1802-01

DRAWING NO.:


A

11



A-003

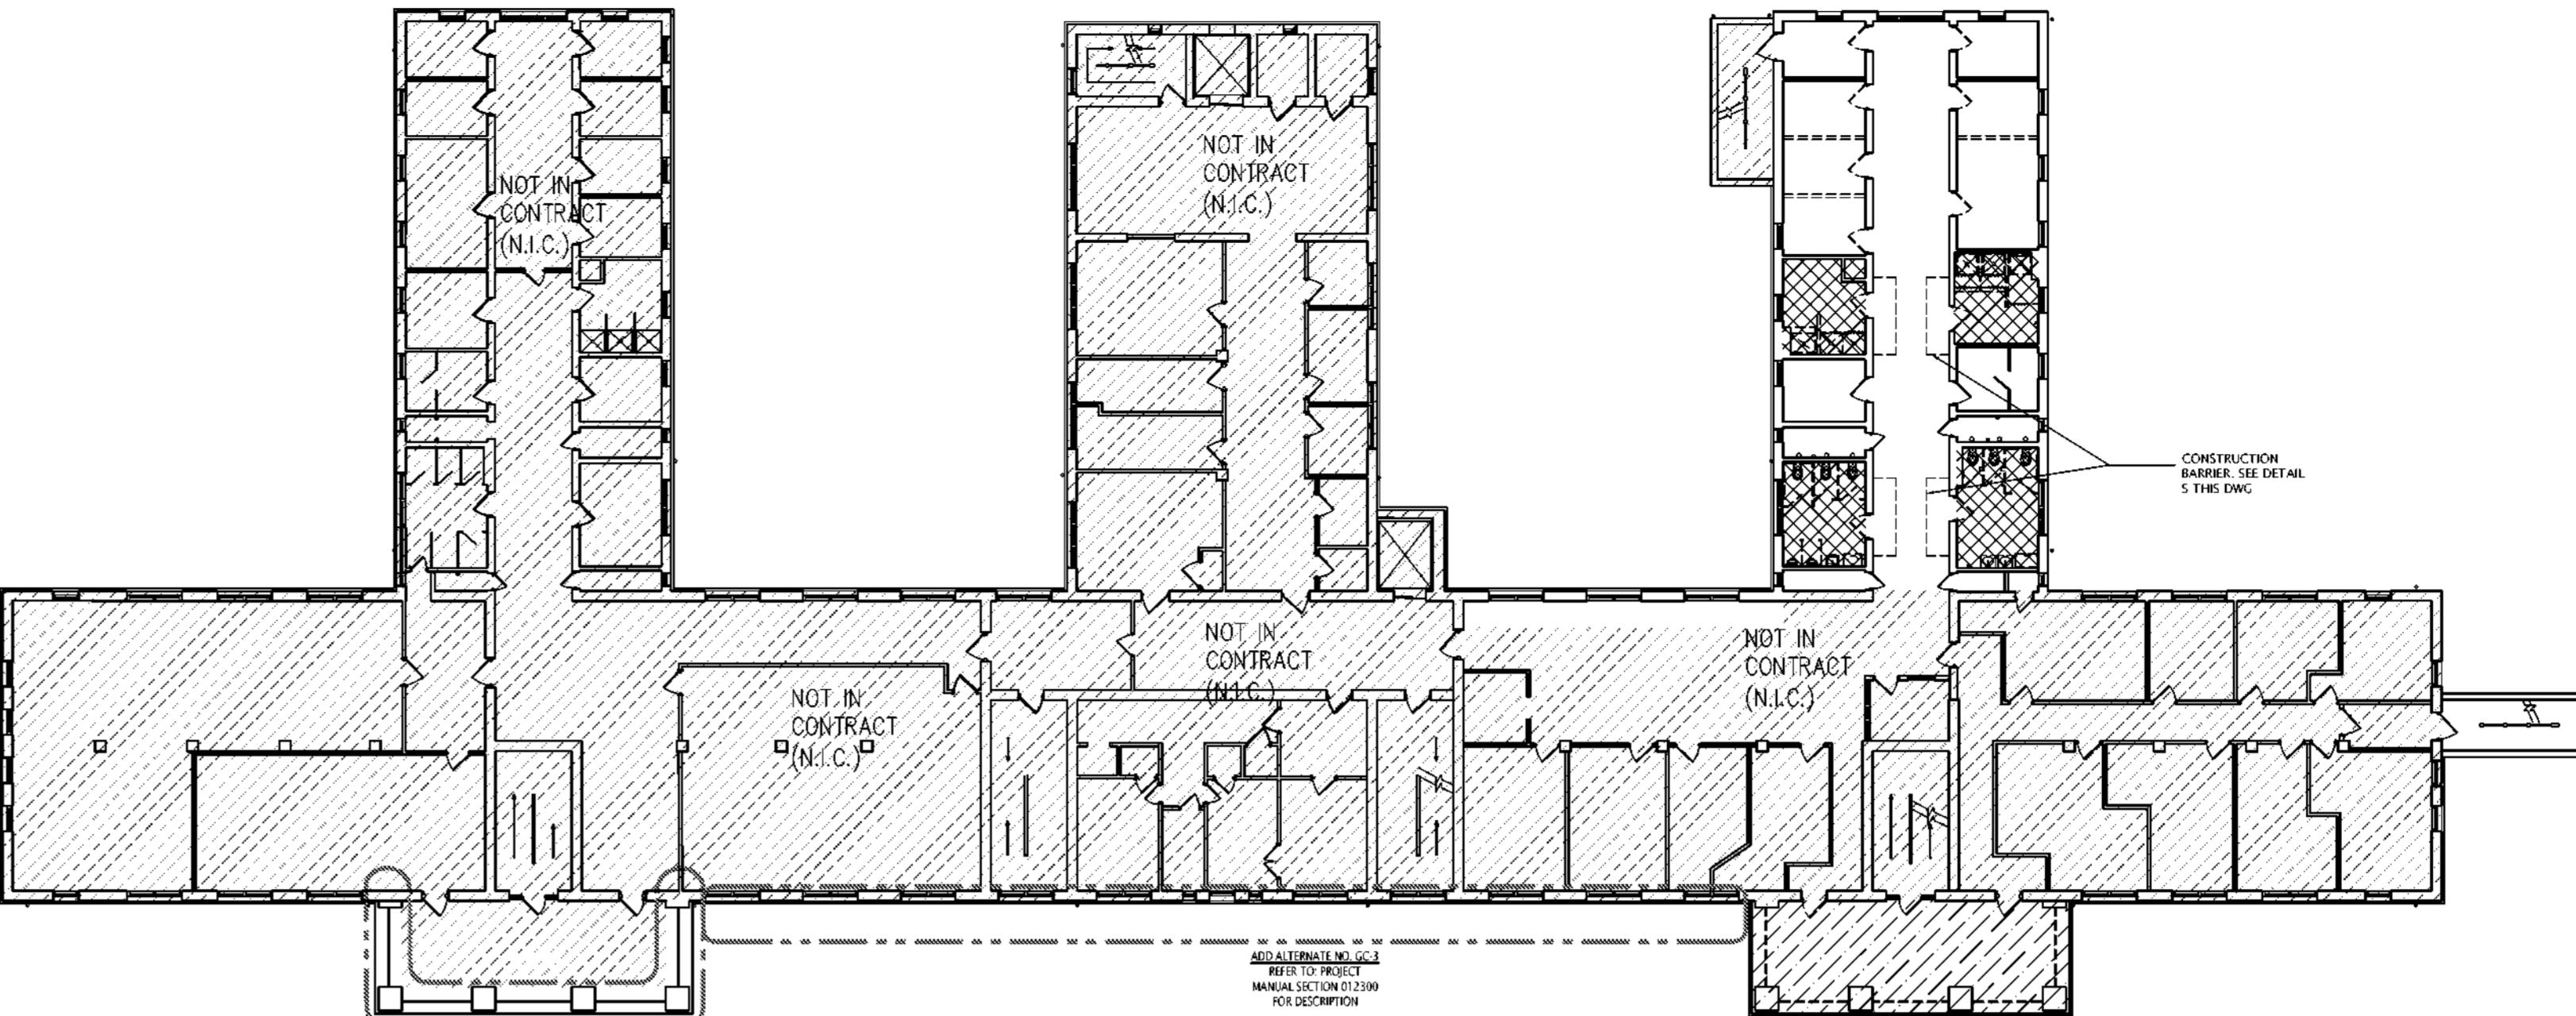

2 SECOND FLOOR PLAN
SCALE: N.T.S.

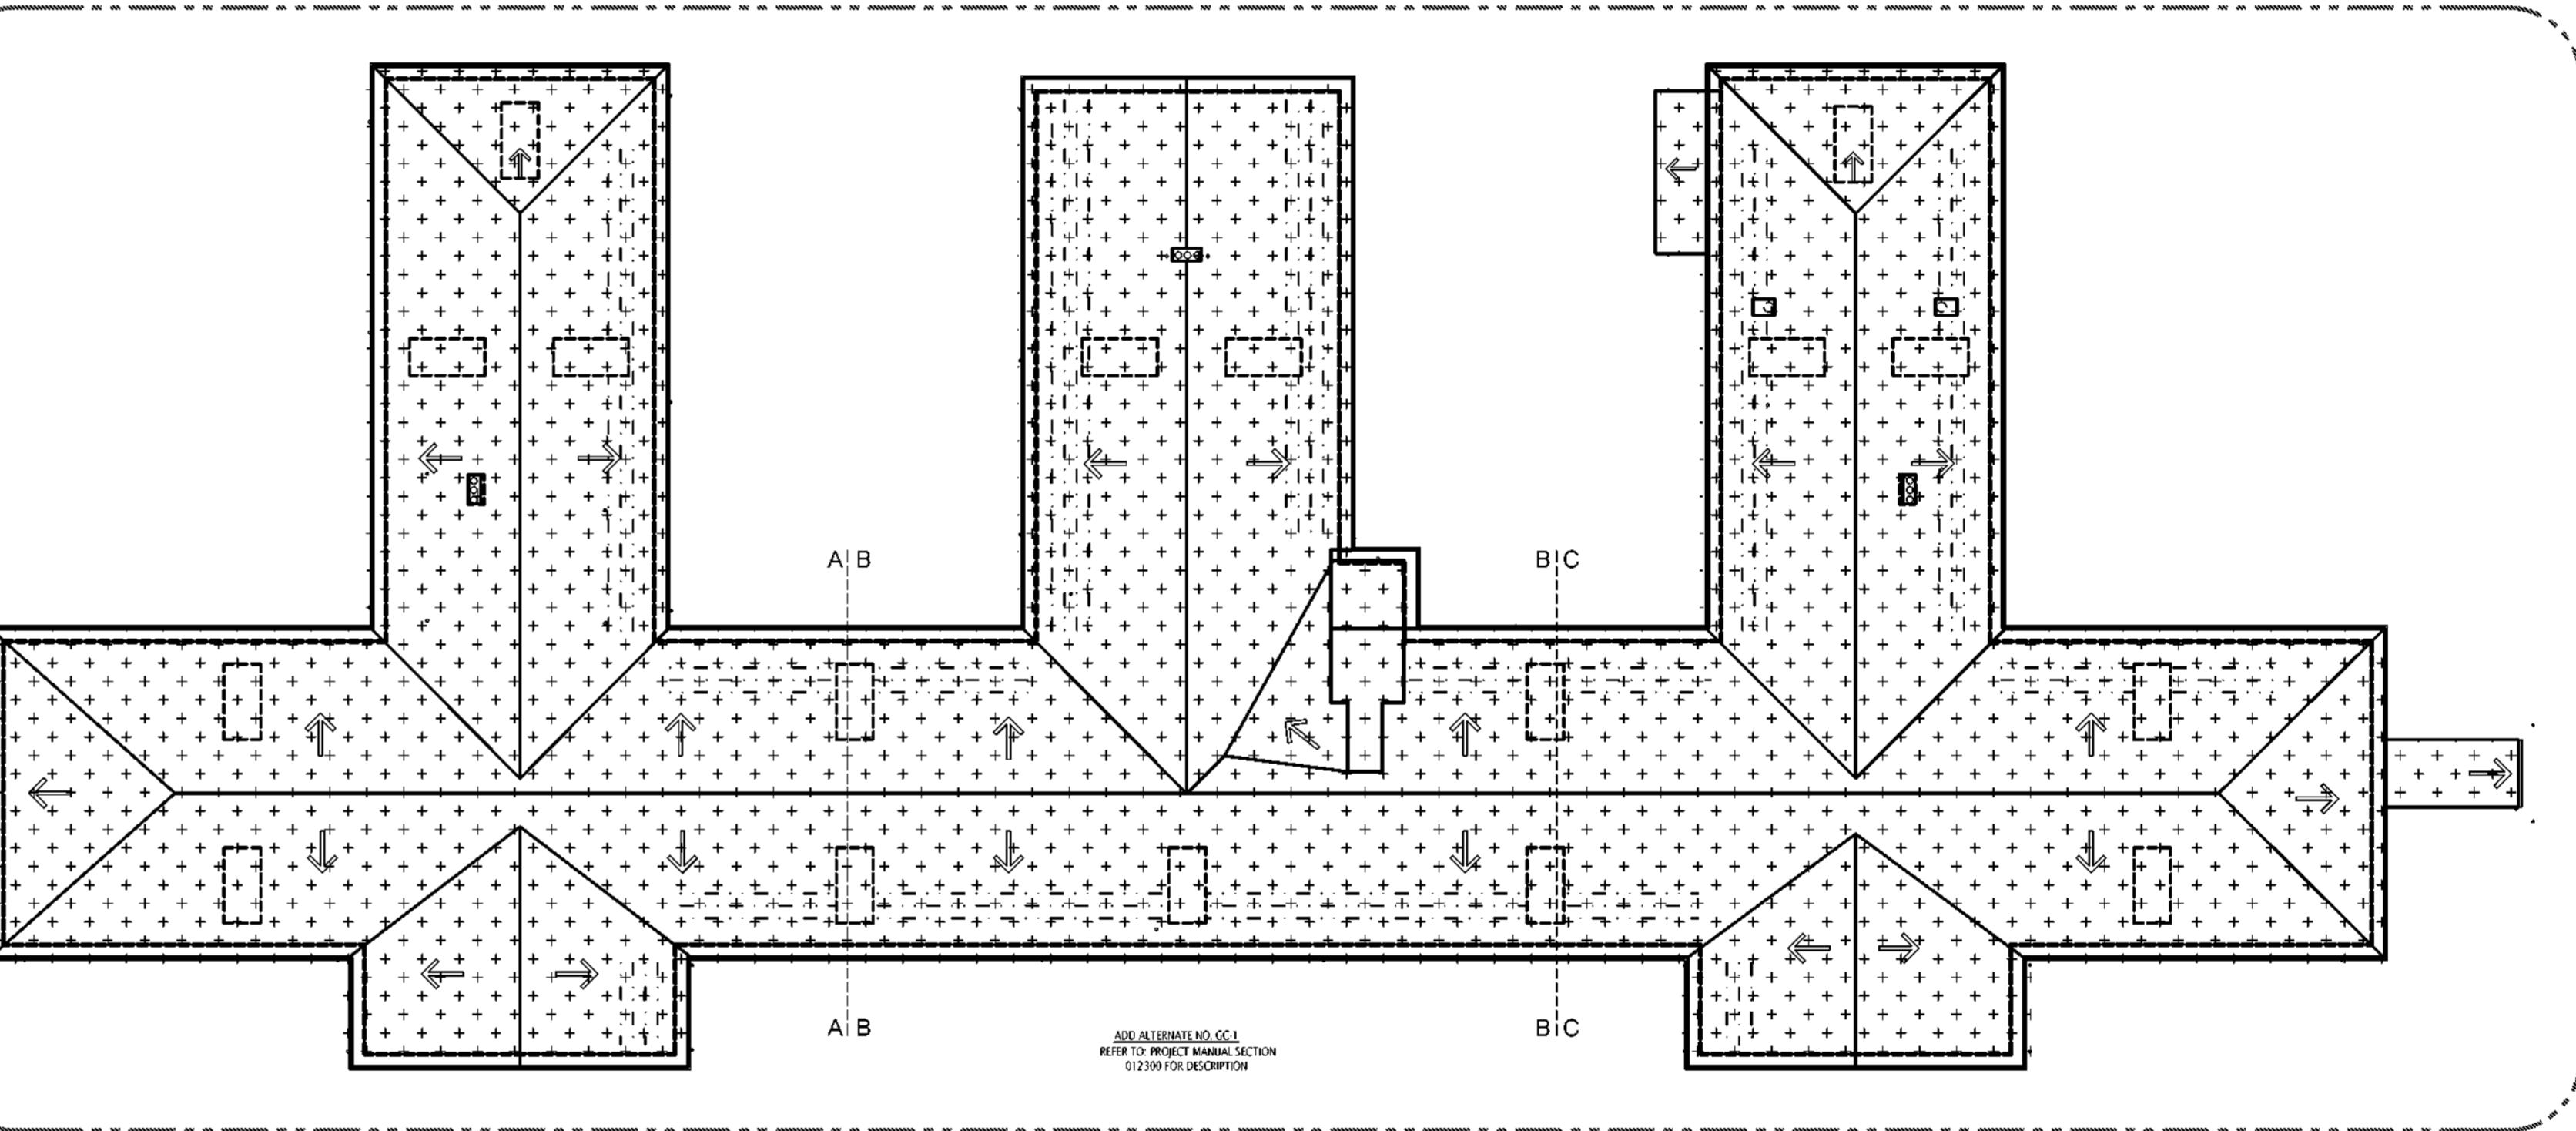

4 ROOF PLAN
SCALE: N.T.S.

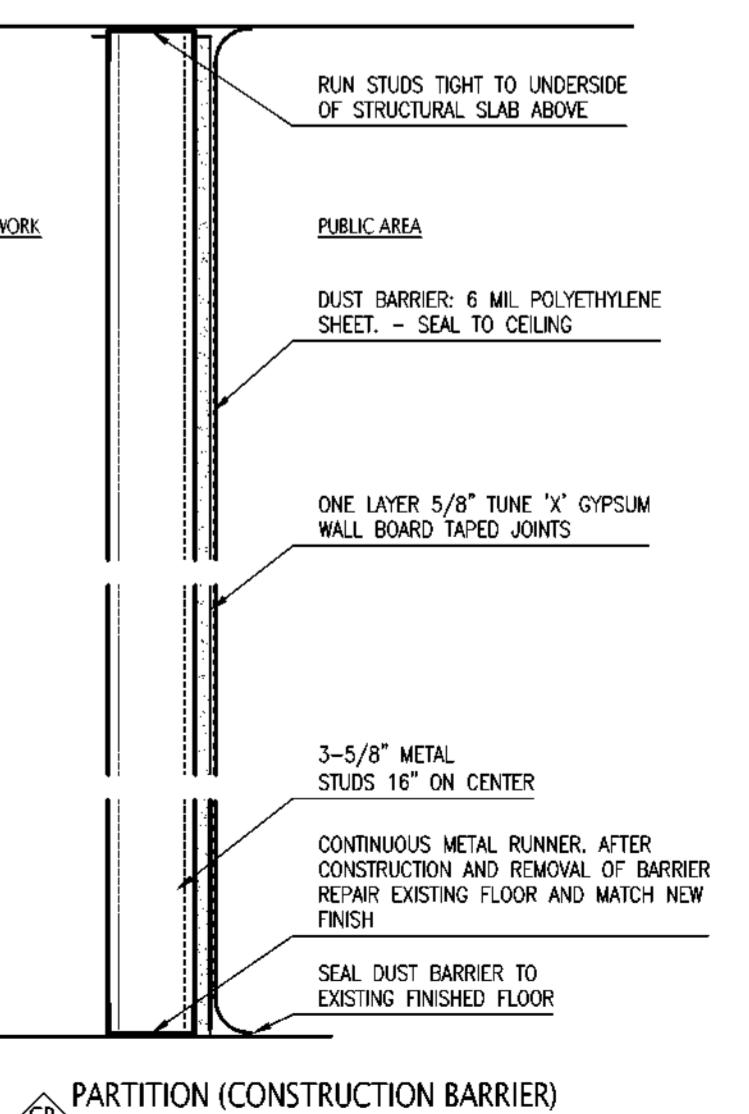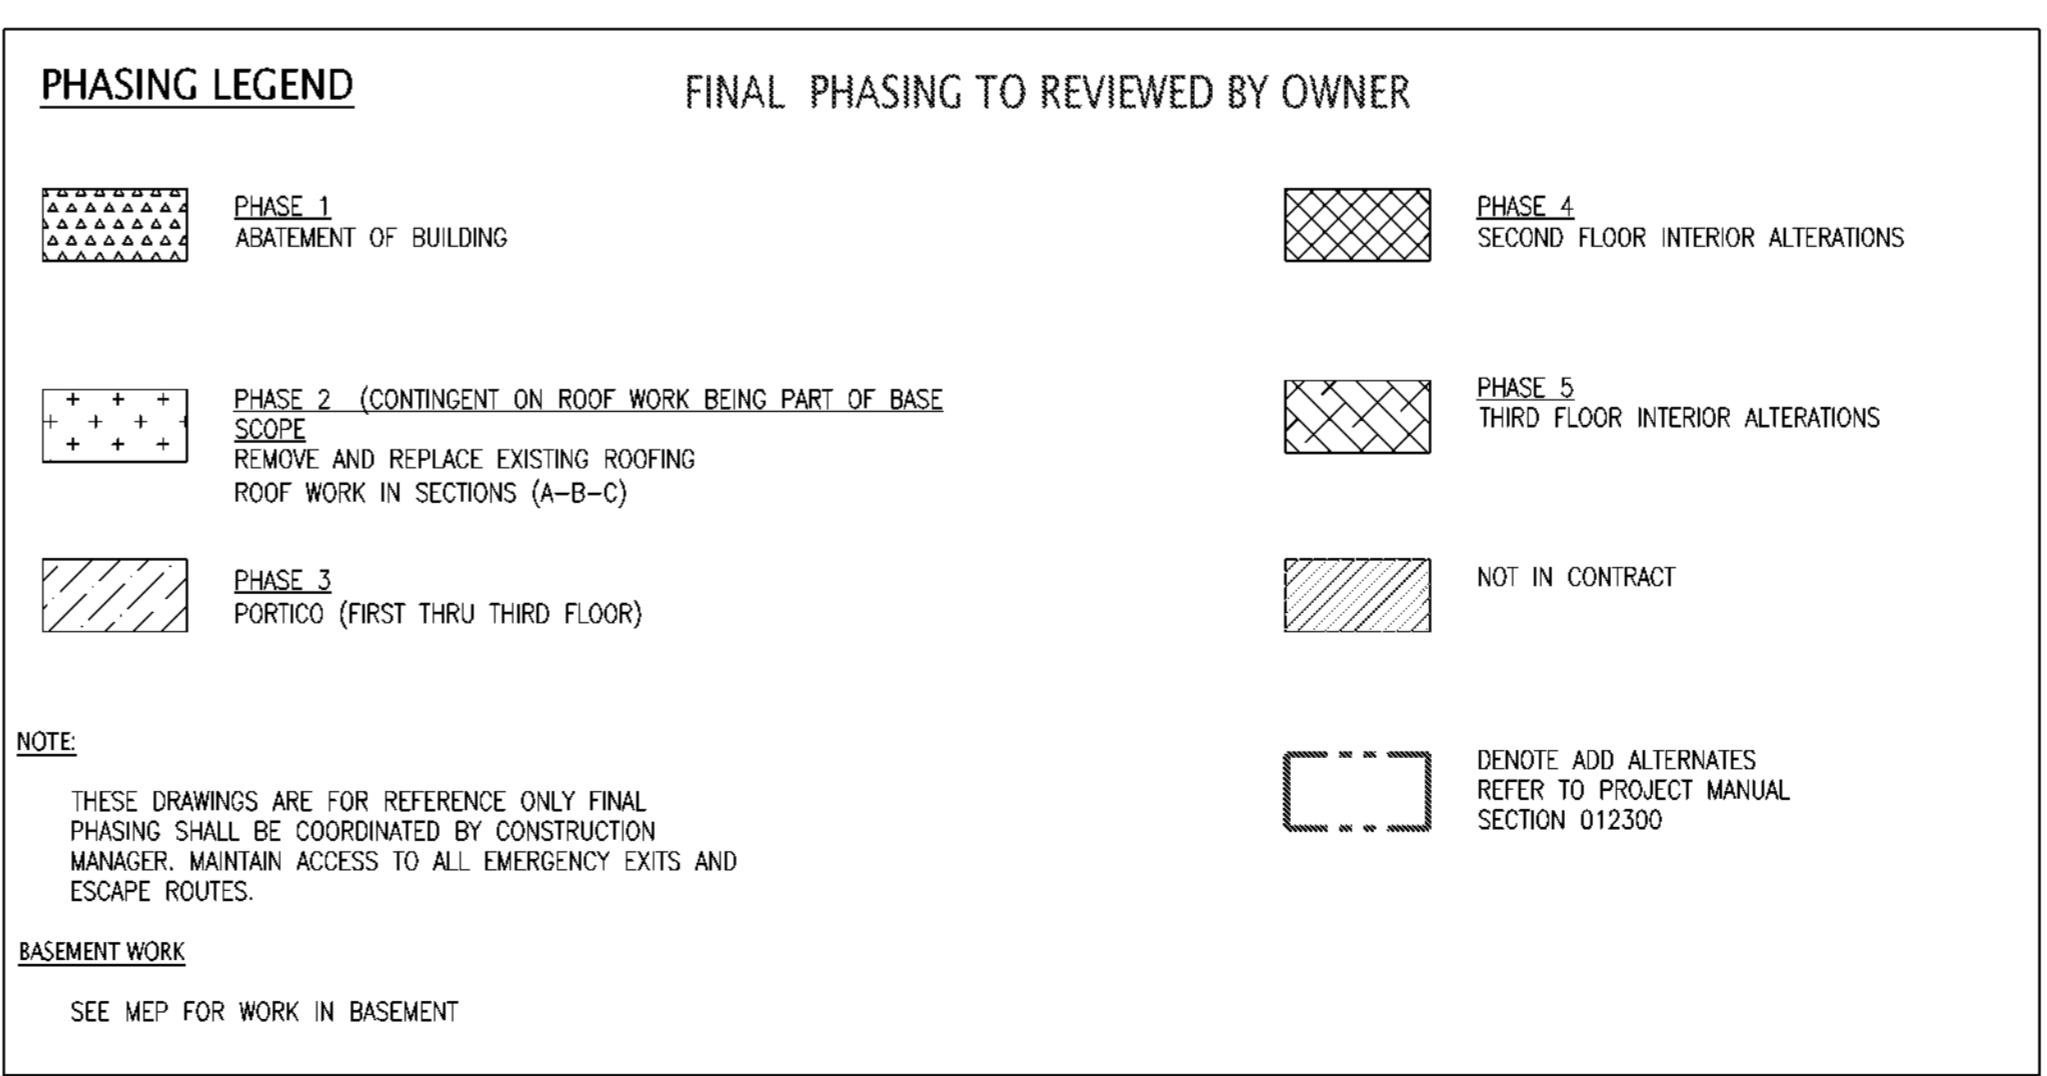

CONSTRUCTION BARRIER
SCALE: 1 1/2" = 1'-0"