


one eighth inch = one foot  
 one quarter inch = one foot  
 one half inch = one foot  
 three eighths inch = one foot  
 one inch = one foot  
 one and one eighth inch = one foot  
 one and one quarter inch = one foot  
 one and one half inch = one foot  
 one and three quarters inch = one foot  
 two inches = one foot  
 two and one quarter inch = one foot  
 two and one half inch = one foot  
 two and three quarters inch = one foot  
 three inches = one foot  
 three and one quarter inch = one foot  
 three and one half inch = one foot  
 three and three quarters inch = one foot  
 four inches = one foot  
 four and one quarter inch = one foot  
 four and one half inch = one foot  
 four and three quarters inch = one foot  
 five inches = one foot  
 five and one quarter inch = one foot  
 ninety seven and three quarters inch = one foot  
 ninety eight inches = one foot  
 ninety eight and one quarter inch = one foot  
 ninety eight and one half inch = one foot  
 ninety eight and three quarters inch = one foot  
 ninety nine inches = one foot  
 ninety nine and one quarter inch = one foot  
 ninety nine and one half inch = one foot  
 ninety nine and three quarters inch = one foot  
 one hundred inches = one foot

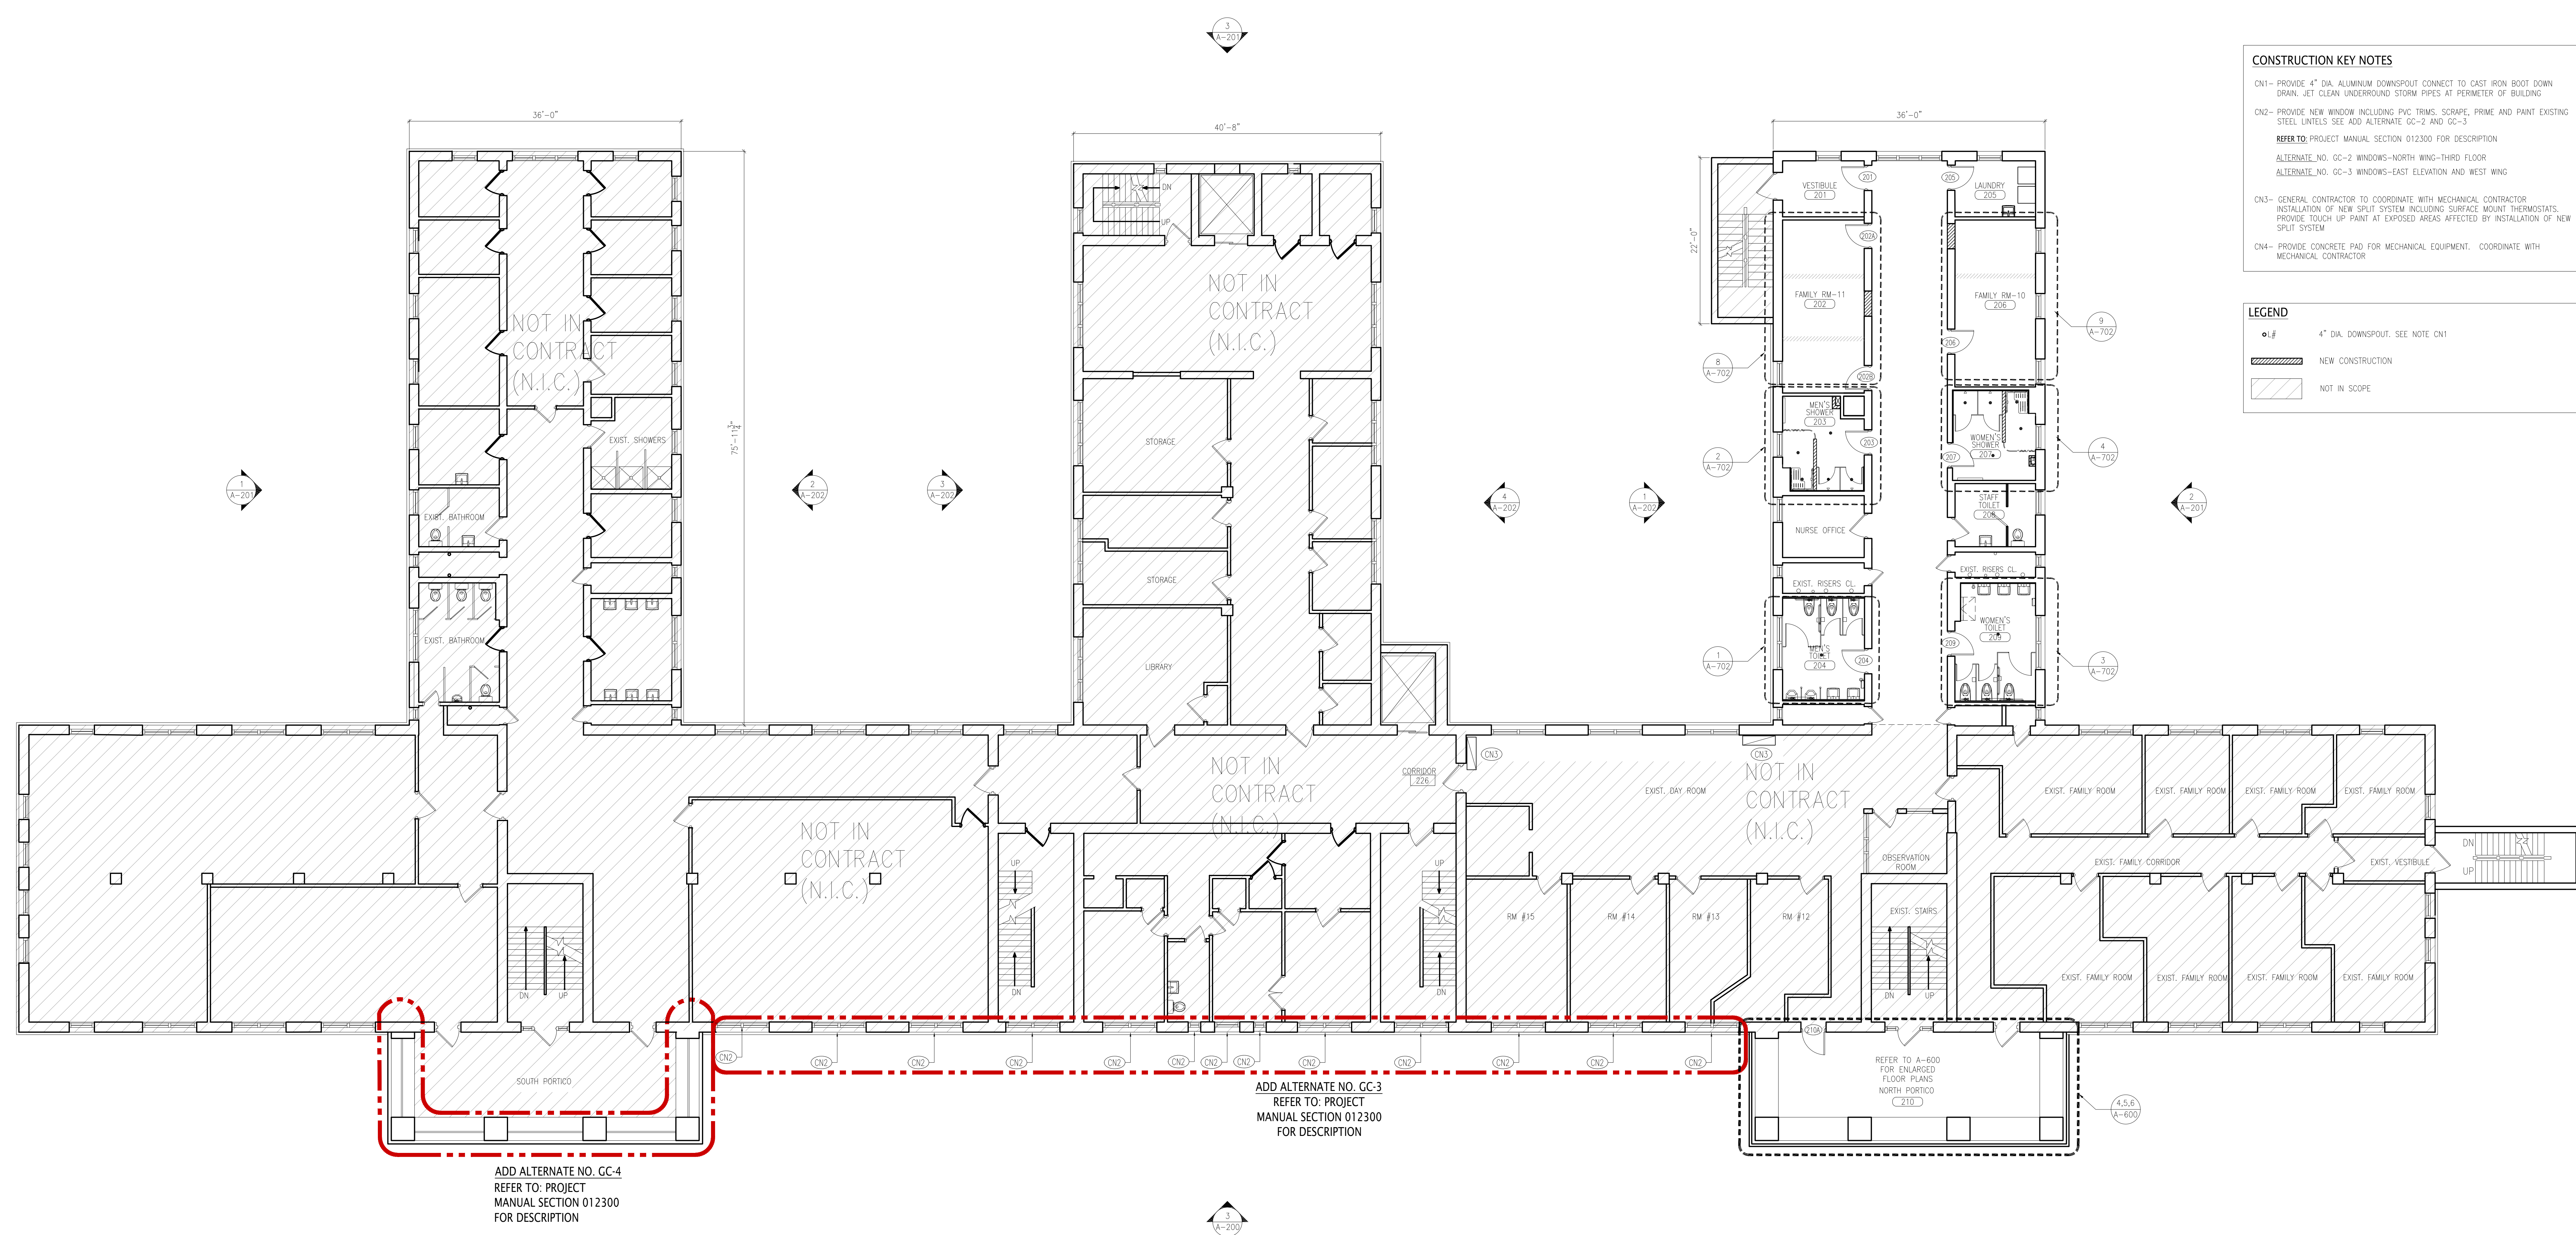

**CONSTRUCTION KEY NOTES**

CN1 - PROVIDE 4" DIA. ALUMINUM DOWNSPOUT CONNECT TO CAST IRON BOOT DOWN DRAIN. JET CLEAN UNDERGROUND STORM PIPES AT PERIMETER OF BUILDING

CN2 - PROVIDE NEW WINDOW INCLUDING PVC TRIMS, SCRAPER, PRIME AND PAINT EXISTING STEEL UNITS SEE ADD ALTERNATE GC-2 AND GC-3

REFER TO: PROJECT MANUAL SECTION 012300 FOR DESCRIPTION

ALTERNATE\_NO. GC-2 WINDOWS-NORTH WING-THIRD FLOOR  
 ALTERNATE\_NO. GC-3 WINDOWS-EAST ELEVATION AND WEST WING

CN3 - GENERAL CONTRACTOR TO COORDINATE WITH MECHANICAL CONTRACTOR INSTALLATION OF NEW SPLIT SYSTEM INCLUDING SURFACE MOUNT THERMOSTATS. PROVIDE TOUCH UP PAINT AT EXPOSED AREAS AFFECTED BY INSTALLATION OF NEW SPLIT SYSTEM

CN4 - PROVIDE CONCRETE PAD FOR MECHANICAL EQUIPMENT. COORDINATE WITH MECHANICAL CONTRACTOR

**LEGEND**

○ 4" DIA. DOWNSPOUT. SEE NOTE CN1

▨ NEW CONSTRUCTION

▨ NOT IN SCOPE


ADD ALTERNATE NO. GC-4  
 REFER TO: PROJECT  
 MANUAL SECTION 012300  
 FOR DESCRIPTION

ADD ALTERNATE NO. GC-3  
 REFER TO: PROJECT  
 MANUAL SECTION 012300  
 FOR DESCRIPTION

1 SECOND FLOOR CONSTRUCTION PLAN  
 SCALE: 1/8" = 1'-0"

**Lothrop**  
 Lothrop Associates LLP Architects  
 333 Westchester Avenue  
 White Plains, New York 10604  
 914-741-1115

White Plains Rochester Red Bank Hartford

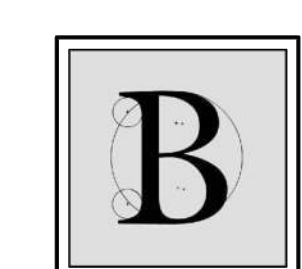


**BLAKE ENGINEERING PLLC**  
 1898 COUNTY ROUTE 1, WESTTOWN, NY 10998  
 TEL: 845-467-7007 FAX: 845-767-0080  
 MBLAKE@BLAKEENGINEERINGPLLC.COM

MATTHEW G. BLAKE, P.E., LEED AP  
 NY - 89039 NJ - GE050037 PA - PE079303  
 MA - 53197 CT - 32283 FL - 85928



**ENVIRONMENTAL MANAGEMENT SOLUTIONS**  
 420 COLUMBUS AVENUE,  
 VALHALLA, NY 10985

ISSUE NO.	ISSUE DATE	DESCRIPTION
1	03-19-2021	ISSUED FOR BID

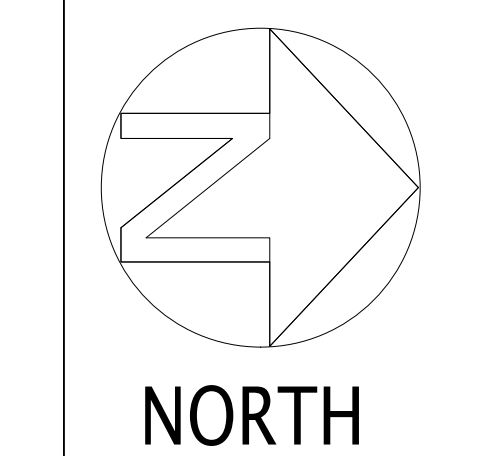

NORTH



**ALTERATIONS TO  
 BUILDING # 51,  
 EMERGENCY HOUSING  
 GROUP  
 38 SEWARD AVENUE  
 MIDDLETOWN, NY 10940**

**SECOND FLOOR  
 CONSTRUCTION  
 PLAN**

PROJECT NO.: 1802-01

DRAWING NO.:

**A-121**