




THIRD FLOOR SHOWER/TOILET FLOOR FINISH PLAN (RM303)

SCALE: 1/2" = 1'-0"

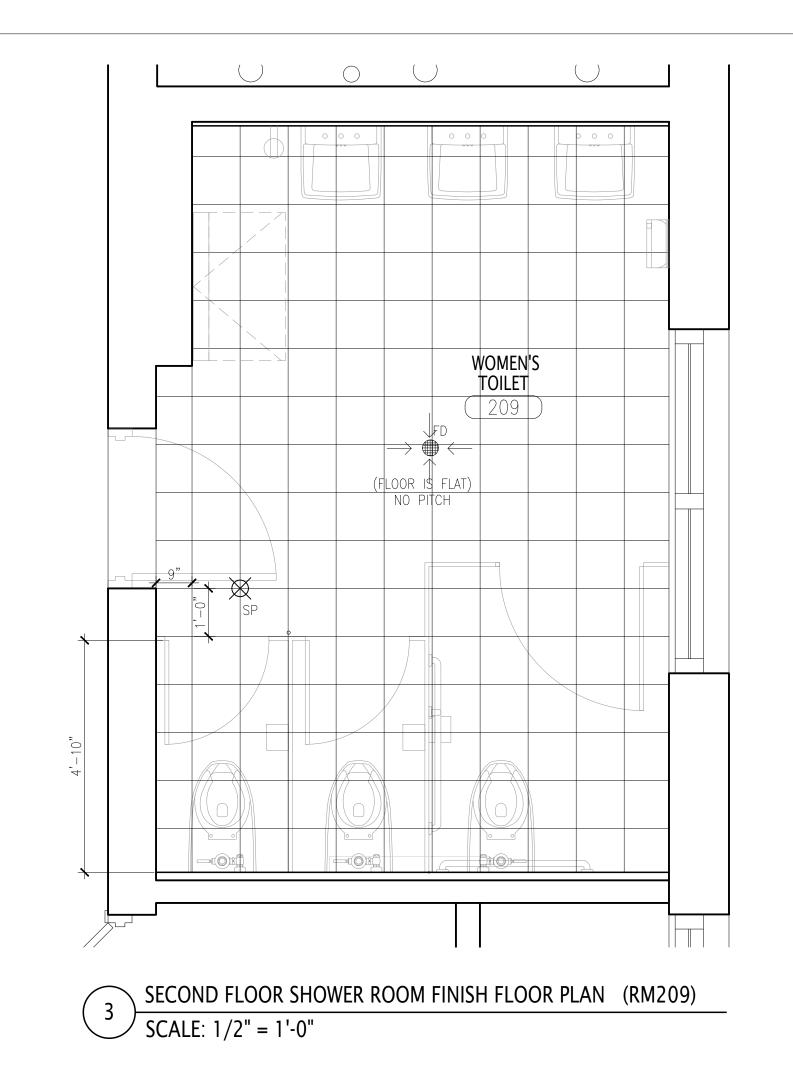


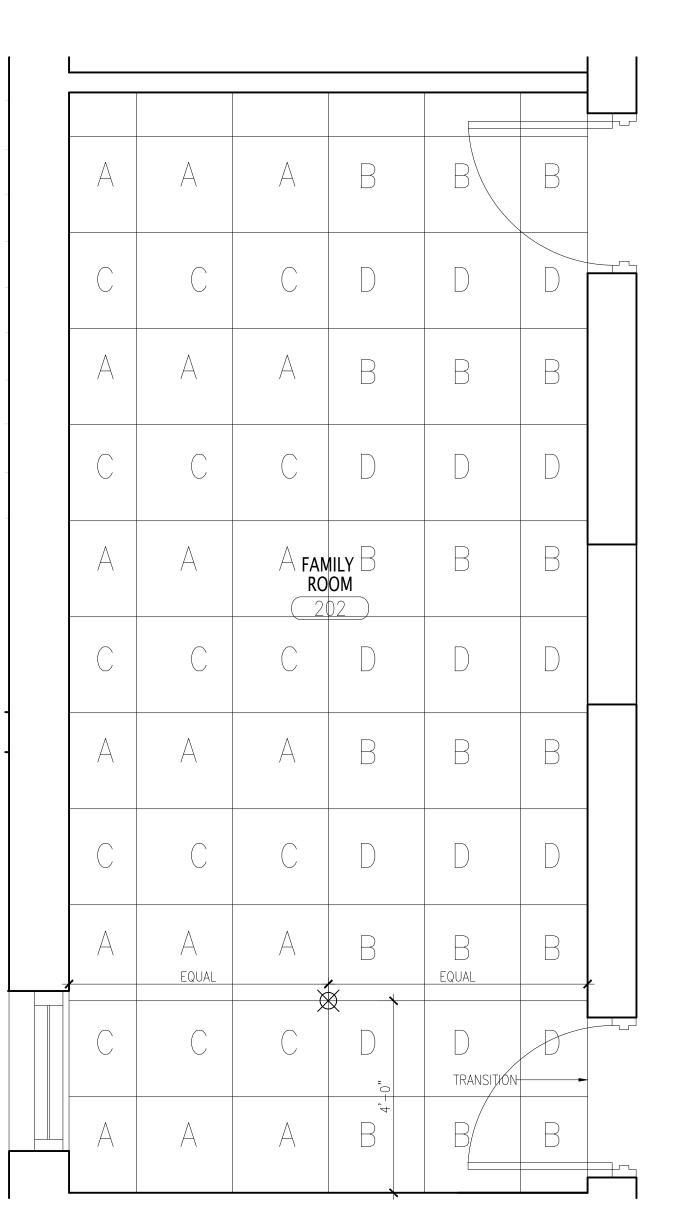




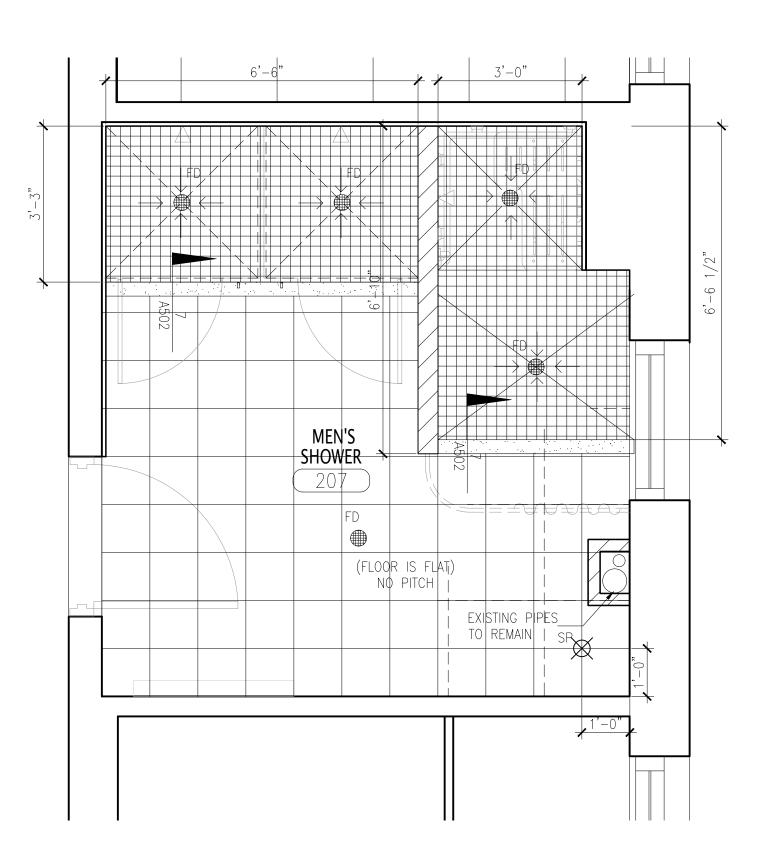

SECOND FLOOR SHOWER ROOM FINISH FLOOR PLAN (RM207)

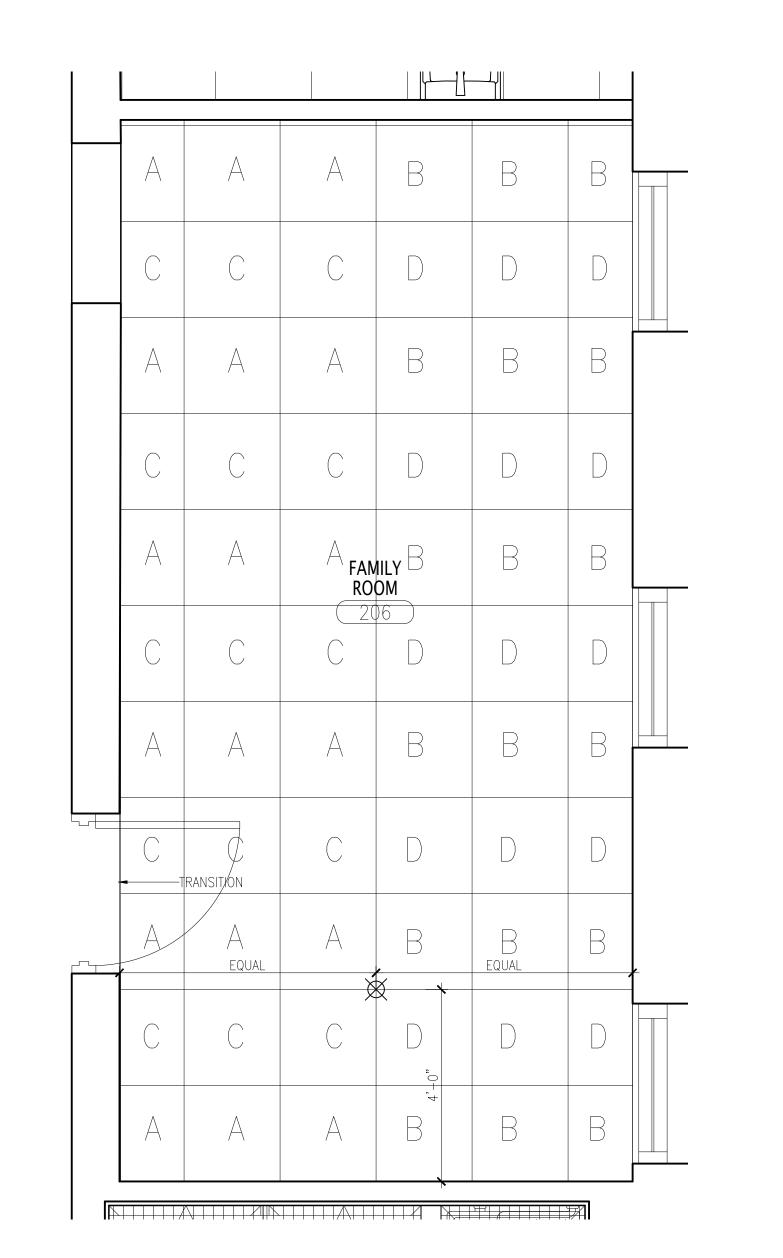

THIRD FLOOR FAMILY ROOM FLOOR FINISH PLAN (RM206) SCALE: 1/2" = 1'-0"

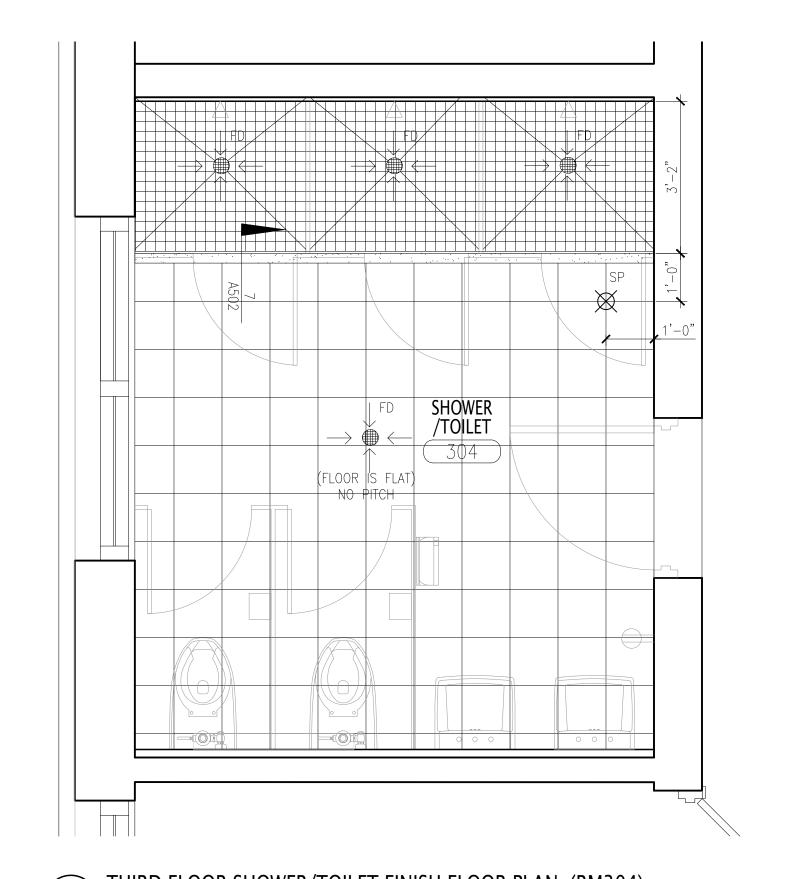


THIRD FLOOR SHOWER/TOILET FINISH FLOOR PLAN (RM304)



- REFER TO FINISH SCHEDULE DWG A-801.
- . HOLLOW METAL FRAMES SHALL RECEIVE A GLOSS FINISH, UNLESS OTHERWISE NOTED.
- 3. ALL TRANSITIONS BETWEEN DISSIMILAR FLOORING MATERIALS TO RECEIVE A REDUCER/TRANSITION STRIP MEETING ADA REQUIREMENTS.
- 4. COLORS THAT ARE NOT NOTED ON SCHEDULE SHALL BE SELECTED BY ARCHITECT
- 5. ALL MISCELLANEOUS GRILLES, LOUVERS, DIFFUSERS, ACCESS PANELS, LIGHT FIXTURE TRIM, ETC. SHALL BE FINISHED WHITE TO MATCH CEILING UON.
- 6. REFER TO MANUFACTURER'S INSTRUCTIONS FOR INSTALLATION OF FINISHES.
- ALL NEW MATERIALS WHICH ARE NOT FACTORY FINISHED SHALL BE FIELD FINISHED WHETHER SHOWN ON SCHEDULES OR NOT. AS DIRECTED BY ARCHITECT


FLOOR PATTERN LEGEND:

- FLOOR PATTERN LEGEND: ALL "UPOFLOOR QUARTZ TILE - MOSAIC COLLECTION"
 A = COLOR #619325
- B = COLOR #619321
- C = COLOR #619322D = COLOR #619361
- ST.S STONE SADDLE. REFER TO DETAIL 5 DWG A-800
- X SP − START POINT
- FD FLOOR DRAIN

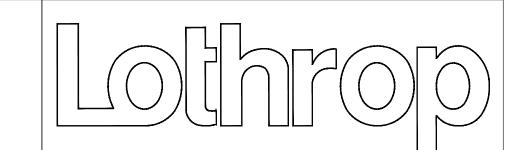

Lothrop Associates LLP Architects 333 Westchester Avenue White Plains, New York 10604 914-741-1115

White Plains Rochester Red Bank Hartford

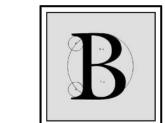

Blake Engineering pllc TEL: 845-467-9207 FAX: 845-767-5050 MBLAKE@BLAKEENGINEERINGPLLC.COM

MATTHEW G. BLAKE, P.E., LEED AP NY - 89039 NJ - GE050037 PA - PE079303 MA - 53197 CT - 32283 FL - 85928



1 03-19-2021 ISSUED FOR BID ISSUE NO. ISSUE DATE



ALTERATIONS TO BUILDING # 51, EMERGENCY HOUSING GROUP 38 SEWARD AVENUE MIDDLETOWN, NY 10940

SECOND AND THIRD FLOORS **ENLARGED SHOWER AND** TOILET ROOMS FINISH PLANS

PROJECT NO.: 1802-01

DRAWING NO.:

A - 703