
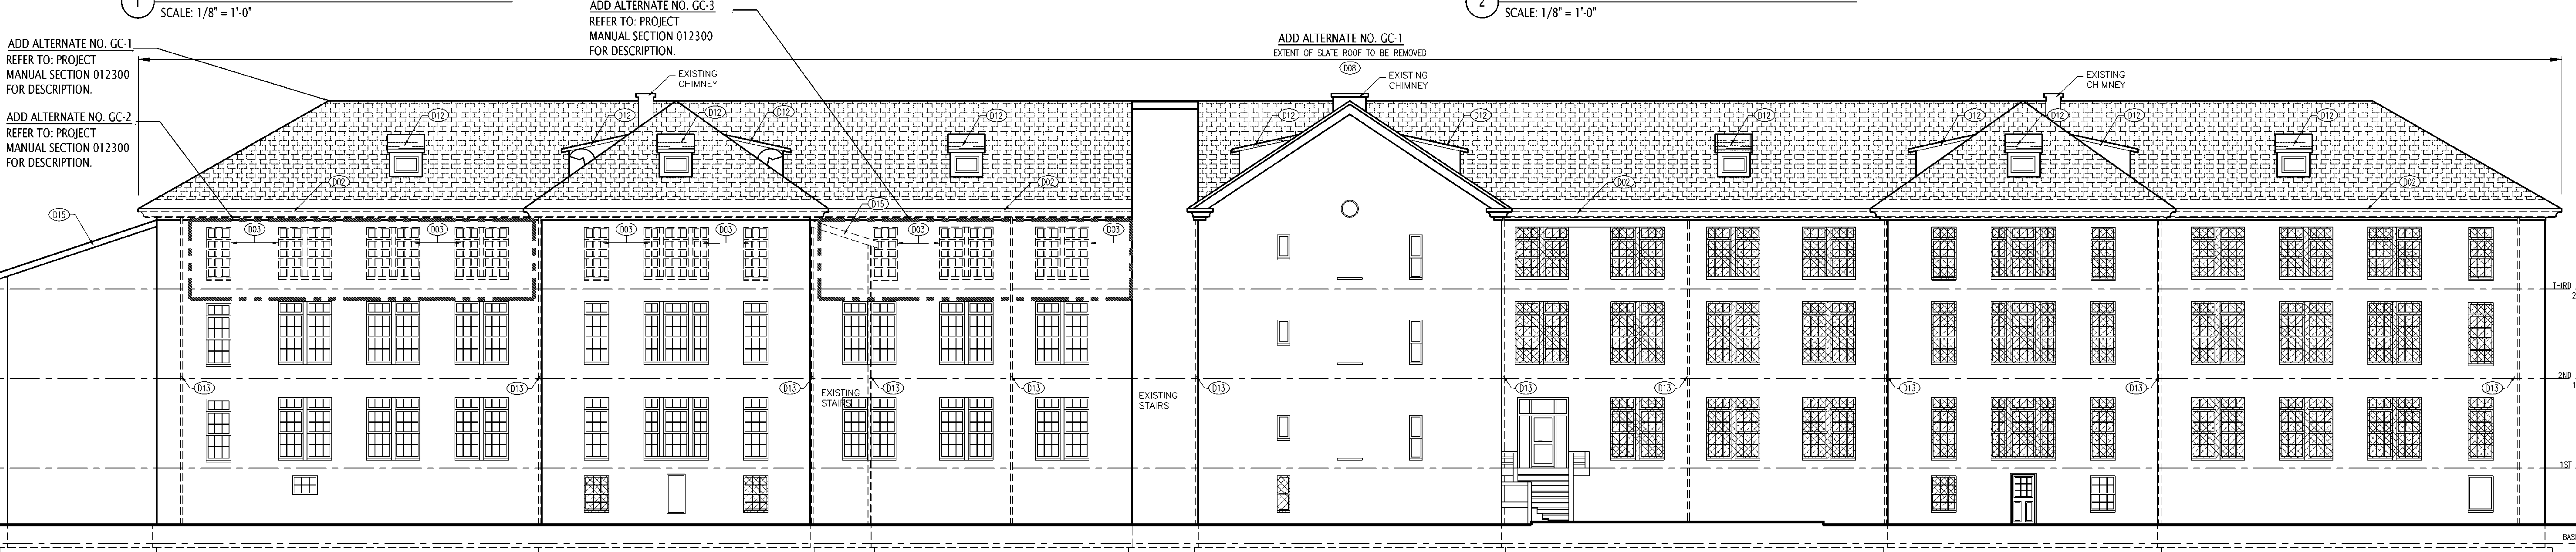
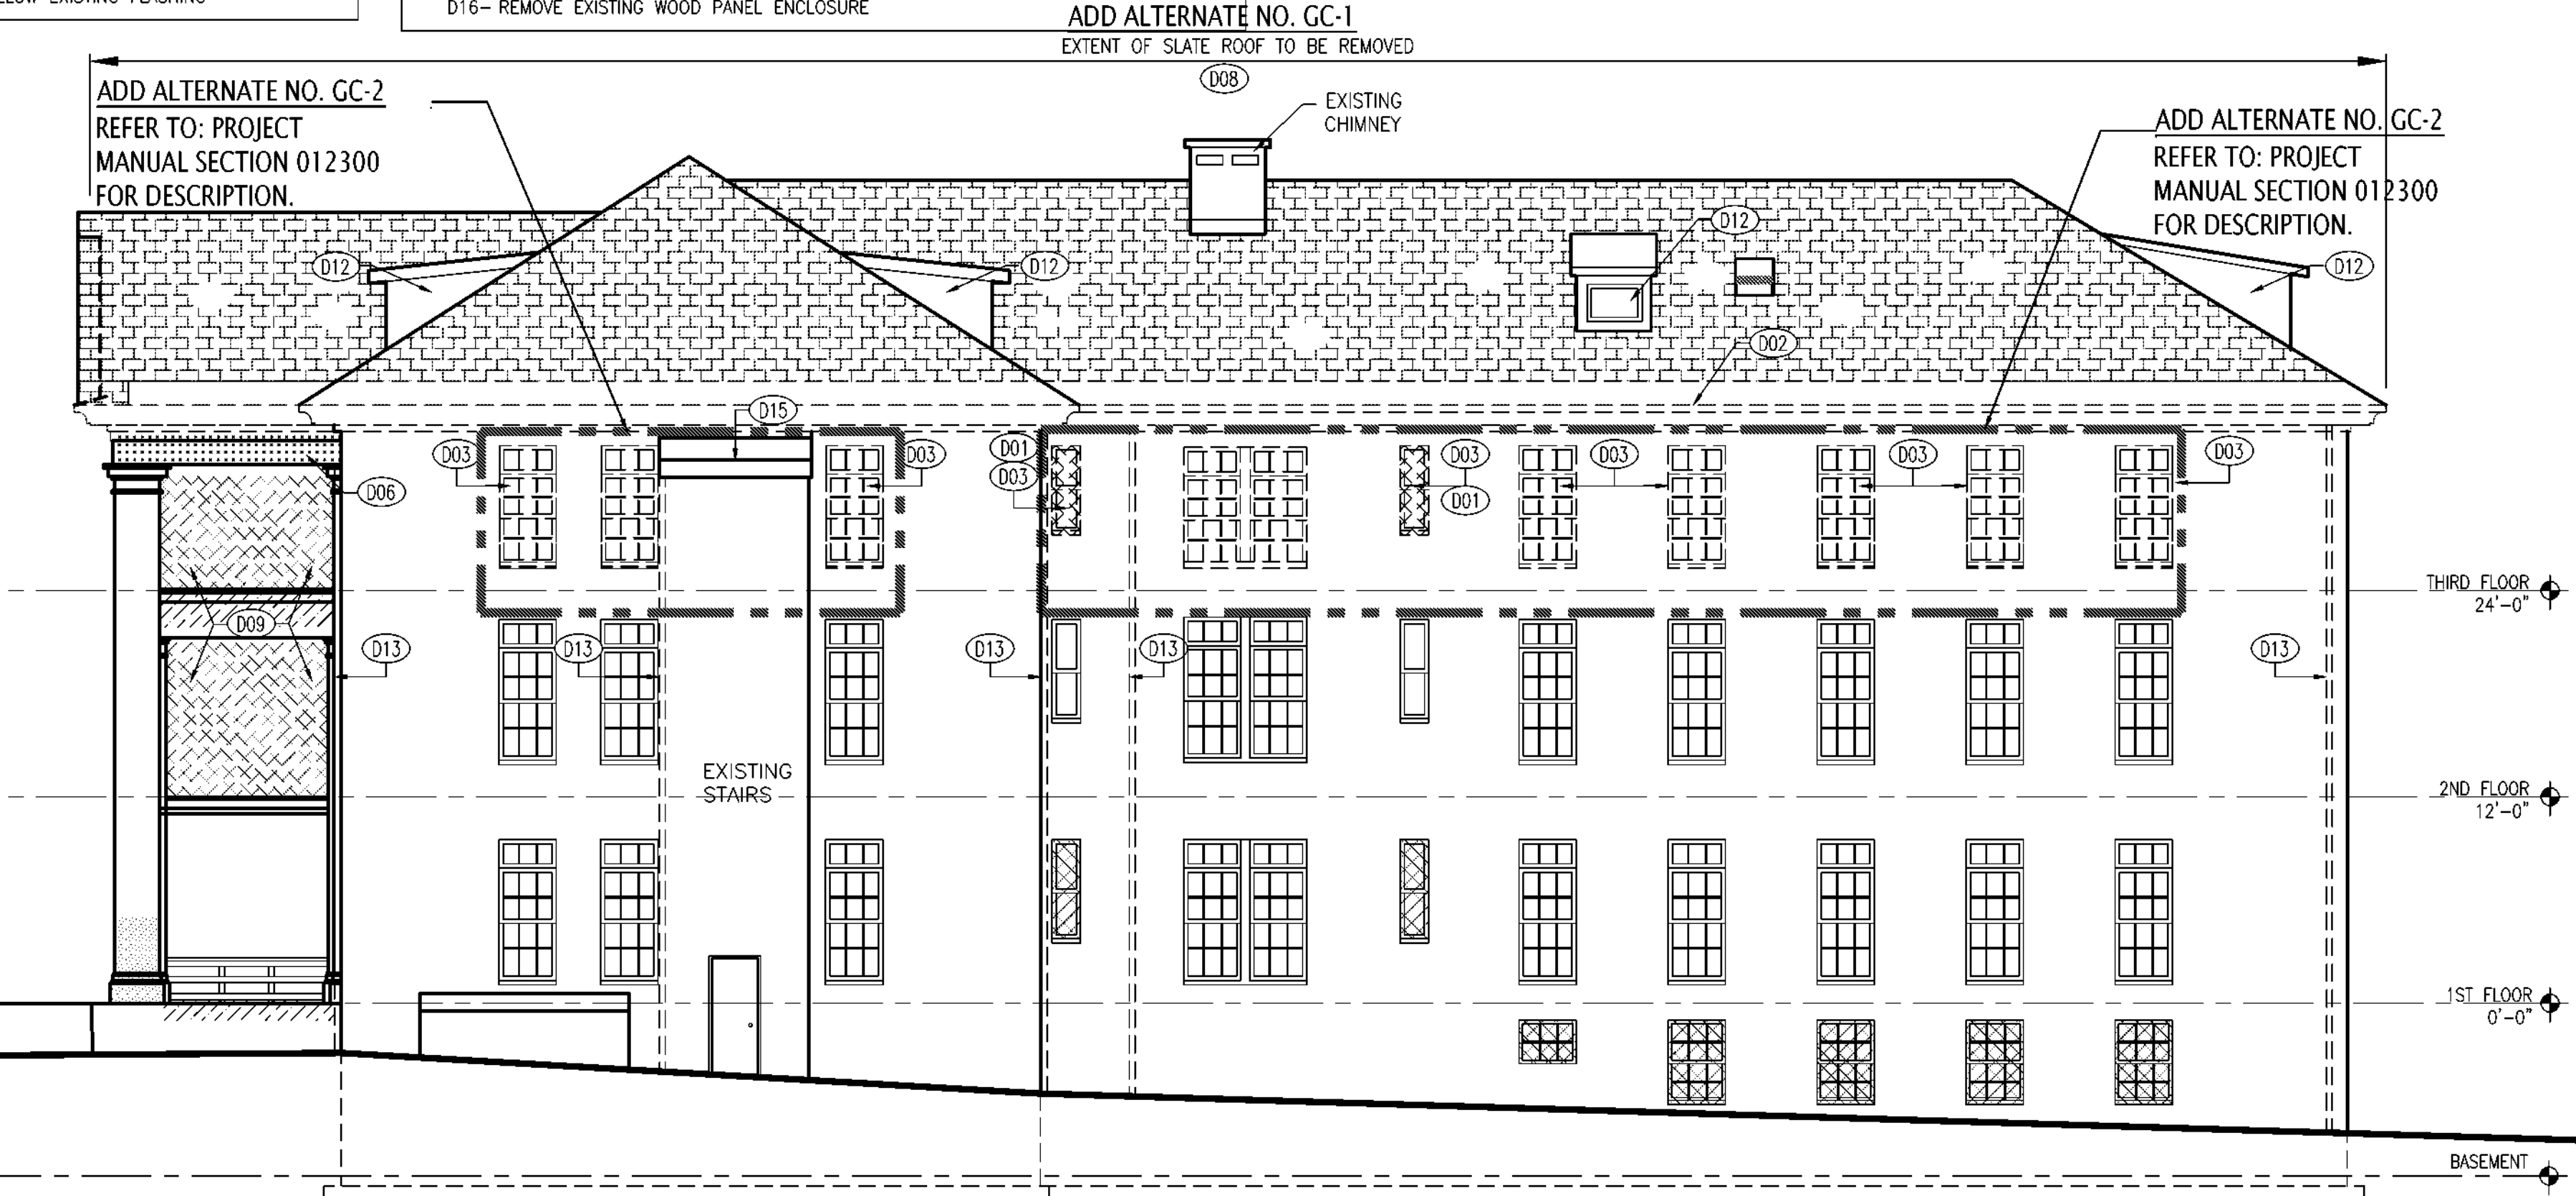
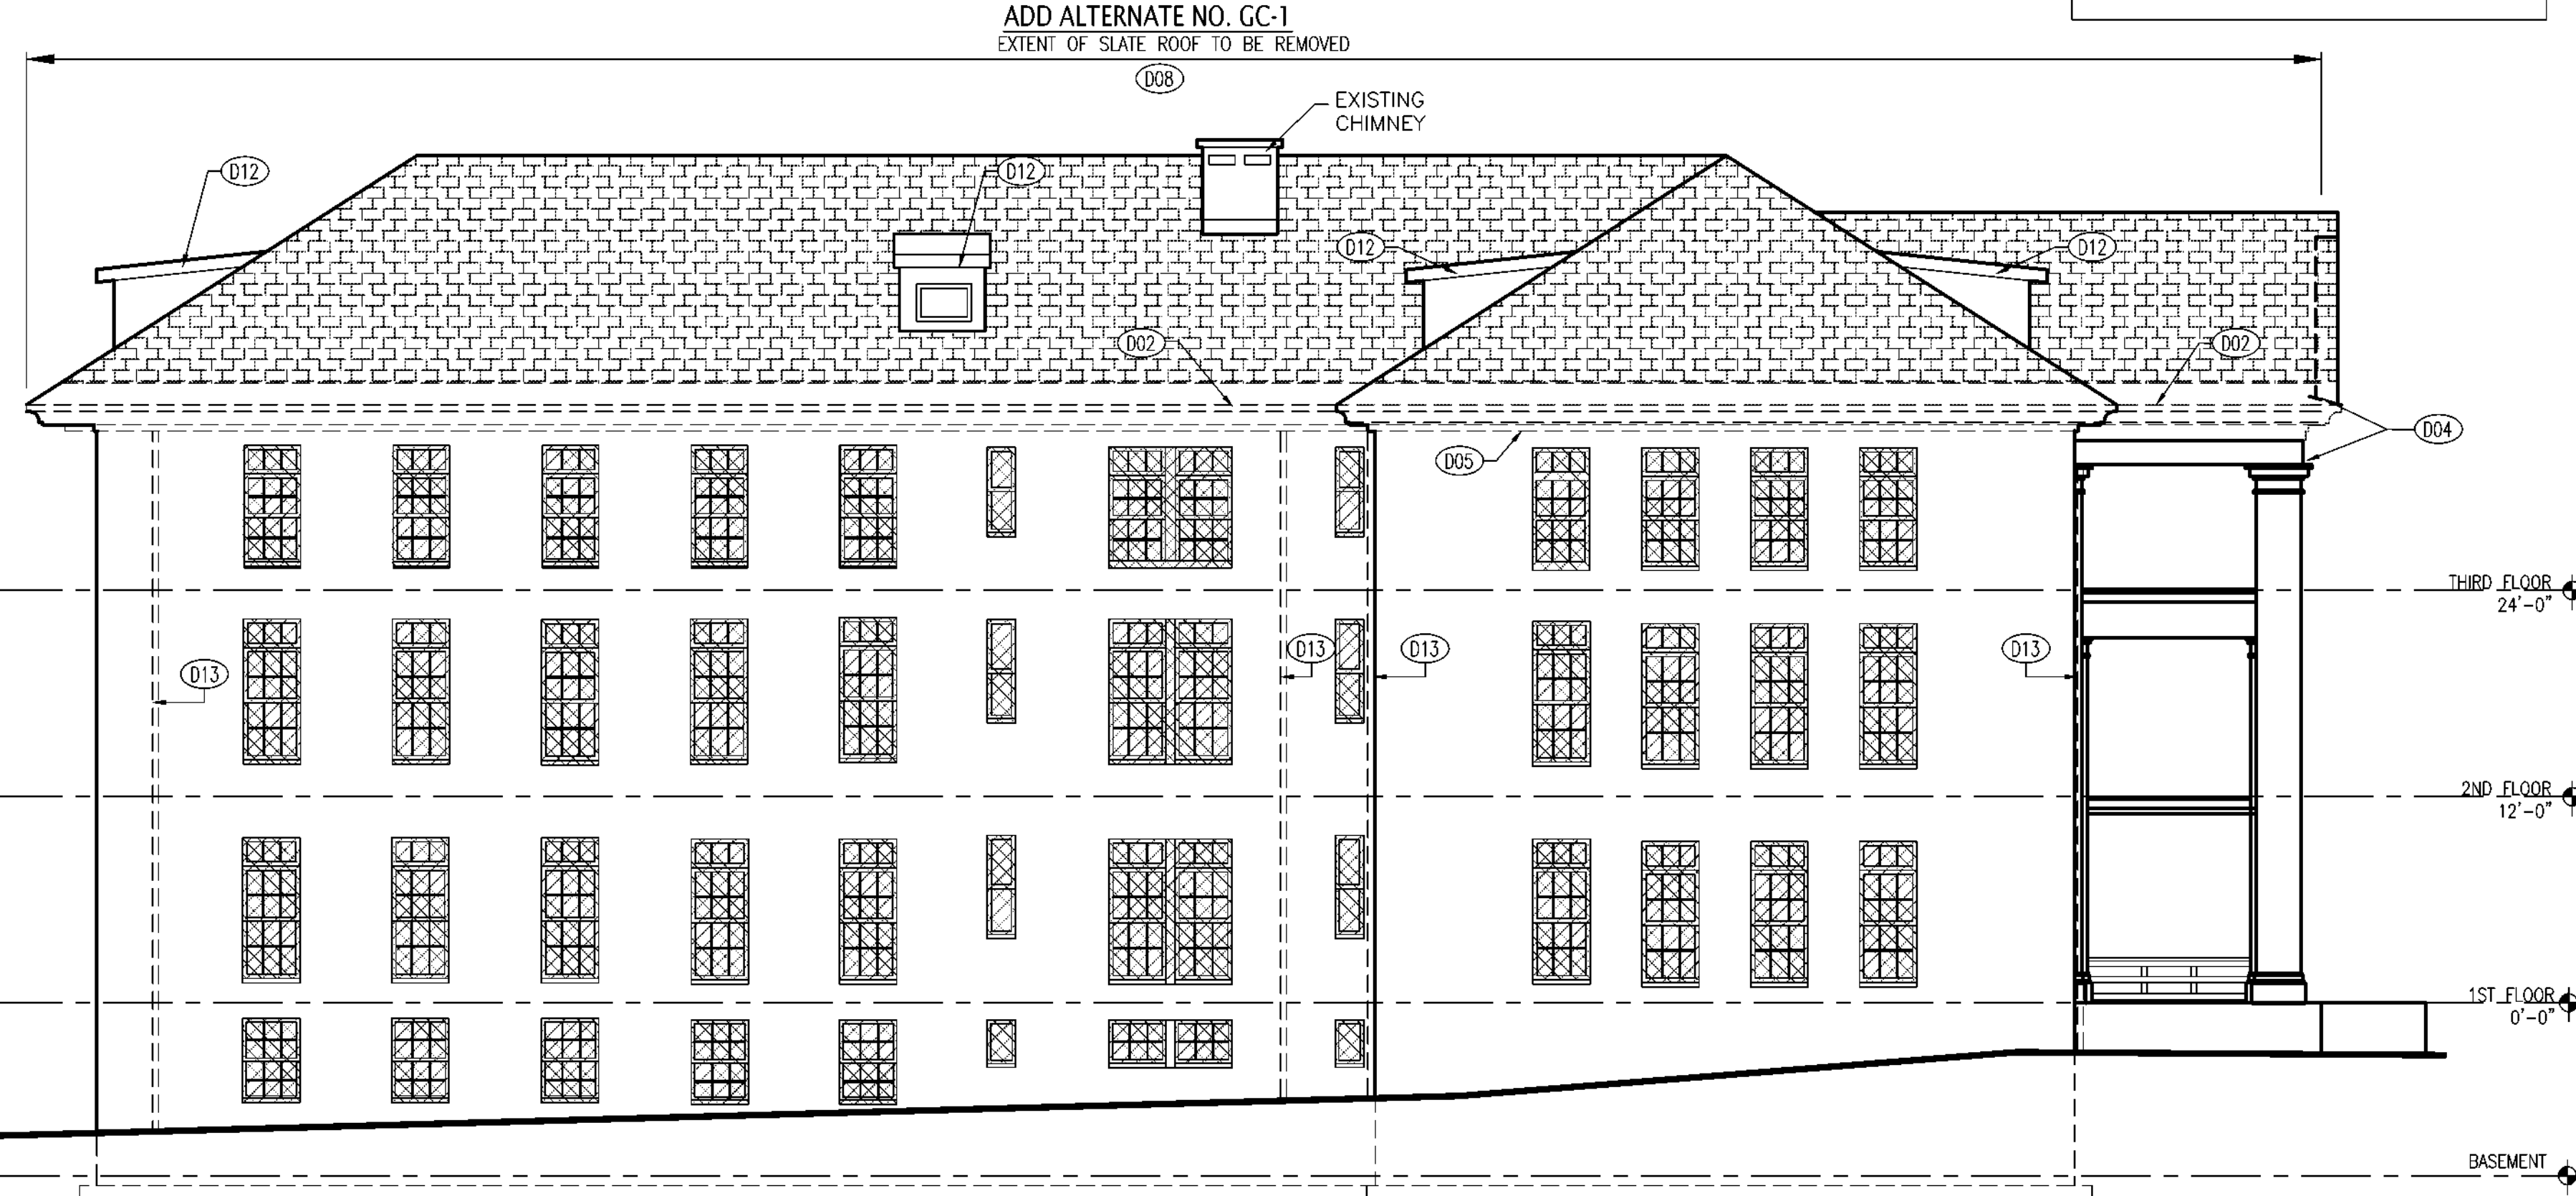


N:\10 PROJECTS\Summer\1802-01 - Garage County - Haradus Shale\1802-01_Drawing\1802-01_19_1105_1000 Exterior.dwg
one eighth inch = one foot
one quarter inch = one foot
one half inch = one foot
three quarters inch = one foot
one inch = one foot
one eighth inch = one foot
one quarter inch = one foot
one half inch = one foot
three quarters inch = one foot
one inch = one foot

- SYMBOLS LEGEND**
- EXISTING WINDOW GRILLES
 - EXISTING METAL SCREEN TO BE REMOVED
 - EXISTING SLATE ROOF TO BE REMOVED
 - EXISTING SPALLED/DAMAGED CONCRETE
 - EXISTING DAMAGED STUCCO ON BRICK
 - REMOVE EXISTING WOOD FRIEZE
 - REMOVE BRICK MORTAR JOINTS
 - EXISTING TO BE REMOVED

- REMOVAL KEY NOTES** REFER TO PROJECT MANUAL SECTION 012300 FOR DESCRIPTION OF ALTERNATES
- D01- REMOVE WINDOW SECURITY SCREEN/WIRE MESH
ALTERNATE NO. GC-2 WINDOWS-NORTH WING- THIRD FLOOR
ALTERNATE NO. GC-3 WINDOWS-EAST ELEVATION AND WEST WING
 - D02- REMOVE EXISTING BUILT-IN GUTTER AND ASSOCIATED FRAMING INCLUDING FASCIA BOARD, TRIM AND SOFFIT
 - D03- REMOVE EXISTING WINDOW, WOOD TRIM AND FRAME IN ITS ENTIRETY
ADD ALTERNATE NO. GC-2 WINDOWS-NORTH WING- THIRD FLOOR
ADD ALTERNATE NO. GC-3 WINDOWS-EAST ELEVATION AND WEST WING
 - D04- REMOVE PEELING PAINT, REMOVE DAMAGED MATERIAL WHERE ENCOUNTERED.
 - D05- REMOVE EXISTING WOOD SOFFIT, TRIM AND FASCIA
 - D06- REMOVE DETERIORATED TRIM AT FRIEZE
ADD ALTERNATE NO. GC-1 ROOF
 - D07- REMOVE PROTRUDING METAL FLASHING INCLUDING BRICK COURSES ABOVE FLASHING REMOVE MORTAR JOINT 1 COURSE BELOW EXISTING FLASHING

- D08- REMOVE EXISTING SLATE ROOFING, BATTENS, FASTENERS, FLASHING AND UNDERLAYMENT DOWN TO EXISTING ROOF SHEATHING
ADD ALTERNATE NO. GC-1 ROOF
- D09- REMOVE EXISTING METAL SCREEN, RAILING SYSTEM AND ASSOCIATED MOUNTING HARDWARE
- D10- CLEAN AND REPOINT EXISTING BRICK VENEER.
- D11- NOT USED
- D12- REMOVE EXISTING DORMER ROOFING, UNDERLAYMENT AND FLASHING DOWN TO EXISTING SHEATHING.
- D13- REMOVE EXISTING RAIN WATER LEADERS AND STRAPS.
- ADD ALTERNATE NO. GC-1 ROOF
- D14- REMOVE EXISTING WOOD INFILL PANEL AT WINDOWS
ADD ALTERNATE NO. GC-2 WINDOWS-NORTH WING- THIRD FLOOR
ADD ALTERNATE NO. GC-3 WINDOWS-EAST ELEVATION AND WEST WING
- D15- REMOVE EXISTING ROOF SHINGLES - DEDUCT ALTERNATE NO. GC-1 ROOF
- D16- REMOVE EXISTING WOOD PANEL ENCLOSURE

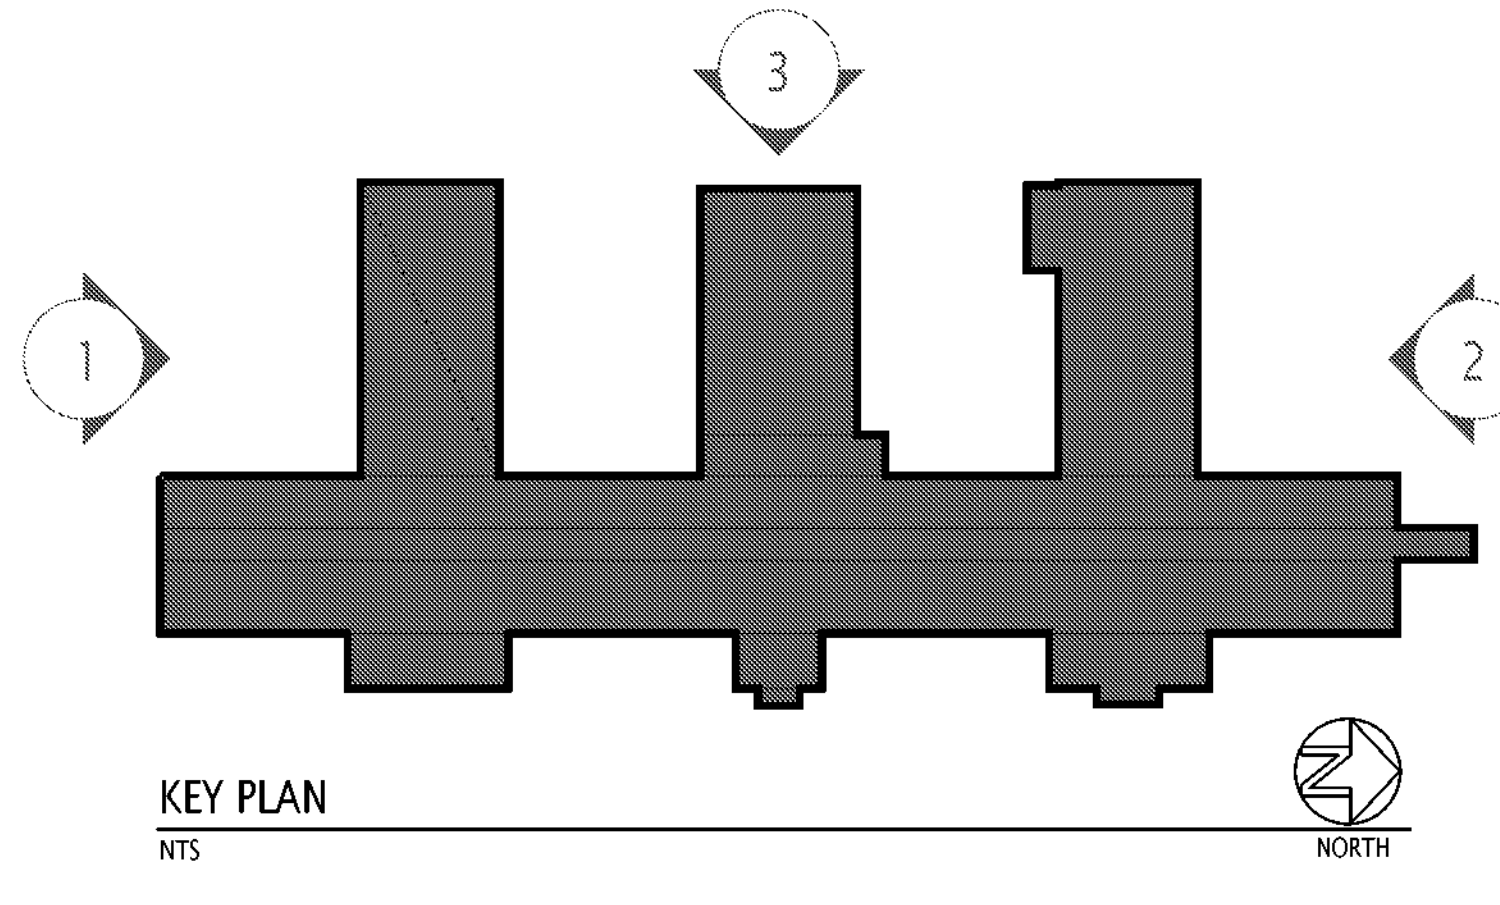

Lothrop

Lothrop Associates LLP Architects
333 Westchester Avenue
White Plains, New York 10604
914-741-1115

White Plains Rochester Red Bank Hartford

B
BLAKE ENGINEERING PLLC
1878 COUNTY ROUTE 1, WESTTOWN, NY 10998
TEL: 945-467-5207 FAX: 945-767-5080
MBLAK@BLAKEENGINEERINGPLLC.COM

MATTHEW G. BLAKE, P.E., LEED AP
NY - 89039 NJ - G6050037 PA - PE079303
MA - 53197 CT - 32283 FL - 85928

E/M/S
ENVIRONMENTAL MANAGEMENT SOLUTIONS
420 COLUMBUS AVENUE,
VALHALLA, NY 10985

1	03-19-2021	ISSUED FOR BID
ISSUE NO.	ISSUE DATE	DESCRIPTION

REGISTERED ARCHITECT
MATTHEW G. BLAKE
STATE OF NEW YORK
023247

**ALTERATIONS TO
BUILDING # 51,
EMERGENCY HOUSING
GROUP
38 SEWARD AVENUE
MIDDLETOWN, NY 10940**

**EXTERIOR
ELEVATIONS
REMOVALS-II**

PROJECT NO.: 1802-01

DRAWING NO.:
ED-201