


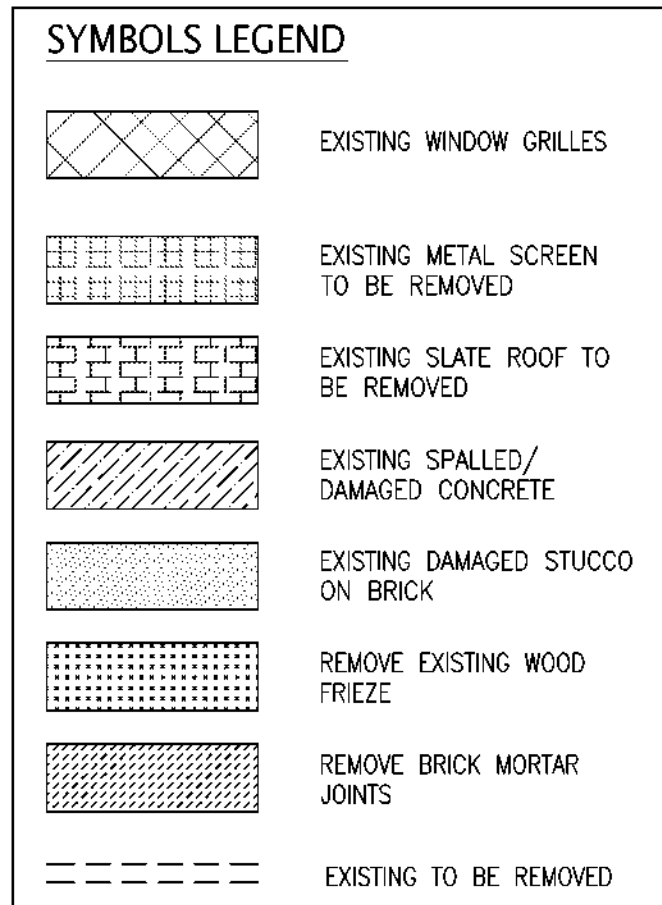

**REMOVAL KEY NOTES**      REFER TO PROJECT MANUAL SECTION 012300 FOR DESCRIPTION OF ALTERNATES

D01- REMOVE WINDOW SECURITY SCREEN/WIRE MESH

ALTERNATE NO. GC-2 WINDOWS-NORTH WING- THIRD FLOOR  
ALTERNATE NO. GC-3 WINDOWS-EAST ELEVATION AND WEST WING

D02- REMOVE EXISTING BUILT-IN GUTTER AND ASSOCIATED FRAMING INCLUDING FASCIA BOARD, TRIM AND SOFFIT

D03- REMOVE EXISTING WINDOW, WOOD TRIM AND FRAME IN ITS ENTIRETY

ADD ALTERNATE NO. GC-2 WINDOWS-NORTH WING- THIRD FLOOR  
ADD ALTERNATE NO. GC-3 WINDOWS-EAST ELEVATION AND WEST WING

D04- REMOVE PEELING PAINT. REMOVE DAMAGED MATERIAL WHERE ENCOUNTERED.

D05- REMOVE EXISTING WOOD SOFFIT, TRIM AND FASCIA

D06- REMOVE DETERIORATED TRIM AT FREEZE

ADD ALTERNATE NO. GC-1 ROOF

D07- REMOVE PROTRUDING METAL FLASHING INCLUDING BRICK COURSES ABOVE FLASHING REMOVE MORTAR JOINT 1 COURSE BELOW EXISTING FLASHING

D08- REMOVE EXISTING SLATE ROOFING, BATTENS, FASTENERS, FLASHING AND UNDERLAYMENT DOWN TO EXISTING ROOF SHEATHING

ADD ALTERNATE NO. GC-1 ROOF

D09- REMOVE EXISTING METAL SCREEN, RAILING SYSTEM AND ASSOCIATED MOUNTING HARDWARE

D10- CLEAN AND REPOINT EXISTING BRICK VENEER.

D11- NOT USED

D12- REMOVE EXISTING DORMER ROOFING, UNDERLAYMENT AND FLASHING DOWN TO EXISTING SHEATHING.

D13- REMOVE EXISTING RAIN WATER LEADERS AND STRAPS.



ADD ALTERNATE NO. GC-1 ROOF

D14- REMOVE EXISTING WOOD INFILL PANEL AT WINDOWS


ADD ALTERNATE NO. GC-2 WINDOWS-NORTH WING- THIRD FLOOR  
ADD ALTERNATE NO. GC-3 WINDOWS-EAST ELEVATION AND WEST WING

D15- REMOVE EXISTING ROOF SHINGLES - DEDUCT ALTERNATE NO. GC-1 ROOF

D16- REMOVE EXISTING WOOD PANEL ENCLICUSURE

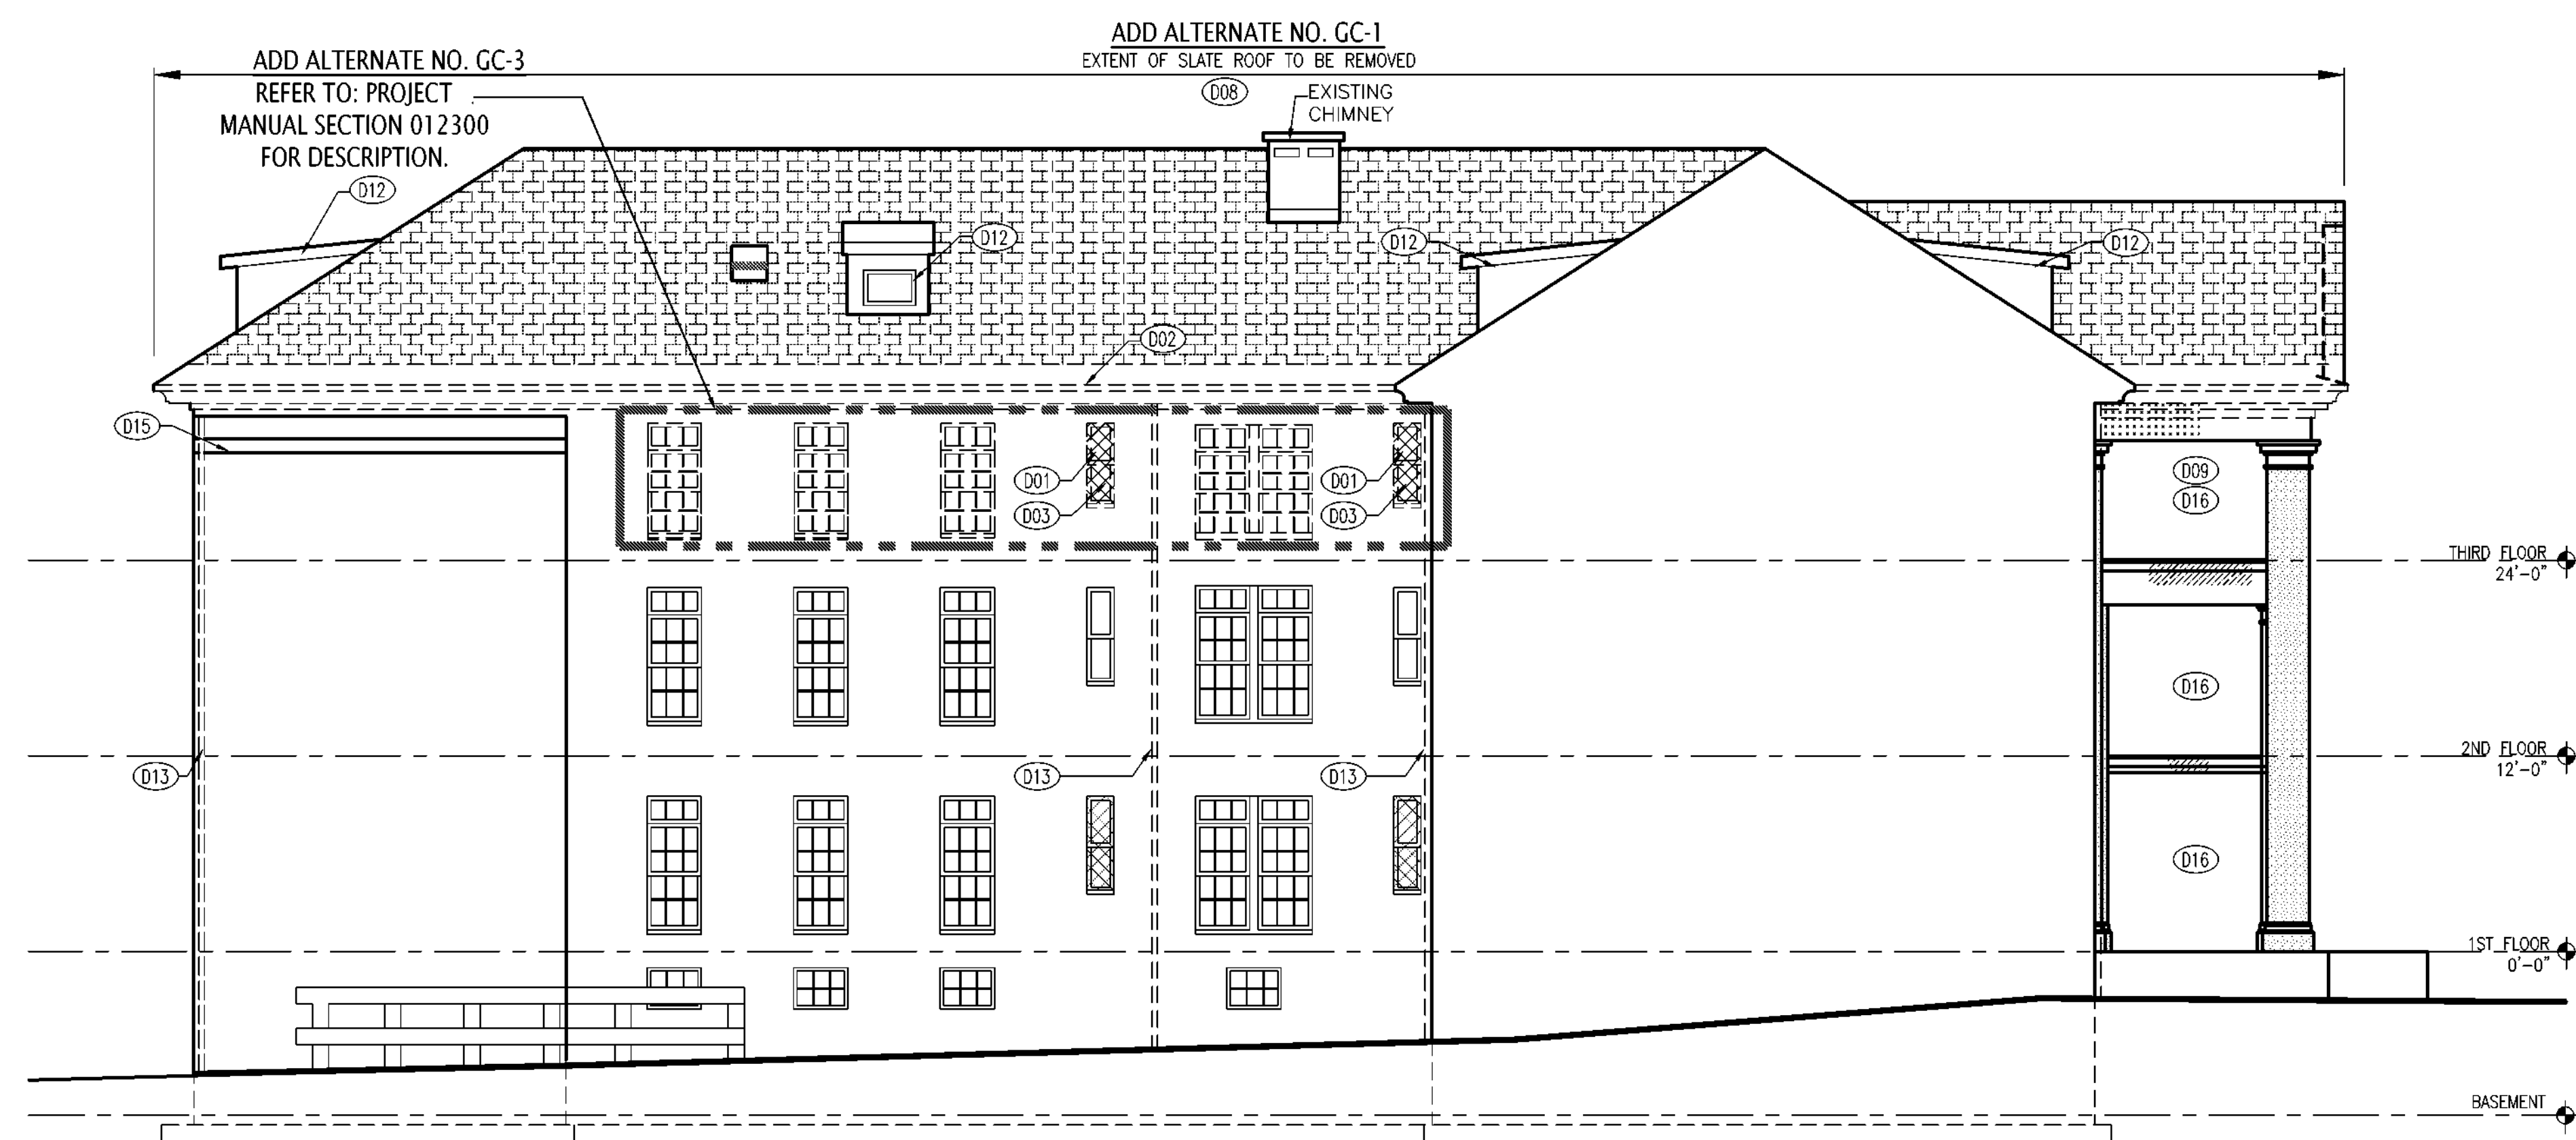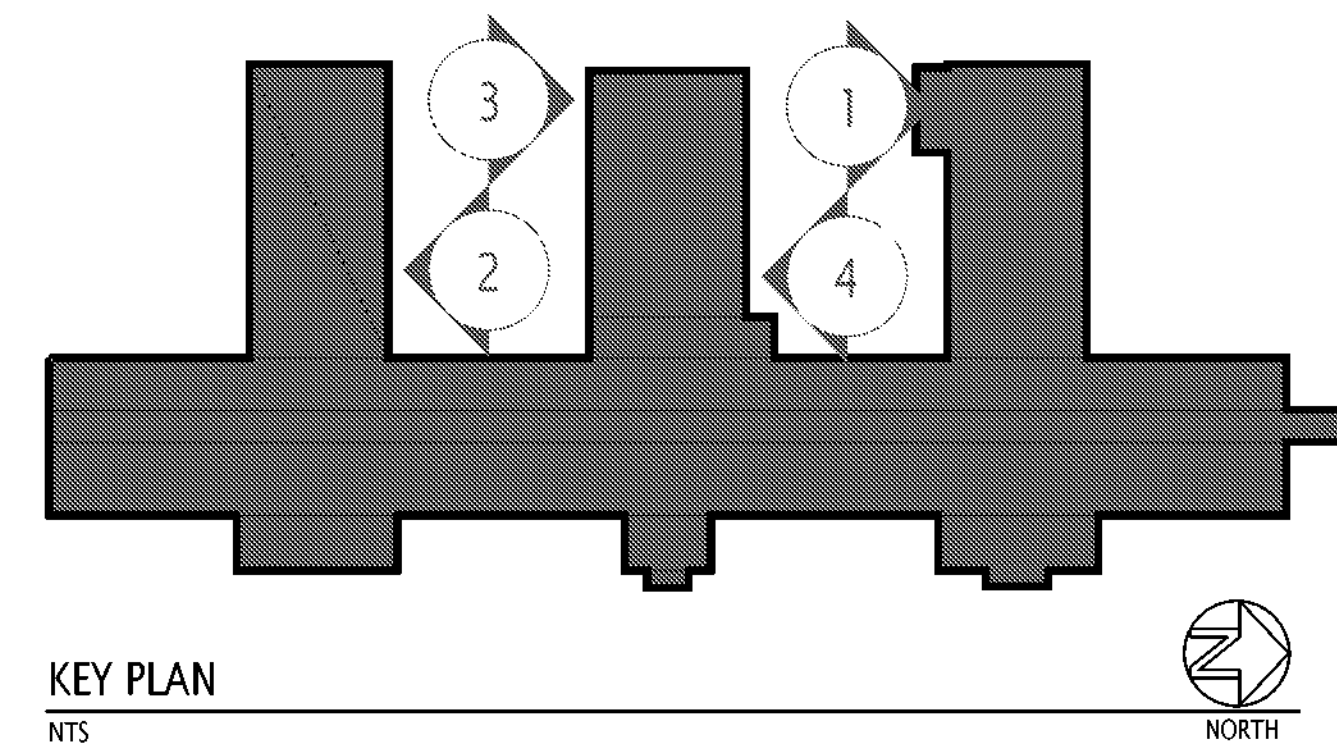


1 SOUTH ELEVATION OF NORTH WING: REMOVALS  
SCALE: 1/8" = 1'-0"

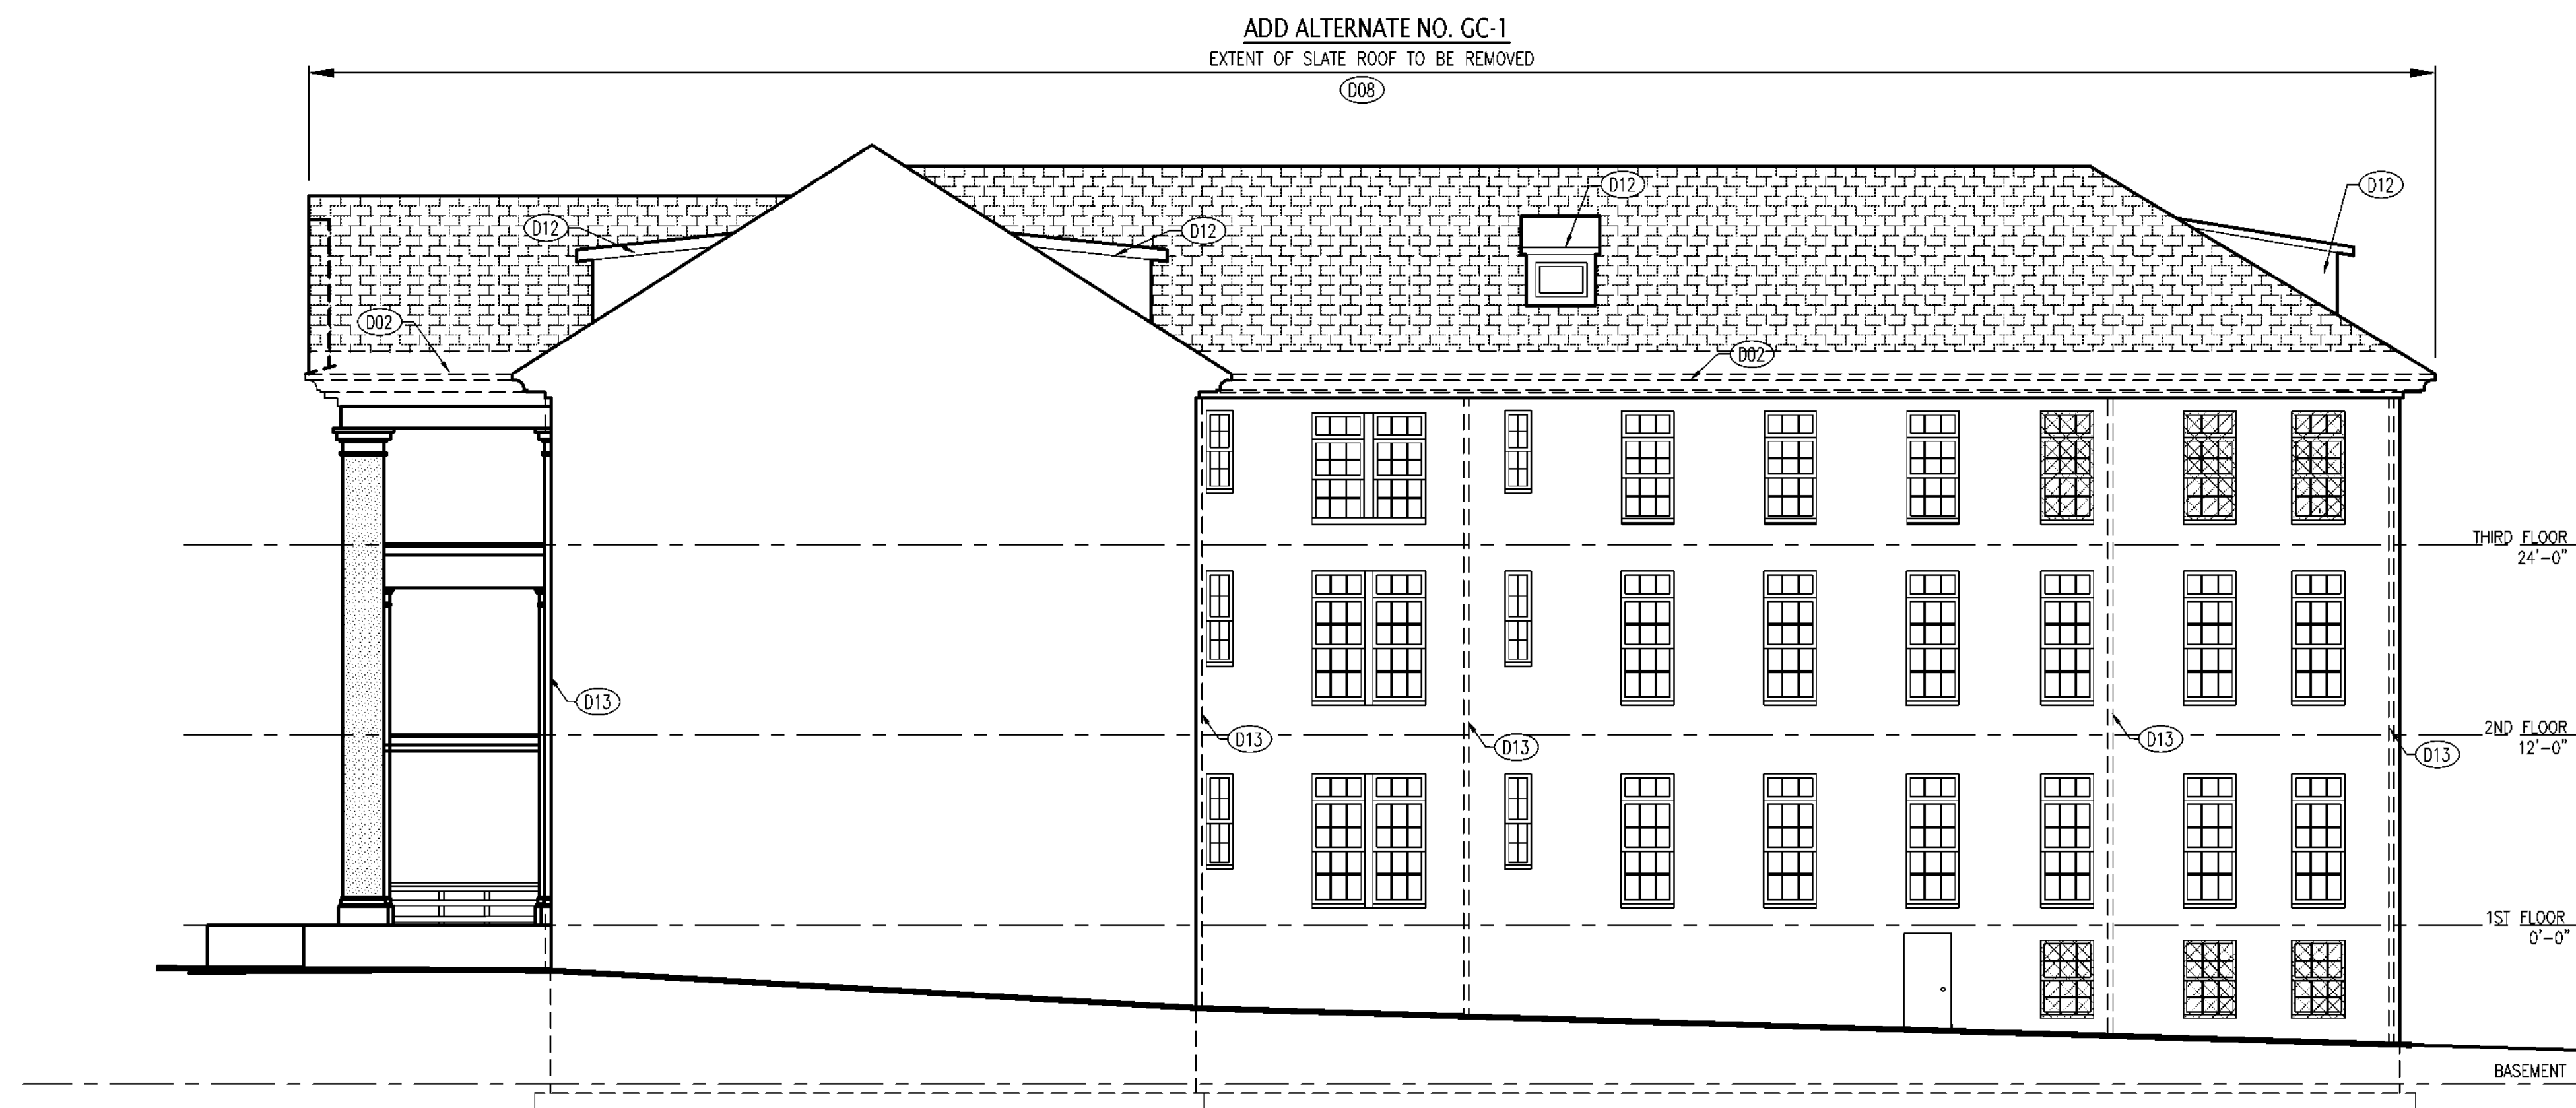

2 NORTH ELEVATION OF SOUTH WING: REMOVALS  
SCALE: 1/8" = 1'-0"



3 SOUTH ELEVATION OF CENTRAL WING: REMOVALS  
SCALE: 1/8" = 1'-0"

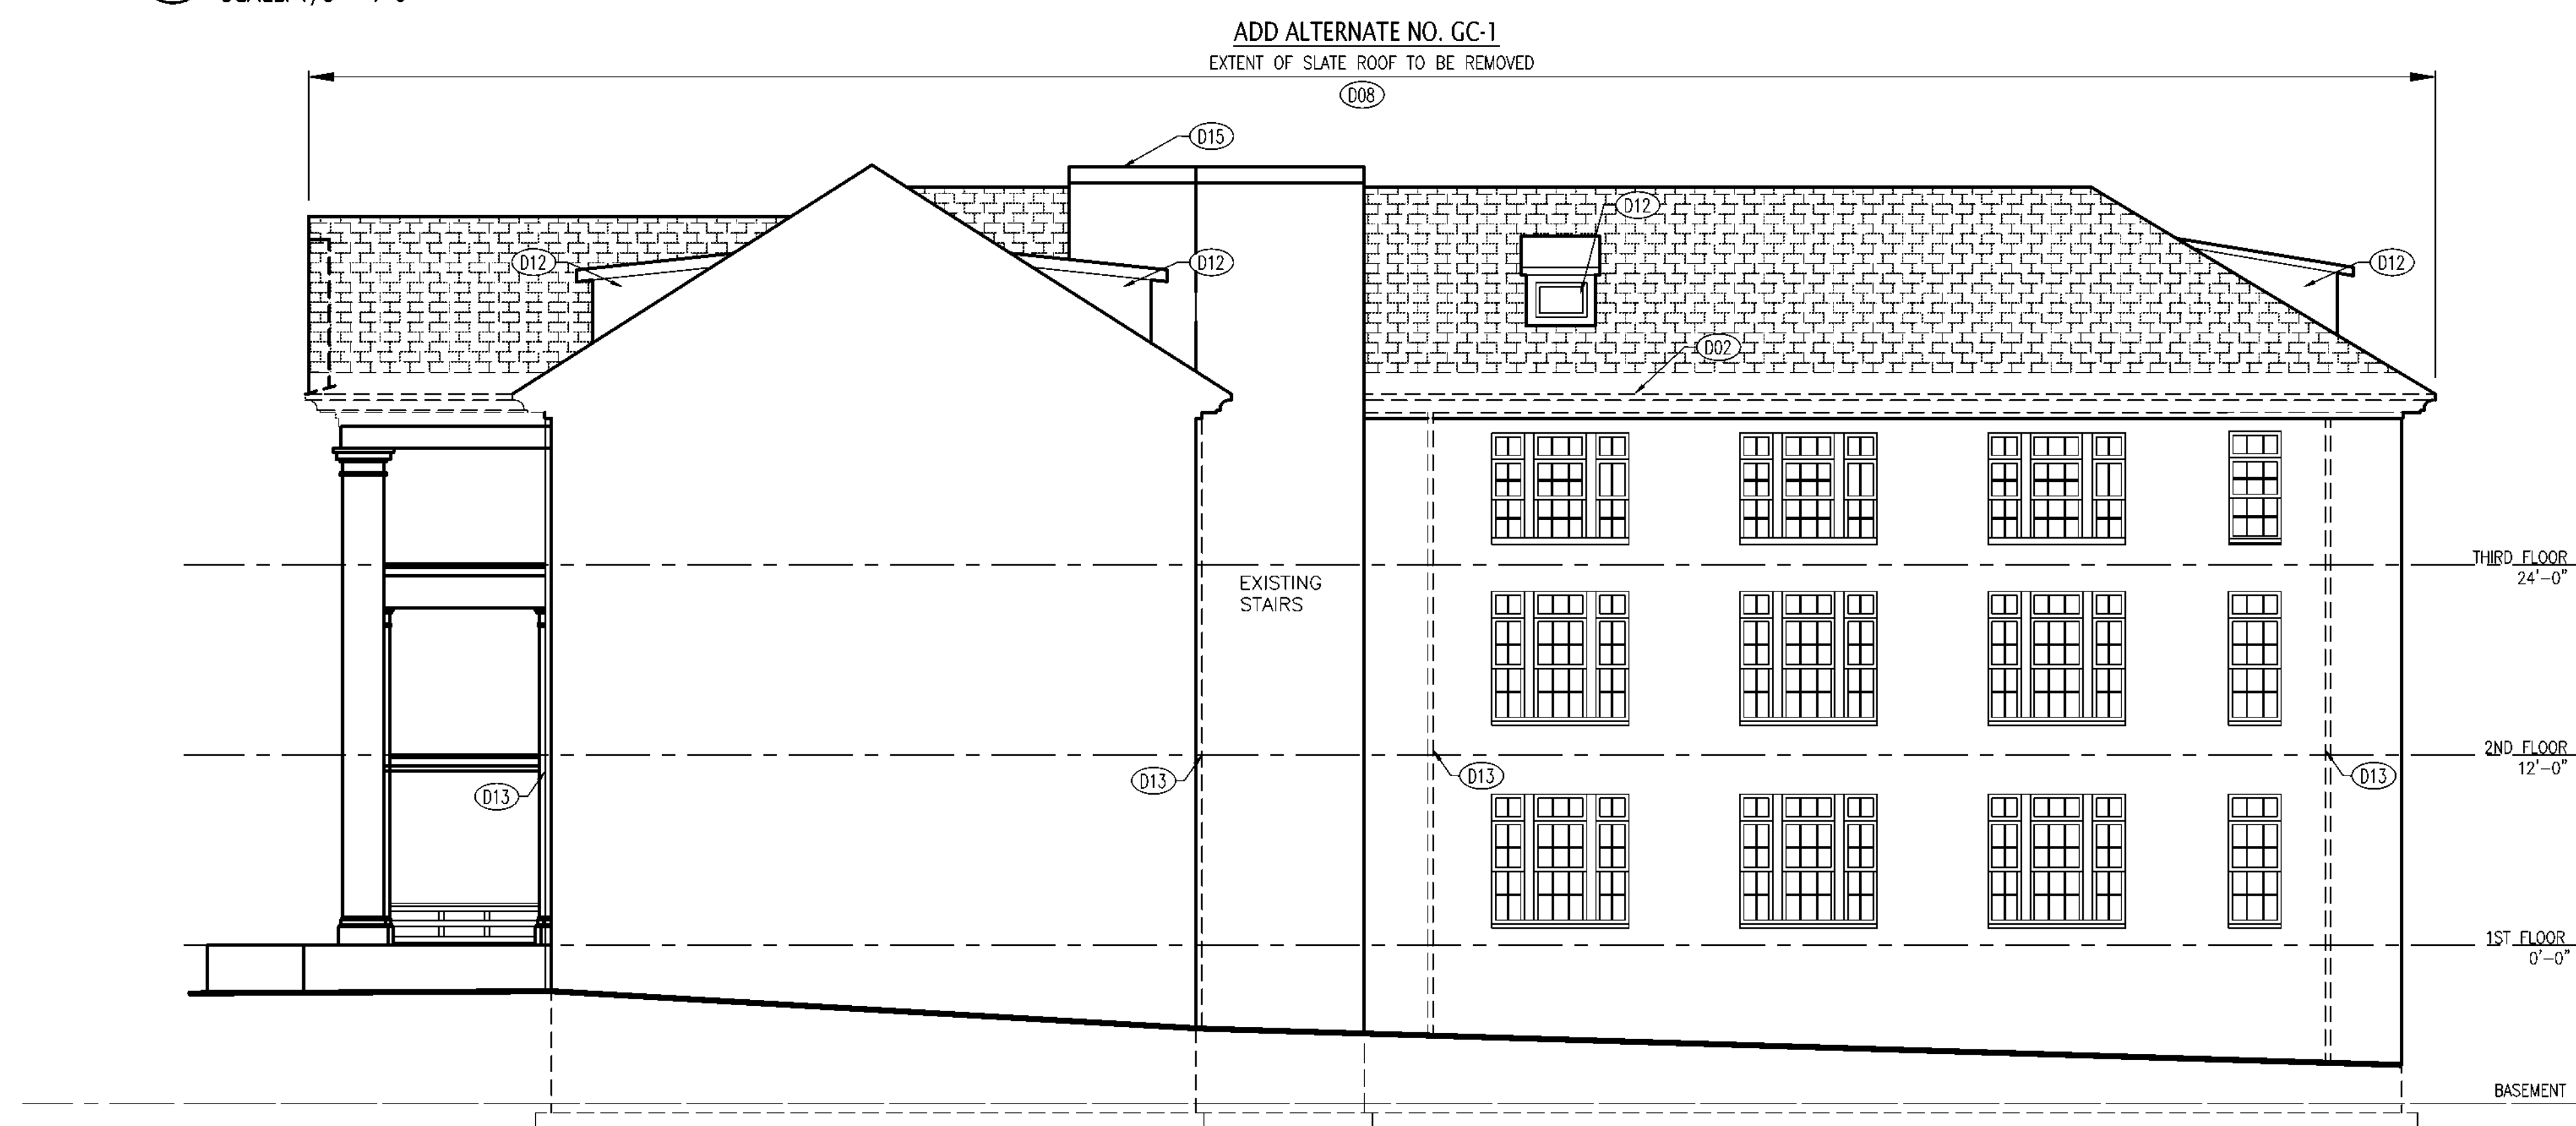


4 NORTH ELEVATION OF CENTRAL WING : REMOVALS  
SCALE: 1/8" = 1'-0"

# Lothrop

**Lothrop Associates LLP Architects**  
333 Westchester Avenue  
White Plains, New York 10604  
914-741-1115

|              |           |          |          |
|--------------|-----------|----------|----------|
| White Plains | Rochester | Red Bank | Hartford |
|--------------|-----------|----------|----------|

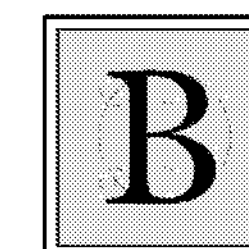

**BLAKE ENGINEERING PLLC**  
1898 COUNTY ROUTE 1, WESTTOWN, NY 10998  
TEL: 845-467-9207 FAX: 845-767-5050  
MBLAKE@BLAKEENGINEERINGPLLC.COM

MATTHEW G. BLAKE, P.E., LEED AP  
 NY - 89039 NJ - GE050037 PA - PE079303  
 MA - 53197 CT - 32283 FL - 85928



**ENVIRONMENTAL MANAGEMENT SOLUTIONS**  
420 COLUMBUS AVENUE,  
VALHALLA, NY 10595

|           |            |                |
|-----------|------------|----------------|
| 1         | 03-19-2021 | ISSUED FOR BID |
| ISSUE NO. | ISSUE DATE | DESCRIPTION    |



ALTERATIONS TO  
BUILDING # 51,  
EMERGENCY HOUSING  
GROUP  
38 SEWARD AVENUE  
MIDDLETOWN, NY 10940

EXTERIOR  
ELEVATIONS  
REMOVALS-II

PROJECT NO.: 1802-0

DRAWING NO.

ED-202