


REVISION HISTORY	
DATE	DESCRIPTION

ELEVATIONS AND DETAILS


SCALE: AS NOTED
DWG BY: RAY/JDC/JDA
DWG DATE: 8/14/2020
STATUS: BID DRAWINGS

A201

PLOT TIME: 11:39 AM

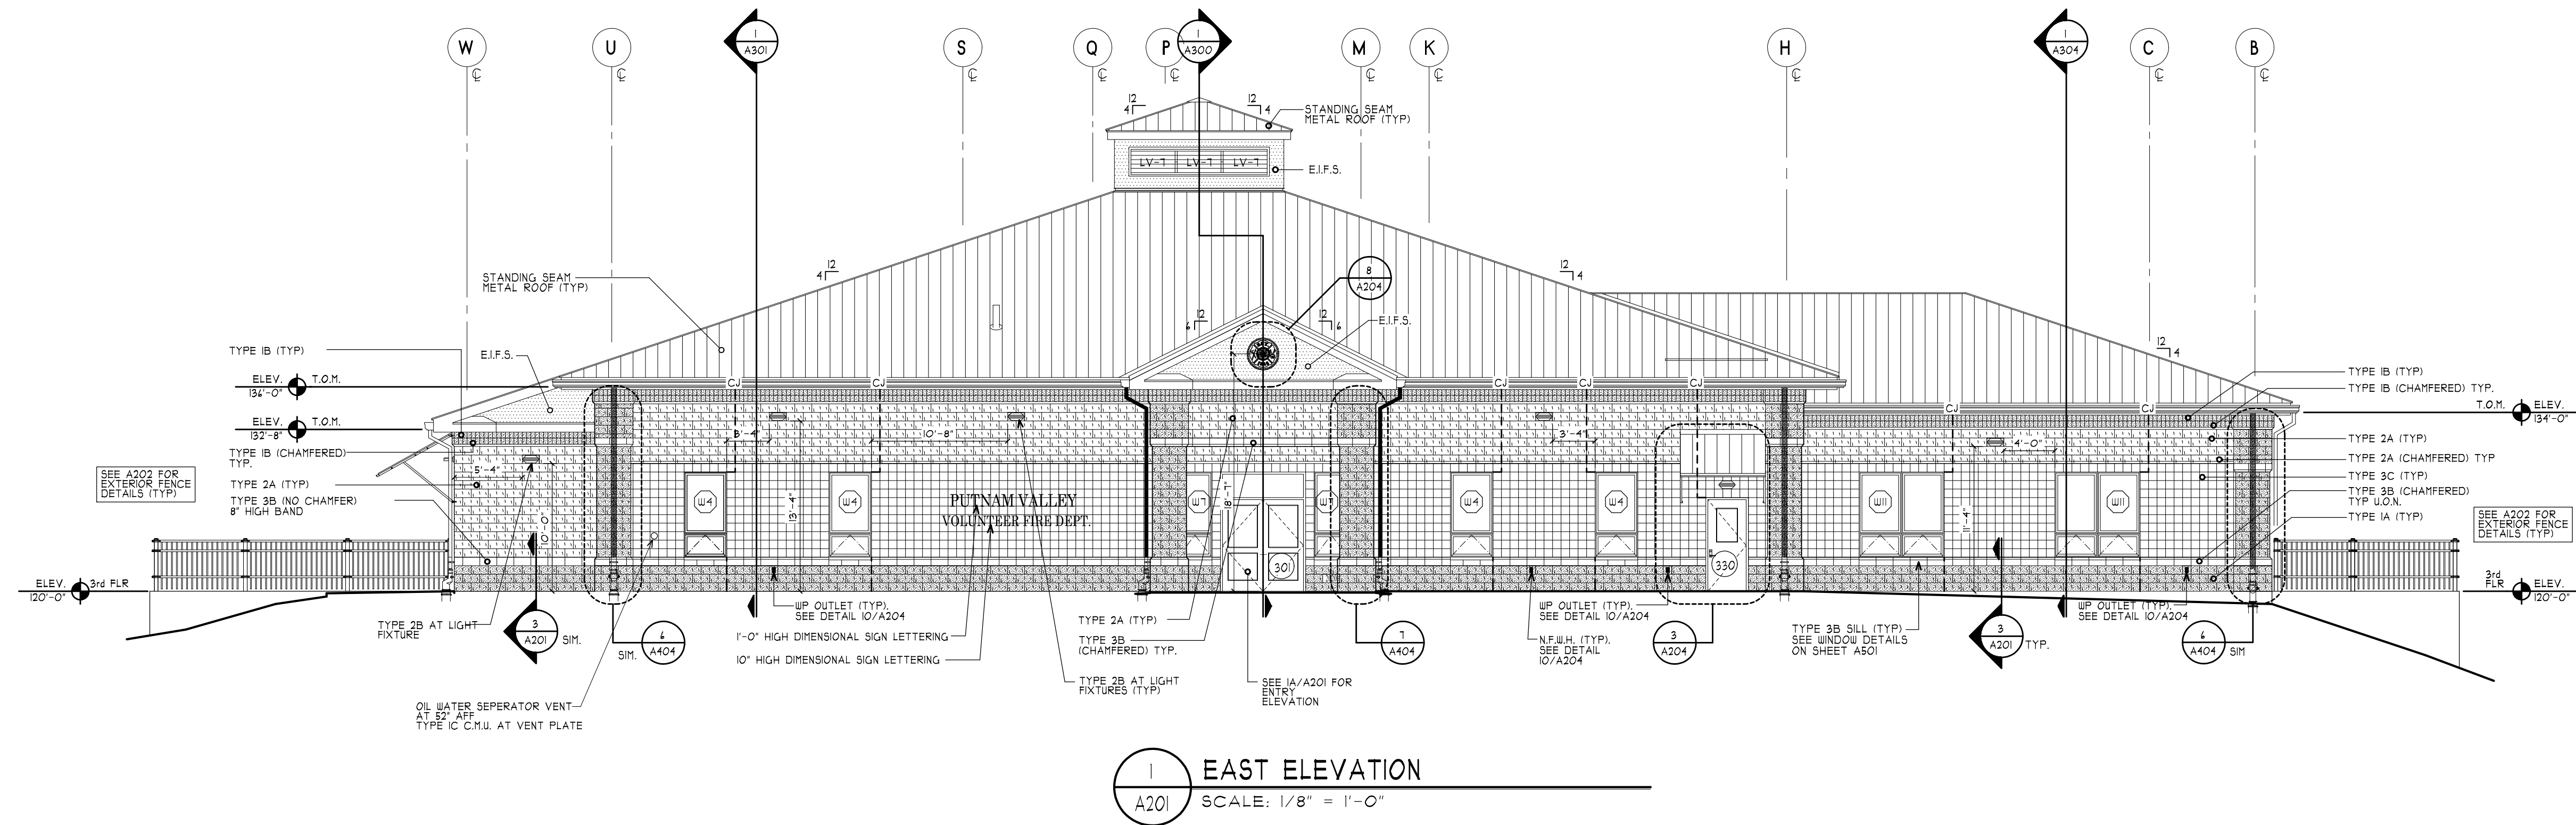

1 EAST ELEVATION
SCALE: 1/8" = 1'-0"

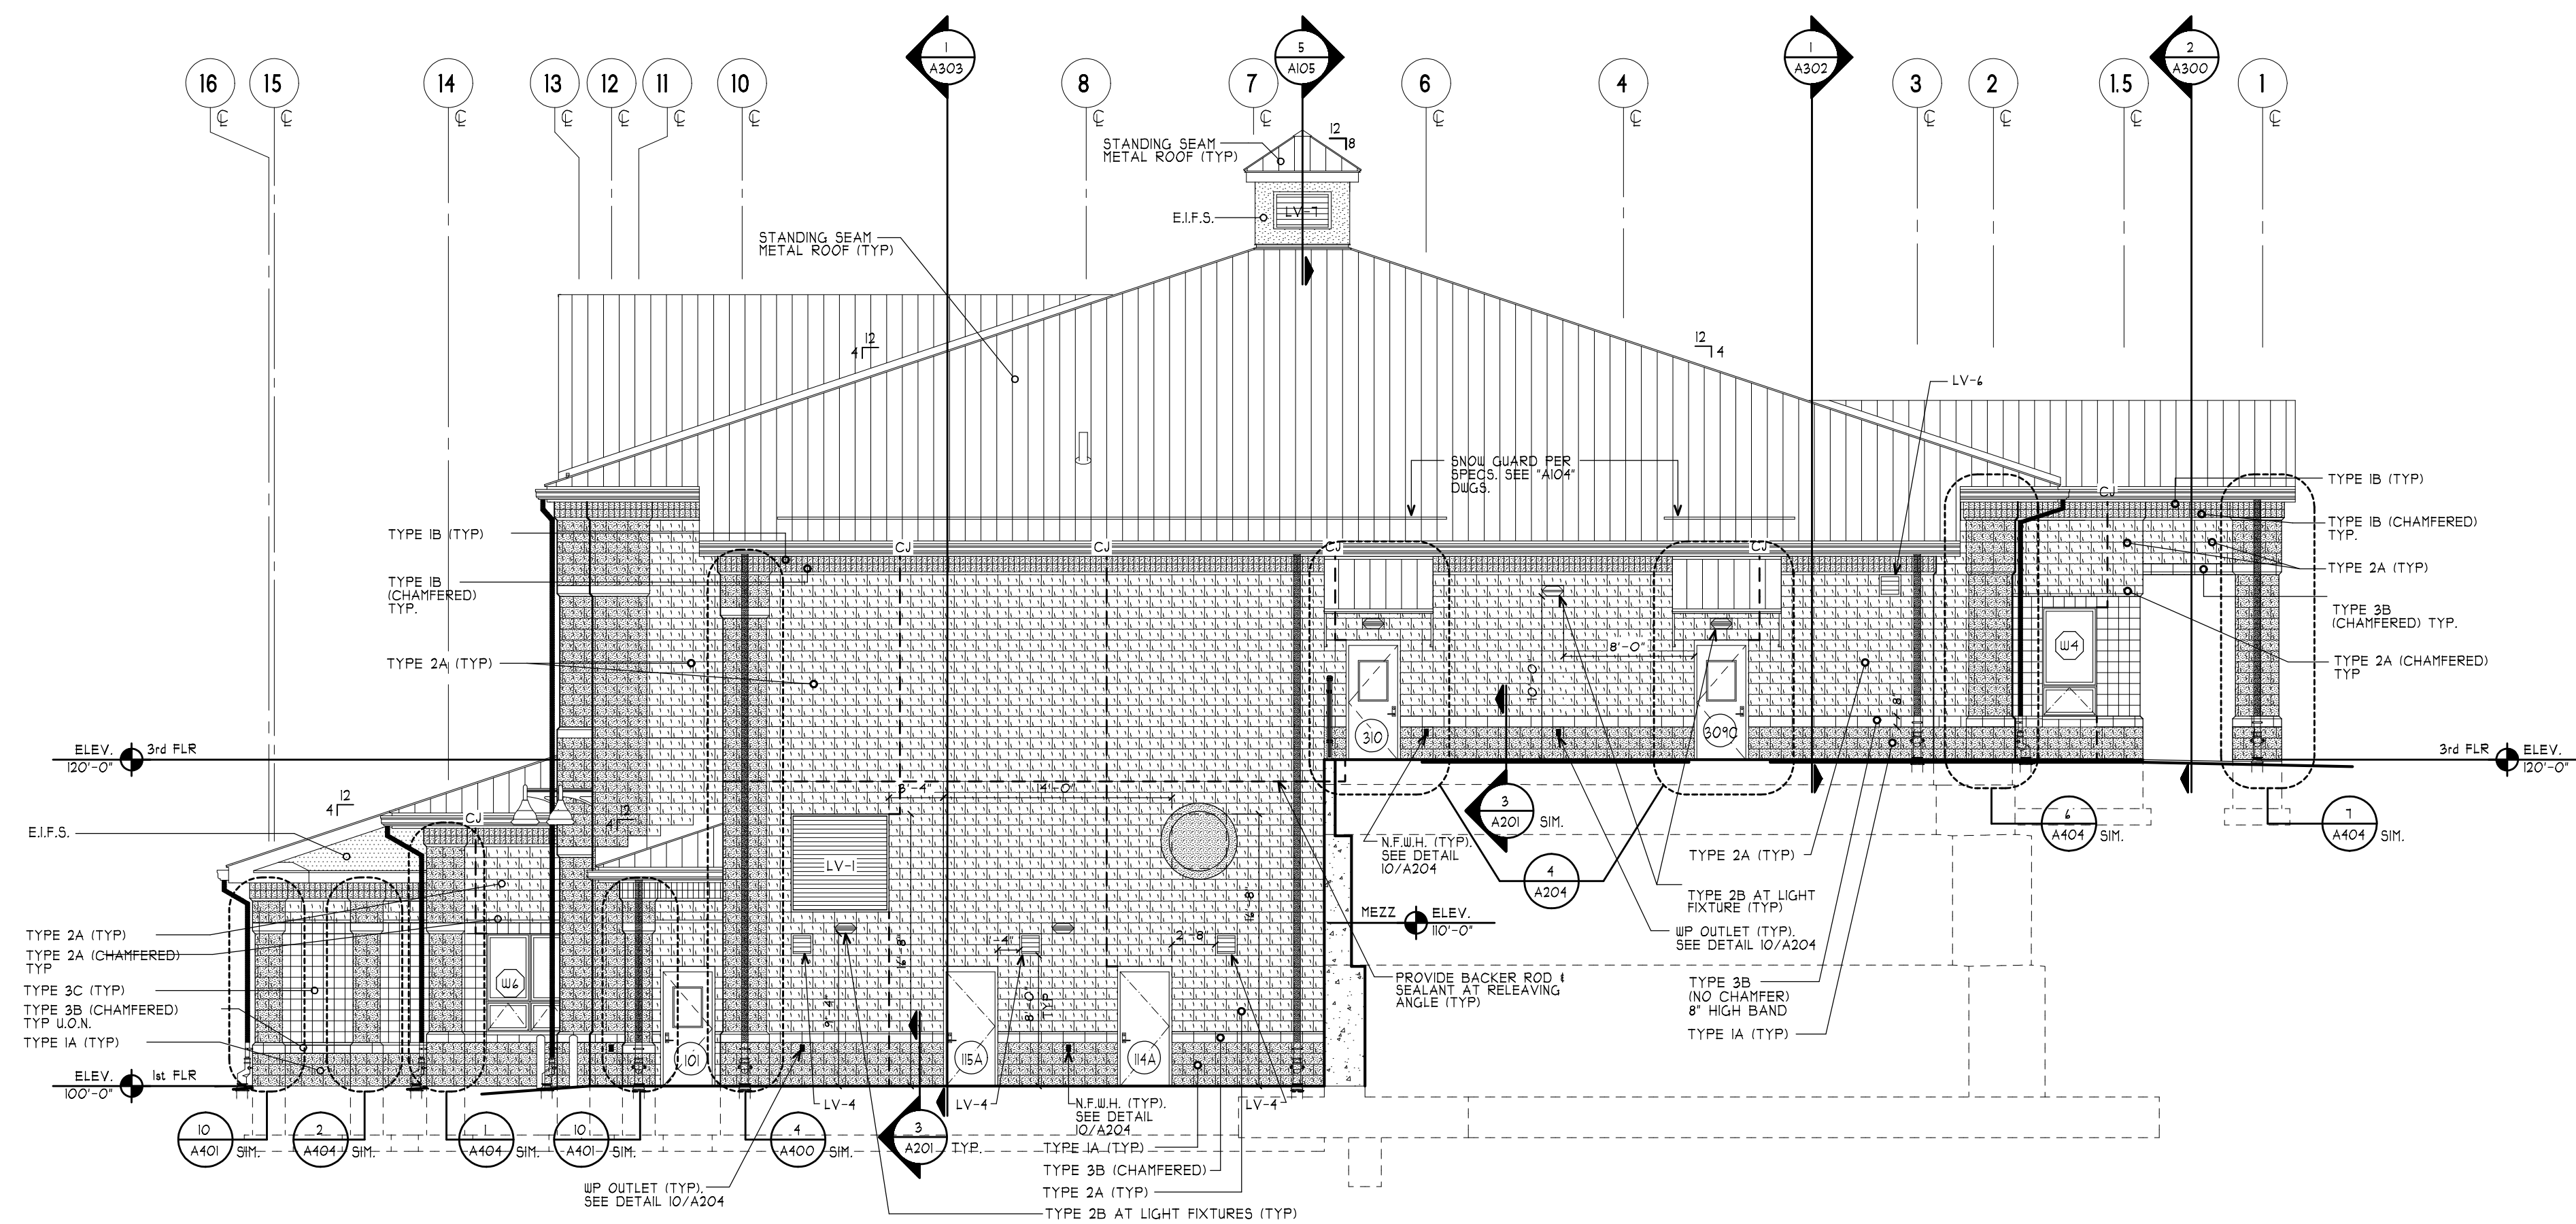

2 SOUTH ELEVATION
SCALE: 1/8" = 1'-0"

MASONRY LEGEND		
BLOCK DESCRIPTION		REMARKS
COLOR 1 - BASIS OF DESIGN: SPLIT FACE - ZAPPALA BLOCK - 125 GROUND FACE - ZAPPALA BLOCK - 125		
TYPE 1A	SPLIT FACE	VARYING WIDTHS
TYPE 1B	THREE SCORE GROUND FACE	2" CHAMFER AND REGULAR VENEER
TYPE 1C	GROUND FACE	VARYING WIDTHS
COLOR 2 - BASIS OF DESIGN: SPLIT FACE - ZAPPALA BLOCK - 104 GROUND FACE - ZAPPALA BLOCK - 104		
TYPE 2A	SPLIT FACE	2" CHAMFER AND REGULAR VENEER
TYPE 2B	GROUND FACE	O.H. DOOR LIGHTS
COLOR 3 - BASIS OF DESIGN: GROUND FACE - ZAPPALA BLOCK - 124		
TYPE 3A	GROUND FACE	REGULAR VENEER
TYPE 3B	GROUND FACE	2" CHAMFERED/REGULAR VENEER
TYPE 3C	SINGLE SCORE GROUND FACE	

GENERAL NOTES	
1. COORDINATE EXACT LOCATION OF ALL EXTERIOR WALL AND ROOF PENETRATIONS WITH THE APPROPRIATE CONTRACTOR ITEMS SHOWN ON ELEVATIONS, SECTIONS, ETC. ARE FOR REFERENCE PURPOSES ONLY.	
2. COORDINATE WITH STRUCTURAL DRAWINGS FOR ALL BOND BEAM LOCATIONS	
3. SEE SPECIFICATIONS FOR ALL INFORMATION PERTAINING TO THE TREATMENT OF GUTS.	
4. COORDINATE OVERFLOW SCUPPER OPENINGS WITH DETAIL 1/A104	
5. THE C.M.U. PATTERNS SHOWN AT THE PILASTERS ARE FOR GRAPHIC REPRESENTATION AND DO NOT REFLECT THE ACTUAL MASONRY BLOCK PATTERNS. SEE A400S FOR C.M.U. PATTERNS.	

MASONRY NOTES	
1. UNIT WIDTHS VARY. SEE PLANS WALL TYPES AND DETAILS.	
2. SINGLE SCORE C.M.U. SCORES TO RECEIVE MORTAR. MORTAR IS TO BE TOOLED TO MATCH JOINTS BETWEEN UNITS.	
3. THREE SCORE C.M.U. SCORES DO NOT RECEIVE MORTAR. THE JOINTS BETWEEN UNITS ARE TO BE RAKED BACK TO MATCH SCORES.	
4. SEE A400 THRU A404 FOR ADDITIONAL CONTROL JOINTS AT PILASTERS. PROVIDE CONTROL JOINTS AT ALL PILASTERS SIMILAR TO THESE DETAILS.	

LOUVER SCHEDULE		
DESIGNATION	LOUVER SIZE (LxH)	DESCRIPTION
LV-1	12" x 12"	SEE 1/A501 & SOUTH ELEV.
LV-2	12" x 48"	SEE 8/A501 & NORTH ELEV.
LV-3	24" x 14"	SEE NORTH ELEV.
LV-4	14" x 14"	SEE SOUTH ELEV.
LV-5	12" x 14"	SEE NORTH ELEV.
LV-6	14" x 14"	SEE NORTH & SOUTH ELEV.
LV-7	2'-2" x 3'-1"	SEE 9/A501, 8/1/A505
NOTE: ALL LOUVERS TO BE 0.01" x 12" ALUMINUM, DRAINABLE, NON FLANGED WITH 2" FRAME, INSECT SCREEN & KYNAR FINISH. COLOR TO BE SELECTED BY ARCHITECT. (TYP)		