



MITCHELL ASSOCIATES ARCHITECTS

29 THACHER PARK ROAD
VOORHEESVILLE, NY 12084
(518) 745-4571 FAX (518) 745-2150
WWW.MITCHELL-ARCHITECTS.COM

EMERGENCY SERVICE FACILITIES

CONSULTANTS:
INSITE ENGINEERING
SURVEYING & LANDSCAPE
ARCHITECTURE, P.C.
CIVIL ENGINEERS

CRAIG A. MALONEY
STRUCTURAL ENGINEERING
CONSULTANT

GERARD ASSOCIATES
CONSULTING ENGINEERS, P.C.
MECHANICAL, PLUMBING
AND ELECTRICAL

COPYRIGHT 2020
MITCHELL ASSOCIATES ARCHITECTS
UNAUTHORIZED ALTERATION OR ADDITION
TO THIS DOCUMENT IS A VIOLATION OF LAW.

NEW STATION

PUTNAM VALLEY FIRE STATION #1



OSCAWANA LAKE ROAD
PUTNAM VALLEY, NEW YORK

DATE	DESCRIPTION
11/11/20	1st FLOOR FRAMING PLAN
11/11/20	2nd FLOOR FRAMING PLAN
11/11/20	3rd FLOOR FRAMING PLAN
11/11/20	4th FLOOR FRAMING PLAN
11/11/20	5th FLOOR FRAMING PLAN
11/11/20	21st FLOOR FRAMING PLAN
11/11/20	22nd FLOOR FRAMING PLAN
11/11/20	23rd FLOOR FRAMING PLAN
11/11/20	24th FLOOR FRAMING PLAN
11/11/20	25th FLOOR FRAMING PLAN
11/11/20	26th FLOOR FRAMING PLAN
11/11/20	27th FLOOR FRAMING PLAN
11/11/20	28th FLOOR FRAMING PLAN
11/11/20	29th FLOOR FRAMING PLAN
11/11/20	30th FLOOR FRAMING PLAN

STATUS: FOR BIDDING

3rd FLOOR
FRAMING PLAN

SCALE: AS NOTED
DWG. BY: JG/CAM
DWG. DATE: 08/14/2020
DWG. ID#: S-201

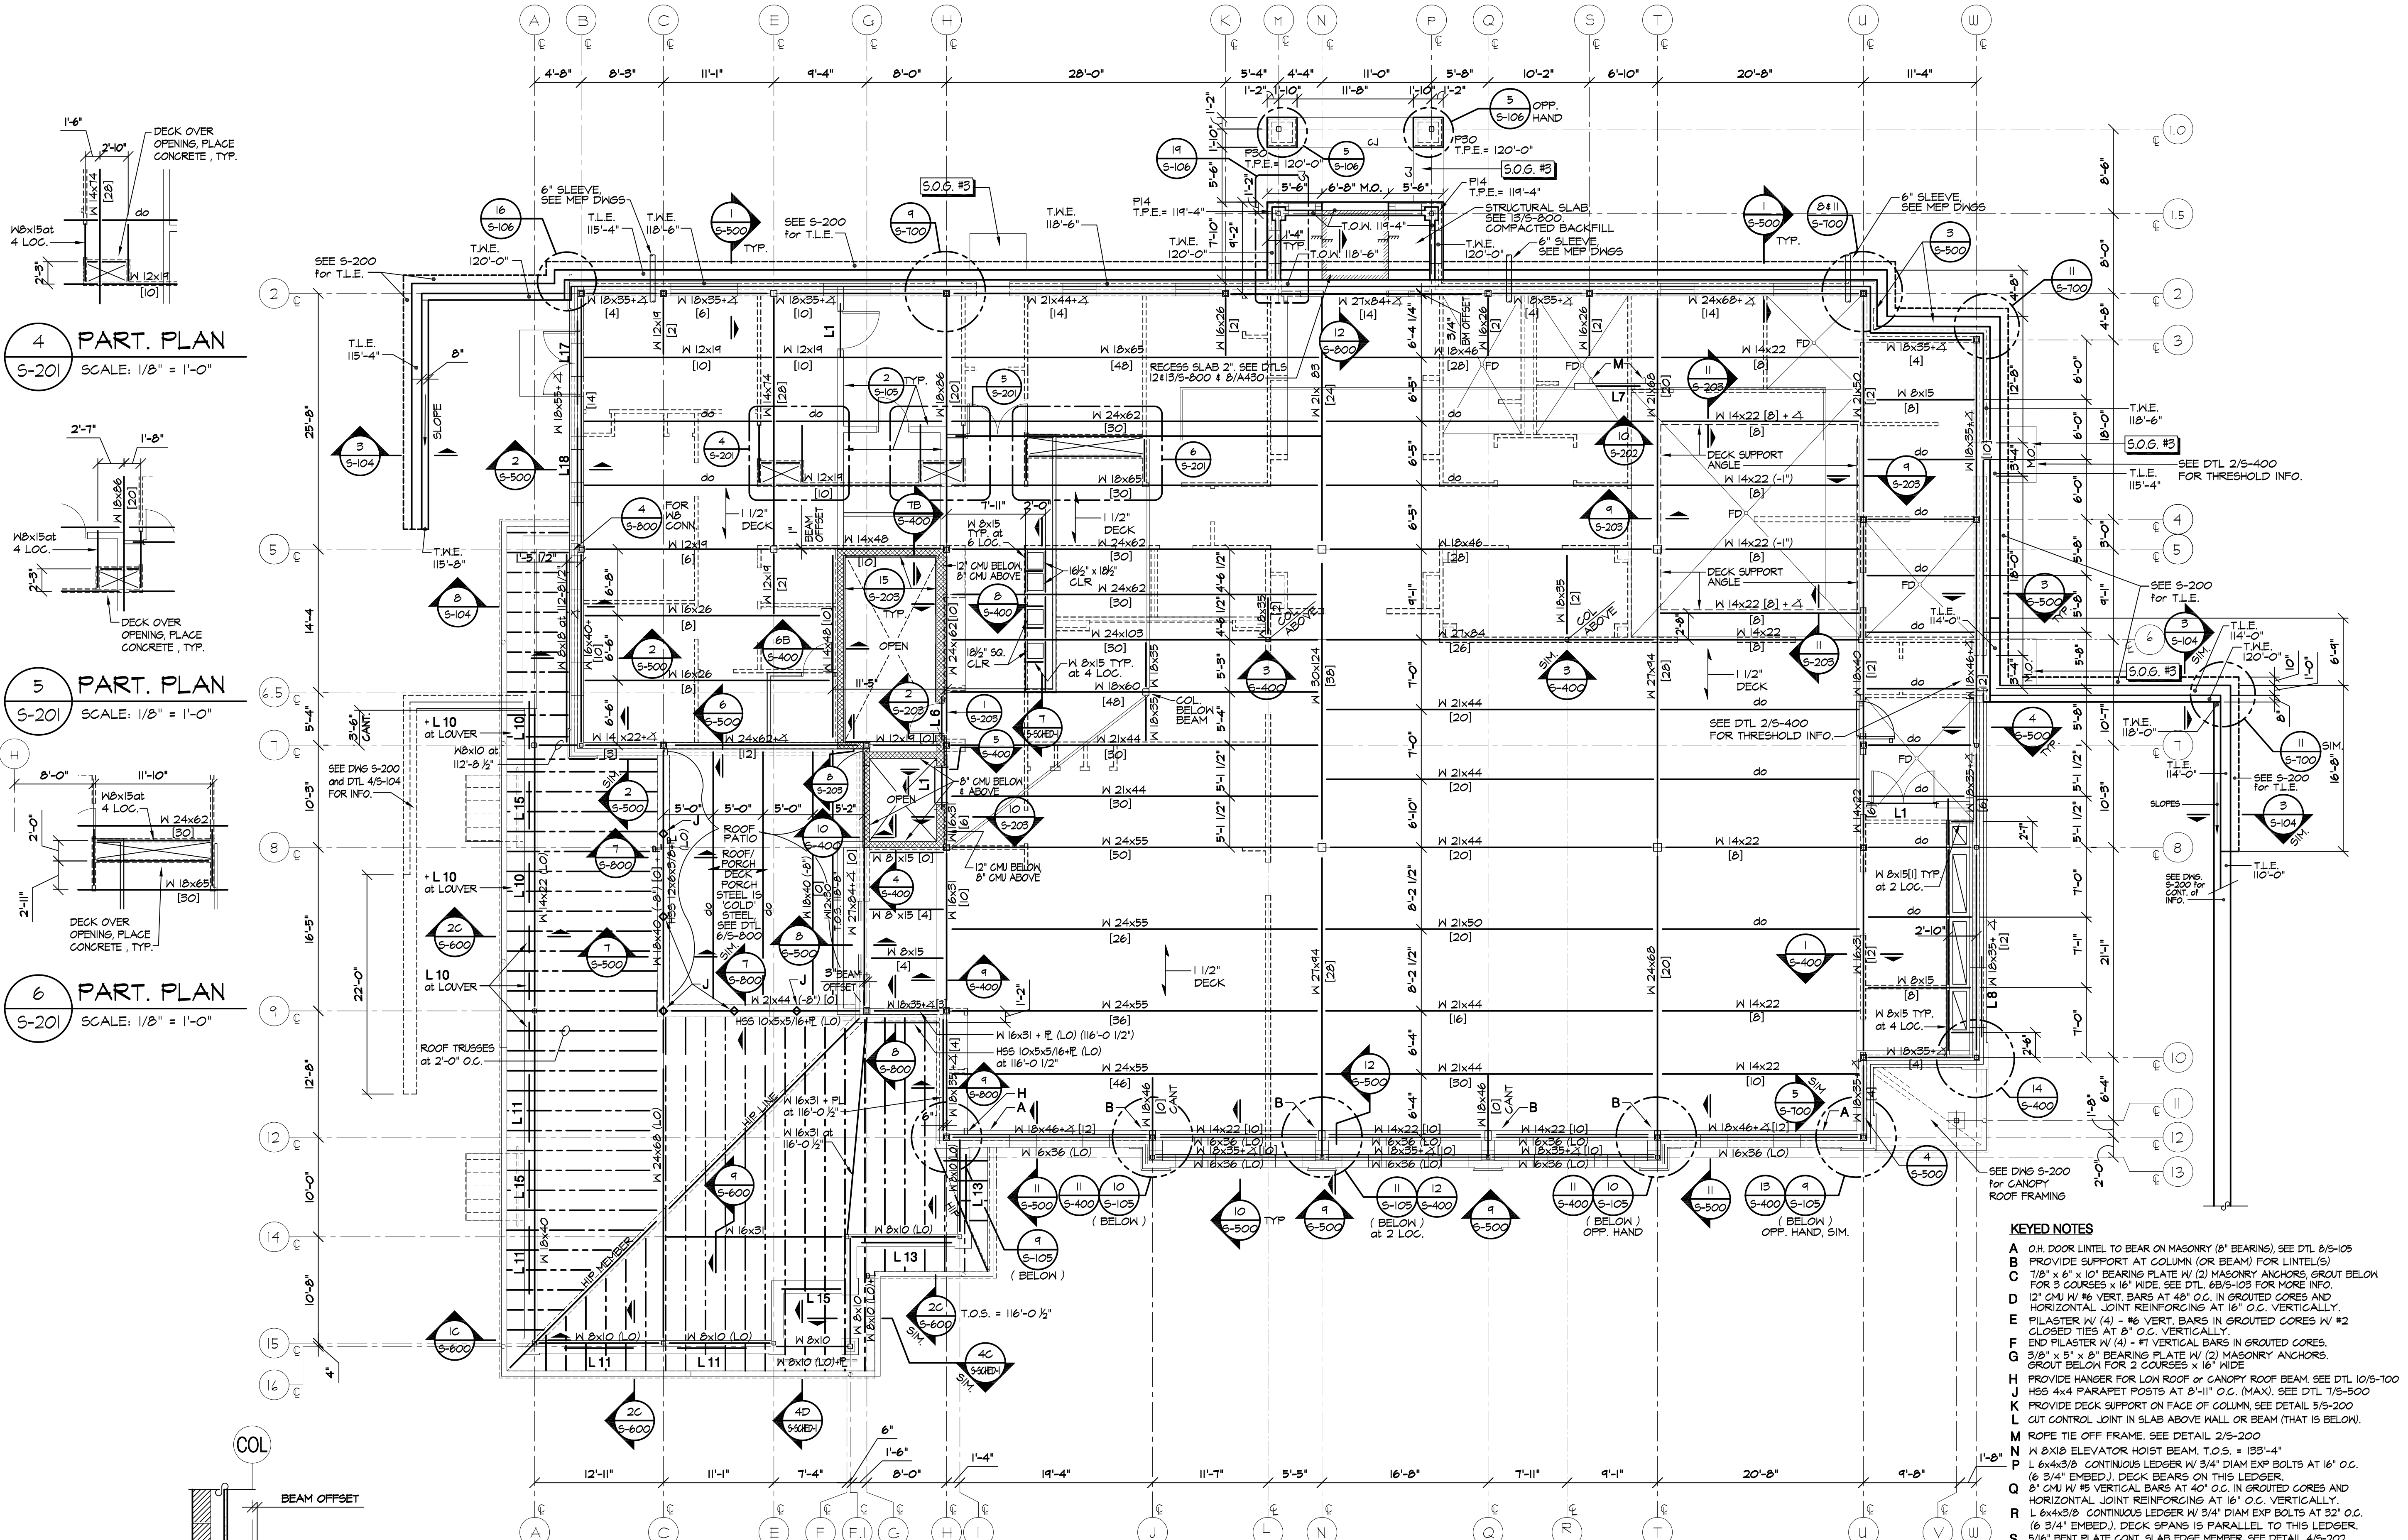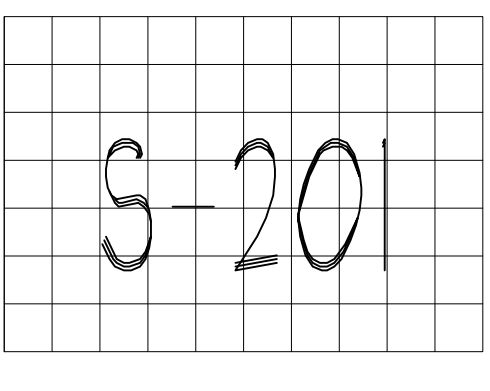

4 PART. PLAN
S-201 SCALE: 1/8" = 1'-0"

5 PART. PLAN
S-201 SCALE: 1/8" = 1'-0"

6 PART. PLAN
S-201 SCALE: 1/8" = 1'-0"

2 TYPICAL BEAM OFFSETS
S-201 SCALE: 3/4" = 1'-0"

1 FRAMING PLAN - THIRD FLOOR
S-201 SCALE: 1/8" = 1'-0"

3 DETAIL - SHEAR STUD LAYOUT
S-201 NO SCALE

NOTES:
1. THIRD FINISHED FLOOR = 120'-0"
2. TOP OF STEEL ELEVATION = T.O.S. = 119'-8"
3. 1 1/2" DECK - 1 1/2" V.L.I. 18 GA. (GALV.) FLOOR DECK WITH 2 1/2" 3500 PSI CONCRETE TOPPING AND 6x6 W2.0 x W2.0 W/M. TOTAL SLAB THICKNESS = 4" (MAX. DECK SPAN = 9'-1")
4. ROOF/PORCH DECK - 1 1/2" TYPE B, 22 GA. (GALV.)
5. [] DENOTES THE NUMBER OF 3/4" DIAM x 3" SHEAR STUDS EQUALLY SPACED ALONG BEAM, TYP. U.O.N. SEE 3/S-201.
6. BEAMS ARE EQUALLY SPACED BETWEEN COLUMN GRID LINES, TYP. U.O.N.
7. SEE DETAIL 2/S-201 FOR OFFSET BEAMS.
8. VERIFY DIMENSIONS WITH ARCHITECTURAL DRAWINGS.
9. FD - DENOTES FLOOR DRAIN

KEYED NOTES
A O.H. DOOR LINTEL TO BEAR ON MASONRY (8" BEARING); SEE DTL 8/S-105
B PROVIDE SUPPORT AT COLUMN (OR BEAM) FOR LINTEL(S)
C 7/8" x 6" x 10" BEARING PLATE W/ (2) MASONRY ANCHORS, GROUT BELOW FOR 3 COURSES x 16" WIDE; SEE DTL 6B/S-103 FOR MORE INFO.
D 12" CMU W/ #6 VERT. BARS AT 48" O.C. IN GROUTED CORES AND HORIZONTAL JOINT REINFORCING AT 16" O.C. VERTICALLY.
E FILASTER W/ (4) - #6 VERT. BARS IN GROUTED CORES W/ #2 CLOSED TIES AT 8" O.C. VERTICALLY.
F END FILASTER W/ (4) - #4 VERTICAL BARS IN GROUTED CORES.
G 3/8" x 6" x 9" BEARING PLATE W/ (2) MASONRY ANCHORS, GROUT BELOW FOR 2 COURSES x 16" WIDE
H PROVIDE HANGER FOR LOW ROOF OR CANOPY ROOF BEAM; SEE DTL 10/S-100
J HSS 4x4 PARAPET POSTS AT 8'-11" O.C. (MAX). SEE DTL 7/S-500
K PROVIDE DECK SUPPORT ON FACE OF COLUMN; SEE DETAIL 5/S-200
L CUT CONTROL JOINT IN SLAB ABOVE WALL OR BEAM (THAT IS BELOW).
M ROPE TIE OFF FRAME; SEE DETAIL 2/S-200
N W 8x18 ELEVATOR HOIST BEAM, T.O.S. = 133'-4"
P L 6x4x3/8 CONTINUOUS LEDGER W/ 3/4" DIAM EXP BOLTS AT 16" O.C. (6 3/4" EMBED.). DECK BEARS ON THIS LEDGER.
Q 8" CMU W/ #5 VERTICAL BARS AT 40" O.C. IN GROUTED CORES AND HORIZONTAL JOINT REINFORCING AT 16" O.C. VERTICALLY.
R L 6x4x3/8 CONTINUOUS LEDGER W/ 3/4" DIAM EXP BOLTS AT 32" O.C. (6 3/4" EMBED.). DECK SPANS IS PARALLEL TO THIS LEDGER.
S 5/16" BENT PLATE CONT. SLAB EDGE MEMBER; SEE DETAIL 4/S-202
T 1/4" x 5" CONTINUOUS BEARING PLATE (ATOP 8" CMU WALLS); SEE NOTE (Q)
U W/ MASONRY ANCHORS AT 32" O.C. SEE DETAILS 7/A and 7B/S-202
V 5/8" x 6" x 9" BEARING PLATE W/ (2) MASONRY ANCHORS, GROUT BELOW FOR 3 COURSES x 16" WIDE; SEE DTL 6B/S-103 FOR MORE INFO.
W C8 CANTILEVERS TO SUPPORT STAIR STRINGERS
X FLOOR DECK TRANSITION - PROVIDE APPROPRIATE DECK CLOSURE PLATE.
Y 3/8" x 6" x 8" BEARING PLATE W/ (2) MASONRY ANCHORS, GROUT BELOW FOR 2 COURSES x 16" WIDE; SEE DTL 6B/S-103 FOR MORE INFO.
Z CONNECT (WELD) 5/16" BENT PLATE TO COLUMN
SEE DWS A-312 FOR PIPES ATTACHED TO W8S THAT ALSO CONNECT TO STRINGERS. THESE PIPES ARE NOT STRUCTURAL HANGERS.