

Architect:
Saratoga Associates
21 Congress Street, Suite 201
Saratoga Springs, NY 12866

SARATOGA ASSOCIATES
Landscape Architects, Architects, Engineers, and Planners, P.C.

Engineer:
Barton and Loguidice
443 Electronics Parkway
Liverpool, NY 13088

Barton & Loguidice

Exhibit Designer:
AMAZE DESIGN
PO Box 51905
Boston, MA 02205-9761

amaze DESIGN

NYS OPRHP Taconic Region
9 Old Post Rd, PO Box 308
Staatsburg, New York 12580
(845) 889-4100
Regional Director: Linda Cooper
District Manager: Garrett Jobson

Project Title:
Philipse Manor Hall State Historic Site
Construction of Elevator/Restroom
Addition, Interior and Exterior
Rehabilitation and Site Enhancements

Project Location:
29 Warburton Ave, Yonkers, NY, 10701

Key Plan

REVISIONS

Rev No	Description	Date


Drawn By:
RAD

Design By:
SLW

Checked By:
DGM

Approved By:
DGM

Date:
5/28/2021

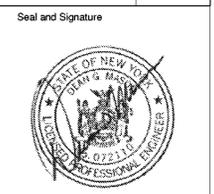


Sheet Title:
SANITARY AND STORM FLOOR PLANS

Drawing Number:
P102


Bid Documents

Project Number:
1299.029.001


Sheet:

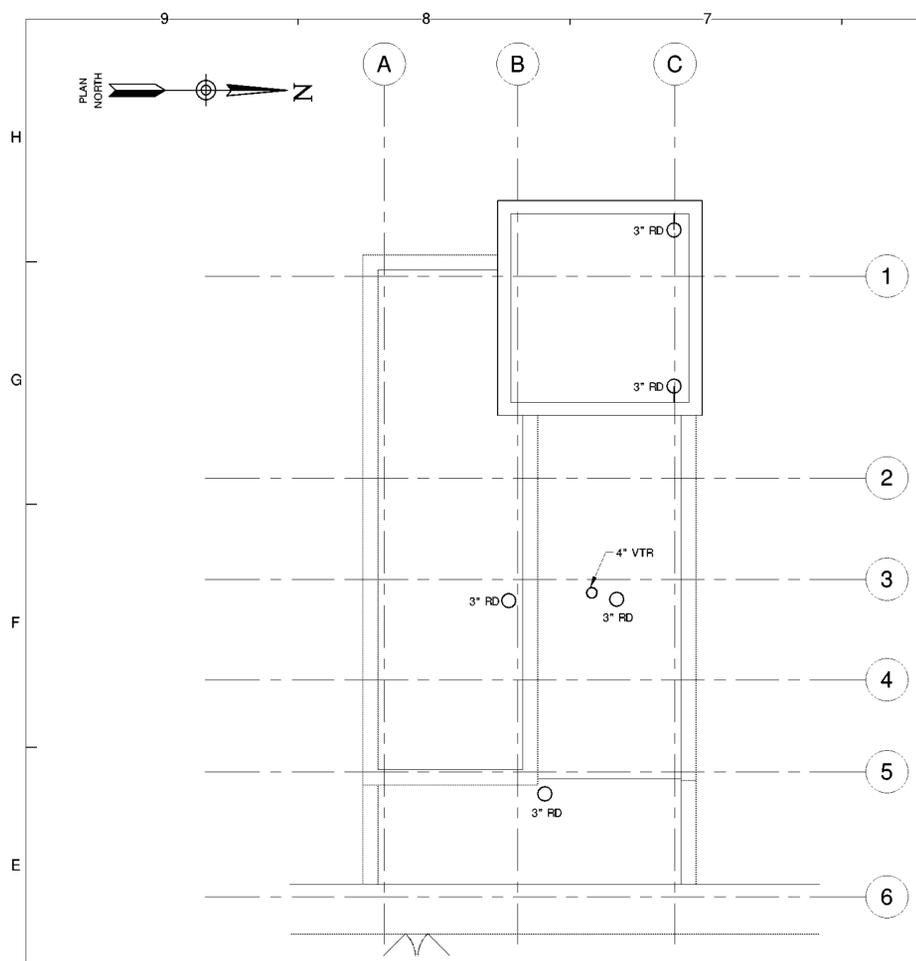


DRAINAGE ROOF PLAN
SCALE: 1/4" = 1'-0"

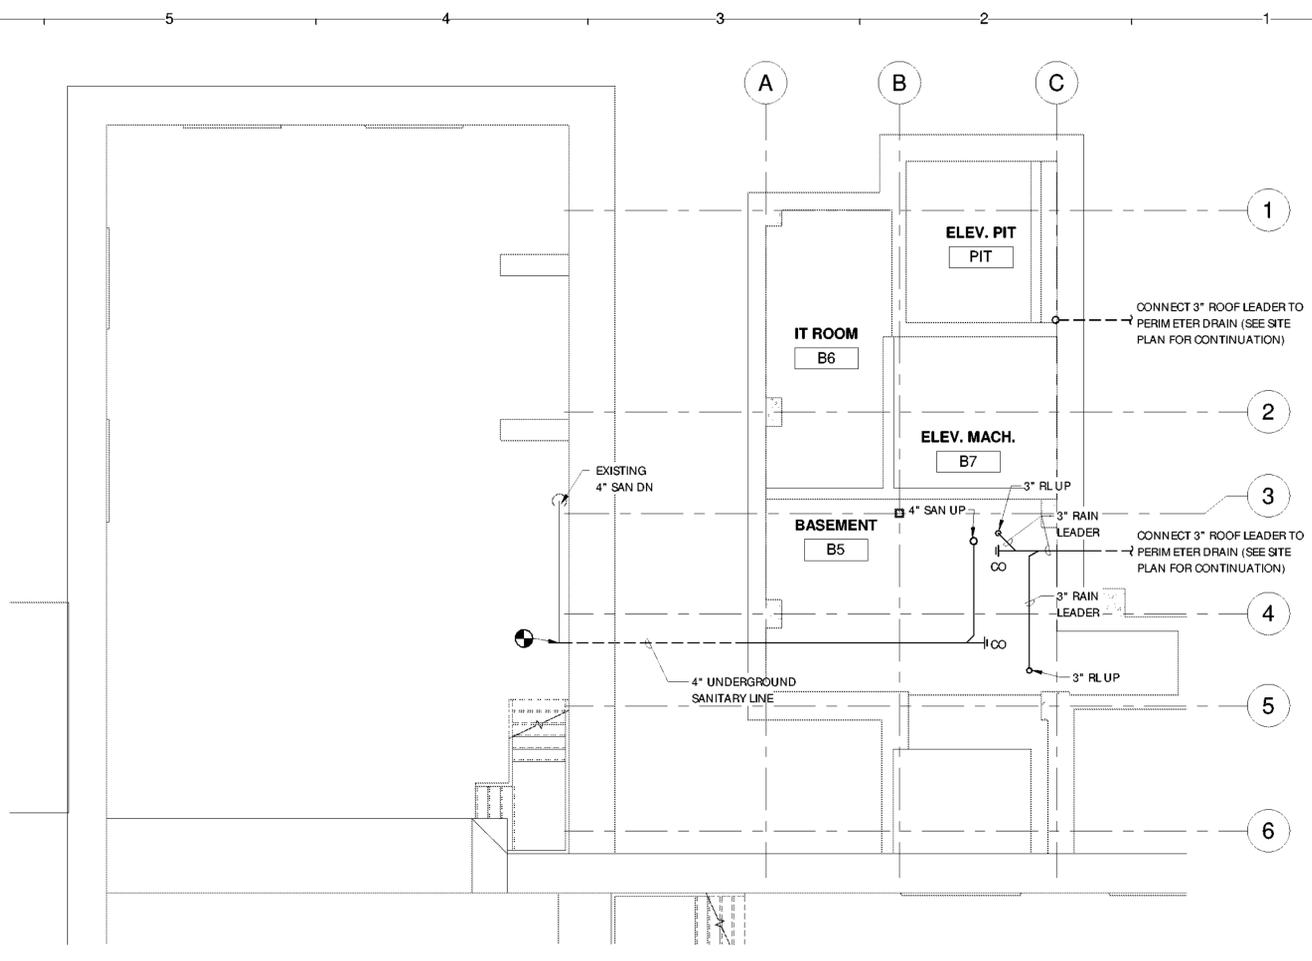


BASEMENT SANITARY AND STORM PLAN
SCALE: 1/4" = 1'-0"

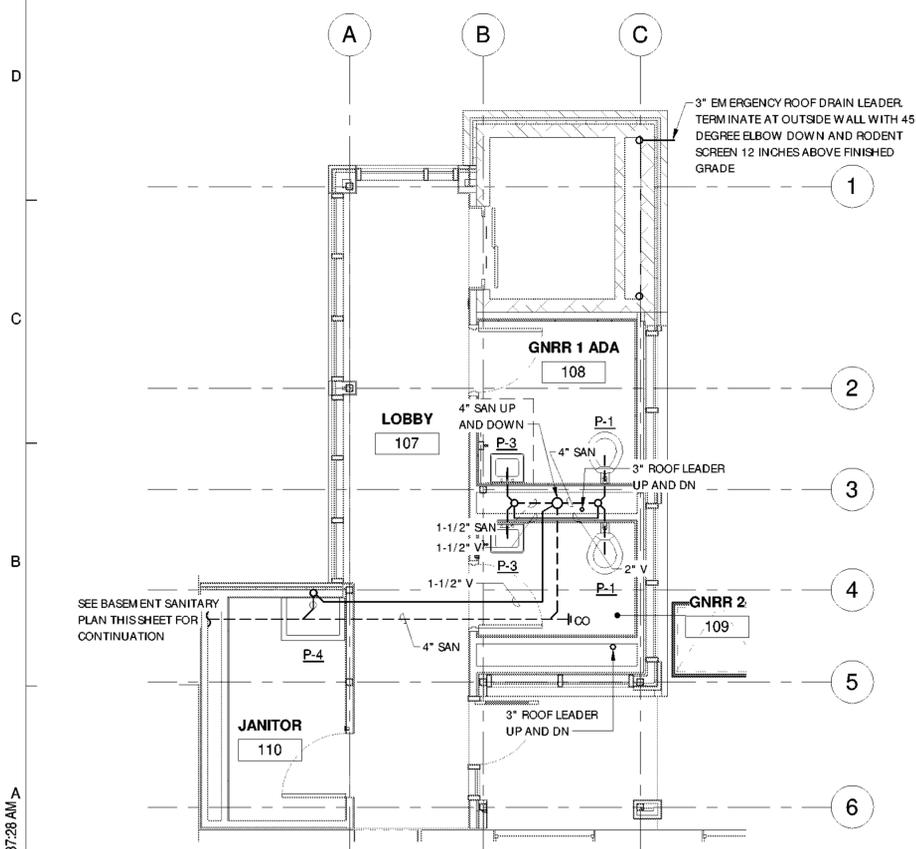

FIRST FLOOR SANITARY AND STORM PLAN
SCALE: 1/4" = 1'-0"

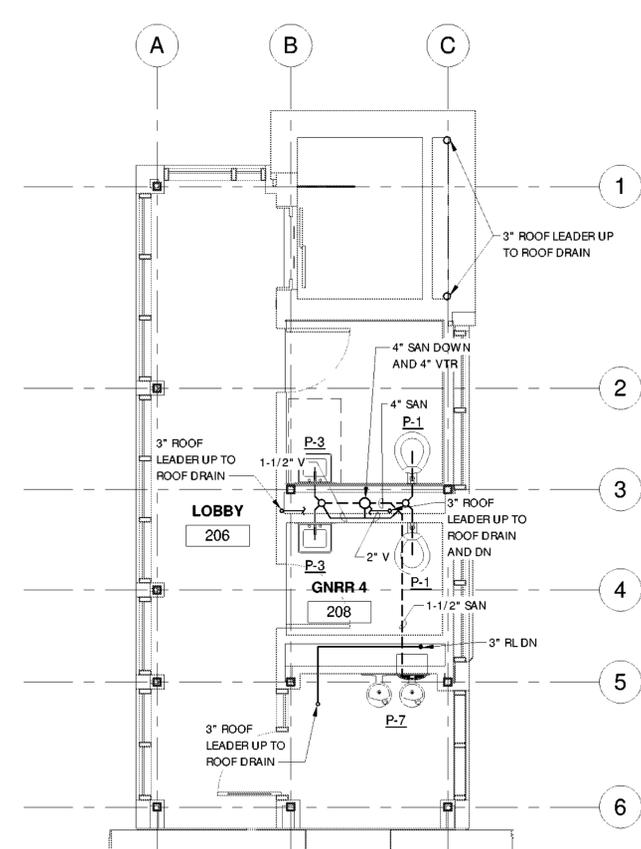

SECOND FLOOR SANITARY AND STORM PLAN
SCALE: 1/4" = 1'-0"

 

5/28/2021 11:37:28 AM