


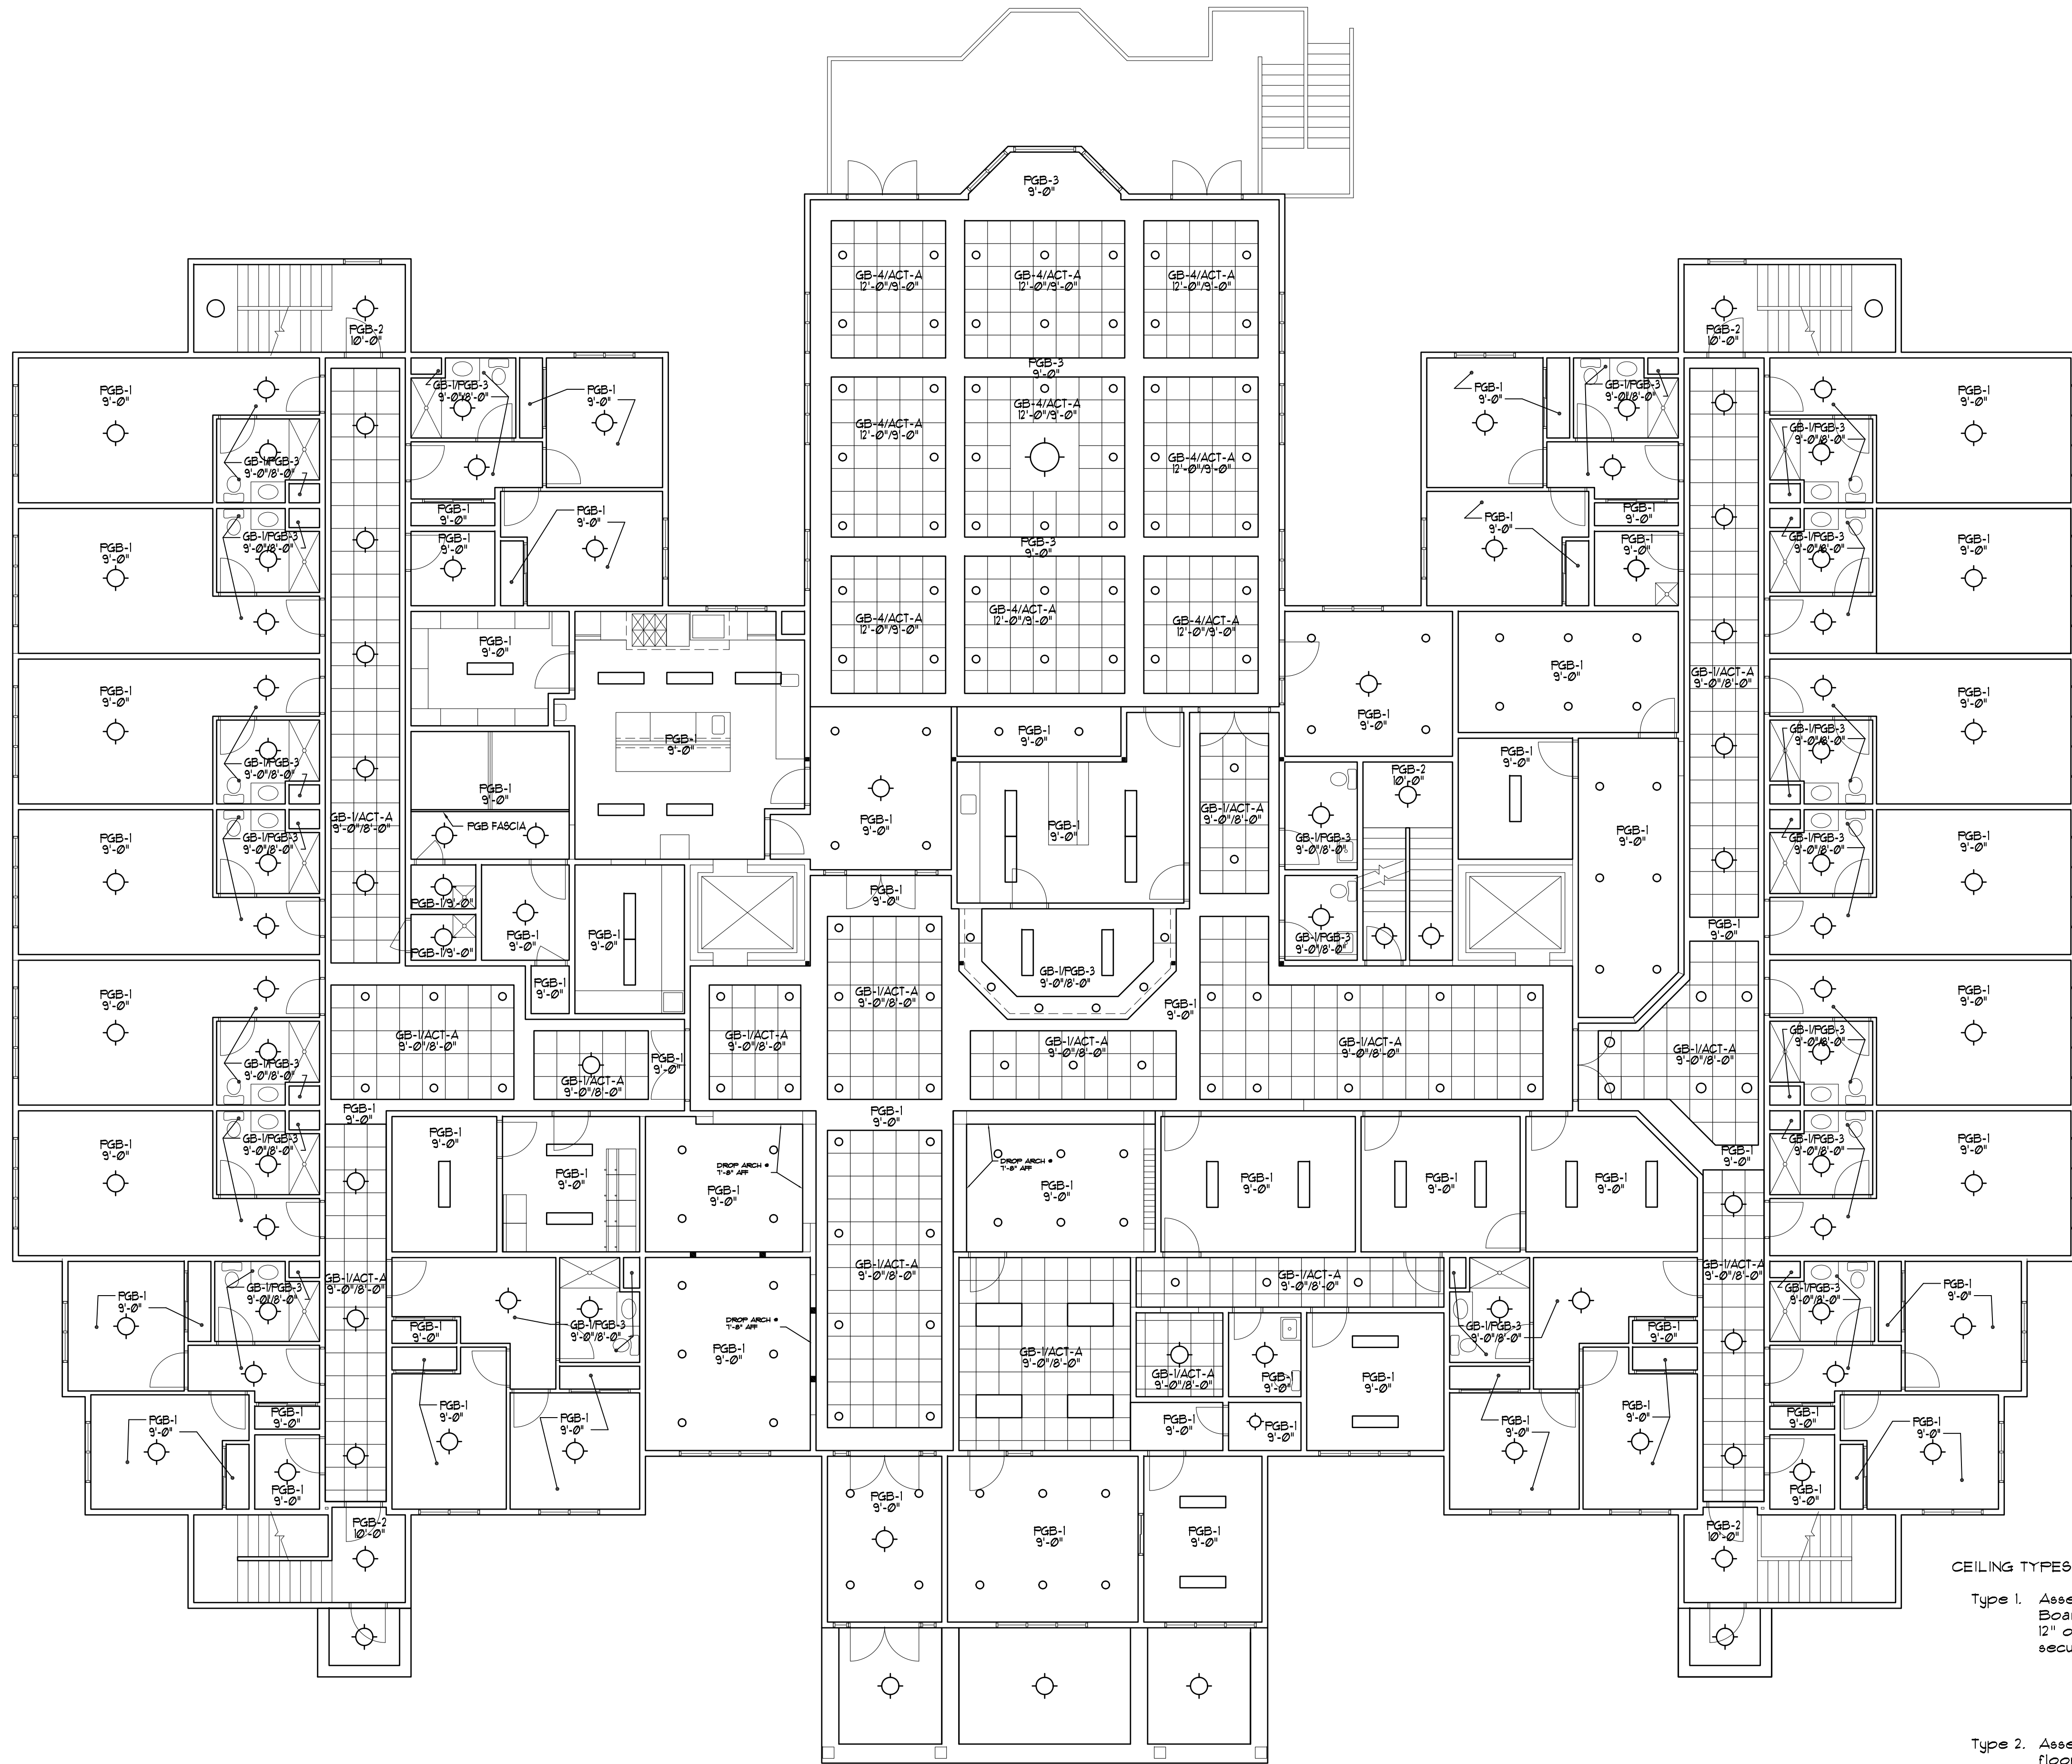

CEILING TYPES

- Type 1. Assembly at Wood Trusses (1 hr Rating UL Design L520): 5/8" Gypsum Board FC, Type C applied at right angles to resilient furring channel with 1" Type S drywall screws 12" oc and 1-1/2" from edges and joints located mid-way between continuous channels 16" oc secured with 1 1/4" long No. 6 Type 5 Bugle Head screws to parallel chord wood trusses 24" oc supporting 3/4" nominal floor sheathing with exterior glue, T&G edges, perpendicular to trusses, joints staggered 4" with construction adhesive and No. 6d ring shank nails 12" oc. Adhesive applied to each top chord and grooved edges of plywood. 6" sound attenuating insulation.
- Type 2. Assembly at Wood Joists (1 hr Rating UL Design L501): 5/8" Type X Gypsum Board ceiling, 3/4" floor sheathing with exterior glue screwed and glue to 2x joists, 6" sound attenuating insulation between joists. 1/2" mineral and fiber board.
- Type 3. Suspended Gypsum Board Ceiling (Non-Rated): 5/8" Gypsum Board applied to drywall suspended grid system equal to Armstrong 818345.6" sound attenuating insulation.
- Type 4. Ceiling Roof Assembly (1 hr Rating -UL Design F533) Gypsum Board, Wood Joists, Roof Covering: One Layer 5/8" Type C gypsum wallboard applied at right angles to resilient furring channels 12" OC with 1 1/8" Type S drywall screws 8" OC. Gypsum board end joints attached with screws 8" OC to additional pieces of channel 60" long located 3" back on either side of end joint. Resilient channels applied at right angles to bottom chord of wood roof trusses 24" OC with 1 1/4" Type S or W screws. Glass fiber or mineral fiber with kraft paper facing applied directly over gypsum board. Trusses supporting 15/32" plywood or OSB roof sheathing applied at right angles to trusses with construction adhesive and 6d ring shank nails 12" OC.

1 FIRST FLOOR REFLECTED CEILING PLAN
A14 SCALE: 1/8" = 1'-0"

PROJECT NO: 09/17/20 - 115645 AM DESIGNED BY: [Signature] DRAWN BY: [Signature] CHECKED BY: [Signature] NOTES: AS NOTED		DATE: 09/10/20 REVISED:	CLIENT: 09/17/20 - 115645 AM FILE NAME: L'DOR ADULT CARE FACILITY DRAWING: FIRST FLOOR REFLECTED CEILING PLAN SCALE: AS NOTED
HARRIS A. SANDERS ARCHITECTS, P.C. 252 WASHINGTON AVENUE, ALBANY, NEW YORK 12210 L'DOR ADULT CARE FACILITY WEST CLARKSTOWN ROAD NEW CITY N.Y. 10956			
FIRST FLOOR REFLECTED CEILING PLAN			
A14			

BID SET
09-18-20