


1
A2

FIRST FLOOR PLAN

SCALE: 1/8" = 1'-0"

NORTH

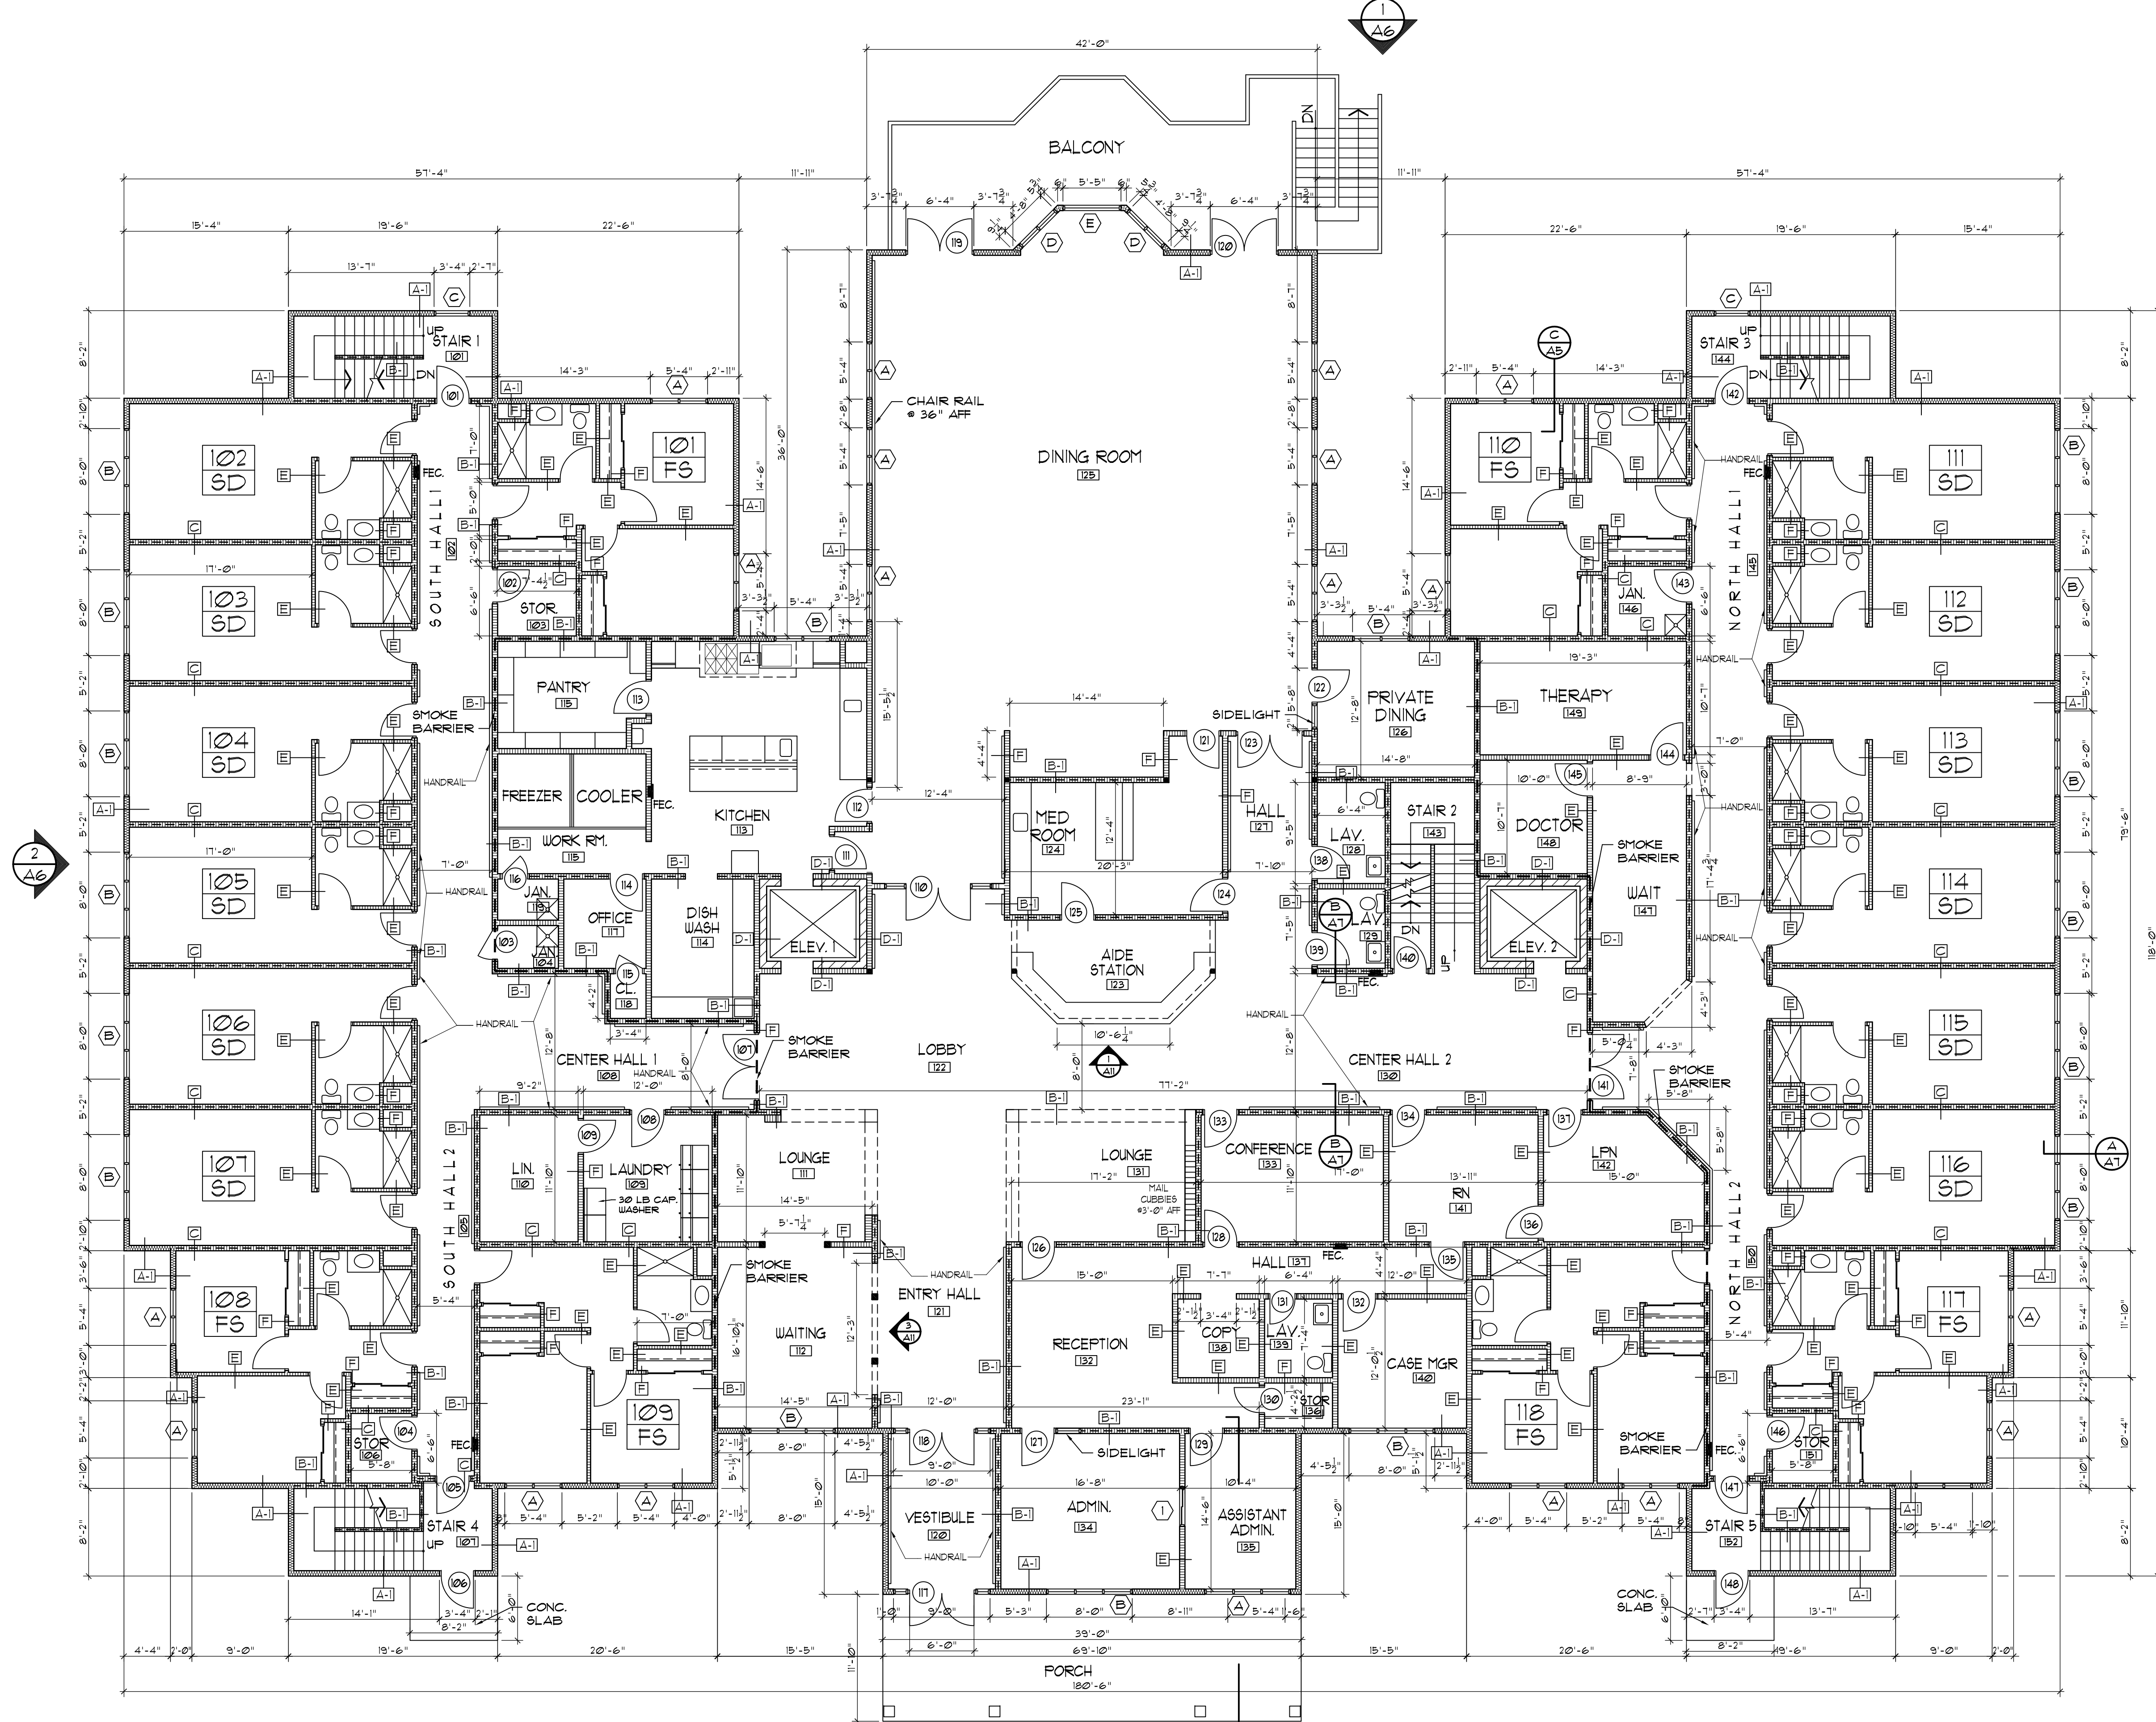

WALL & PARTITION TYPES	
	VINYL SIDING / STONE VENEER 7/16" ZIP SHEATHING 5-1/2" UNFACED BATT INSUL (R-21) 2"x6" WOOD STUDS @ 12" O.C. (BASEMENT) 2"x6" WOOD STUDS @ 24" O.C. (1ST & 2ND FLOOR) 5/8" GYP BD. - TYPE X CORE ONE HOUR FIRE RATING (UL DESIGN U356)
	5/8" GYP BD. TYPE X CORE TO CLS. BOTH SIDES. 5 1/2" SOUND INSUL. 2"x6" WOOD STUDS @ 12" O.C. (BASEMENT) 2"x6" WOOD STUDS @ 24" O.C. (1ST & 2ND FLOOR) ONE HOUR FIRE RATING (UL DESIGN U309) (SMOKE BARRIER AS NOTED)
	5/8" GYP BD. TYPE X CORE TO CLS. BOTH SIDES. 5 1/2" SOUND INSUL. 2"x6" WOOD STUDS @ 24" O.C. FULL HT. PARTITION TO UNDERSIDE OF FLOOR/ROOF TRUSSES ONE HOUR FIRE RATING (UL DESIGN U309) (SMOKE BARRIER AS NOTED)
	5/8" GYP BD. 2" x 8" (2 x 4 AS NOTED) WOOD STUDS @ 12" O.C. (BASEMENT) 2" x 6" (2 x 4 AS NOTED) WOOD STUDS @ 24" O.C. (1ST & 2ND FLOOR PLAN) 8" REIN. CMU 1 HR. RATING PER 2015 IBC TABLE 721.1(2) (SMOKE BARRIER AS NOTED)
	5/8" GYP BD. TYPE X CORE TO CLS. BOTH SIDES. 5 1/2" SOUND INSUL. (1 1/2" AS NOTED) 2"x6" WOOD STUDS @ 24" O.C. (2x4 AS NOTED) (2"x4" AS NOTED)
	5/8" TYPE X GYP BD. TO CEILING BOTH SIDES. 2"x4" WOOD STUDS @ 24" O.C. (2"x6" AS NOTED) W/ DOUBLE TOP PLATE. SEE DETAIL A/A1

INTERIOR WINDOW SCHEDULE						
MK	SIZE		TYPE	MAT	GLASS	REMARKS
	WIDTH	HEIGHT				
1	3'-8"	3'-0"	SLIDER	WD	1/4" TEMPERED	ALUM. TRACK HARDWARE WD JAMB W/ QUARTZ COUNTER
2	7'-0" (1'-8"/3'-8"/1'-8")	3'-8"	FIXED	WD	1/4" TEMPERED	

NOTE: DIMENSIONS INDICATED ARE NOMINAL. VERIFY ALL ROUGH OPENING SIZES.

BID SET
09-18-20