


1
A3

SECOND FLOOR PLAN

SCALE: 1/8" = 1'-0"

NORTH

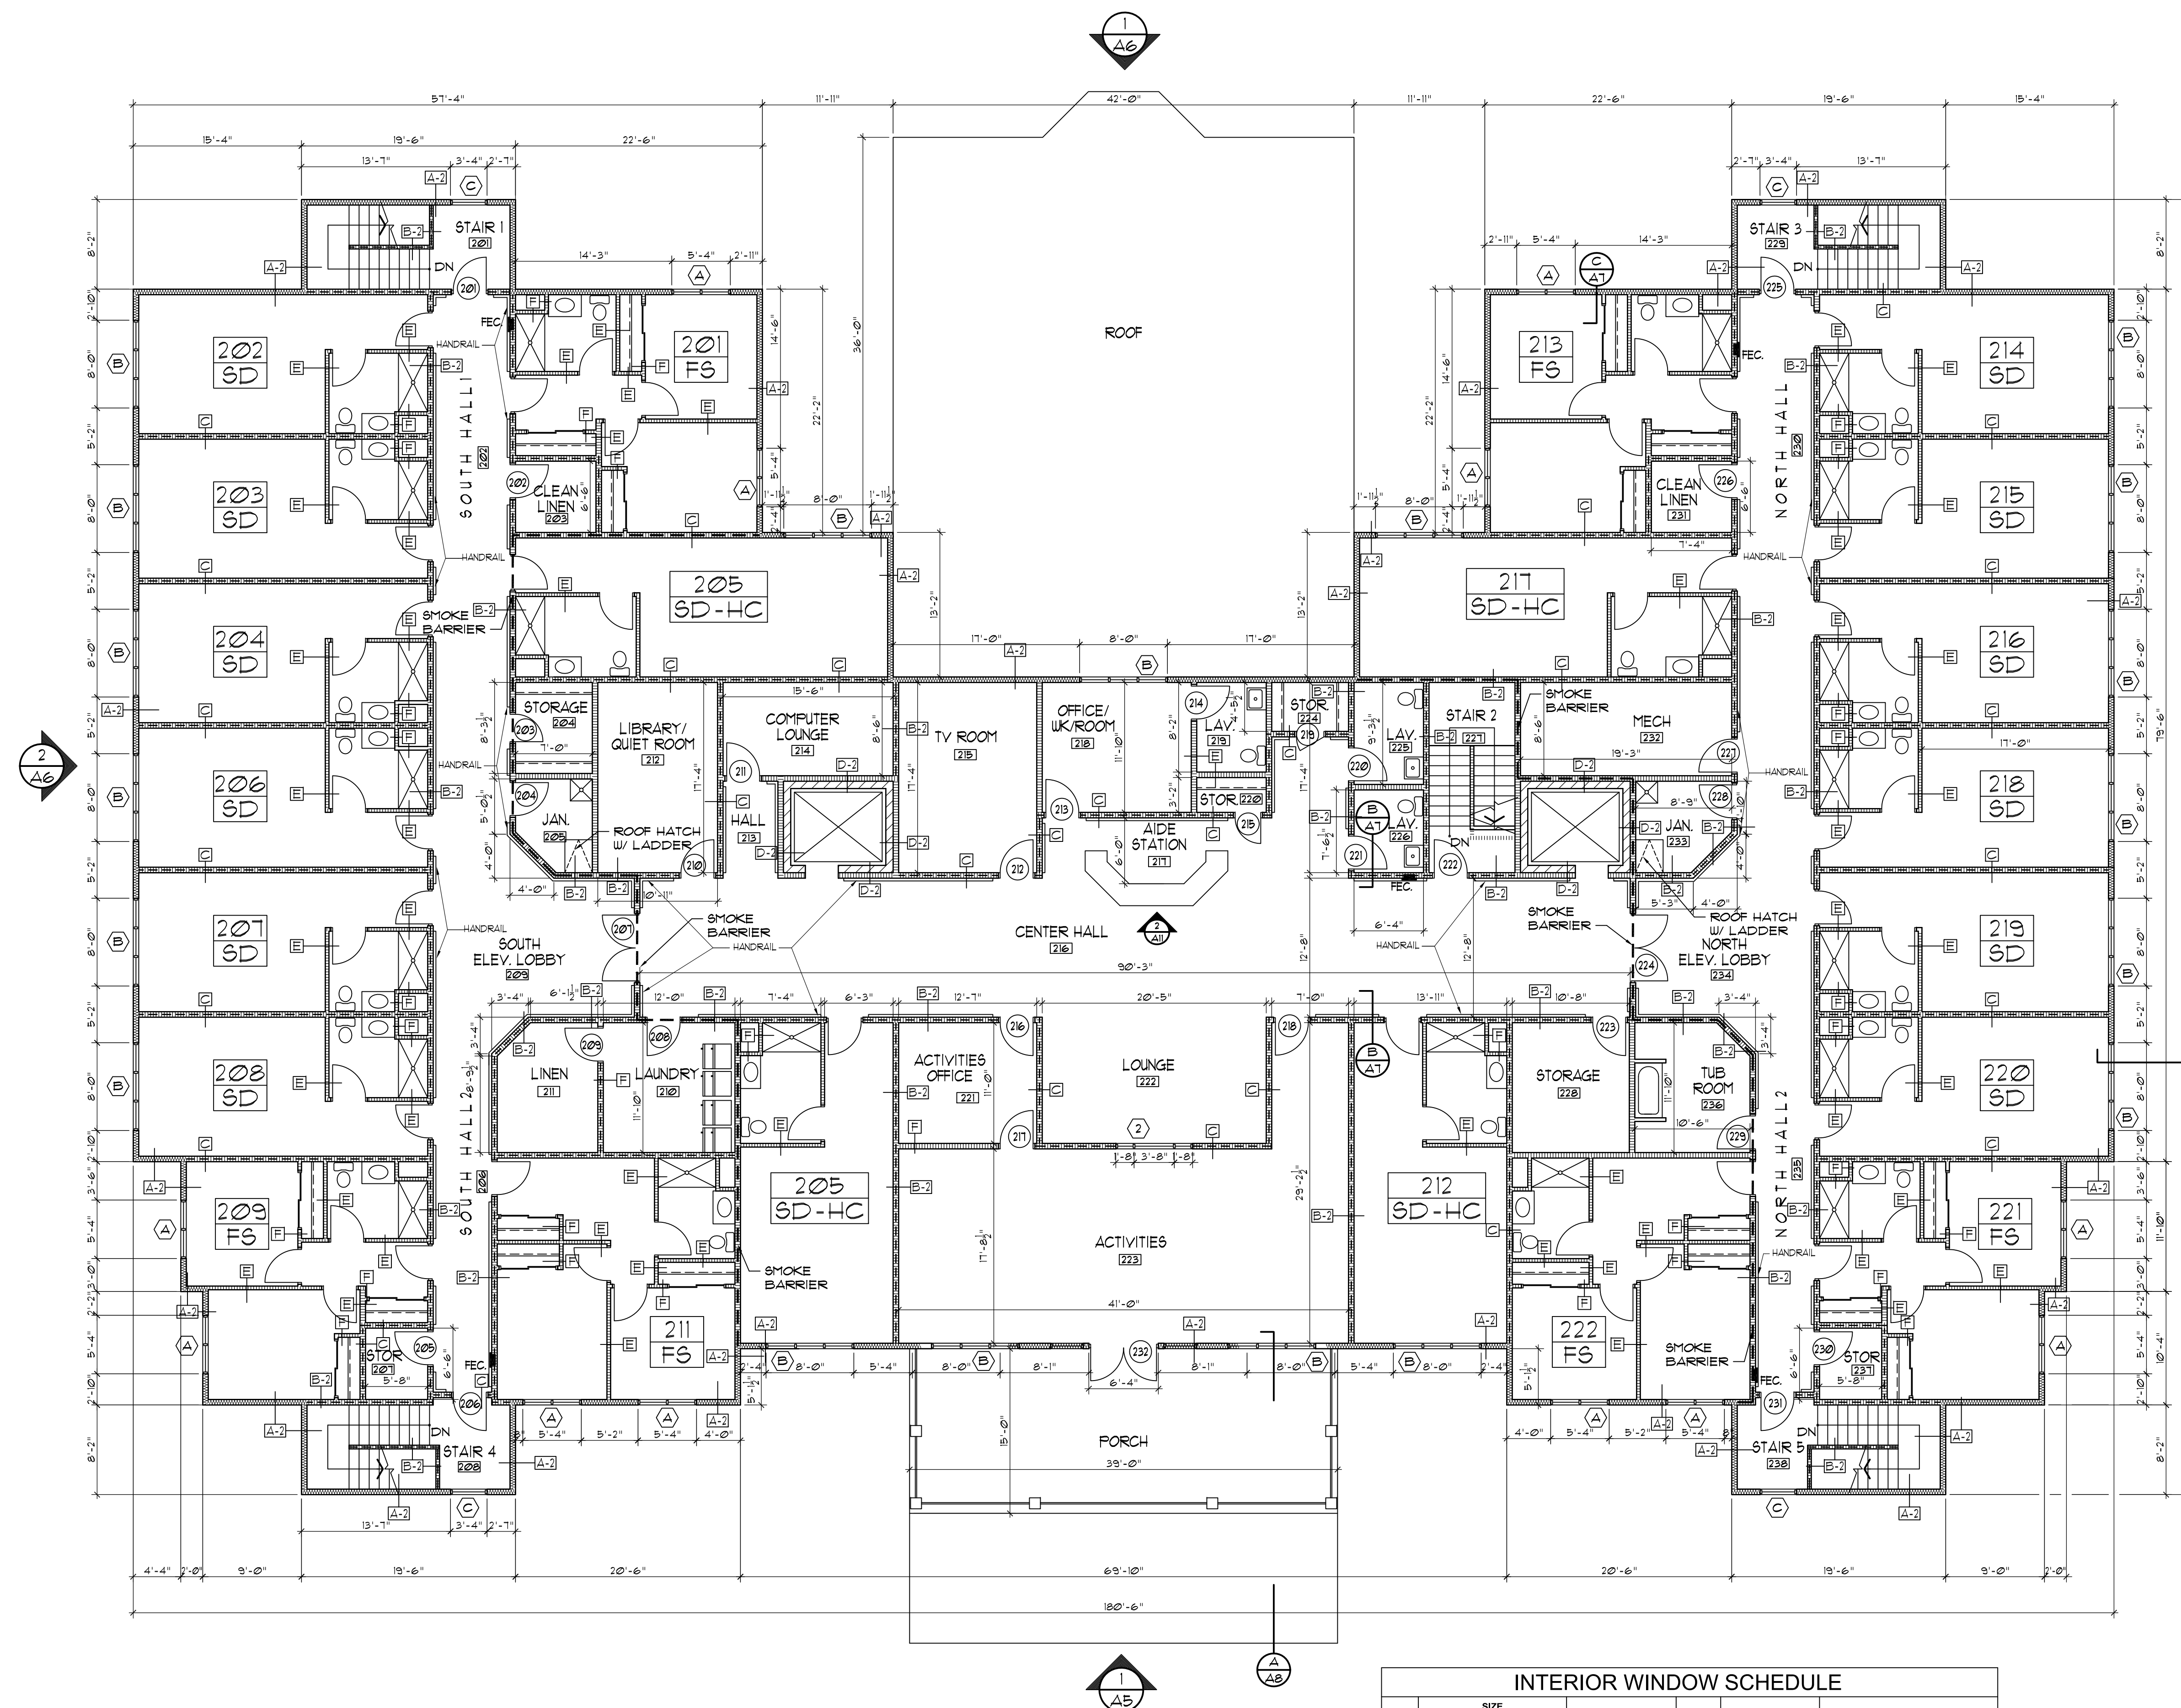

WALL & PARTITION TYPES	
	VINYL SIDING / STONE VENEER 7/16" ZIP SHEATHING 5-1/2" UNFACED BATT INSUL (R-21) 2"x6" WOOD STUDS @ 12" O.C. (BASEMENT) 2"x6" WOOD STUDS @ 24" O.C. (1ST & 2ND FLOOR) 5/8" GYP BD. - TYPE X CORE ONE HOUR FIRE RATING (UL DESIGN U336)
	A-1 SIDING EXT. 1 HR. RATED A-2
	B-1 1 HOUR BEARING PARTITION B-2 B-3
	C 1 HOUR PARTITION C-1 C-2 C-3
	D-1 INT. STUD & CONCRETE BLOCK D-2 D-3
	E SOUND BARRIER E-1 E-2 E-3
	F UNIT TYPICAL INT. F-1 F-2 F-3

INTERIOR WINDOW SCHEDULE						
MK	SIZE		TYPE	MAT	GLASS	REMARKS
	WIDTH	HEIGHT				
1	3'-8"	3'-0"	SLIDER	WD	1/4" TEMPERED	ALUM. TRACK HARDWARE WD JAMB W/ QUARTZ COUNTER
2	7'-0" (1'-8 7/8" @ 1'-8")	3'-8"	FIXED	WD	1/4" TEMPERED	

NOTE: DIMENSIONS INDICATED ARE NOMINAL. VERIFY ALL ROUGH OPENING SIZES.

PROJECT NO: 09/17/20 - 14324 AM
DATE: 07/14/20
REVISIONS:
DESIGNED BY: [Signature]
DRAWN BY: [Signature]
CHECKED BY: [Signature]
SCALE: AS NOTED
NOTES:

SECOND FLOOR PLAN

HARRIS A. SANDERS
ARCHITECTS, P.C.
252 WASHINGTON AVENUE, ALBANY, NEW YORK 12210
L'DOR ADULT CARE FACILITY
WEST CLARKSTOWN ROAD
NEW CITY N.Y. 10956

SHEET NO:

A3

BID SET
09-18-20