




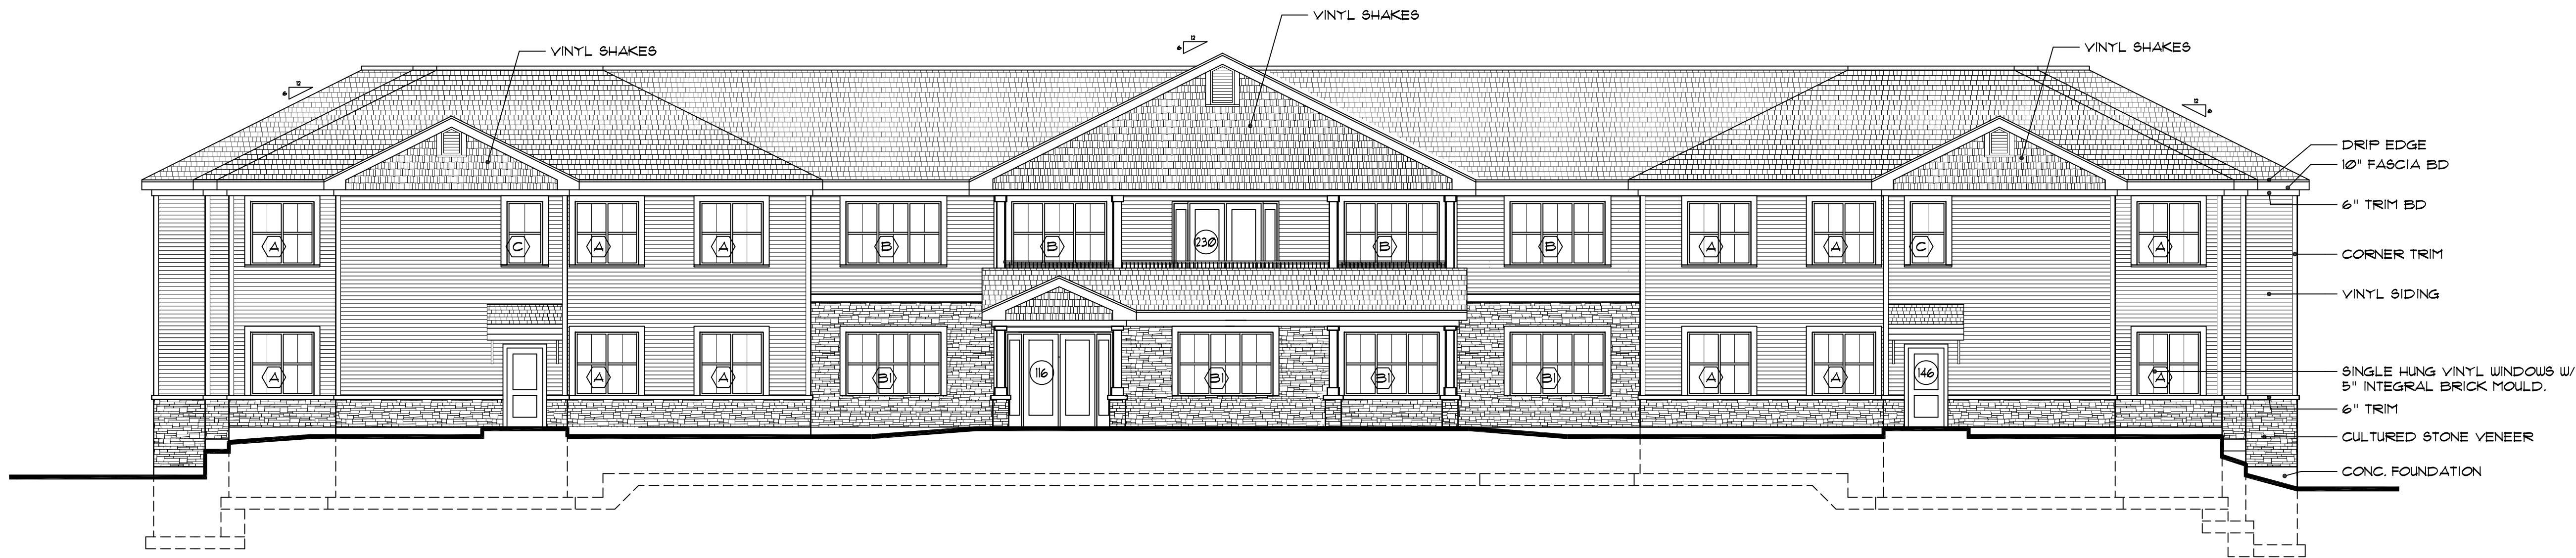

1 EAST ELEVATION
SCALE: 1/8"=1'-0"

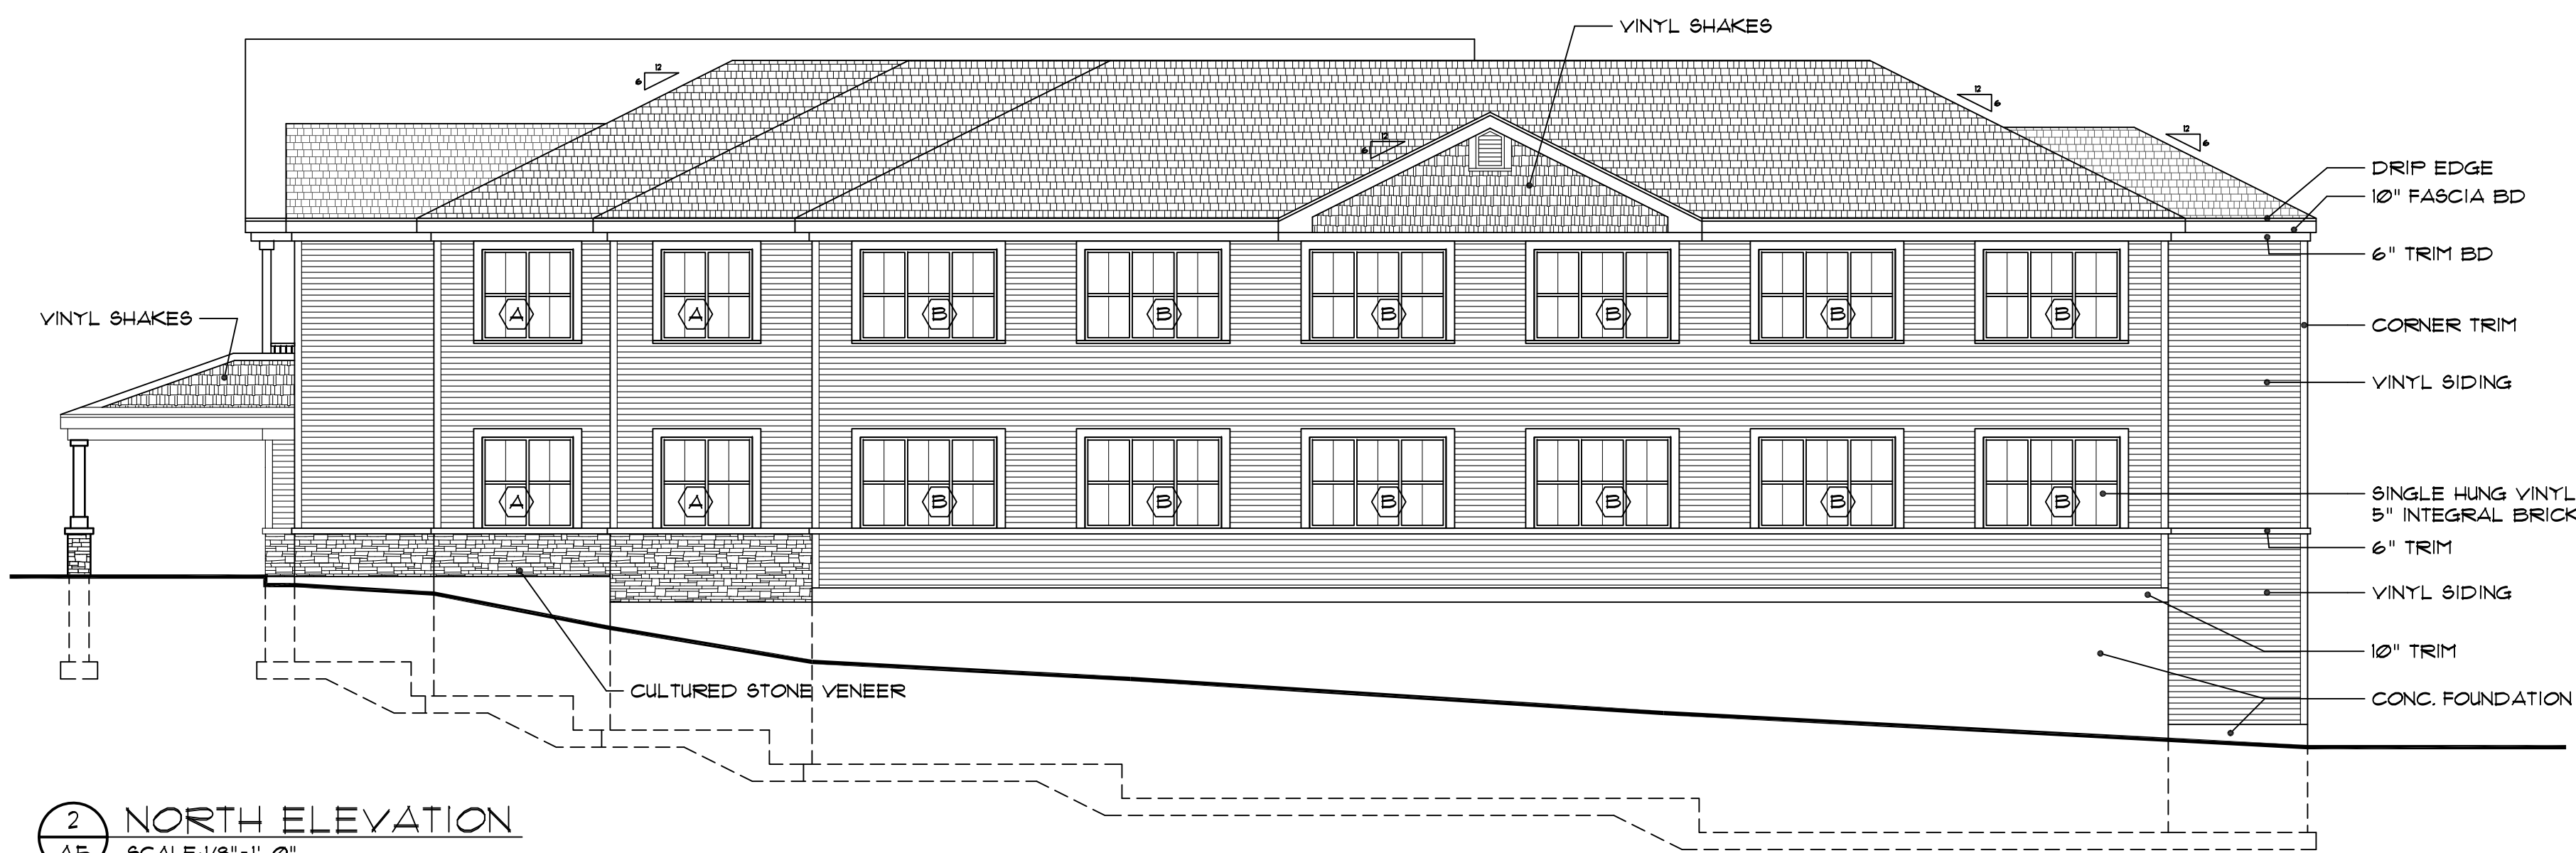


2 NORTH ELEVATION
SCALE: 1/8"=1'-0"

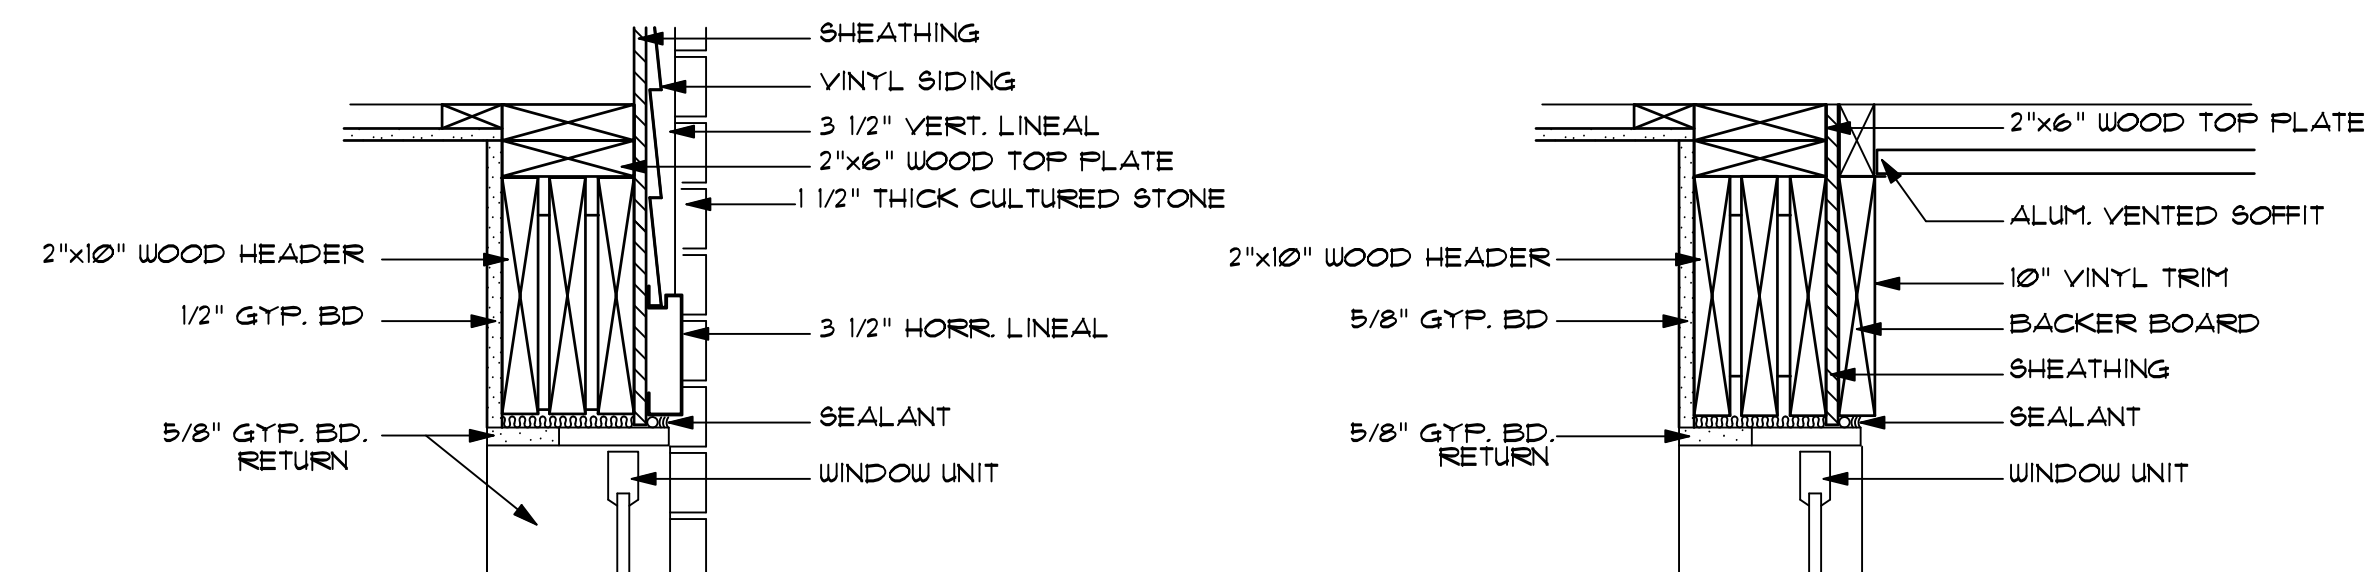


A HEAD - 1ST FLOOR
SCALE: 1-1/2"=1'-0"

C HEAD - 2ND FLOOR
SCALE: 1-1/2"=1'-0"

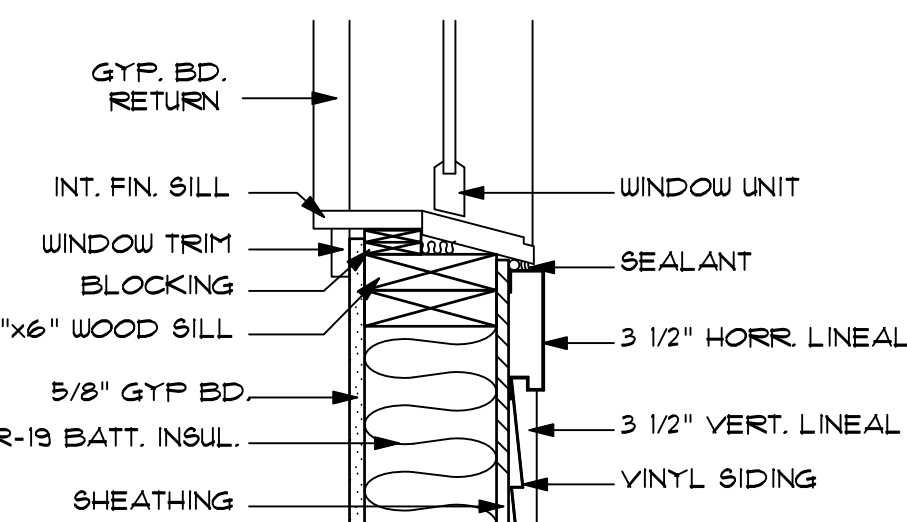

B SILL - AT VINYL SIDING
SCALE: 1-1/2"=1'-0"

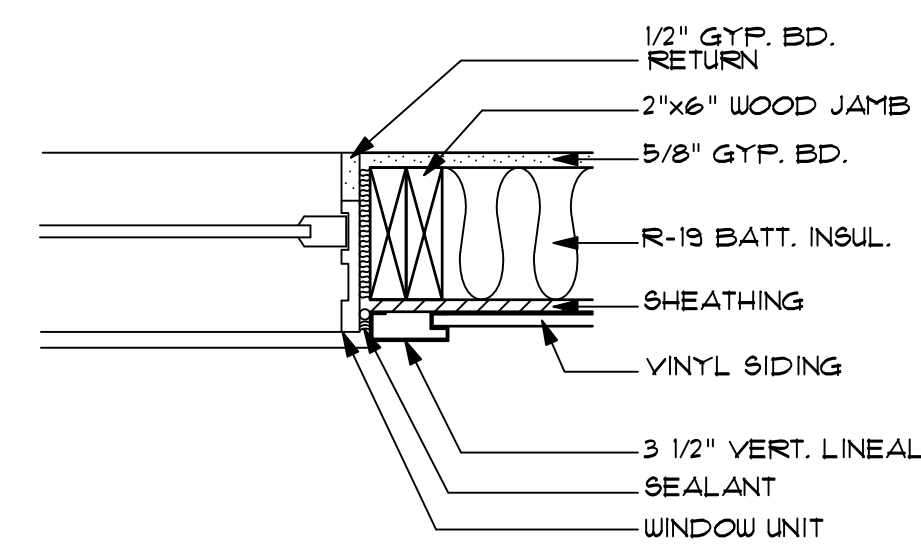

D JAMB
SCALE: 1-1/2"=1'-0"

WINDOW DETAILS

WINDOW SCHEDULE										
MK	SIZE		TYPE	MAT	GLASS	MANUFACTURER	MODEL#	GLASS AREA	VENT AREA	REMARKS
	WIDTH	HEIGHT								
A	5'-4"	5'-4"	TWIN SINGLE HUNG	VINYL	ARGON LOW-E IG	PARADIGM	UNITEL	23.20	11.60	5" BRICKMOULD W/SILL NOSE, CONTOURED GRID SCREEN, WHITE, J-CHANNEL
B	8'-0"	5'-4"	TRIPLE SINGLE HUNG	VINYL	ARGON LOW-E IG	PARADIGM	UNITEL	34.8	17.4	5" BRICKMOULD W/SILL NOSE, CONTOURED GRID, SCREEN, WHITE J-CHANNEL
B1	8'-0"	5'-4"	TRIPLE SINGLE HUNG	VINYL	ARGON LOW-E IG	PARADIGM	UNITEL	34.8	17.4	2" BRICKMOULD W/SILL NOSE, CONTOURED GRID, SCREEN, WHITE J-CHANNEL FILLER
C	3'-4"	5'-4"	SINGLE HUNG	VINYL	ARGON LOW-E IG	PARADIGM	UNITEL	14.50	7.25	5" BRICKMOULD W/SILL NOSE, CONTOURED GRID, SCREEN, WHITE J-CHANNEL
D	4'-8"	5'-4"	TWIN SINGLE HUNG	VINYL	ARGON LOW-E IG	PARADIGM	UNITEL	20.34	10.17	5" BRICKMOULD W/SILL NOSE, CONTOURED GRID, SCREEN, WHITE J-CHANNEL
E	5'-5"	5'-4"	FIXED	VINYL	ARGON LOW-E IG	PARADIGM	UNITEL	23.61	0	5" BRICKMOULD W/SILL NOSE, CONTOURED GRID, WHITE J-CHANNEL

NOTE: DEIMENSIONS INDICATED ARE NOMINAL. VERIFY ALL ROUGH OPENING SIZES.

DATE: 09/17/20
FILE NAME: L'DOR ASSISTED LIVING PROGRAM - ELEVATIONS.dwg
PROJECT NUMBER: 17-2096

DATE: 05/06/20
REVISED:

PROJECT NO.:
DESIGNED BY:
DRAWN BY:
CHECKED BY:
SCALE:
NOTES:

ELEVATIONS

HARRIS A. SANDERS
ARCHITECTS, P.C.
252 WASHINGTON AVENUE, ALBANY, NEW YORK 12210
L'DOR ASSISTED LIVING PROGRAM
WEST CLARKSTOWN ROAD
NEW CITY, N.Y. 10956

SHEET NO.

A5

BID SET
09-18-20