



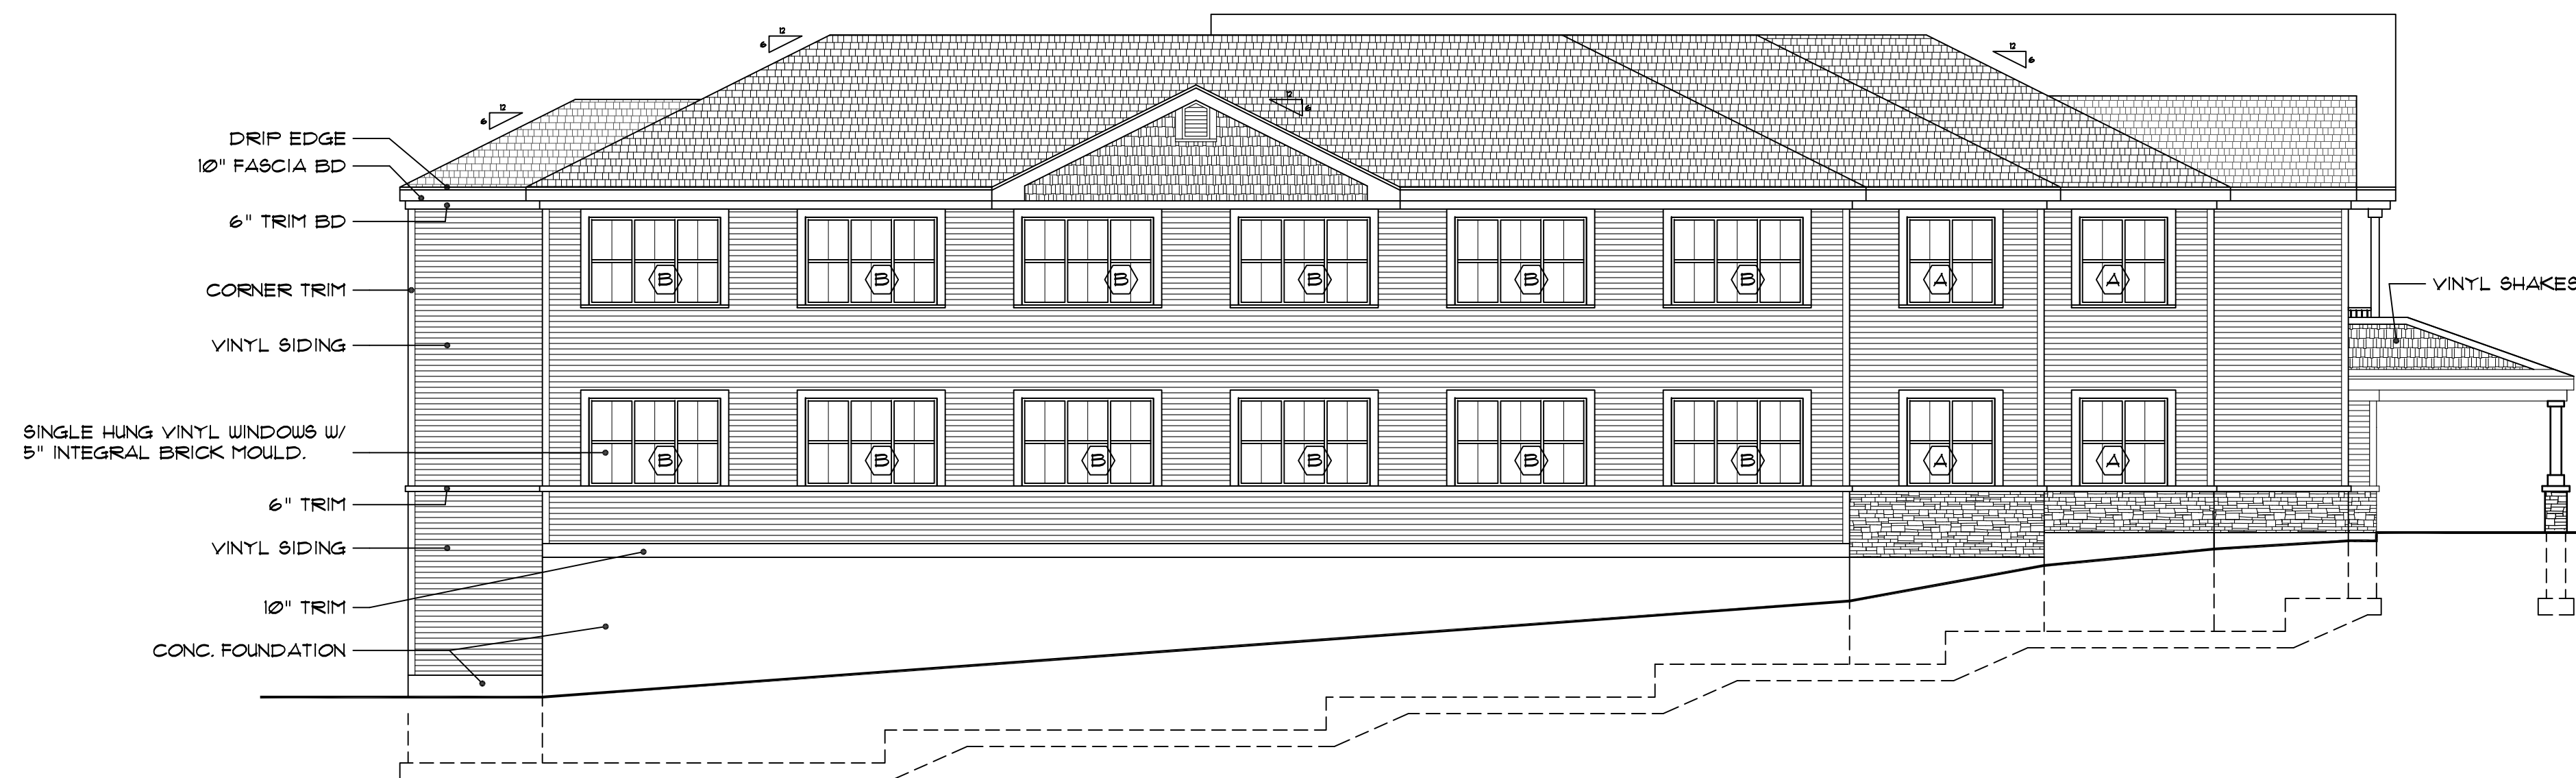


1 WEST ELEVATION
SCALE: 1/8" = 1'-0"




2 SOUTH ELEVATION
SCALE: 1/8" = 1'-0"

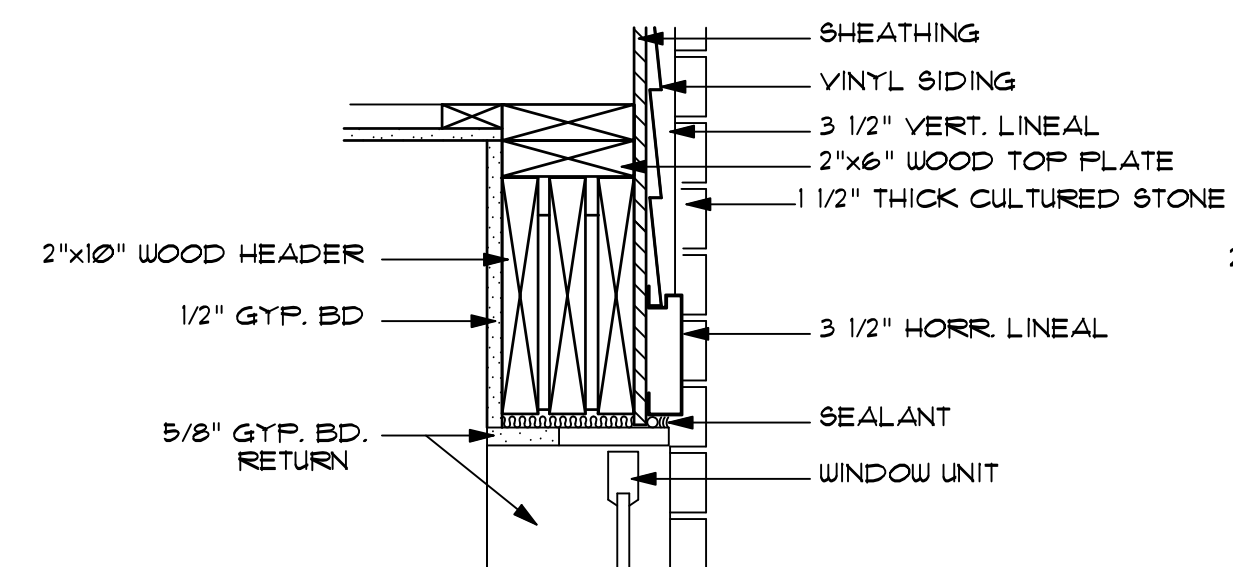


A HEAD - 1ST FLOOR
SCALE: 1-1/2" = 1'-0"

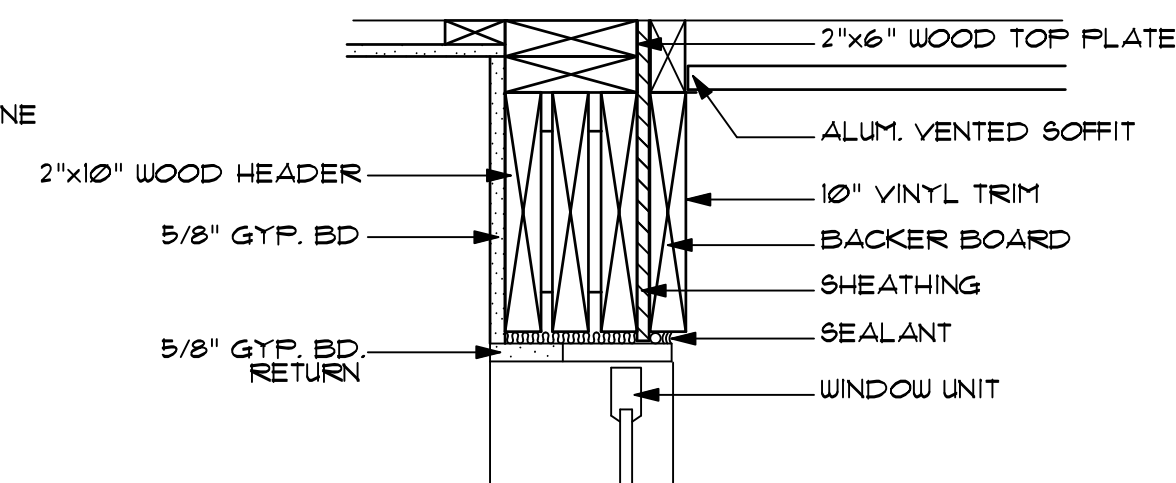

C HEAD - 2ND FLOOR
SCALE: 1-1/2" = 1'-0"

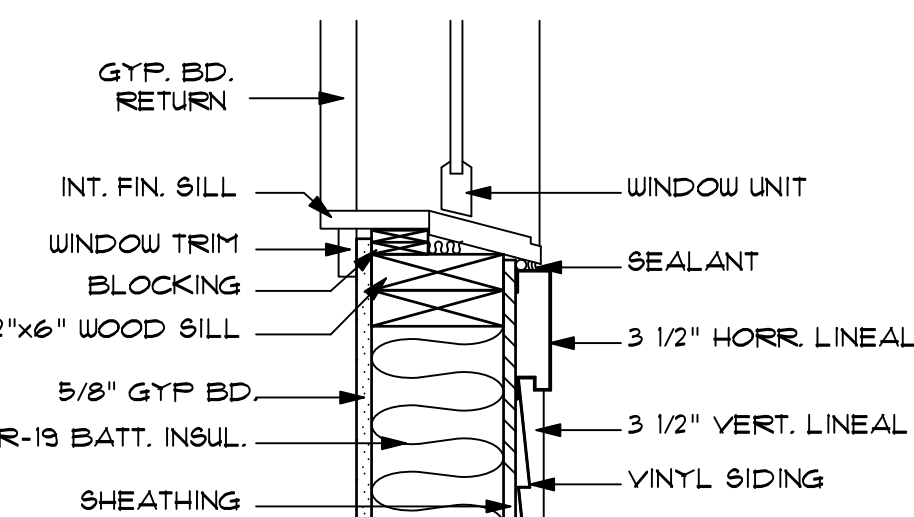

B SILL - AT VINYL SIDING
SCALE: 1-1/2" = 1'-0"

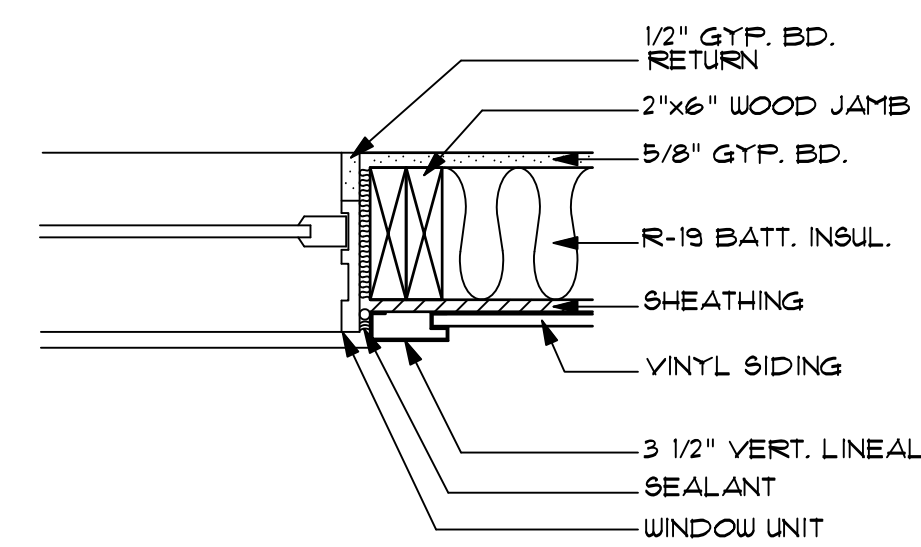

D JAMB
SCALE: 1-1/2" = 1'-0"

WINDOW DETAILS

WINDOW SCHEDULE										
MK	SIZE		TYPE	MAT	GLASS	MANUFACTURER	MODEL#	GLASS AREA	VENT AREA	REMARKS
	WIDTH	HEIGHT								
A	5'-4"	5'-4"	TWIN SINGLE HUNG	VINYL	ARGON LOW-E IG	PARADIGM	UNITEL	23.20	11.60	5" BRICKMOULD W/SILL NOSE, CONTOURED GRID SCREEN, WHITE, J-CHANNEL
B	8'-0"	5'-4"	TRIPLE SINGLE HUNG	VINYL	ARGON LOW-E IG	PARADIGM	UNITEL	34.8	17.4	5" BRICKMOULD W/SILL NOSE, CONTOURED GRID, SCREEN, WHITE J-CHANNEL
B1	8'-0"	5'-4"	TRIPLE SINGLE HUNG	VINYL	ARGON LOW-E IG	PARADIGM	UNITEL	34.8	17.4	2" BRICKMOULD W/SILL NOSE, CONTOURED GRID, SCREEN, WHITE J-CHANNEL FILLER
C	3'-4"	5'-4"	SINGLE HUNG	VINYL	ARGON LOW-E IG	PARADIGM	UNITEL	14.50	7.25	5" BRICKMOULD W/SILL NOSE, CONTOURED GRID, SCREEN, WHITE J-CHANNEL
D	4'-8"	5'-4"	TWIN SINGLE HUNG	VINYL	ARGON LOW-E IG	PARADIGM	UNITEL	20.34	10.17	5" BRICKMOULD W/SILL NOSE, CONTOURED GRID, SCREEN, WHITE J-CHANNEL
E	5'-5"	5'-4"	FIXED	VINYL	ARGON LOW-E IG	PARADIGM	UNITEL	23.61	0	5" BRICKMOULD W/SILL NOSE, CONTOURED GRID, WHITE J-CHANNEL

NOTE: DIMENSIONS INDICATED ARE NOMINAL. VERIFY ALL ROUGH OPENING SIZES.

DATE: 09/17/20 1:47:40 AM
FILE NAME: L:\Projects\2020\1000000000\1000000000.dwg
PROJECT: 1000000000
SHEET: 1000000000

DATE: 05/06/20
REVISED:

PROJECT NO.:
DESIGNED BY:
DRAWN BY:
CHECKED BY:
SCALE:
NOTES:

AS NOTED

ELEVATIONS

HARRIS A. SANDERS
ARCHITECTS, P.C.
252 WASHINGTON AVENUE, ALBANY, NEW YORK 12210

L'DOR ASSISTED LIVING PROGRAM
WEST CLARKSTOWN ROAD
NEW CITY, N.Y. 10956

SHEET NO.

A6

BID SET
09-18-20