




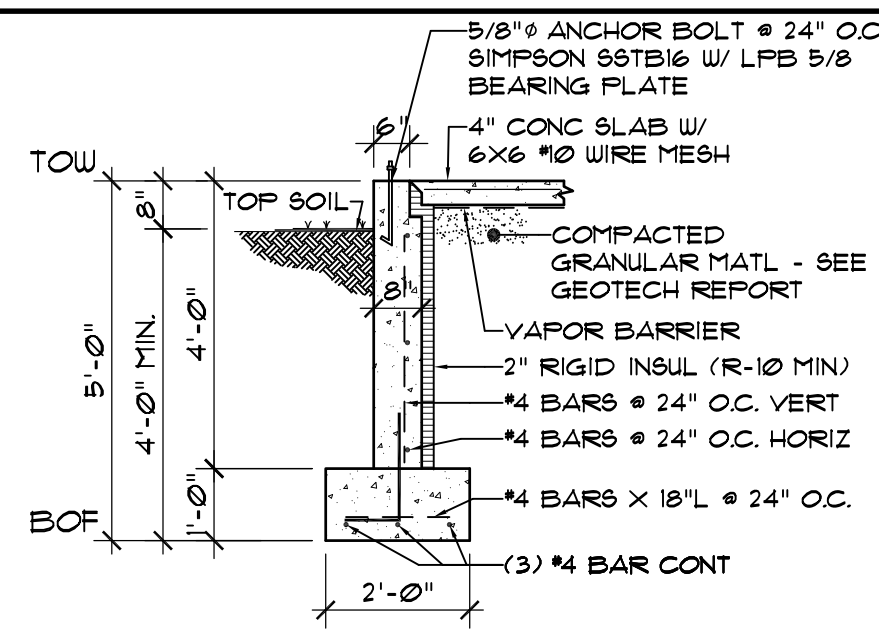


A SECTION
ST2 SCALE: 3/8"=1'-0"

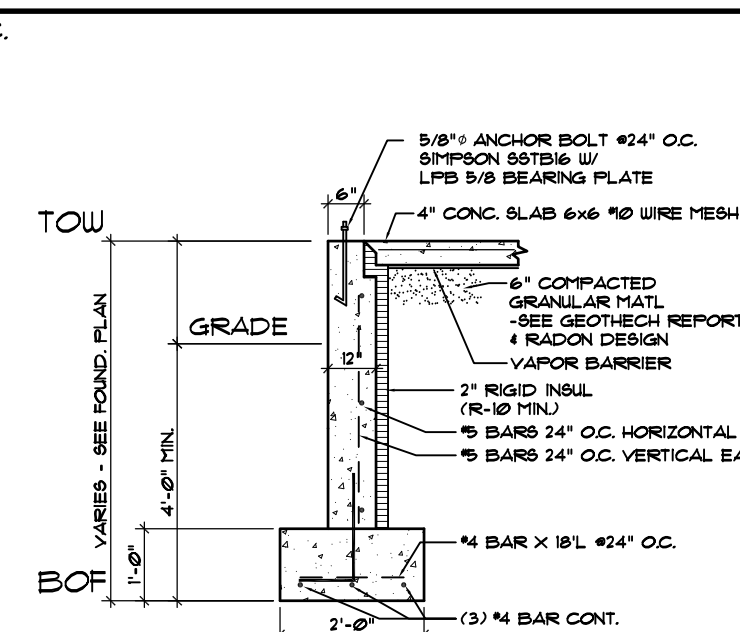


B SECTION
ST2 SCALE: 3/8"=1'-0"

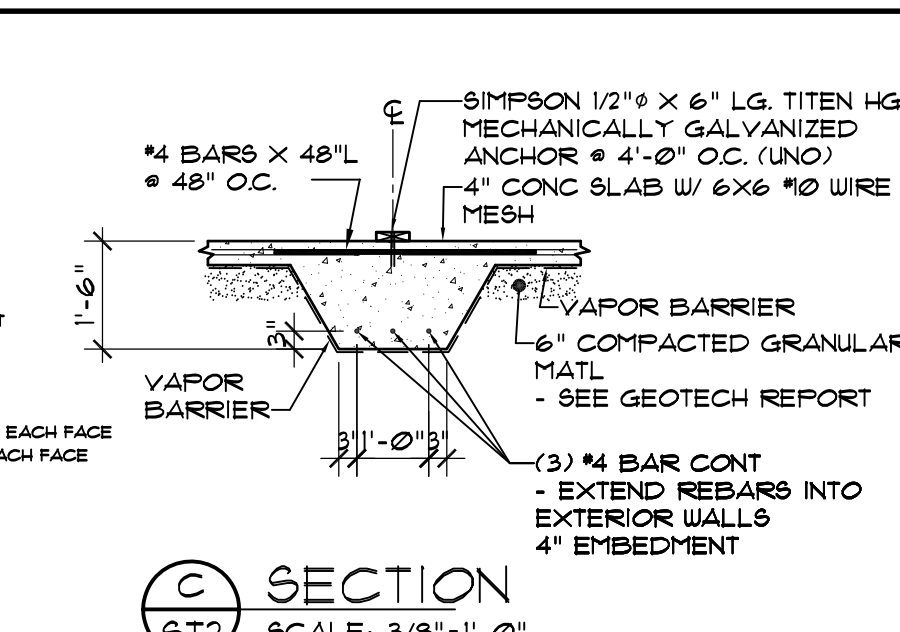


C SECTION
ST2 SCALE: 3/8"=1'-0"

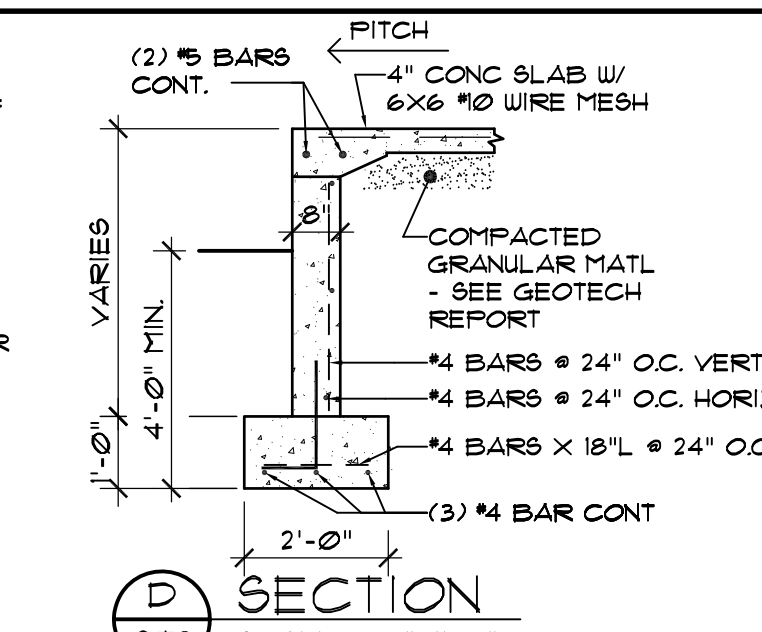


D SECTION
ST2 SCALE: 3/8"=1'-0"

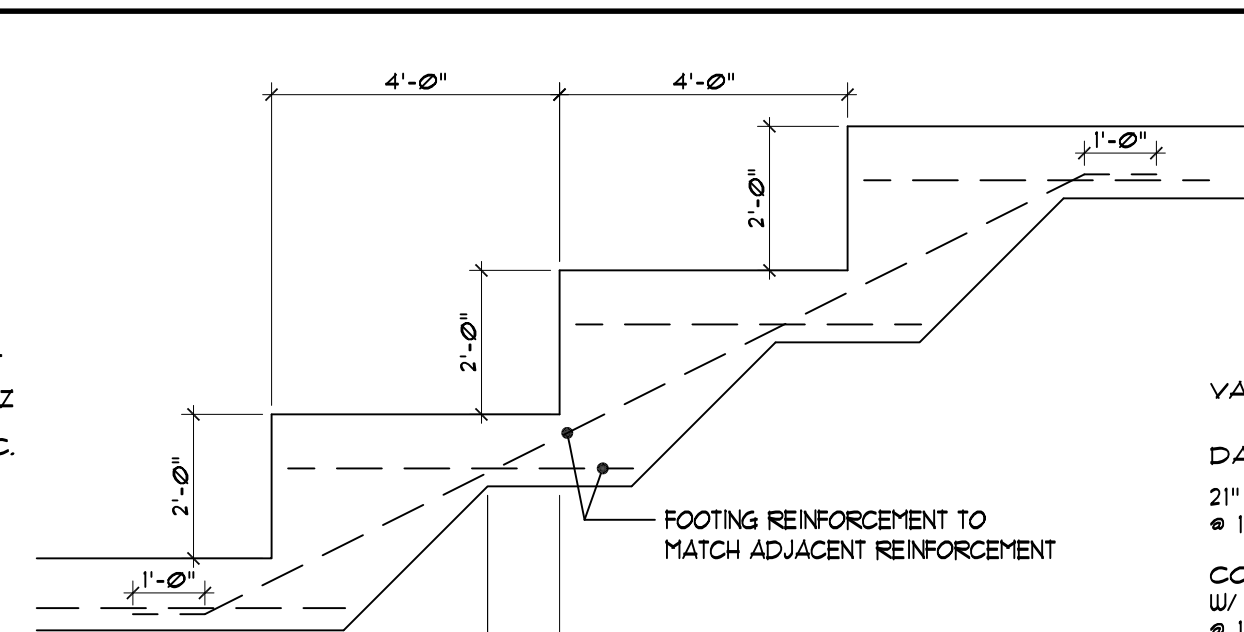


E TYPICAL STEP FOOTING DETAIL
ST2 SCALE: 3/8"=1'-0"

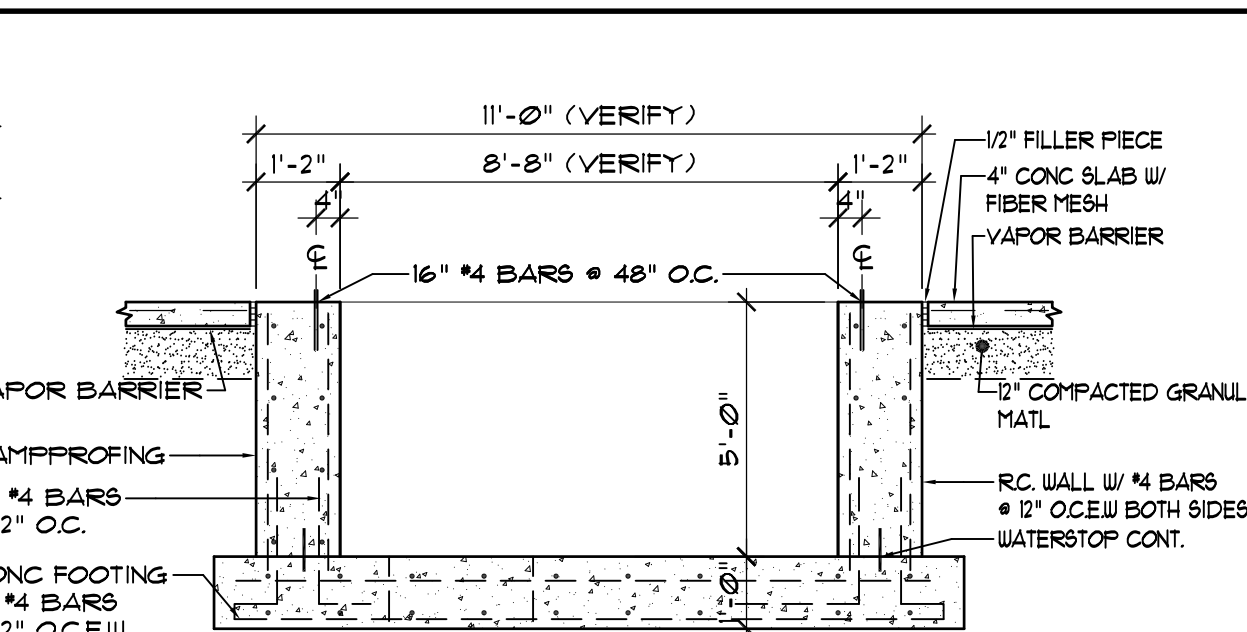


F SECTION
ST2 SCALE: 3/8"=1'-0"

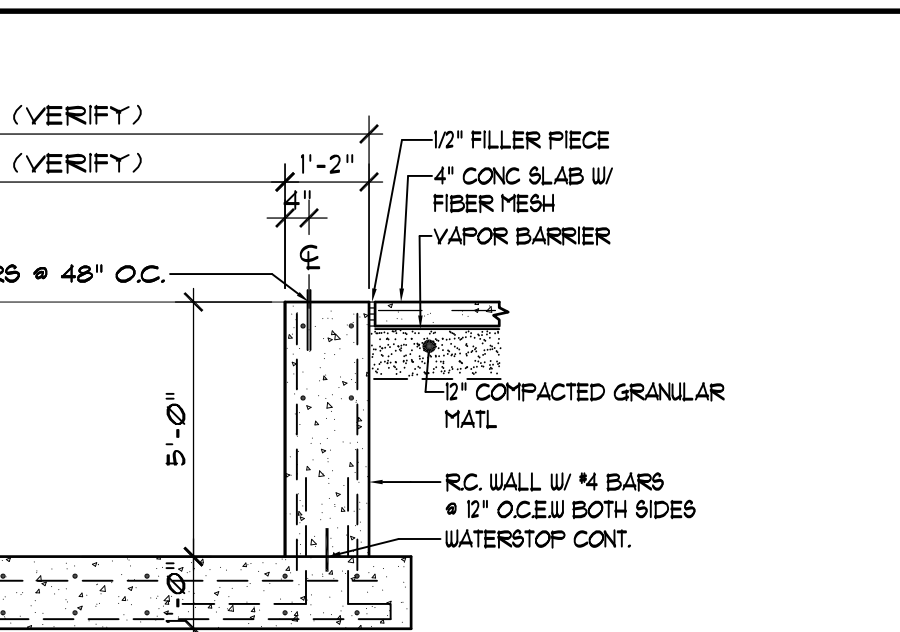


G SECTION
ST2 SCALE: 3/8"=1'-0"

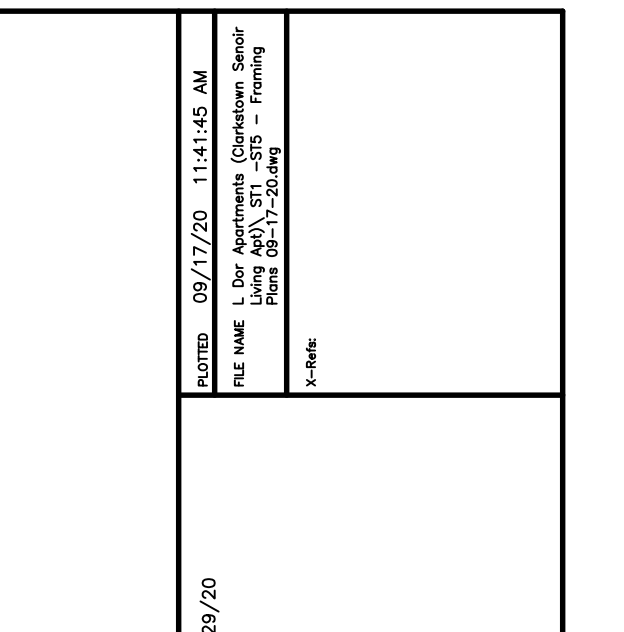



H SECTION - TYPICAL
ST2 SCALE: 3/8"=1'-0"

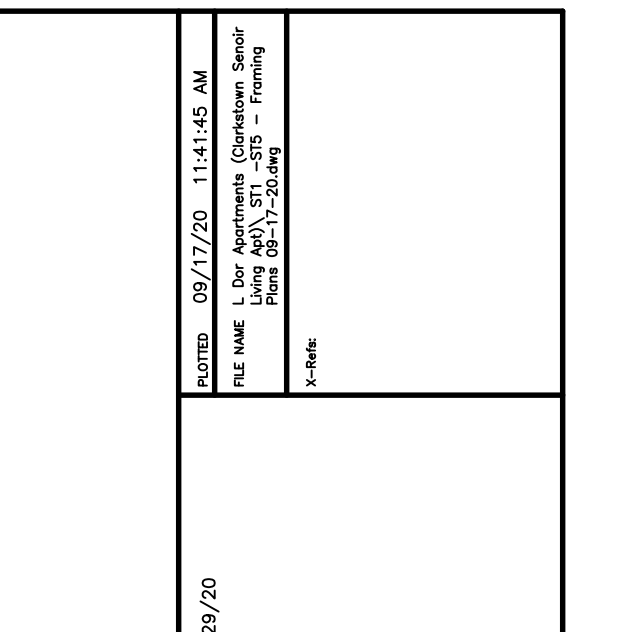

J SECTION - TYPICAL
ST2 SCALE: 3/8"=1'-0"

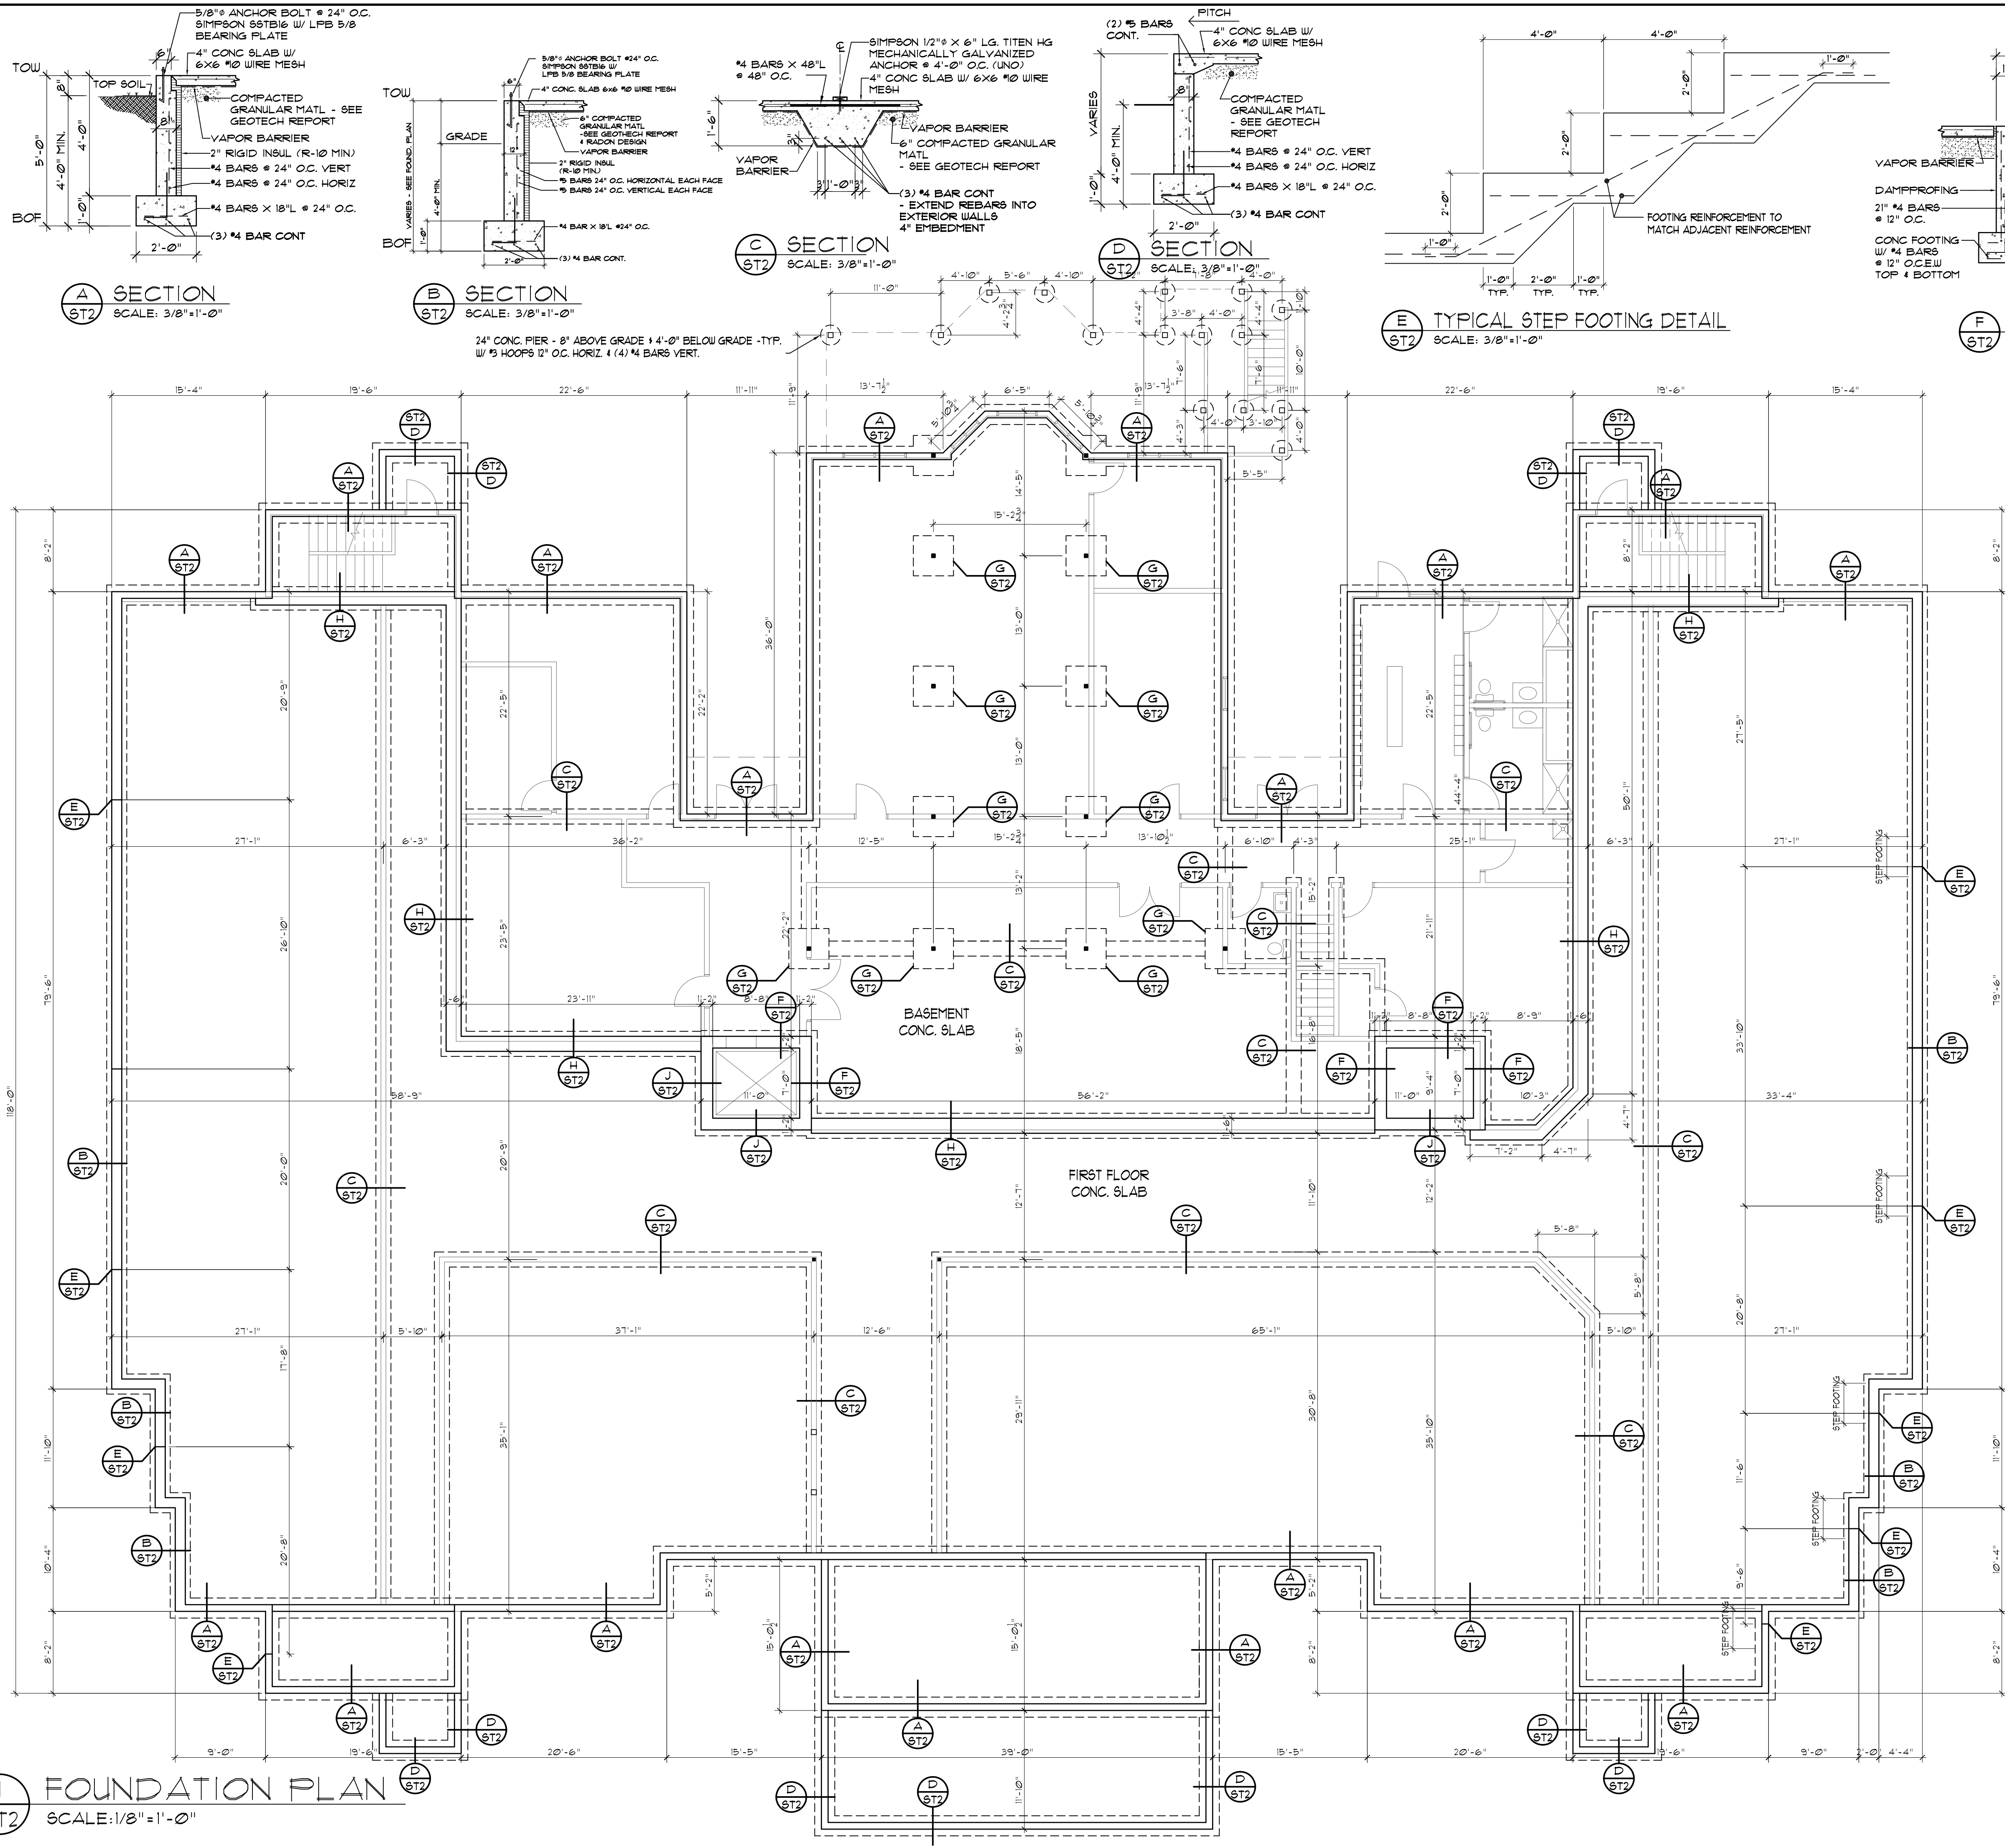

1 FOUNDATION PLAN
ST2 SCALE: 1/8"=1'-0"

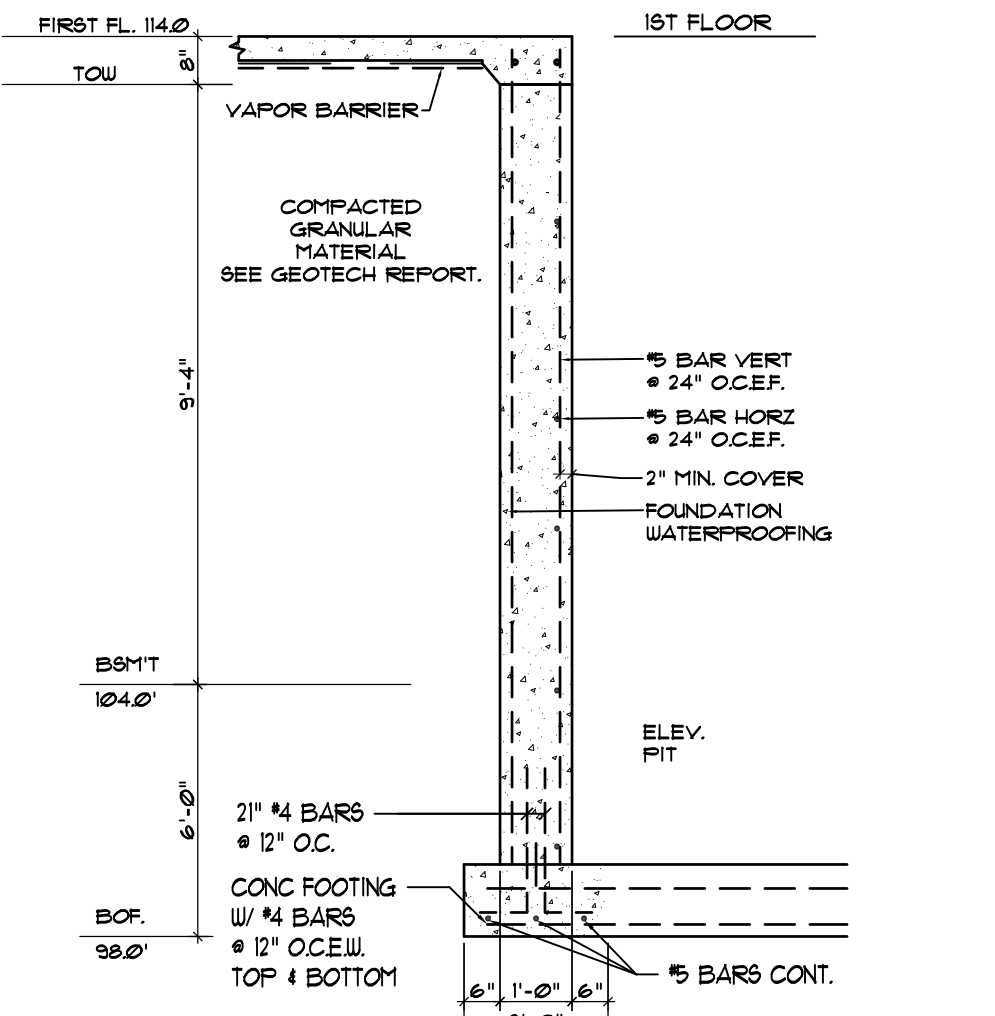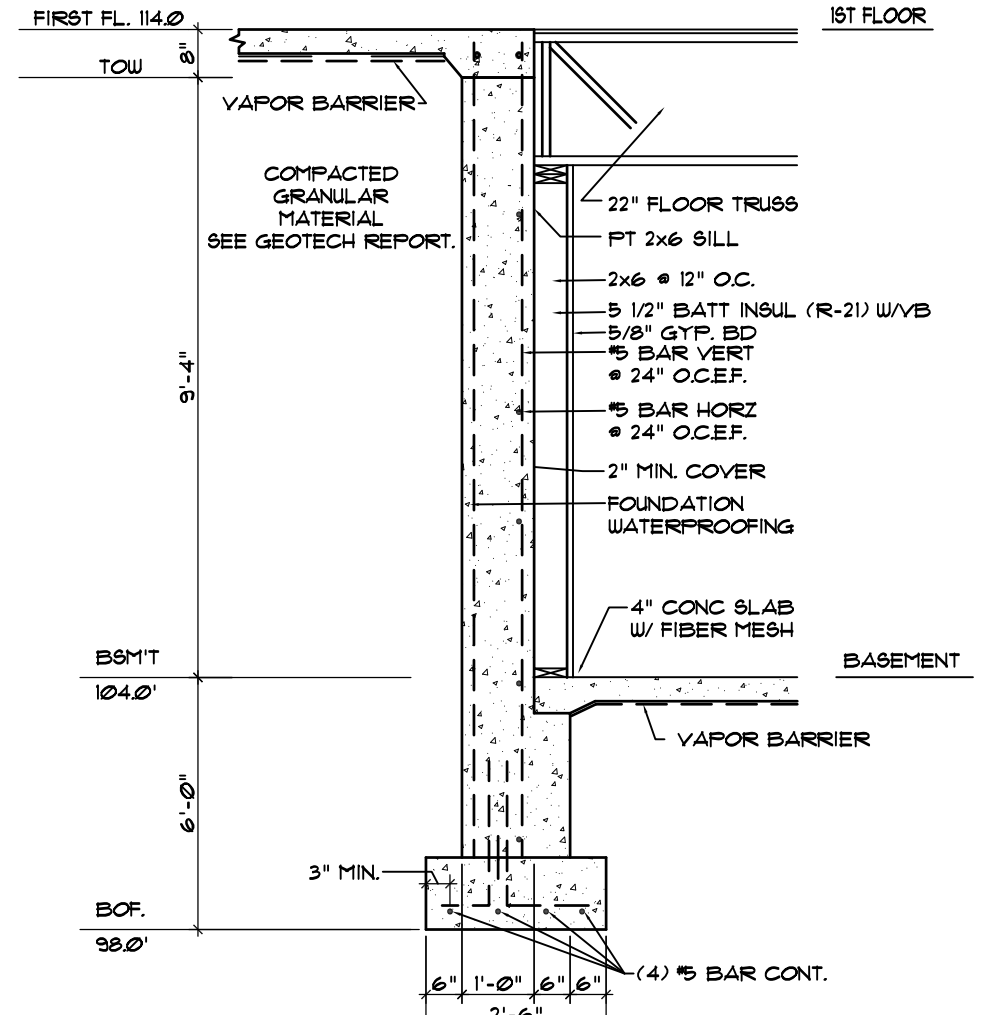

PROJECT NO: 09/17/20 1:14:45 AM DESIGNED BY: [Signature] DRAWN BY: [Signature] CHECKED BY: [Signature] AS NOTED	
FOUNDATION PLAN	
HARRIS A. SANDERS ARCHITECTS, P.C. 252 WASHINGTON AVENUE, ALBANY, NEW YORK 12210 L'DOR ADULT CARE FACILITY WEST CLARKSTOWN ROAD NEW CITY N.Y. 10956	
SHEET NO: ST2	

BID SET
09-18-20