


1 ROOF FRAMING PLAN
ST5 SCALE: 1/8" = 1' - 0"

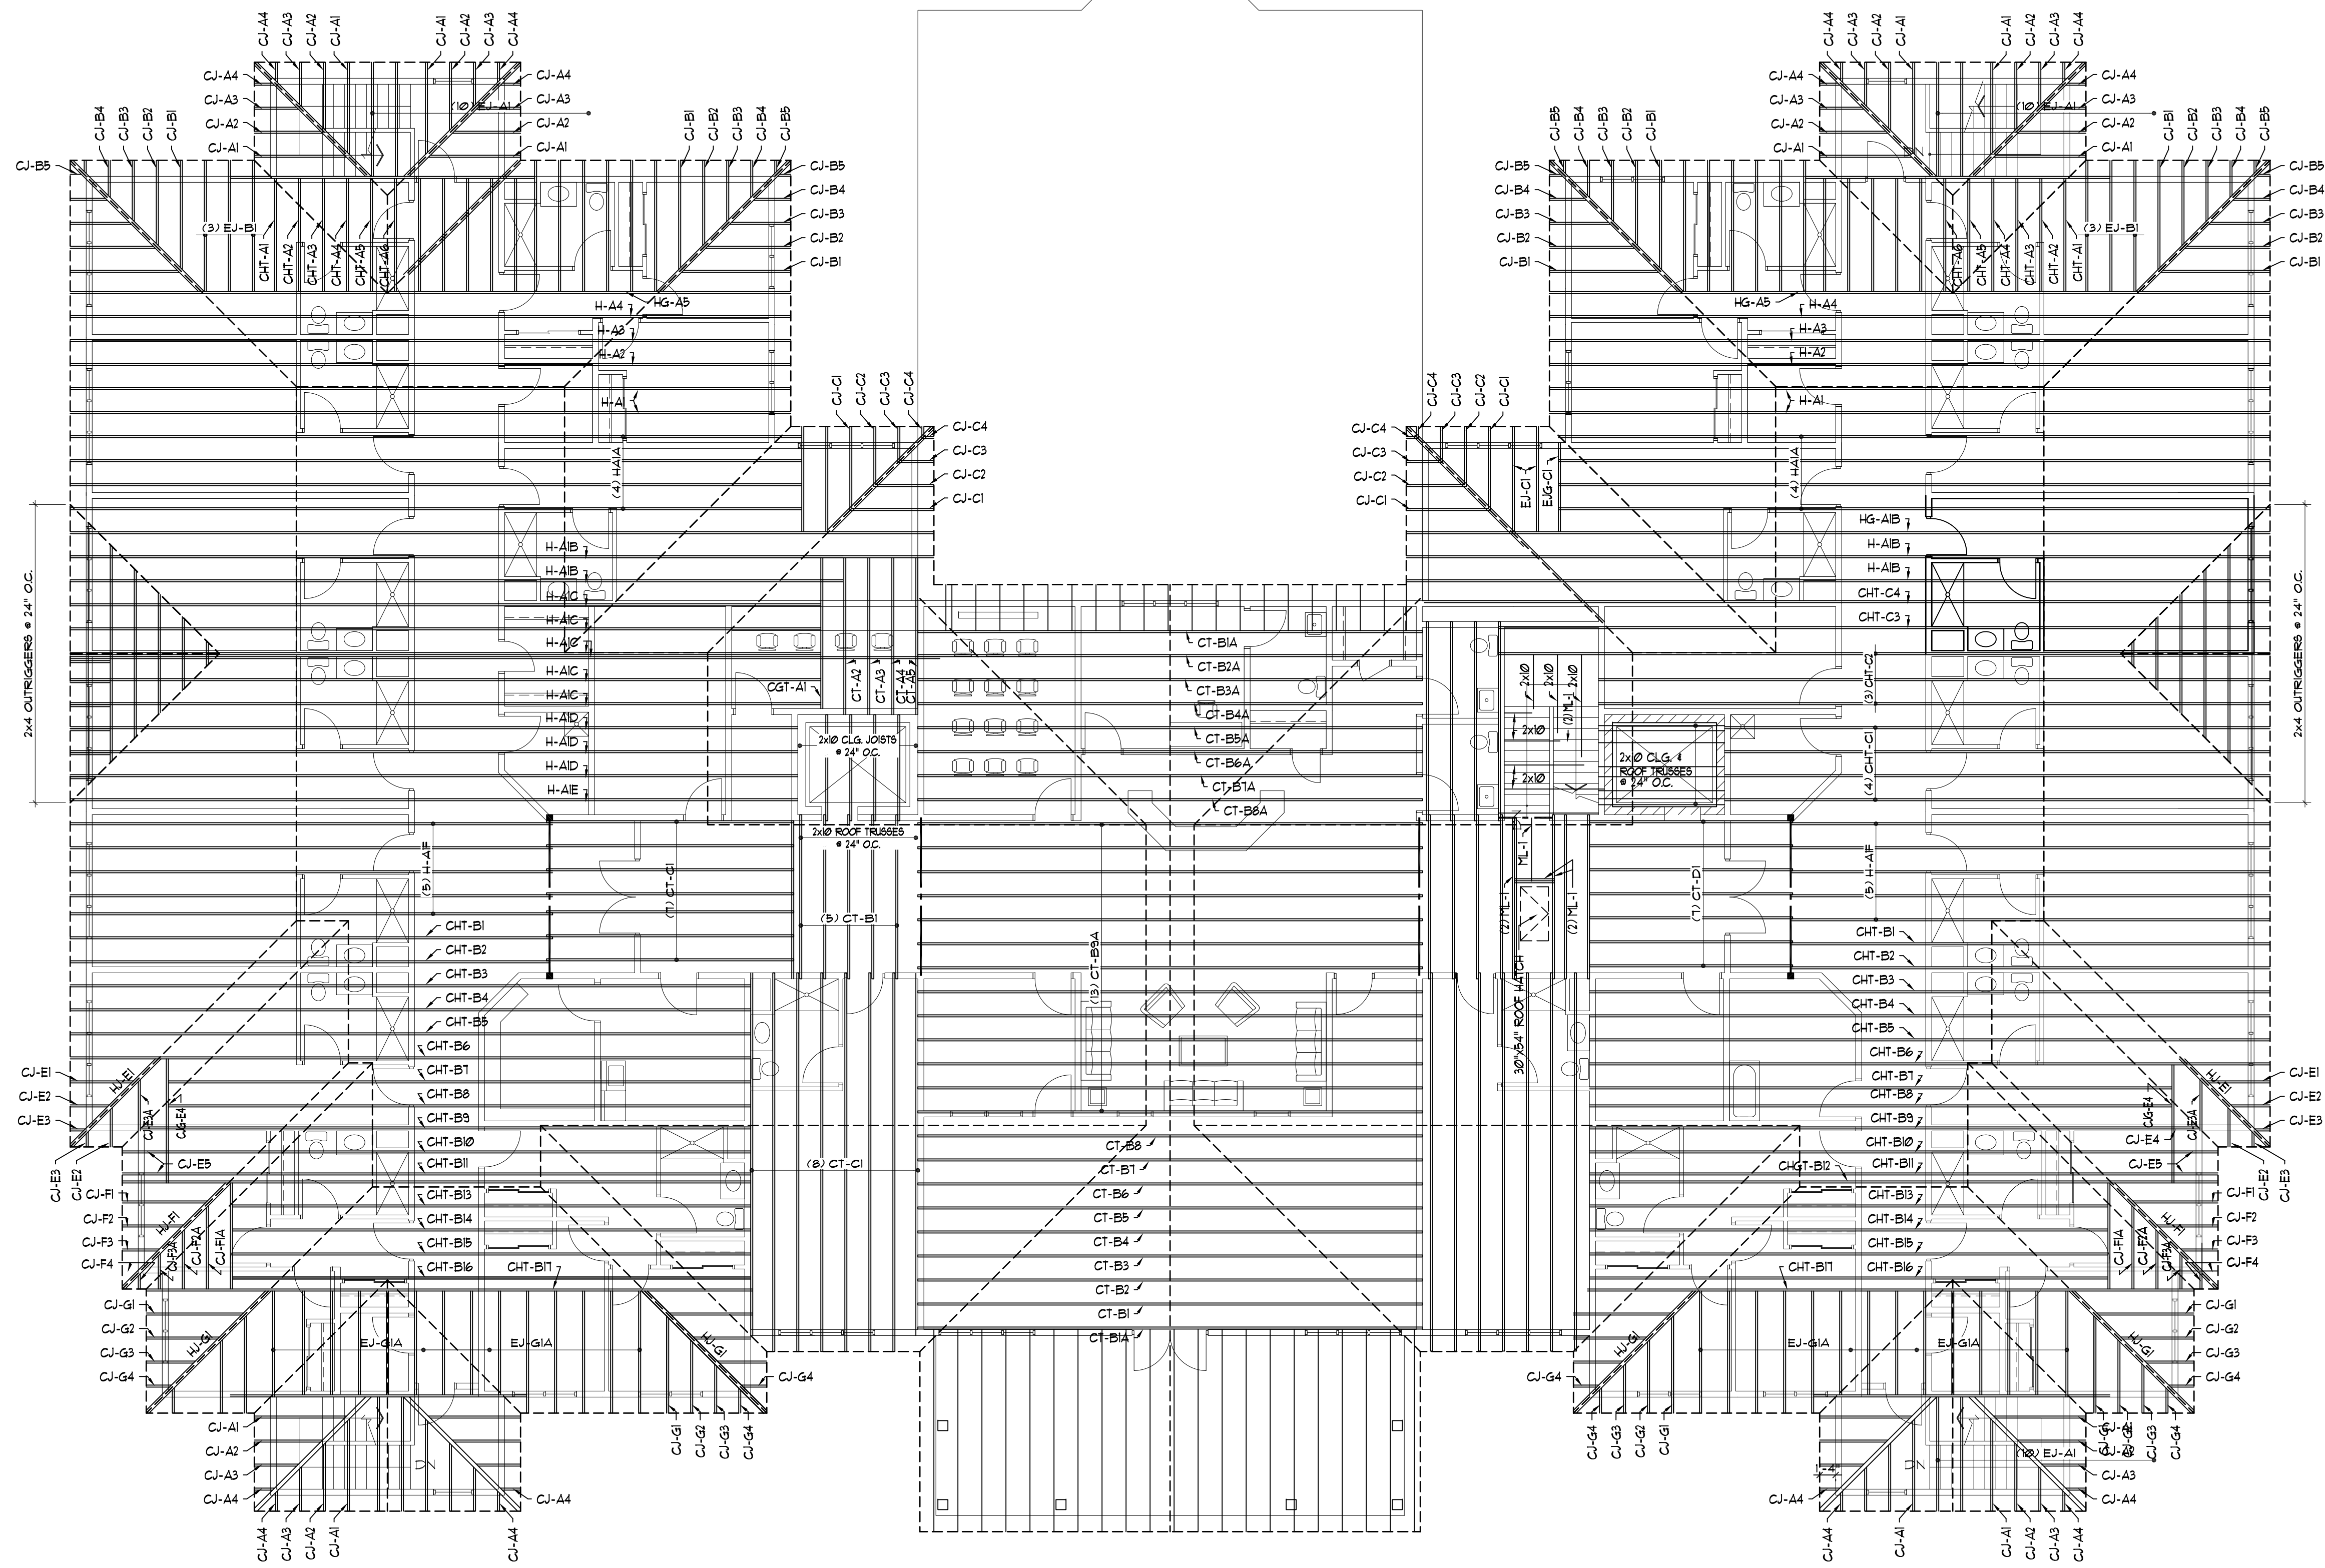

BID SET
09-18-20

ST5

HARRIS A. SANDERS
ARCHITECTS, P.C.
252 WASHINGTON AVENUE, ALBANY, NEW YORK 12210
L'DOR ADULT CARE FACILITY
WEST CLARKSTOWN ROAD
NEW CITY N.Y. 10956

ROOF FRAMING PLAN

PROJECT NO.:
DESIGNED BY:
DRAWN BY:
CHECKED BY:
SCALE:
NOTES:

DATE: 03/12/20
REVISED:

CUTNO: 09/17/20 - 1:42:23 AM
FILE NAME: C:\Users\jhs\AppData\Local\Temp\1\10956.dwg
PLOT: 09/17/20.dwg
PLOTTER: