
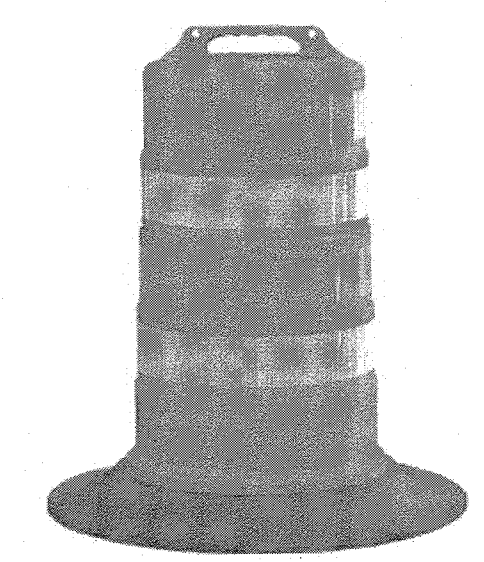
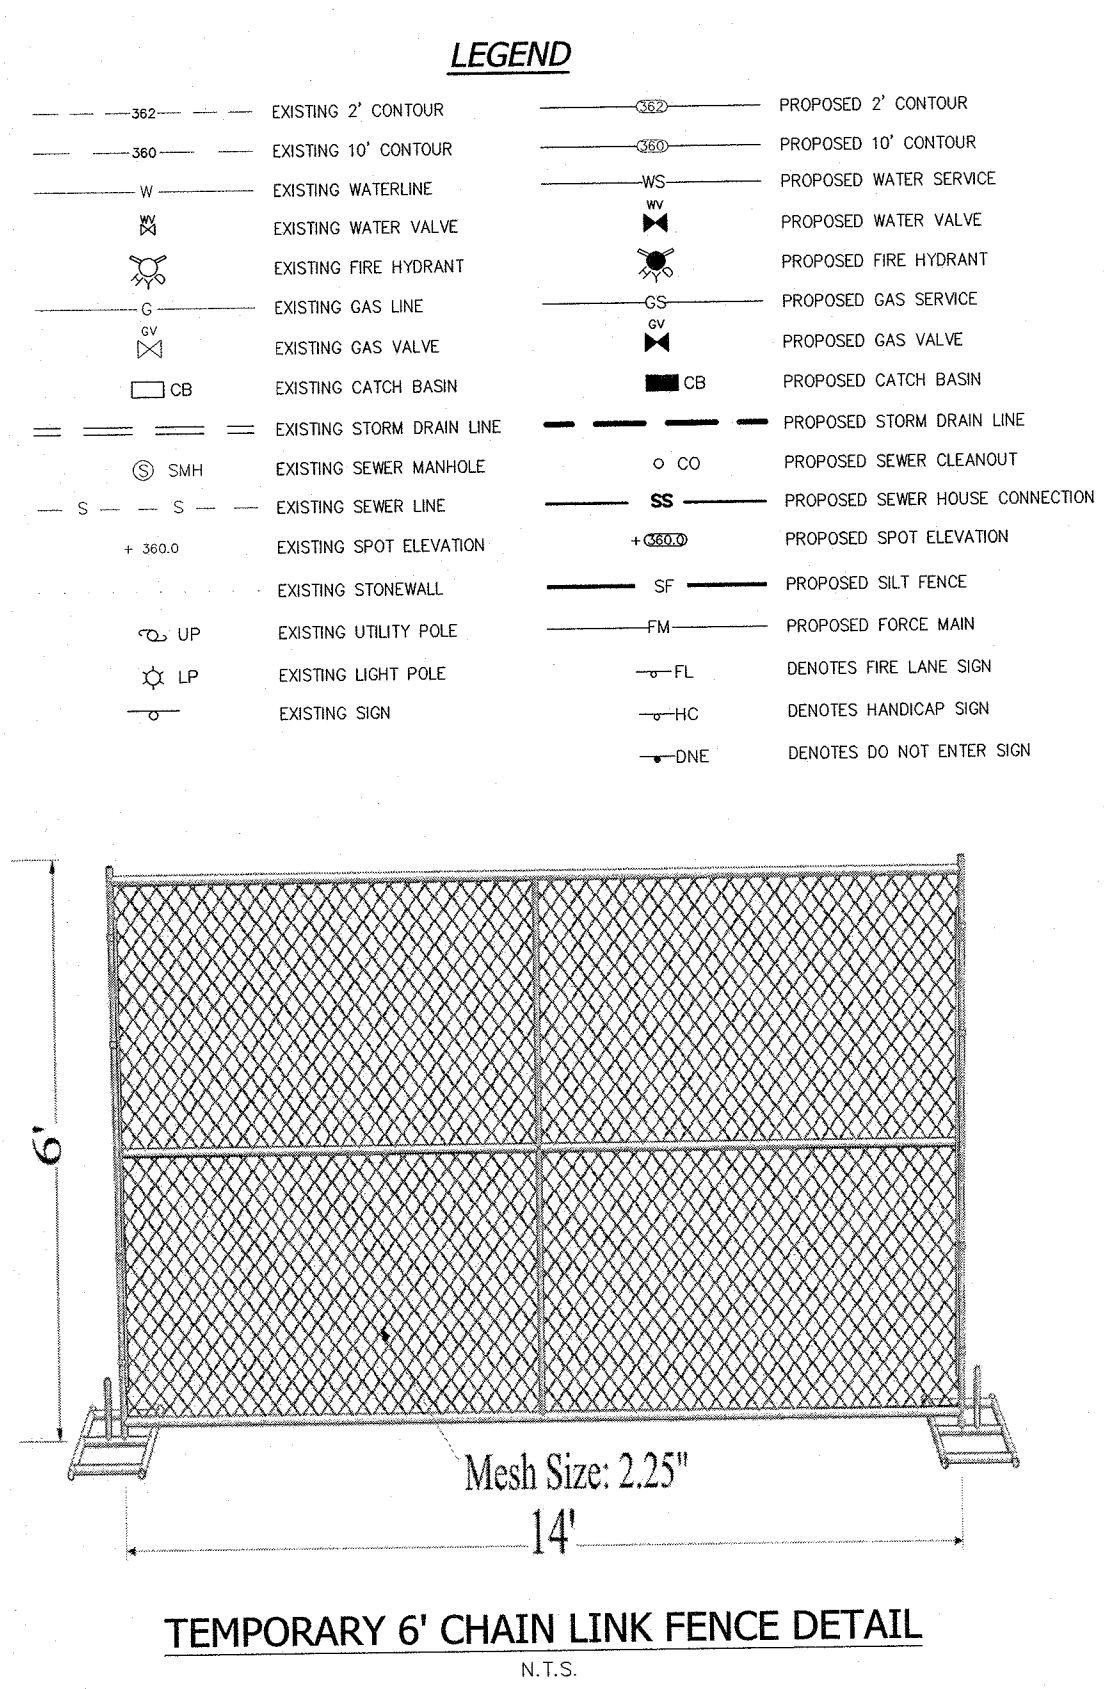


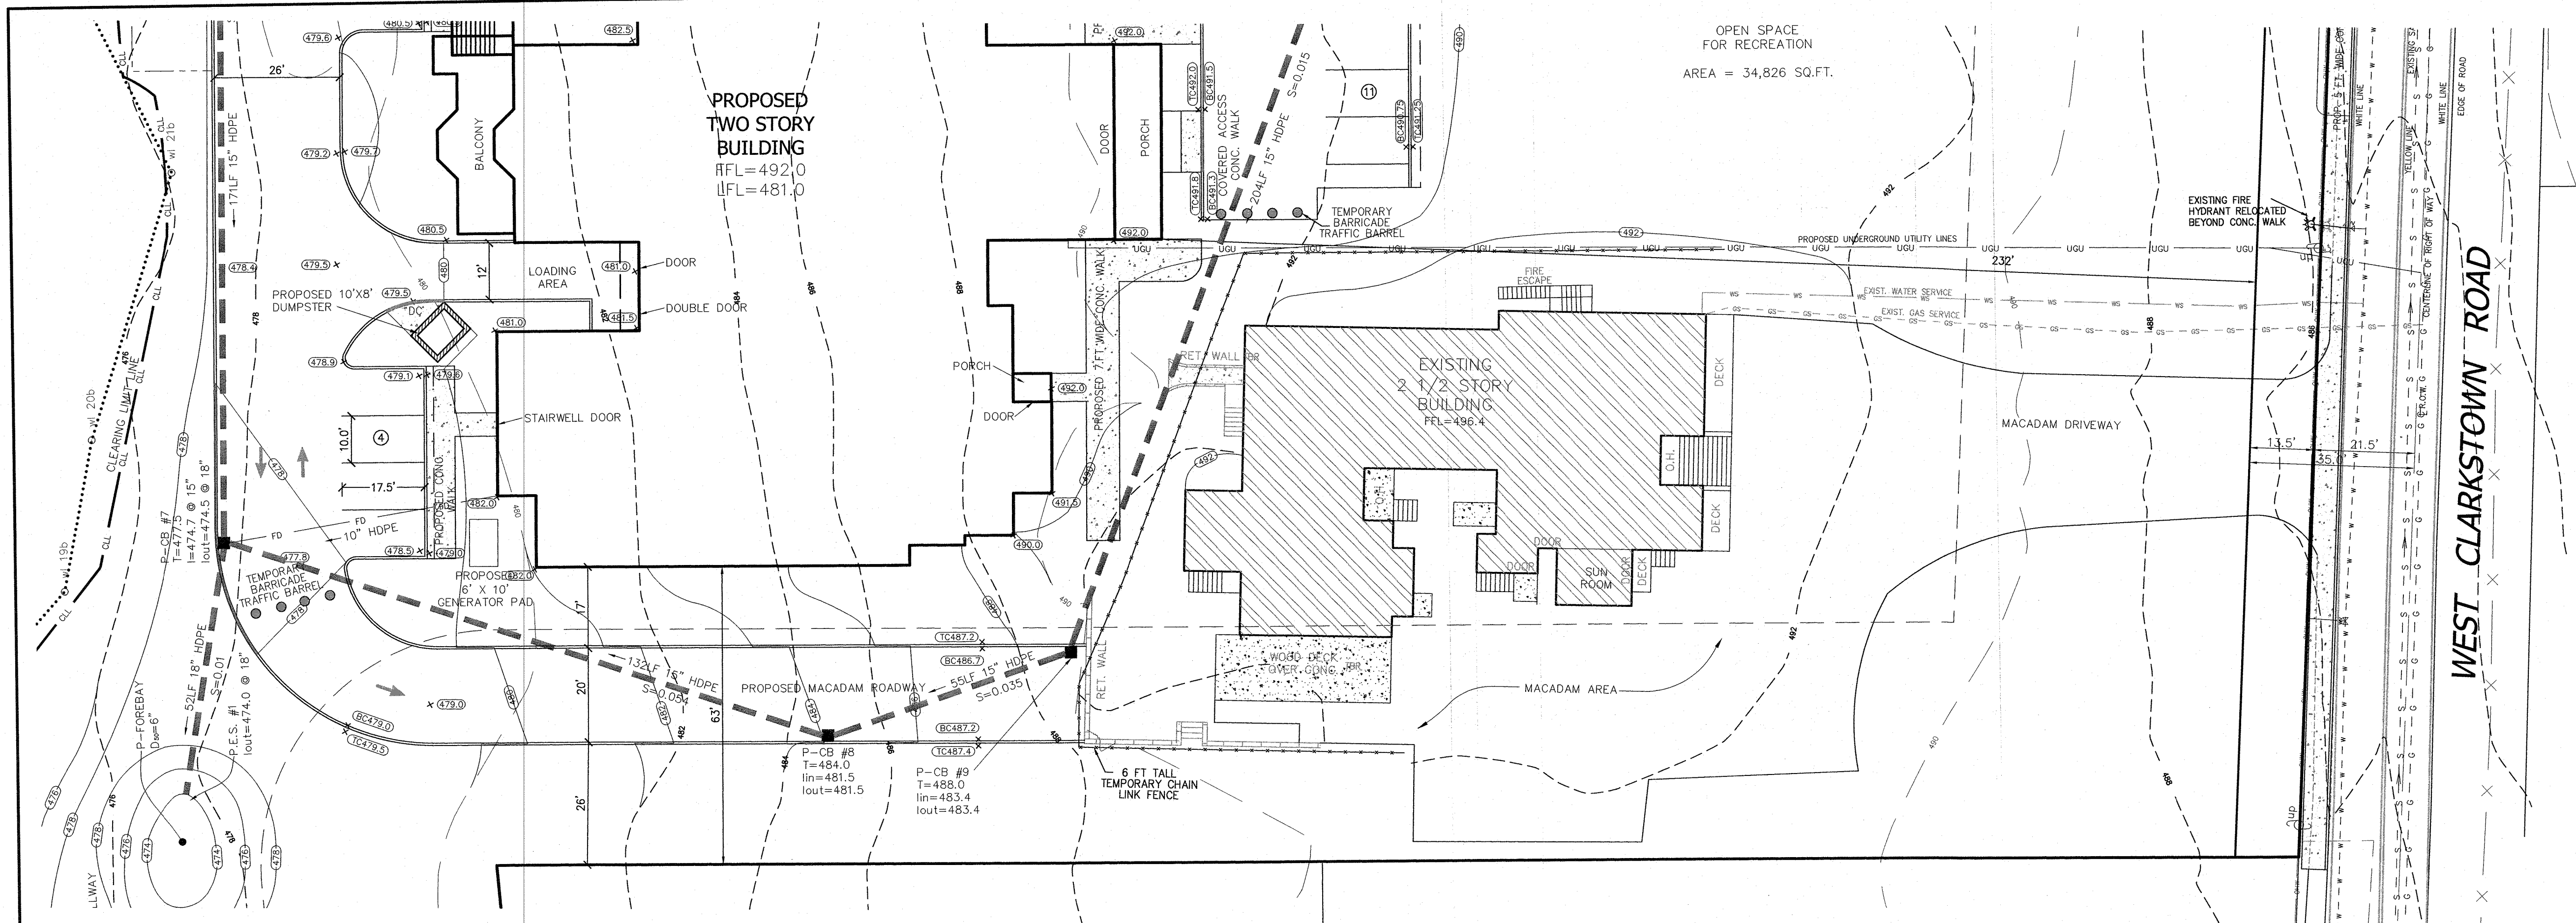


TEMPORARY BARRICADE TRAFFIC BARREL DETAIL
 N.T.S.

PHASING NOTES

PHASE 1 - TEMPORARY CHAIN LINK FENCE IS TO BE INSTALLED PRIOR TO ANY CONSTRUCTION AND WILL REMAIN UNTIL A TEMPORARY CERTIFICATE OF OCCUPANCY IS ISSUED AND THE RESIDENTS ARE RELOCATED TO THE NEW BUILDING.

PHASE 2 - UPON RELOCATING THE RESIDENTS TO THE NEW BUILDING, THE TEMPORARY CHAIN LINK FENCE WILL BE RELOCATED AND REMAIN UNTIL DEMOLITION OF THE EXISTING FACILITY IS DEMOLISHED AND SITE CONSTRUCTION COMPLETED.

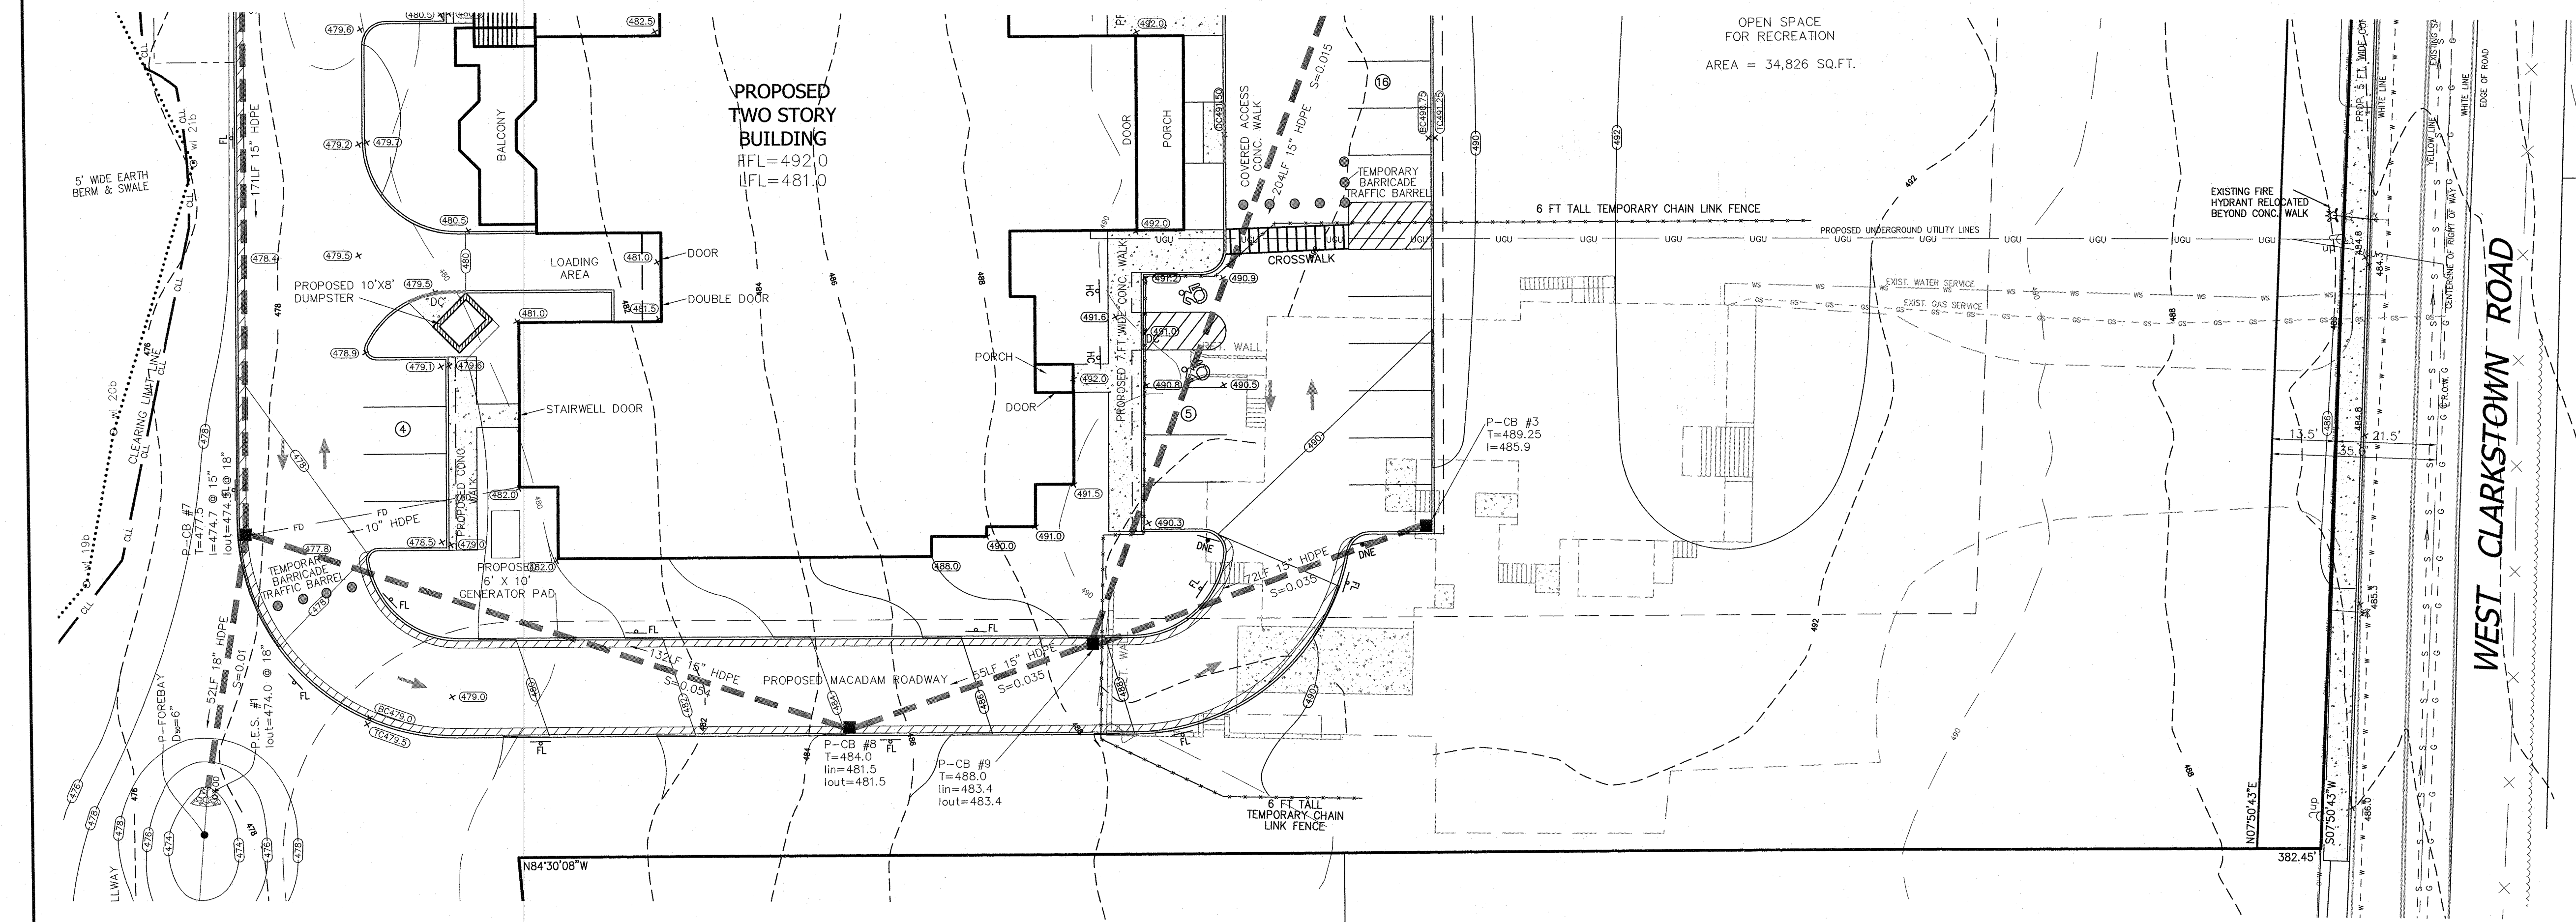

2	6-10-20	PER COMMENTS
1	4-21-20	PER TAC 3-11-20
REVISION	DATE	DESCRIPTION

ATZL, NASHER & ZIGLER P.C.
 ENGINEERS-SURVEYORS-PLANNERS

232 North Main Street
 New City, New York 10956
 Tel: (845) 634-4694
 Fax: (845) 634-5543
 E-mail: info@anzny.com
 Web: www.ANZNY.com

PROJECT:
L'DOR

TOWN OF CLARKSTOWN
ROCKLAND COUNTY, NEW YORK

TITLE:
PRELIMINARY TEMPORARY GRADING PLAN & SITE PHASING PLAN

DRAWN BY: LK	CHECKED BY: JRA
DATE: JANUARY 14, 2020	SCALE: 1 IN. = 20 FT.
PROJECT NO:	DRAWING NO:

2861 **4**