


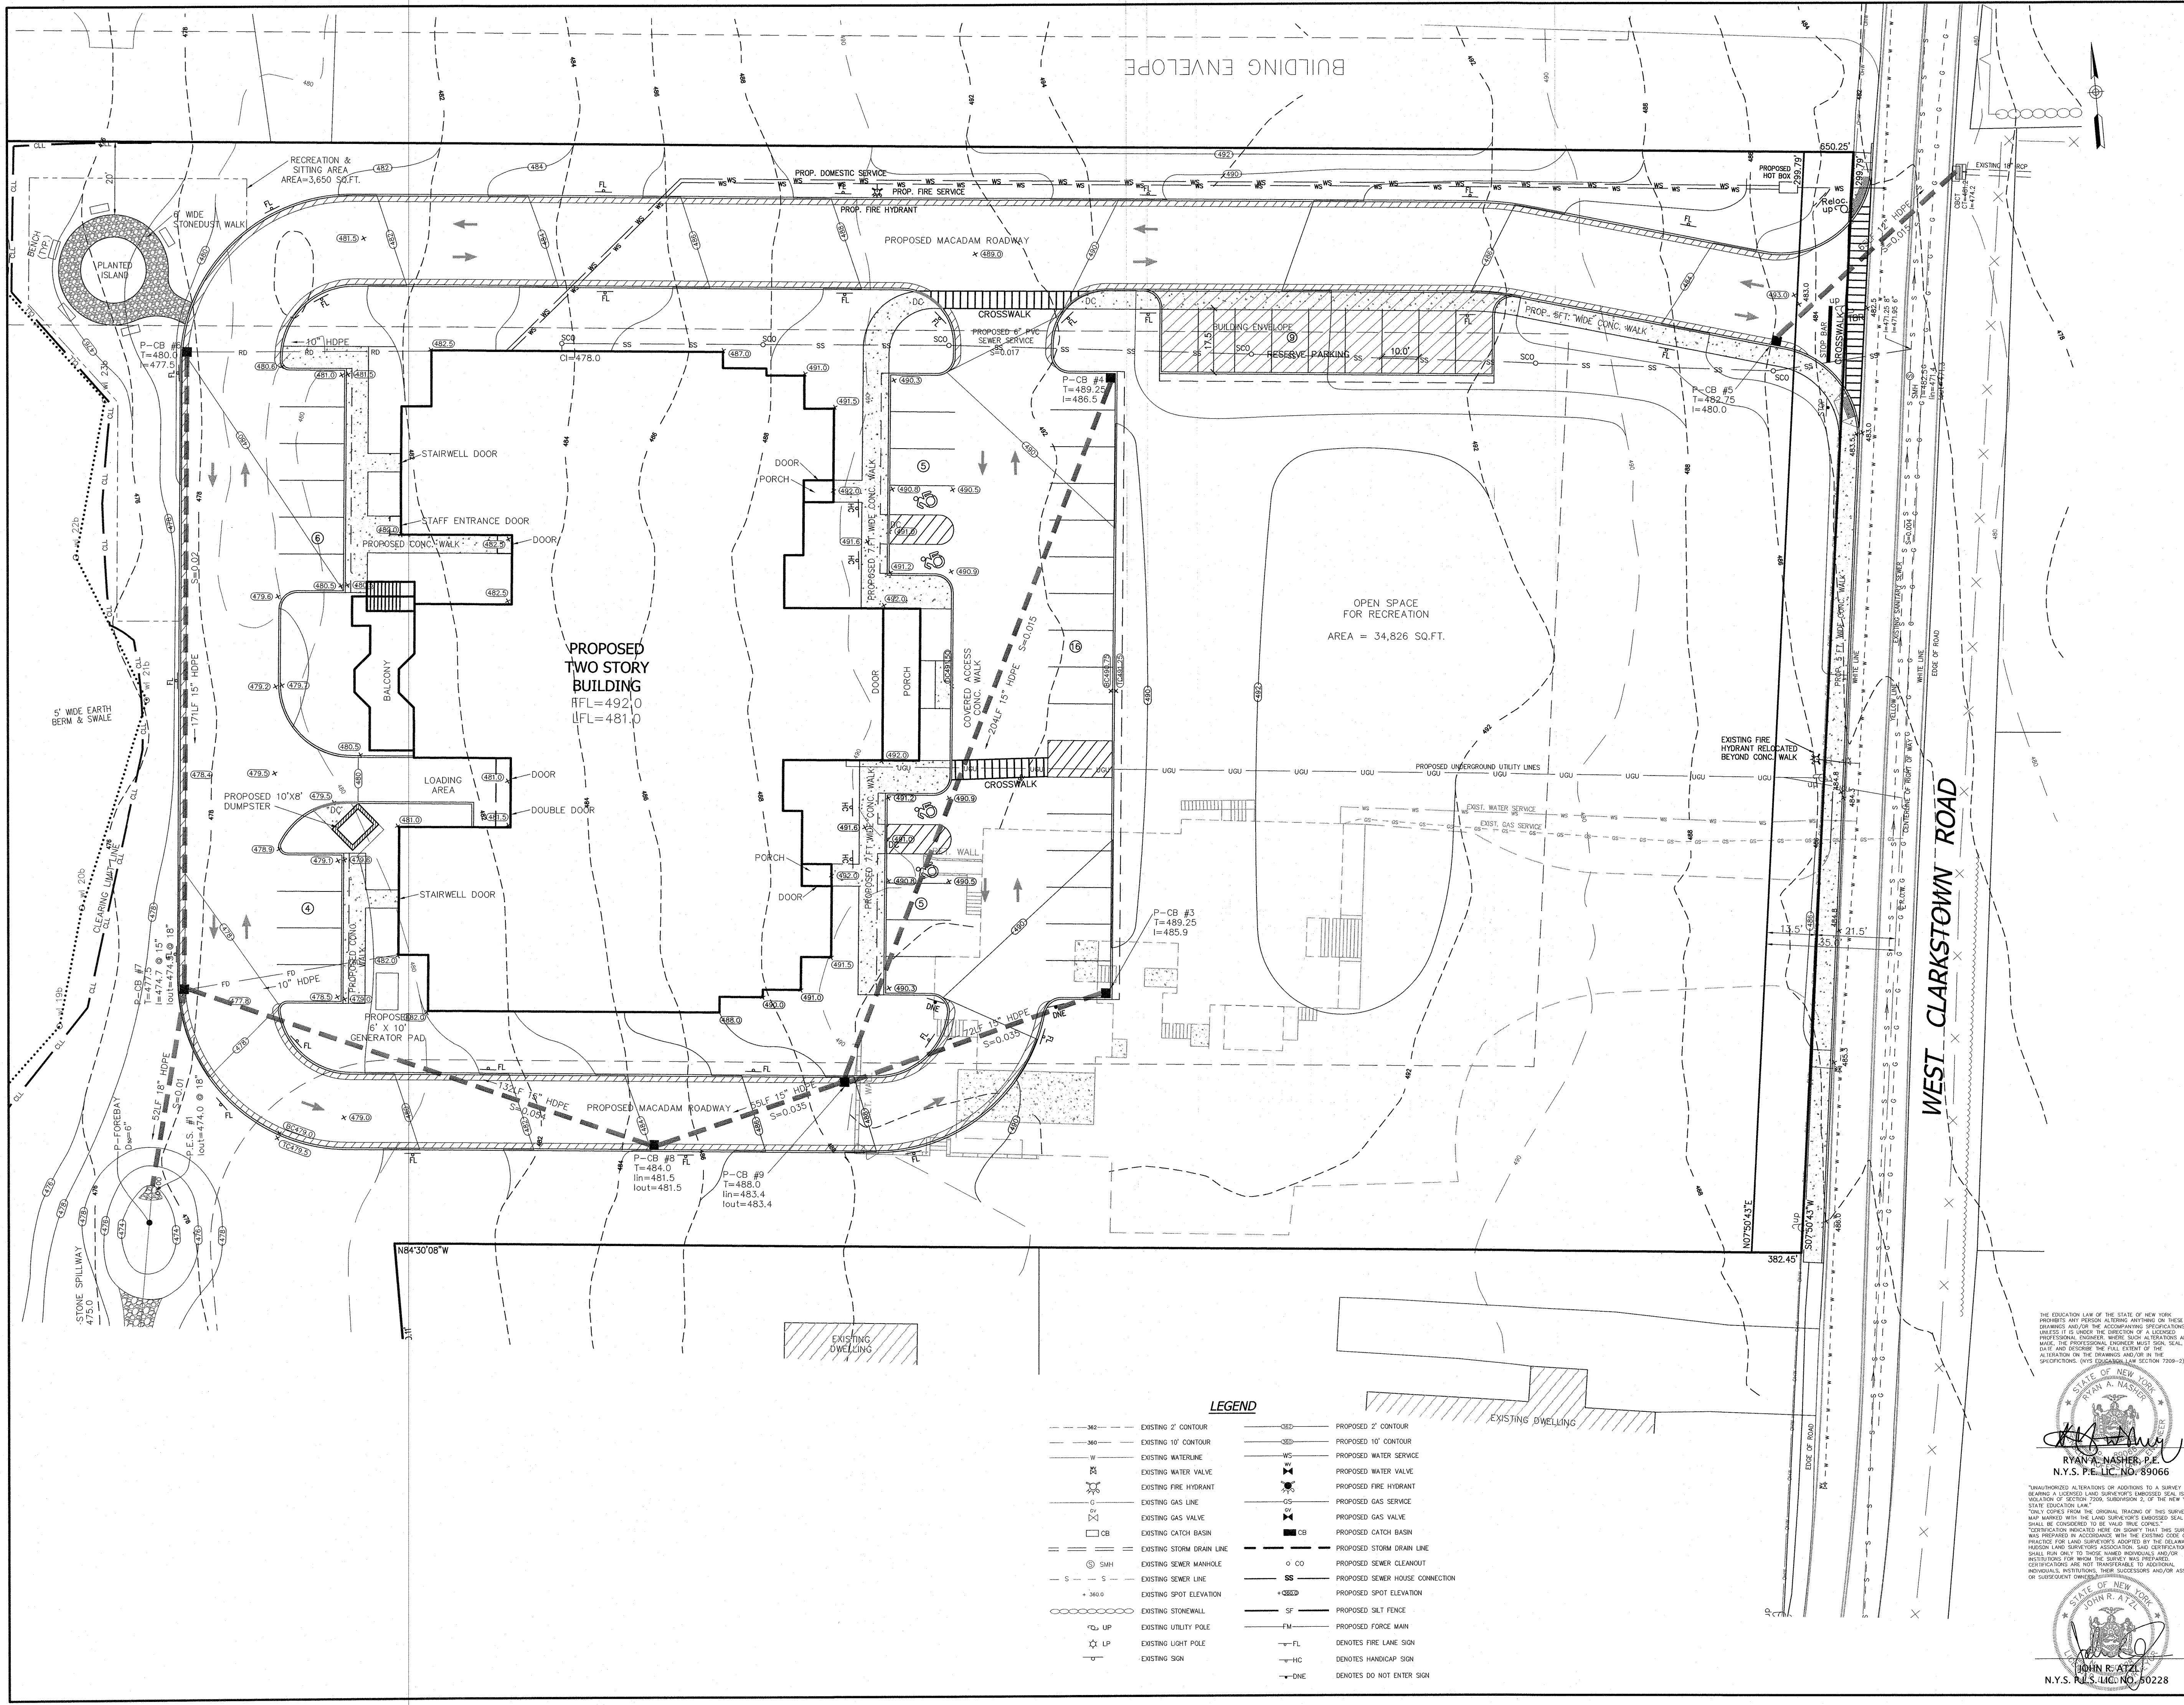

- LEGEND**
- | | | | |
|-------------|---------------------------|-------------|---------------------------------|
| --- 360 --- | EXISTING 2' CONTOUR | --- 360 --- | PROPOSED 2' CONTOUR |
| --- 360 --- | EXISTING 10' CONTOUR | --- 360 --- | PROPOSED 10' CONTOUR |
| --- | EXISTING WATERLINE | --- | PROPOSED WATER SERVICE |
| --- | EXISTING WATER VALVE | --- | PROPOSED WATER VALVE |
| --- | EXISTING FIRE HYDRANT | --- | PROPOSED FIRE HYDRANT |
| --- | EXISTING GAS LINE | --- | PROPOSED GAS SERVICE |
| --- | EXISTING GAS VALVE | --- | PROPOSED GAS VALVE |
| --- | EXISTING CATCH BASIN | --- | PROPOSED CATCH BASIN |
| --- | EXISTING STORM DRAIN LINE | --- | PROPOSED STORM DRAIN LINE |
| --- | EXISTING SEWER MANHOLE | --- | PROPOSED SEWER CLEANOUT |
| --- | EXISTING SEWER LINE | --- | PROPOSED SEWER HOUSE CONNECTION |
| --- | EXISTING SPOT ELEVATION | --- | PROPOSED SPOT ELEVATION |
| --- | EXISTING STONEWALL | --- | PROPOSED S&T FENCE |
| --- | EXISTING UTILITY POLE | --- | PROPOSED FORCE MAIN |
| --- | EXISTING LIGHT POLE | --- | FL DENOTES FIRE LANE SIGN |
| --- | EXISTING SIGN | --- | HC DENOTES HANDICAP SIGN |
| | | --- | DNE DENOTES DO NOT ENTER SIGN |

THE EDUCATION LAW OF THE STATE OF NEW YORK, PROHIBITS ANY PERSON FROM PRACTISING AS A SURVEYOR OR ENGINEER WITHOUT BEING A LICENSED LAND SURVEYOR OR ENGINEER. I, THE UNDERSIGNED, AM A LICENSED LAND SURVEYOR OR ENGINEER AND I HEREBY CERTIFY THAT I AM THE AUTHOR OF THIS PLAN AND THAT I AM NOT PROVIDING ANY SERVICES TO ANY OTHER PERSON OR ENTITY. 

RYAN A. NASH, P.E.
N.Y.S. P.E. LIC. NO. 89066

JOHN R. ATZL, P.E.
N.Y.S. P.E. LIC. NO. 80228

2	6-10-20	PER COMMENTS
1	4-21-20	PER TAC 3-11-20
REVISION	DATE	DESCRIPTION

ATZL, NASH & ZIGLER P.C.
ENGINEERS-SURVEYORS-PLANNERS
232 North Main Street
New City, New York 10956
Tel: (845) 634-4694
Fax: (845) 634-5543
E-mail: info@anzny.com
Web: www.anzny.com

PROJECT: **L'DOR**

TOWN OF CLARKSTOWN
ROCKLAND COUNTY, NEW YORK

TITLE: **PRELIMINARY GRADING PLAN**

DRAWN BY: LK	CHECKED BY: JRA
DATE: JANUARY 14, 2020	SCALE: 1 IN. = 20 FT.
PROJECT NO: 2861	DRAWING NO: 5