



NORTH CASTLE PUBLIC LIBRARY RESTROOM ALTERATIONS

19 WHIPPOORWILL ROAD E.
ARMONK, NY

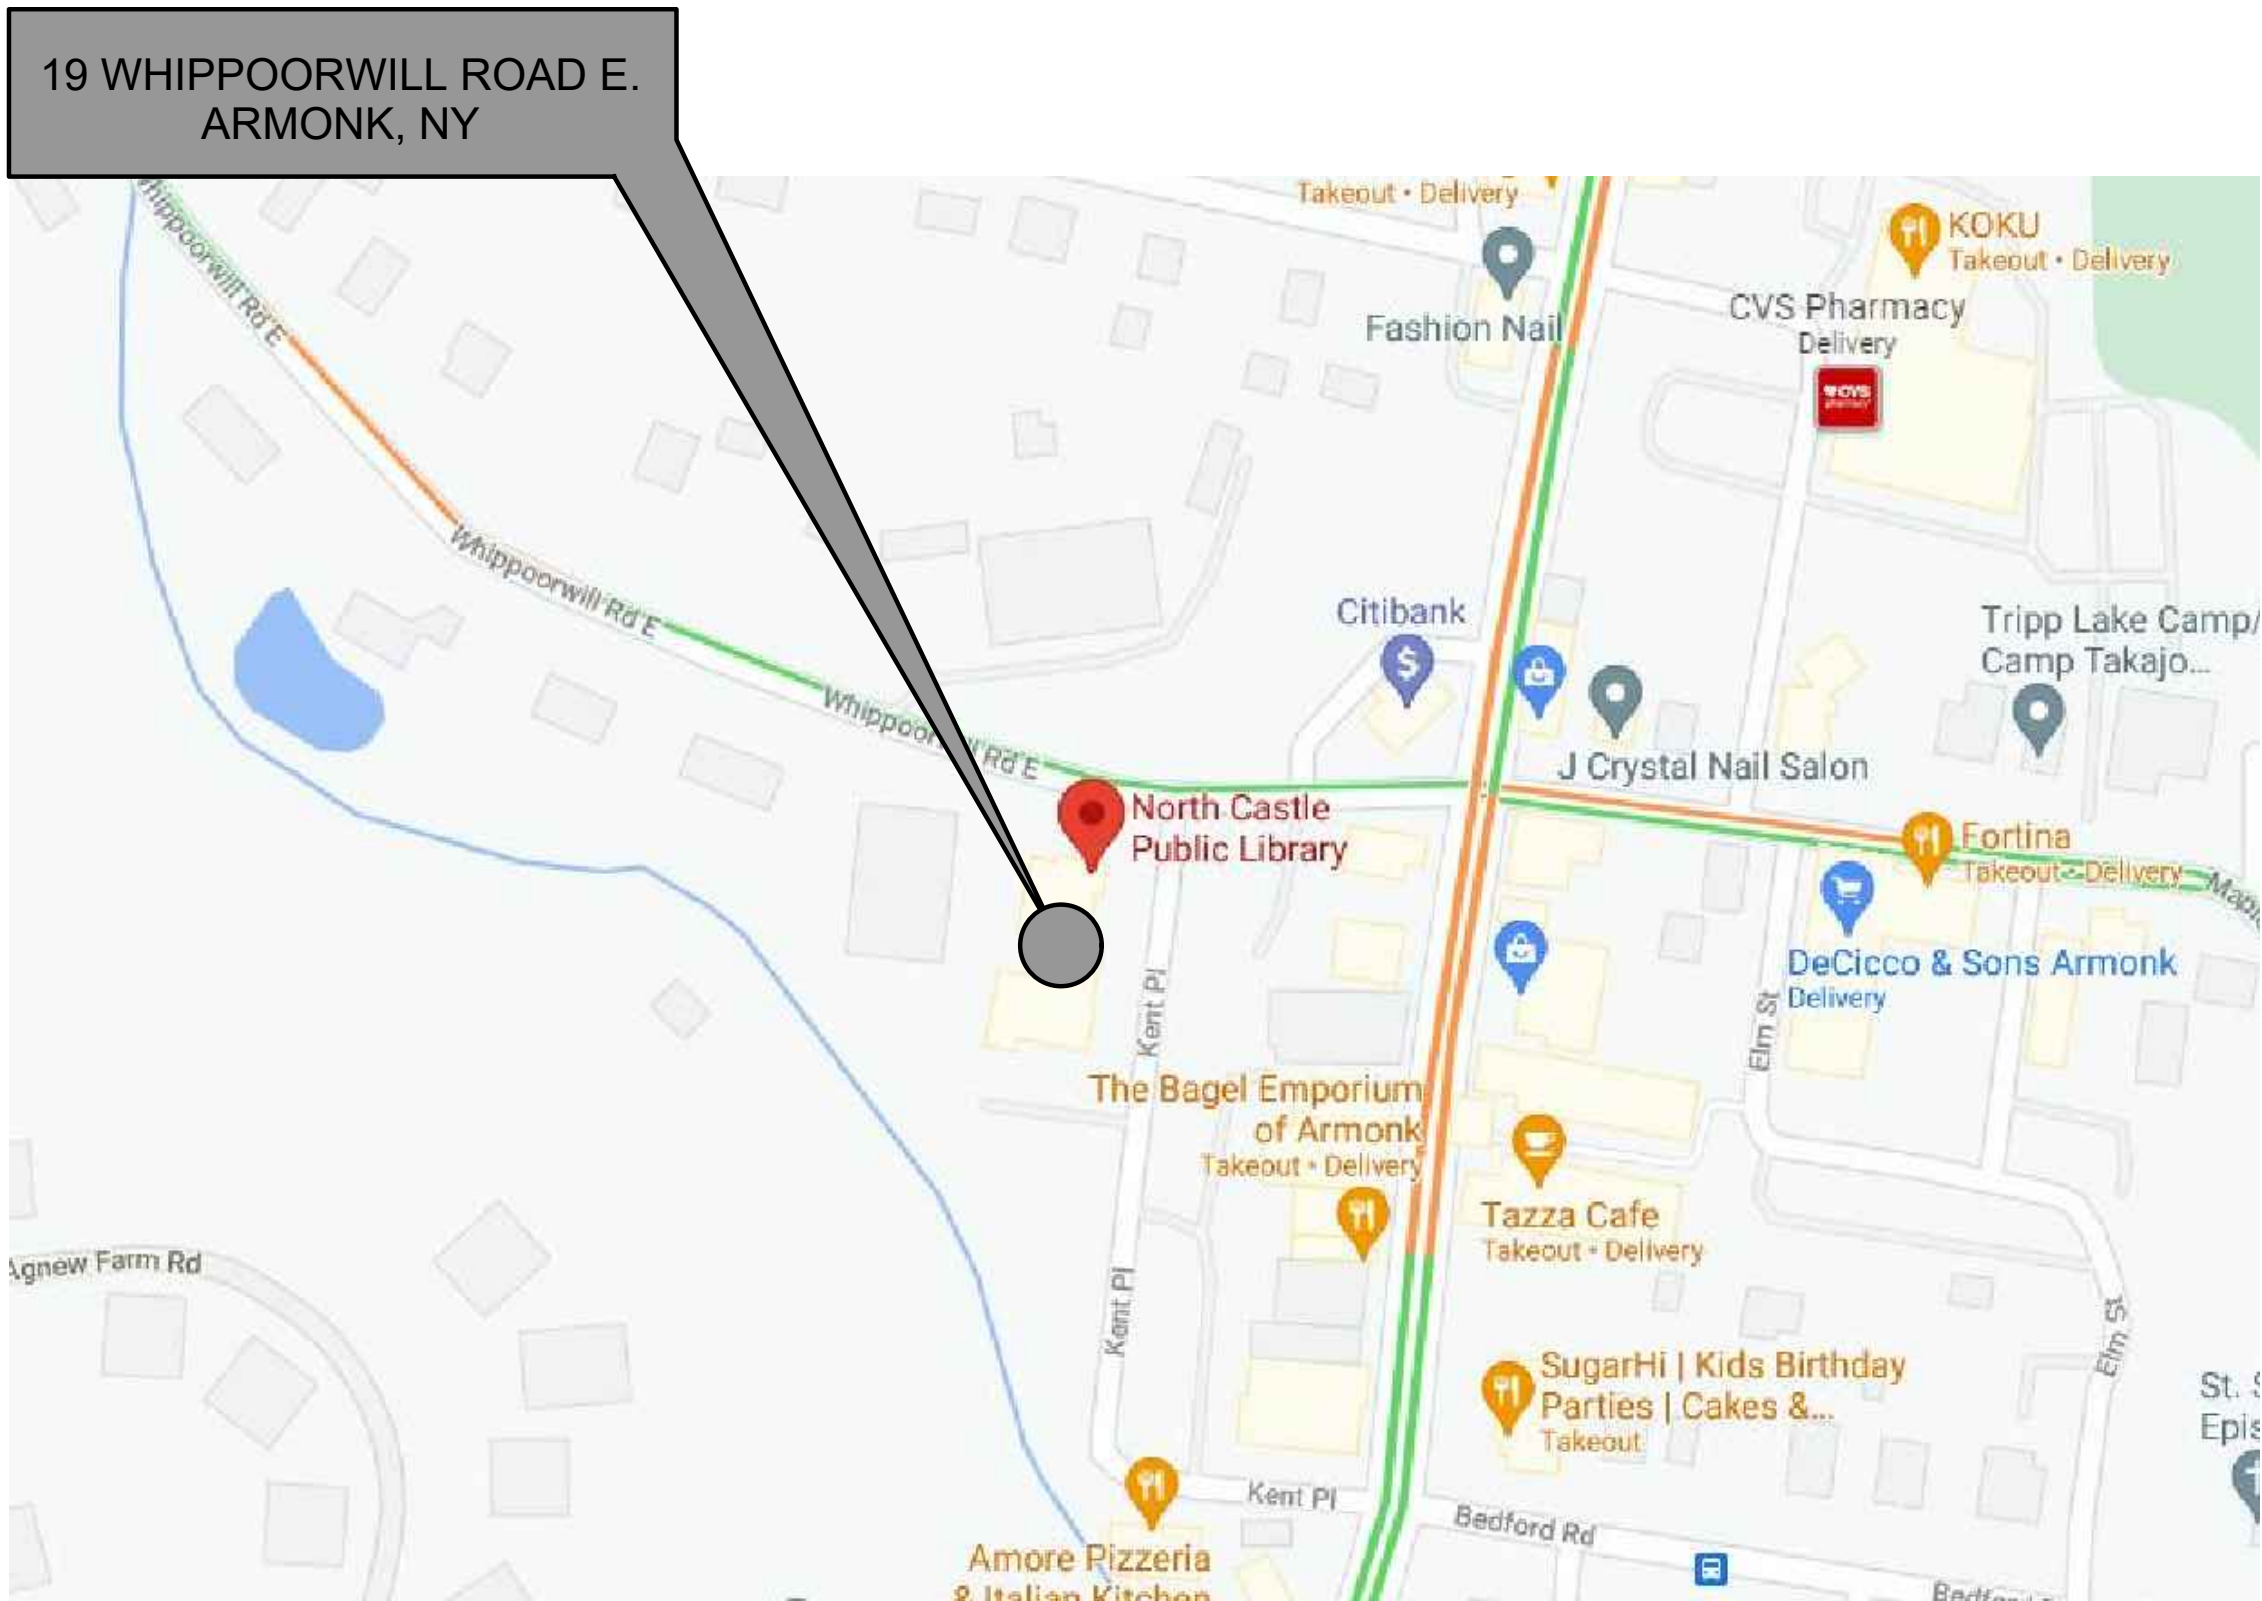


1 LOCATION MAP
N.T.S.

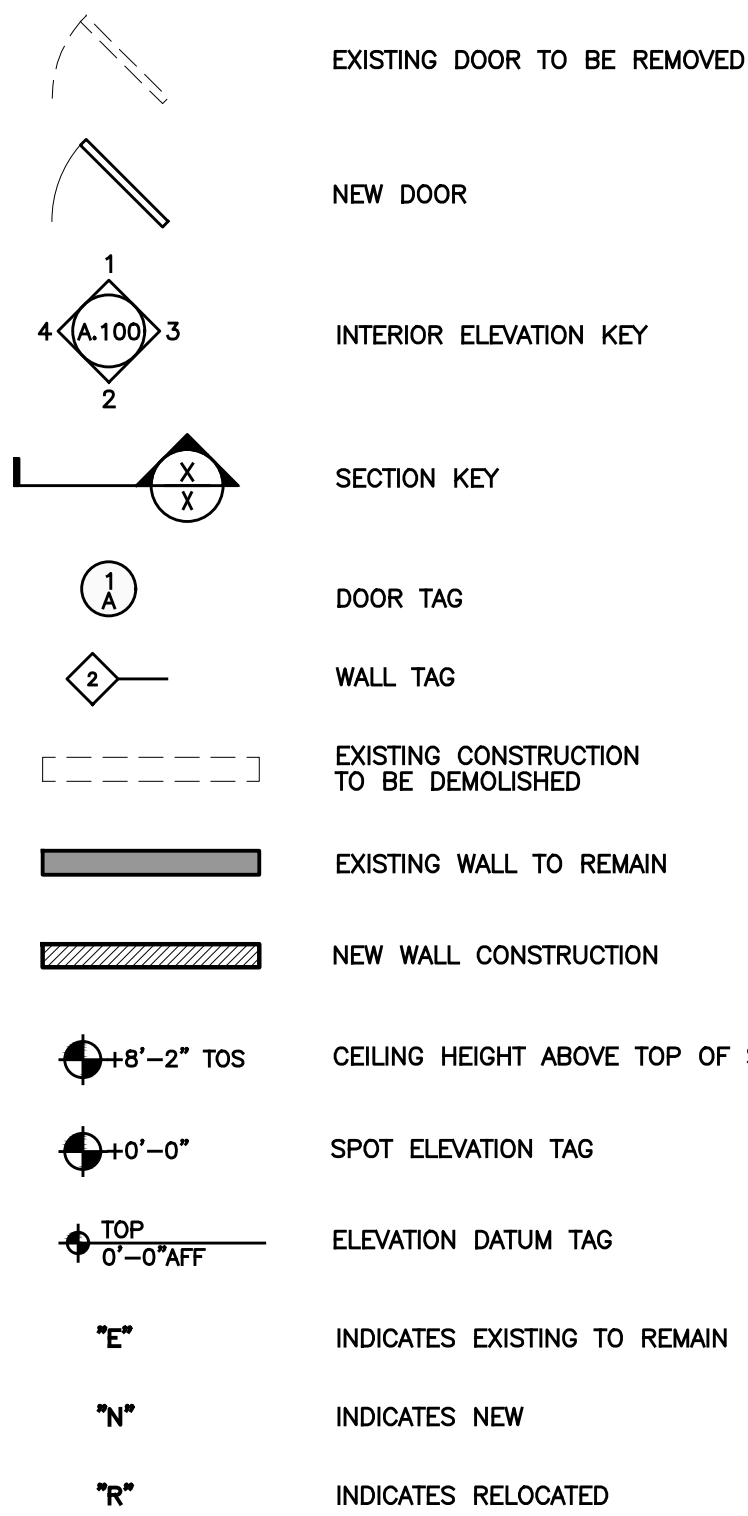


2 DRAWING SYMBOLS
N.T.S.

AFF	Above Finished Floor	FA	Fire Alarm	NIC	Not in Contract
ACT	Acoustic Ceiling Tile	FE	Fire Extinguisher	NTS	Not To Scale
ADJ	Adjustable	FT	Fin Tube	No./#	Number
ALUM	Aluminum	FOB	Face of Block/Brick	NOM	Nominal
AND	And	FW	Face of Wall	OC	On Center
ANG	Angle	FI	Finish, Finished	OPG	Opening
APPROX	Approximate	FX	Fixture	OD	Outside Diameter
ARCH	Architect(ural)	FH	Full Height	OPP SIM	Opposite Similar
AT	At	FP	Fireproof, Fireproofing	OPP HND	Opposite Handed
AUX	Auxiliary	FR	Fire Rated	PNL	Panel
BET	Between	FL/FLR	Floor	PTD	Painted
BM	Beam	FD	Floor Drain	PLYWD/PLWD	Plywood
BLDG	Building	FOUND	Foundation	P LAM	Plastic Laminates
BLK	Block	FTG	Footings	PREP	Preparation
BLKO	Blocking	G	Gas	PSI	Pounds Per Square Inch
BD	Board	GC	General Contractor	PSF	Pounds Per Square Foot
BOT	Bottom	GL	Glass	R	Riser
B.O.	Bottom of	GR	Grade	RD	Roof Drain
CAB	Cabinet	GRB/GYP BD	Gypsum Wall Board	REC	Recessed/Reception
CAT	Catalog	GFCI	Ground Fault Current Interrupt	REF	Reflected Ceiling Plan
CLG	Ceiling	HC	Handicapped	REINP	Reinforce(d) (ing)
CJ	Control Joint	HDWR	Hardware	RELOC	Relocate
CL/ &	Center Line	HDWD	Hardwood	REQ/REOD	Required
C.O.	Clean Out	HVAC	Heating, Ventilation & Air Conditioning	RES	Resilient
CLO	Closet	H	Height	RM	Room
CLR	Clear	HM	Hollow Metal	RO	Rough Opening
CMU	Concrete Masonry Unit	HR	Hour	SCH	Schedule
CONC	Concrete	HOR/HORIZ	Horizontal	SEP	Separate
COORD	Coordinate	HTR	Heater	SIM	Similar
CORR	Corridor	HW	Hot Water	SPEC	Specification
CW	Cold Water	ID	Inside Diameter	SF	Square Feet
COL	Column	INSUL	Insulation	STL	Steel
CONST	Construction	INT	Interior	STL STL	Stainless Steel
CONT	Continuous	INCL	Include (d)(ing)	STR	Structural, Structure
CONTR	Contractor	INV	Invert	SW	Switch
CER	Ceramic	JT	Joint	SQ	Square
D	Deep	J-BOX	Junction Box	SUSP	Suspended
DN	Down	LBS	Pounds	SYN	Synthetic
DET	Detail/Detector	LLV	Long Leg Vertical	THK	Thick
DET #	Diameter	LT	Light	T.O.	Top Of
DIM	Dimension	LAM	Laminate	T	Tread
DWG	Drawing	MAS	Masonry	TYP	Typical
DIAG	Diagonal	MATL	Material	TEMP	Tempered
DISP	Dispenser	MTL	Metal	UNO	Unless Noted Otherwise
E	East	MIN	Minimum	UL	Underwriter's Laboratories
ELEC	Electric, Electrical	MAX	Maximum	VERT	Vertical
ELEV	Elevation (Feet & Inches)	MFR	Manufacturer	VIF	Verify In Field
EQUIP	Equipment	MTD	Mounted	VCT	Vinyl Composite Tile
EA	Each			W	Wide
EXT	Exterior			WWF	Welded Wire Fabric
EXTG	Existing			W/W	With, Without
EXT	Expansion Joint			WD	Wood
EIFS	Exterior Insulation Finish System			WP	Work Point

3 ABBREVIATIONS
N.T.S.

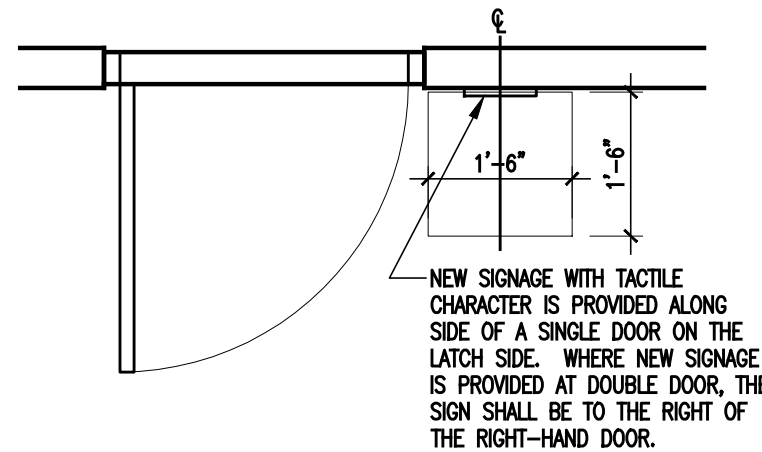


7 ROOM SIGNAGE PLAN
1/2" = 1'-0"

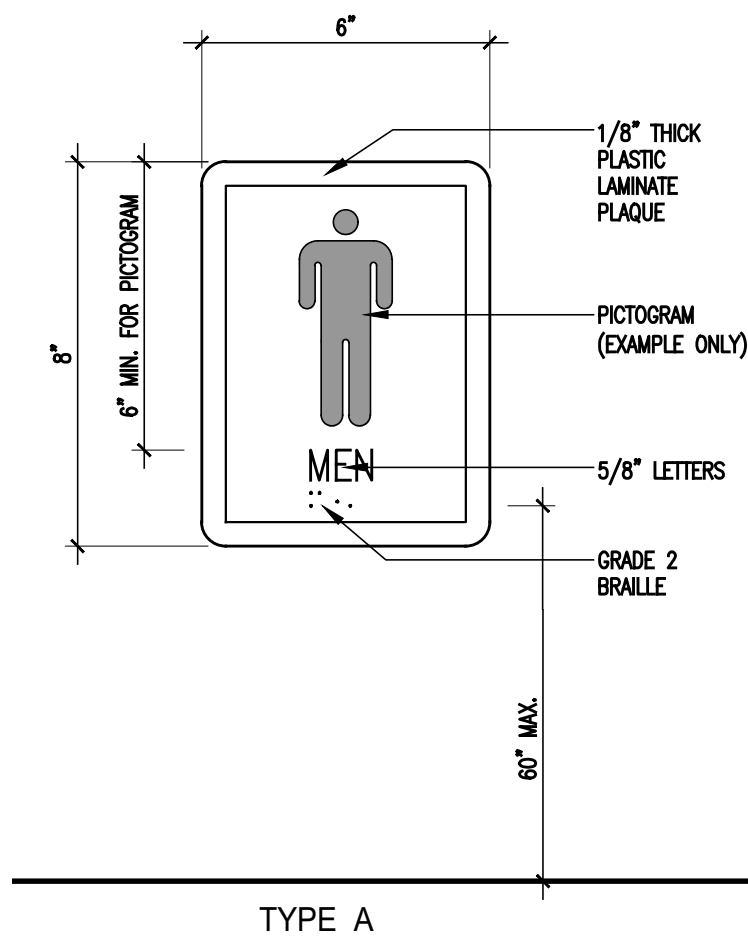

8 SIGNAGE ELEVATION
3" = 1'-0"


- ALL WORK SHALL BE PERFORMED IN ACCORDANCE WITH THE MOST CURRENT BUILDING CODE AND ALL OTHER AUTHORITIES HAVING JURISDICTION. IT IS THE RESPONSIBILITY OF THE CONTRACTOR TO OBTAIN ALL REQUIRED APPROVALS AND PERMITS TO PERFORM THE WORK HEREIN SPECIFIED.
- CONTRACTOR WILL VERIFY THAT ALL EXISTING CONDITIONS IN THE FIELD CONFORM WITH THOSE DEPICTED ON THE PLANS. ANY DISCREPANCIES SHALL BE IMMEDIATELY BROUGHT TO THE ATTENTION OF THE ARCHITECT.
- FAILURE TO NOTIFY THE ARCHITECT OR OWNER OF UNSATISFACTORY CONDITIONS WILL BE CONSTRUED AS AN ACCEPTANCE OF THE CONDITIONS TO PROPERLY PERFORM THE REQUIRED WORK.
- THE CONTRACTOR AND ALL OTHER TRADES SHALL NOT SCALE THE DRAWINGS.
- THE GENERAL CONTRACTOR SHALL DO ALL PATCHING, CUTTING, FITTING OF WORK THAT MAY BE REQUIRED TO MAKE ALL PARTS COME TOGETHER PROPERLY AND FIT TO RECEIVE OR BE RECEIVED BY WORK OF ALL TRADES AS SHOWN ON DRAWINGS OR AS HEREIN NOTED.
- ALL PENETRATIONS THROUGH FIRE WALLS OR RATED WALLS ARE TO BE SEALED TO MAINTAIN INTEGRITY OF WALL CONSTRUCTION AND RATING.
- KEEP ALL ADJOINING PUBLIC AREAS CLEAN AND FREE OF DEBRIS OR CONSTRUCTION MATERIALS DURING WORKING HOURS, AND MAKE AN EFFORT TO PROVIDE SAFE CONDITIONS FOR THE GENERAL PUBLIC.
- DEMOLISHED MATERIALS, UNLESS OTHERWISE NOTED, SHALL BECOME THE PROPERTY OF THE CONTRACTOR AND SHALL BE DISPOSED OF OFF THE SITE, ON A REGULAR BASIS, IN A LEGAL MANNER.
- REPAIR AND/OR REPLACE EXISTING ITEMS NOT SCHEDULED OR NOTED TO BE DEMOLISHED, AND NOT SPECIFIED TO BE REMOVED, BUT WHICH BECOME DAMAGED DURING THE PROGRESS OF THE WORK. MAKE ALL SUCH REPAIRS, REPLACEMENTS AND MODIFICATIONS TO RESTORE THE DAMAGED ITEMS TO THEIR ORIGINAL CONDITION AT THE TIME OF DAMAGE, TO THE SATISFACTION OF AND AT NO ADDITIONAL COST TO THE OWNER.
- CONTRACTOR SHALL RESTORE ALL EXISTING FIRE PROOFING AND MATCH EXISTING CONSTRUCTION.
- GC IS RESPONSIBLE FOR ALL WORK INCLUDED IN THE CONSTRUCTION DOCUMENTS. THE ARRANGEMENT OF DRAWINGS AND SPECIFICATIONS SHALL NOT CONTROL CONTRACTOR IN DIVIDING WORK OR ESTABLISH THE EXTENT OF WORK TO BE PERFORMED BY ANY TRADE.

4 GENERAL NOTES
N.T.S.

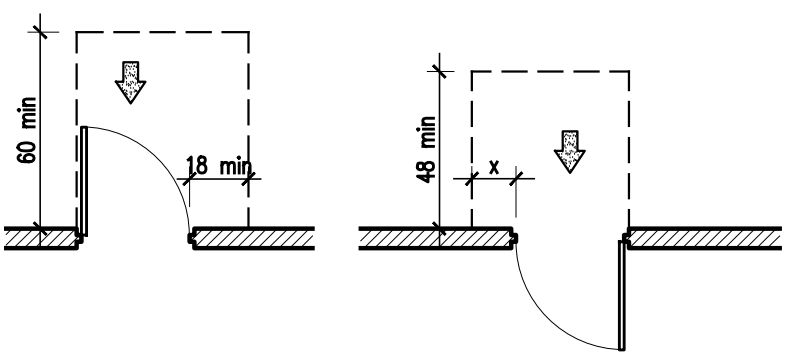


NOTE: x=12 in if the door has both a closer and a latch.
(a) Front Approach-Swinging Door

NOTE: All doors in alcoves shall comply with the clearances for front approaches.

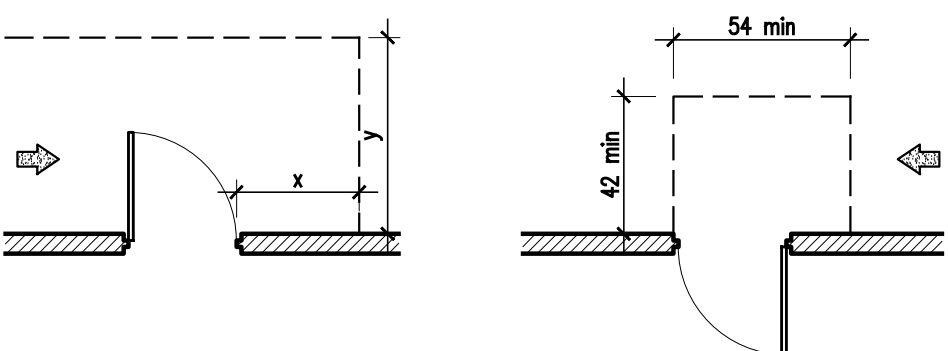


NOTE: x=36 in minimum if y=60 in;
x=42 in minimum if y=54 in.
(b) Hinge-side Approach-Swinging Door

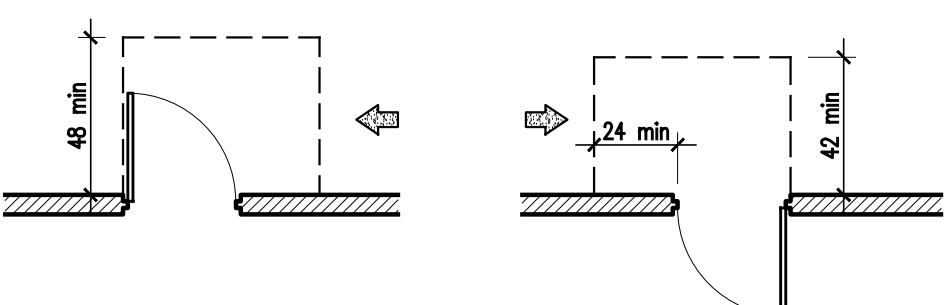

NOTE: y=54 in minimum if the door has a closer.
(c) Latch-side Approach-Swinging Door

5 DOOR MANEUVERING CLEARANCES
N.T.S.

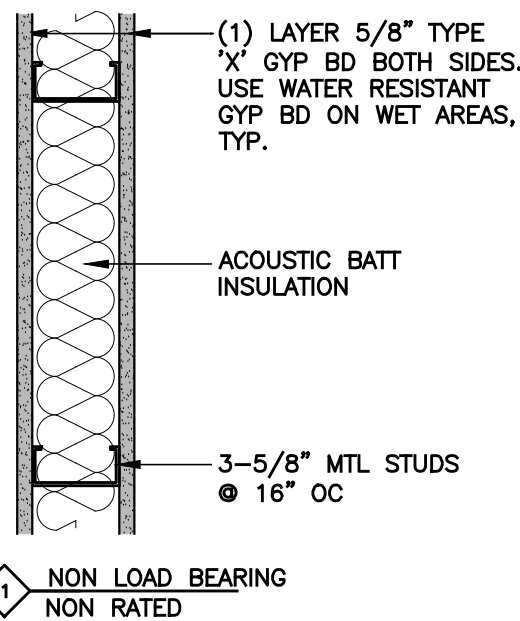


NON LOAD BEARING
NON RATED

6 PARTITION TYPES
1 1/2" = 1'-0"

DRAWING LIST

- G.001 LOCATION MAP, DRAWING LIST, ABBREVIATIONS, KEY PLAN AND PARTITION TYPES
- A.101 DEMOLITION & CONSTRUCTION PLANS, REFLECTED CEILING PLAN, FINISH NOTES & DETAILS
- A.102 ENLARGED PLAN, INTERIOR ELEVATIONS, FIXTURE AND ACCESSORY SCHEDULES

KEY PLAN

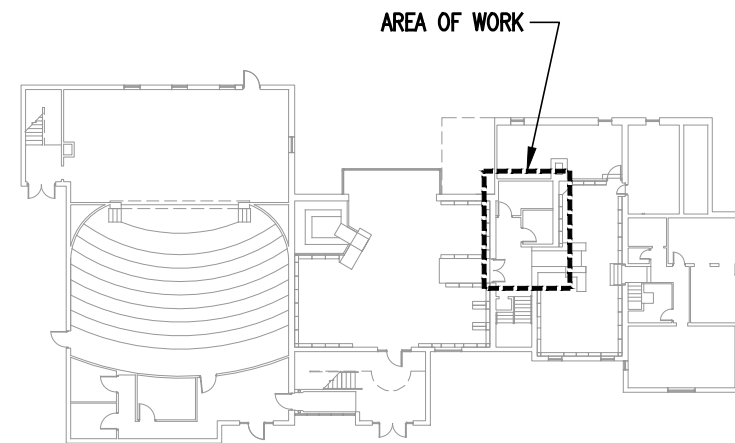

LOWER LEVEL

09.03.21 ISSUED FOR BID

NORTH CASTLE PUBLIC LIBRARY RESTROOM ALTERATIONS

19 WHIPPOORWILL ROAD E. ARMONK, NY

arcari + iovino
ARCHITECTS PC

ONE KATHERINE STREET
LITTLE FERRY, NJ 07643
201 641 0600, FAX 201 641 0626
WWW.AIARCHS.COM

EDWARD ARCARI NY#020765 ANTHONY IOVINO NY#023349

LOCATION MAP, DRAWING LIST, ABBREVIATIONS, KEY PLAN AND PARTITION TYPES

SCALE: AS NOTED

DATE: 09.03.21

FILE: 20661

G.001

©2021 arcari + iovino ARCHITECTS PC