

**A NEW 108-ROOM
COURTYARD BY
MARRIOTT
HOTEL & SUITES**

Turner Road
Woodbury, New York
location #12121

for
**RAINBOW
ENTERPRISES**

4758 Highway 28
Cooperstown, NY

REVISION DATES

UNAUTHORIZED ALTERATIONS OR
ADDITIONS TO THIS DRAWING ARE
A VIOLATION OF STATE
EDUCATION LAW ARTICLES 145
AND 147.

THIS DRAWING IS AN INSTRUMENT
OF SERVICE FOR RAINBOW
ENTERPRISES, AND MAY NOT BE
REPRODUCED WITHOUT THE
EXPRESS CONSENT OF THE
OWNER AND THE ARCHITECT

DRAWING TITLE


**ENLARGED PARTIAL FIRST
FLOOR PLAN**

DATE MARCH 1, 2021

PROJECT NUMBER 17971

SHEET NUMBER

A301

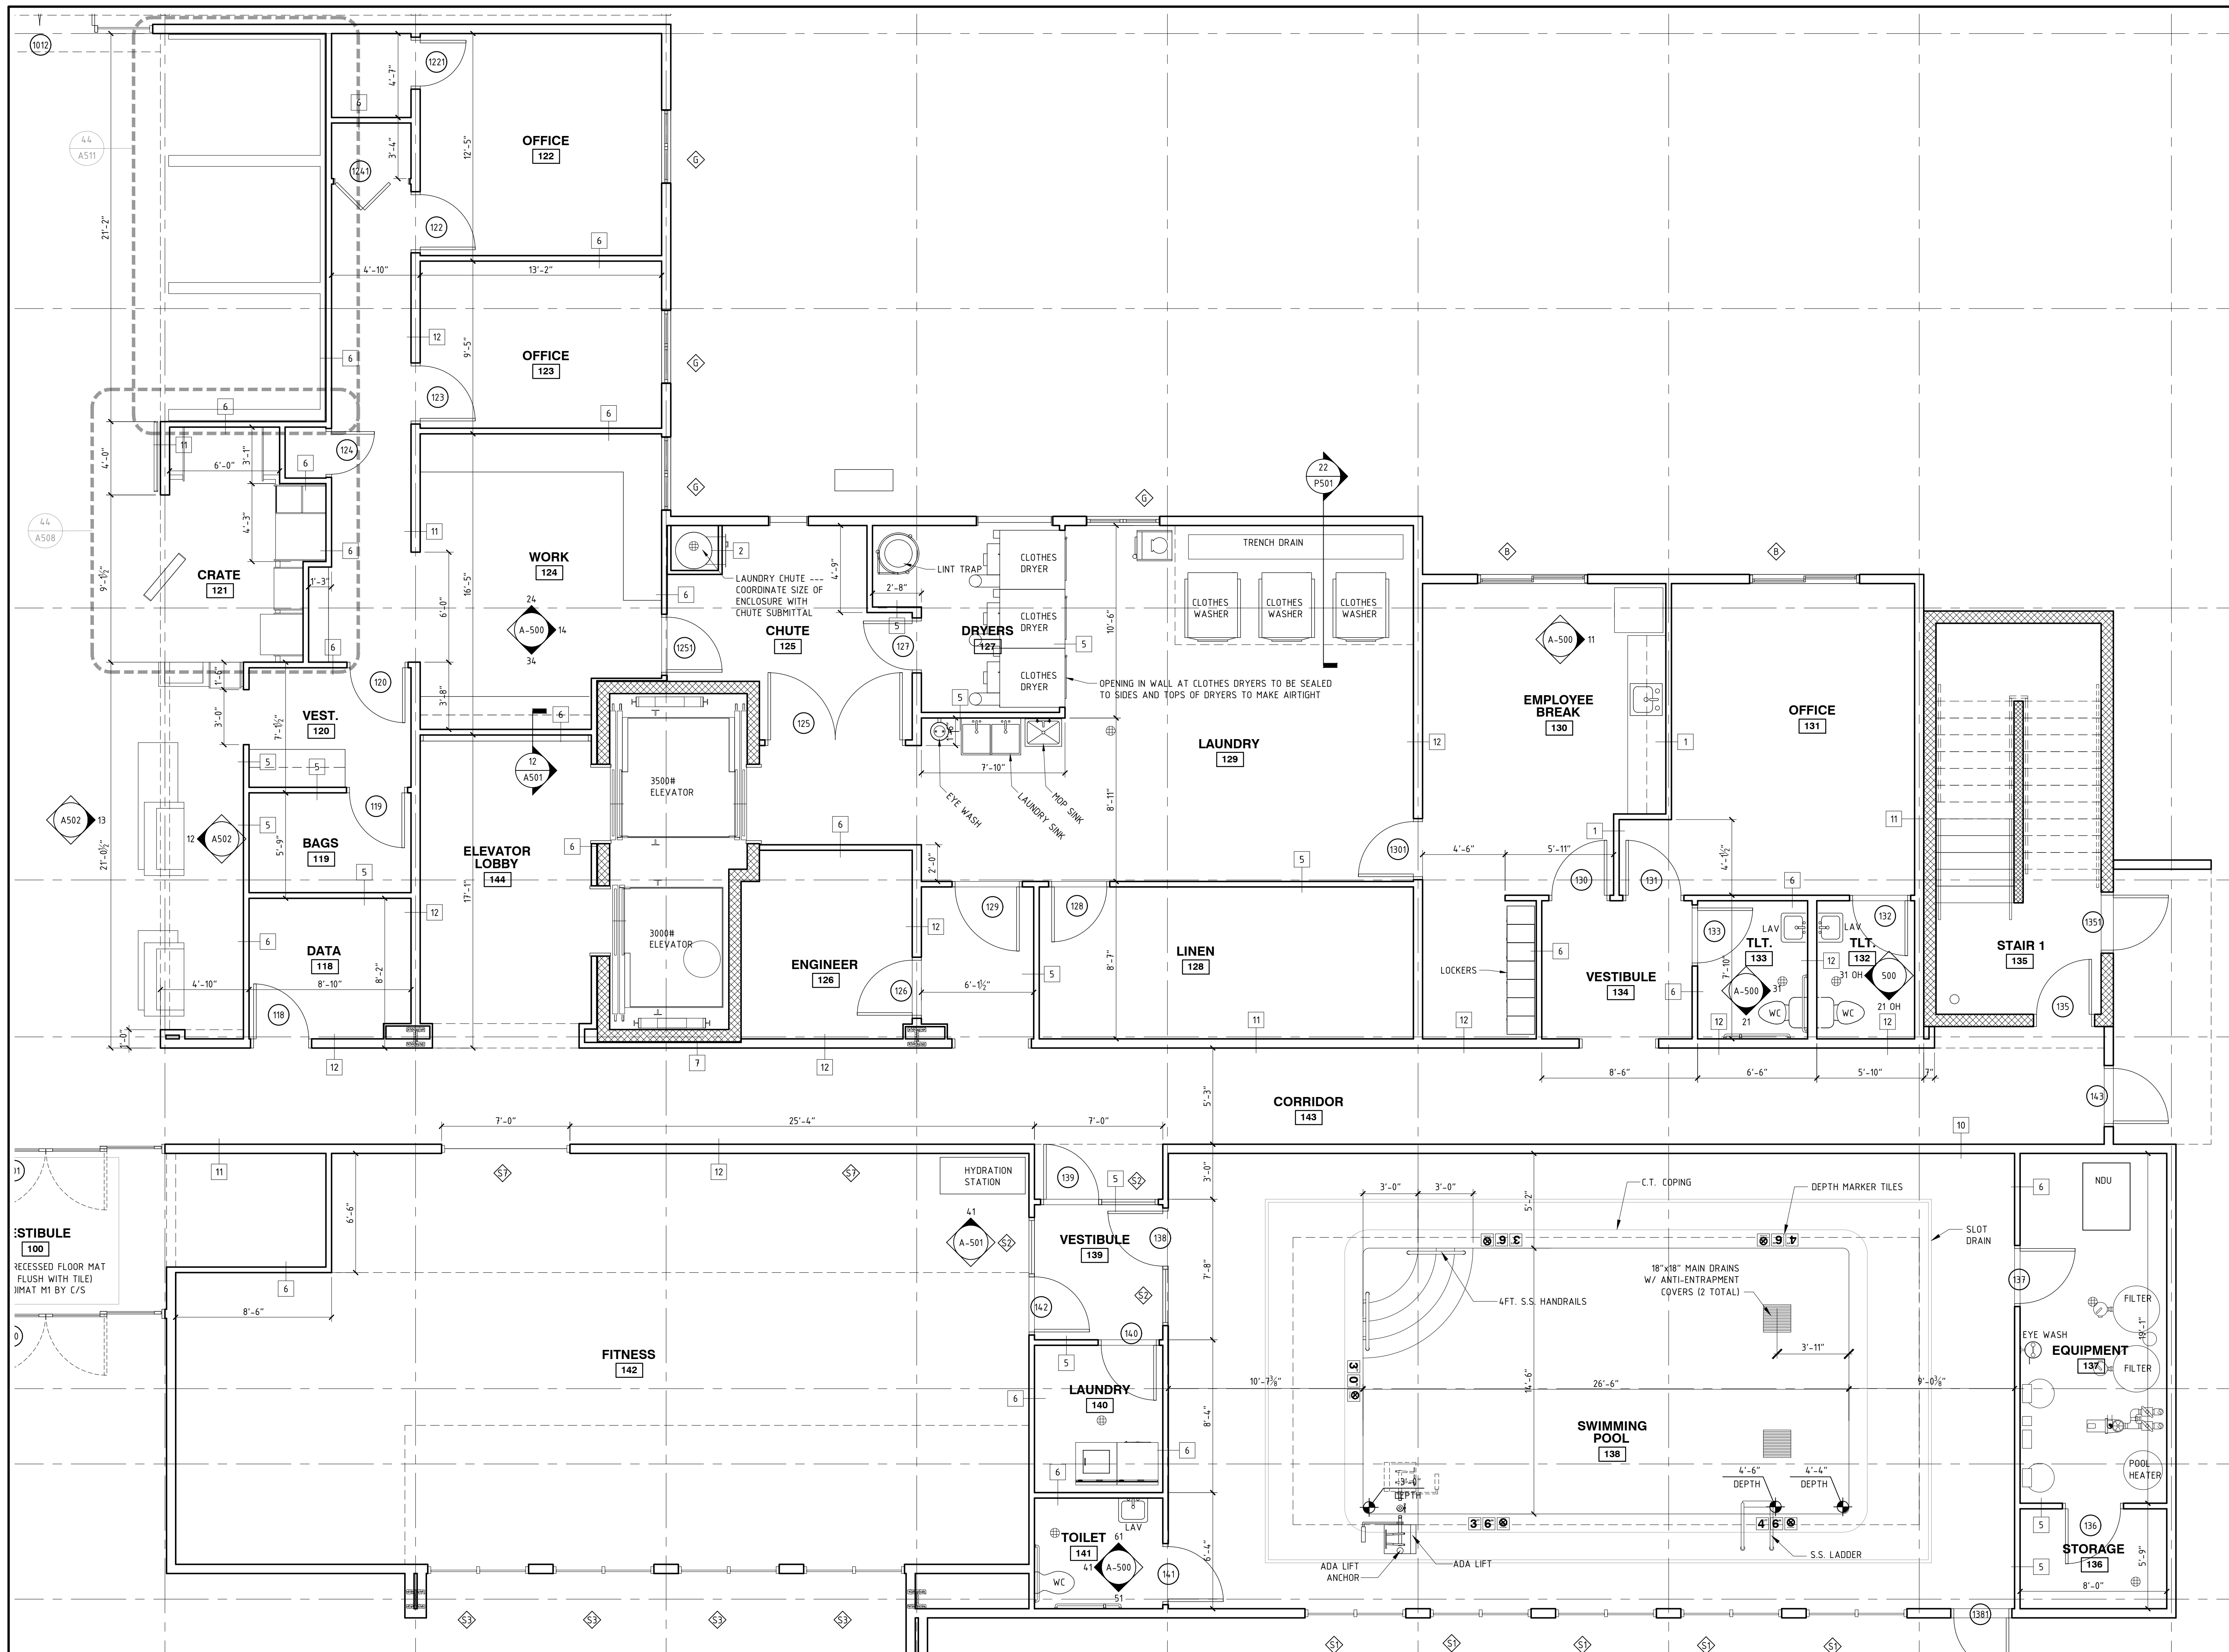

14 ENLARGED PARTIAL FIRST FLOOR PLAN (EAST) - ARCHITECTURAL
A301 1/4" = 1'-0"