

A NEW 108-ROOM COURTYARD BY MARRIOTT HOTEL & SUITES

Turner Road
Woodbury, New York
location #12121

for
RAINBOW ENTERPRISES

4758 Highway 28
Cooperstown, NY

REVISION DATES

UNAUTHORIZED ALTERATIONS OR ADDITIONS TO THIS DRAWING ARE A VIOLATION OF STATE EDUCATION LAW ARTICLES 145 AND 147.


THIS DRAWING IS AN INSTRUMENT OF SERVICE FOR RAINBOW ENTERPRISES, AND MAY NOT BE REPRODUCED WITHOUT THE EXPRESS CONSENT OF THE OWNER AND THE ARCHITECT

DRAWING TITLE
WINDOW ELEVATIONS & DETAILS


DATE
MARCH 1, 2021

PROJECT NUMBER
17971


SHEET NUMBER
A602

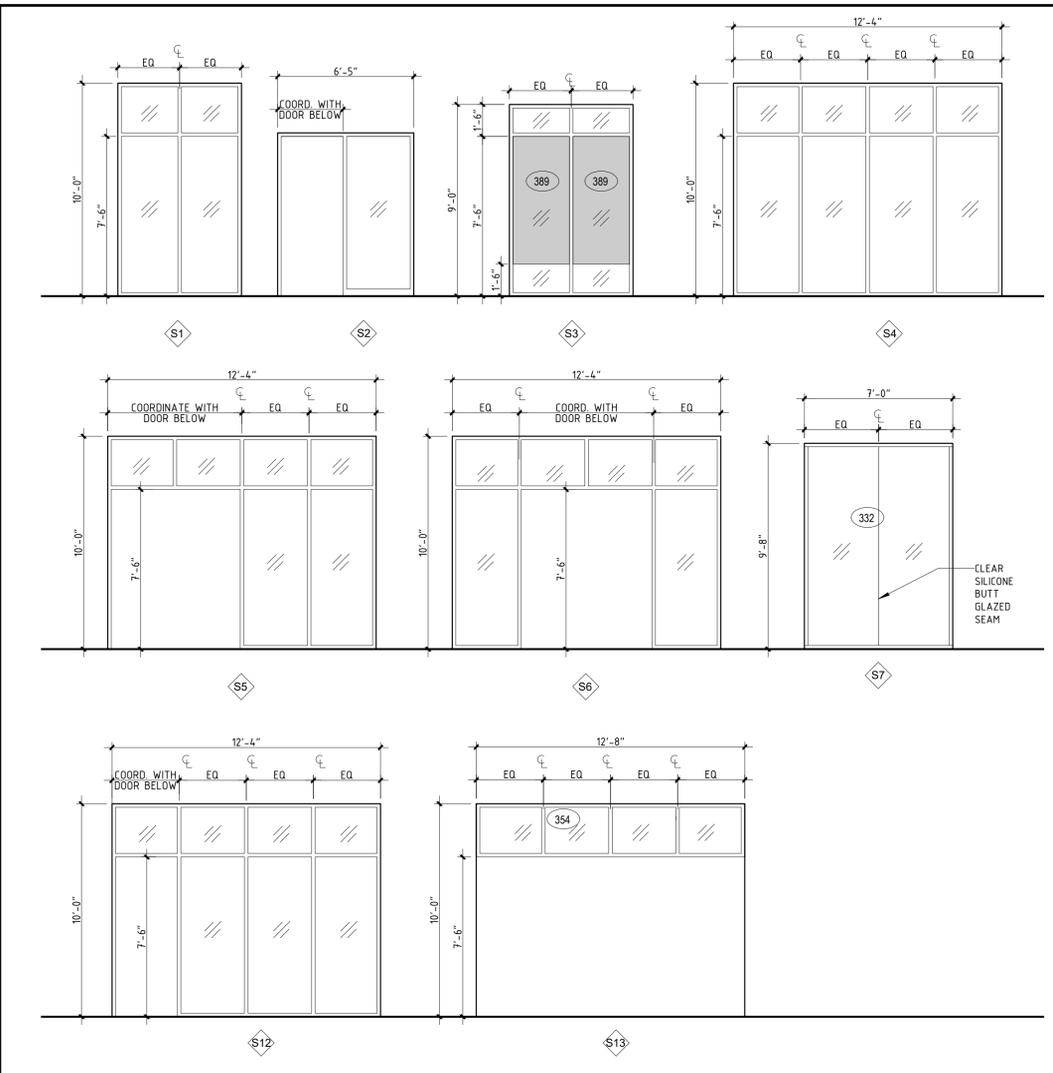


12 STOREFRONT ELEVATIONS
SCALE: 1/4" = 1'-0"

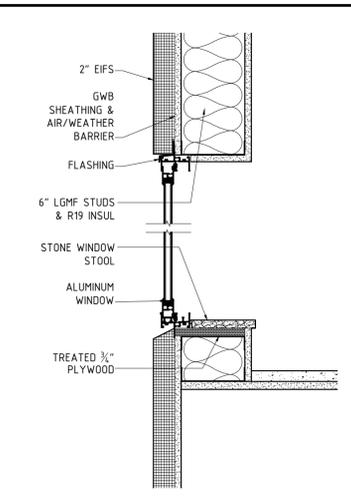


31 WINDOW DETAILS - HEAD/SILL
SCALE: 1-1/2" = 1'-0"

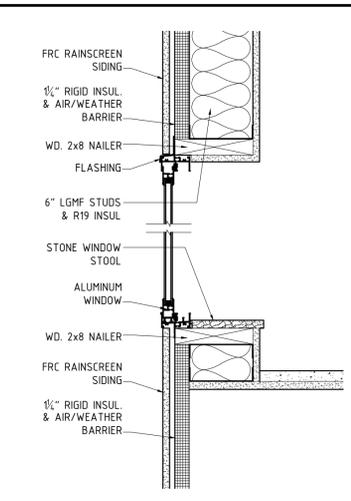


41 WINDOW DETAILS - HEAD/SILL
SCALE: 1-1/2" = 1'-0"

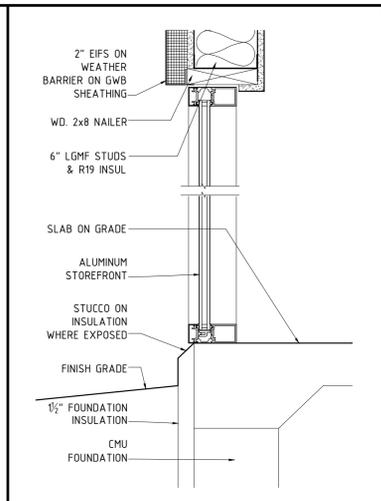


51 STOREFRONT DETAILS - HEAD/SILL
SCALE: 1-1/2" = 1'-0"

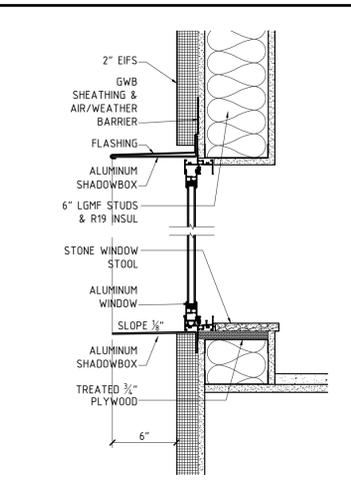


41 WINDOW DETAILS - HEAD/SILL @ SHADOWBOX
SCALE: 1-1/2" = 1'-0"

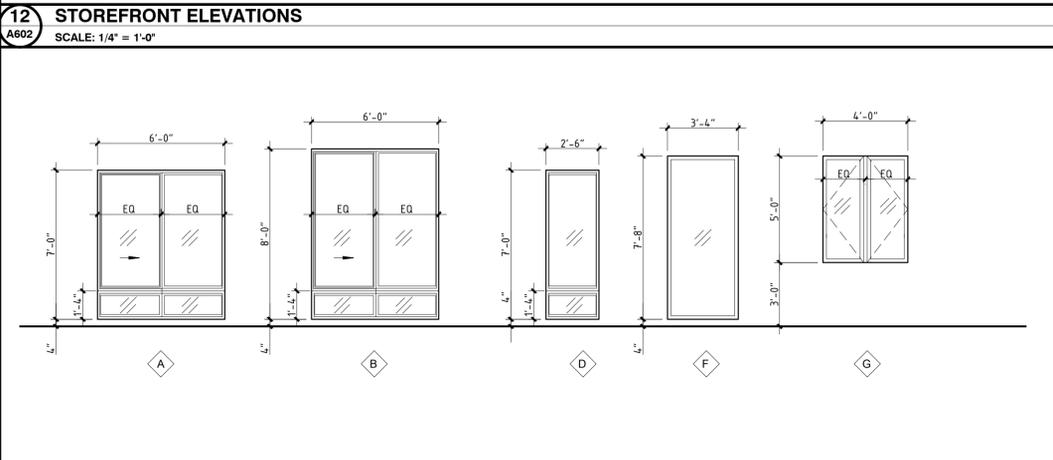

13 WINDOW ELEVATIONS
SCALE: 1/4" = 1'-0"

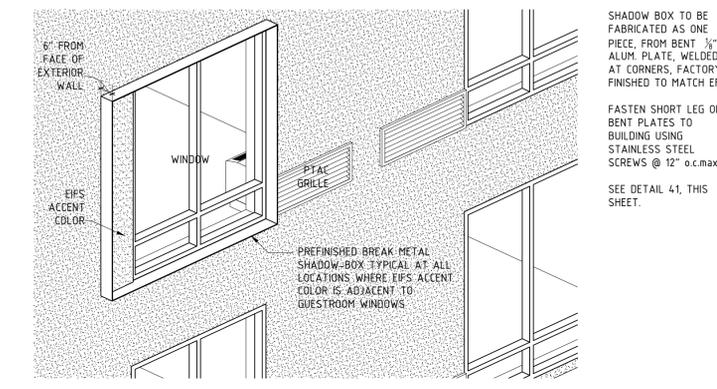

33 3D VIEW OF GUESTROOM WINDOW SHOWING SHADOWBOX

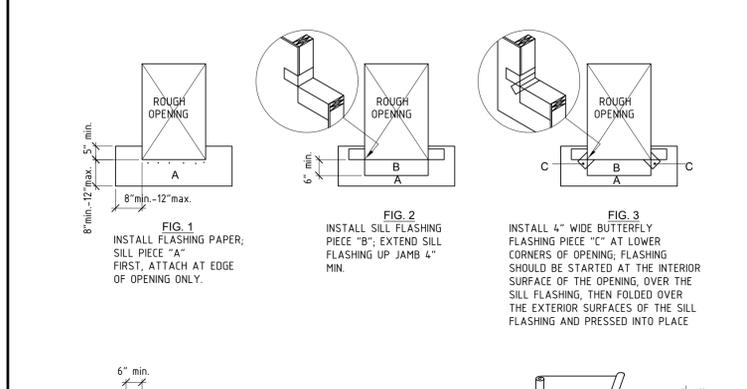


64 DIAGRAM OF TYPICAL WINDOW FLASHING

TYPE	DESCRIPTION	LOCATION	FRAME	GLAZING	NOTES
S1	THERMALLY-BROKEN EXTERIOR STOREFRONT	LOUNGE, MEETING ROOM	ALUMINUM	INSULATING, LOW-E	
S2	THERMALLY-BROKEN EXTERIOR STOREFRONT	POOL ROOM VESTIBULE	ALUMINUM	INSULATING, LOW-E	COORDINATE WITH DOOR
S3	THERMALLY-BROKEN EXTERIOR STOREFRONT	EXERCISE ROOM EXTERIOR	ALUMINUM	INSULATING, LOW-E	GLASS TO RECEIVE FILM (IFI #389)
S4	THERMALLY-BROKEN EXTERIOR STOREFRONT	LOUNGE, MEETING ROOM	ALUMINUM	INSULATING, LOW-E	
S5	THERMALLY-BROKEN EXTERIOR STOREFRONT	LOUNGE, MEETING ROOM	ALUMINUM	INSULATING, LOW-E	COORDINATE WITH DOOR 1011
S6	THERMALLY-BROKEN EXTERIOR STOREFRONT	LOUNGE, MEETING ROOM	ALUMINUM	INSULATING, LOW-E	COORDINATE WITH DOOR 1012
S7	INTERIOR STOREFRONT	EXERCISE ROOM	ALUMINUM	IFI #332	
S12	THERMALLY-BROKEN EXTERIOR STOREFRONT	LOUNGE, MEETING ROOM	ALUMINUM	INSULATING, LOW-E	COORDINATE WITH DOOR 117
S13	INTERIOR STOREFRONT	LOUNGE, MEETING ROOM	ALUMINUM	IFI 354	COORDINATE WITH DOOR 1171

14 STOREFRONT SCHEDULE

TYPE	DESCRIPTION	LOCATION	FRAME	NOTES
A	FIXED + SLIDING SASH	GUESTROOM	ALUMINUM	SLIDING PANEL TO OPEN AWAY FROM PTAC - COORDINATE WITH DRAPERIES
B	FIXED + SLIDING SASH	EMPLOYEE BREAK ROOM & OFFICE	ALUMINUM	
D	FIXED + CASEMENT	GUESTROOM	ALUMINUM	
F	FIXED	CORRIDOR	ALUMINUM	
G	DOUBLE CASEMENT	ADMINISTRATION AREA	ALUMINUM	

24 WINDOW SCHEDULE

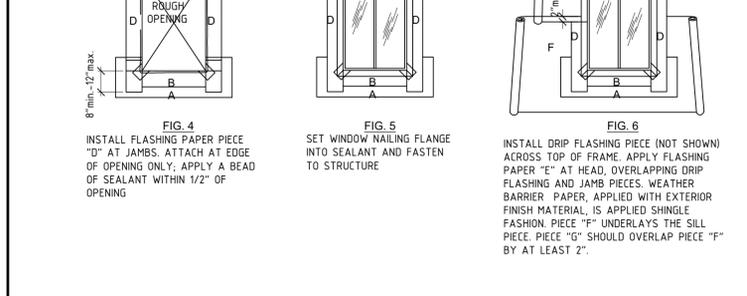

64 DIAGRAM OF TYPICAL WINDOW FLASHING