

**A NEW 108-ROOM
COURTYARD BY
MARRIOTT
HOTEL & SUITES**

Turner Road
Woodbury, New York
location #12121

for
**RAINBOW
ENTERPRISES**
4758 Highway 28
Cooperstown, NY

REVISION DATES

UNAUTHORIZED ALTERATIONS OR
ADDITIONS TO THIS DRAWING ARE
A VIOLATION OF STATE
EDUCATION LAW ARTICLES 145
AND 147.


THIS DRAWING IS AN INSTRUMENT
OF SERVICE FOR RAINBOW
ENTERPRISES, AND MAY NOT BE
REPRODUCED WITHOUT THE
EXPRESS CONSENT OF THE
OWNER AND THE ARCHITECT

DRAWING TITLE
**ENLARGED PARTIAL
REFLECTED CEILING PLANS**


DATE
MARCH 1, 2021

PROJECT NUMBER
17971


SHEET NUMBER
A702

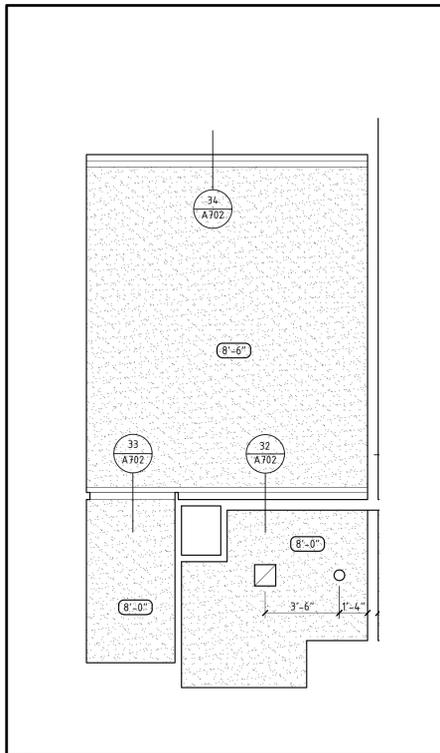


11 KING GUESTROOM RCP
A702 1/4" = 1'-0"

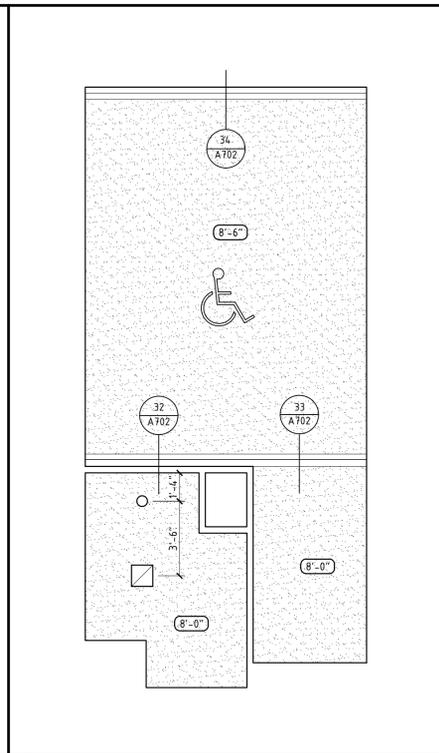


21 KING MOBILITY GUESTROOM RCP
A702 1/4" = 1'-0"

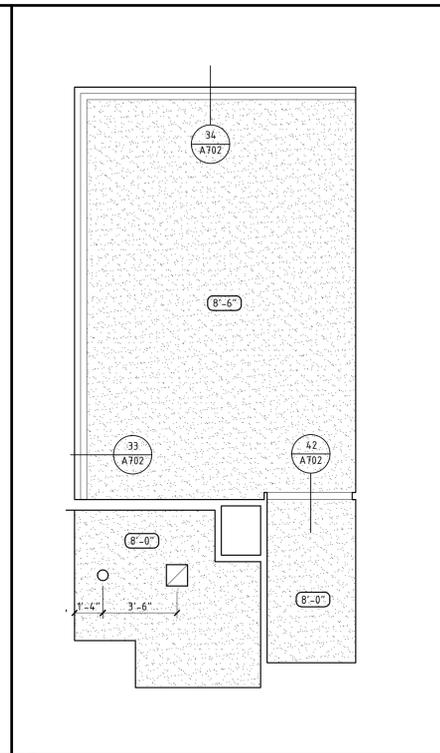


31 DOUBLE QUEEN GUESTROOM RCP
A702 1/4" = 1'-0"

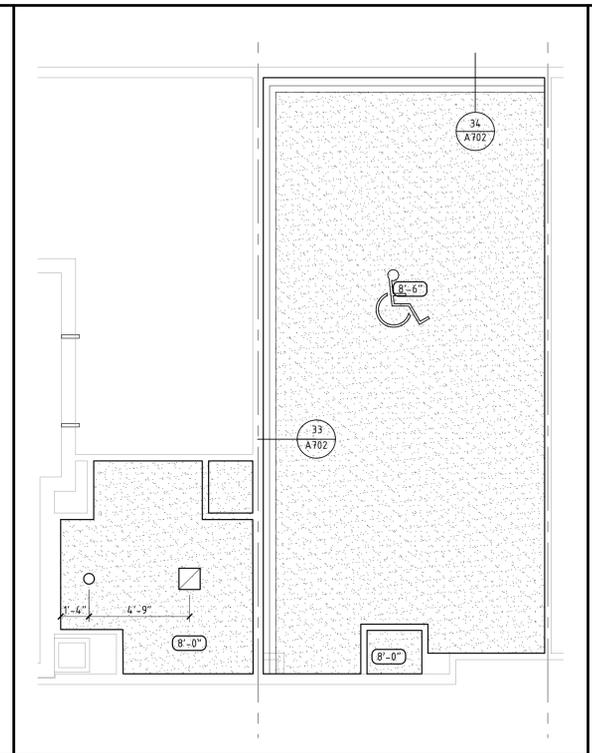


41 DOUBLE QUEEN MOBILITY GUESTROOM RCP
A702 1/4" = 1'-0"

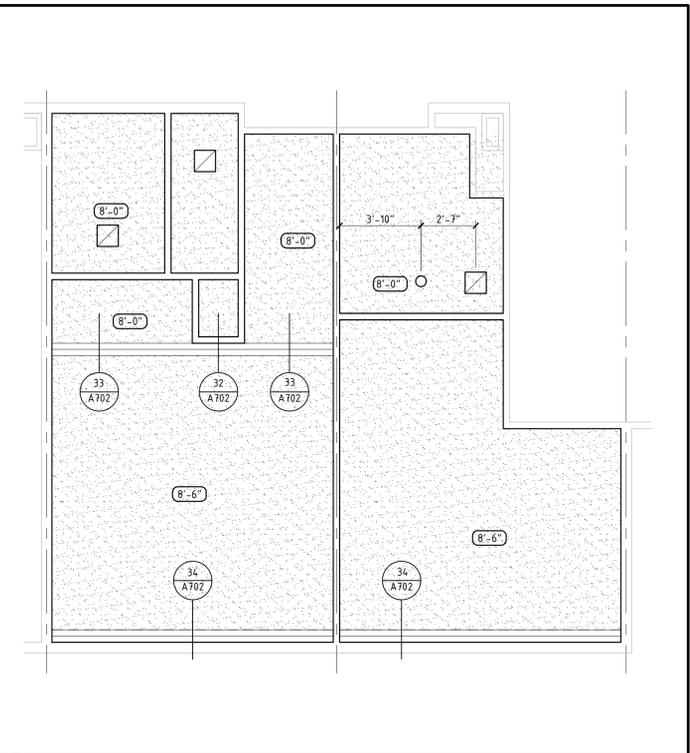


51 ONE-BEDROOM SUITE RCP
A702 1/4" = 1'-0"

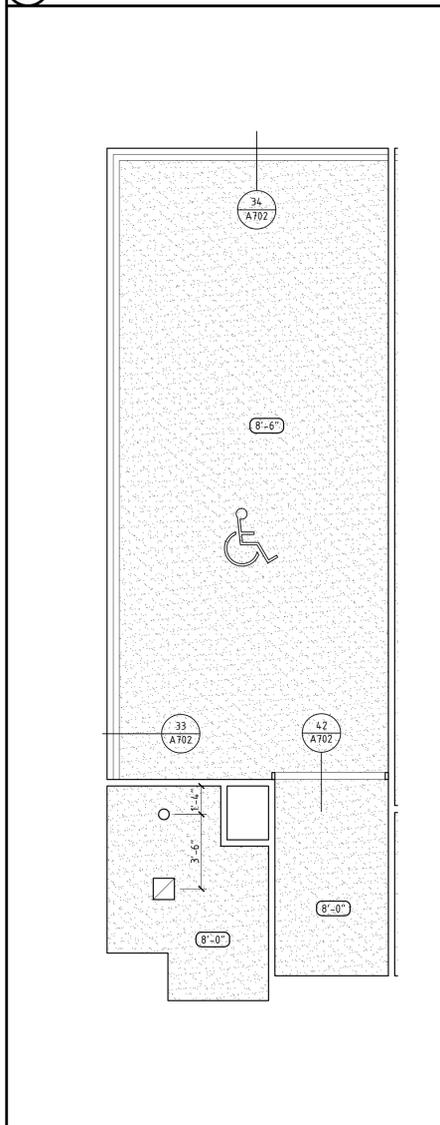


14 INLINE MOBILITY SUITE RCP
A702 1/4" = 1'-0"

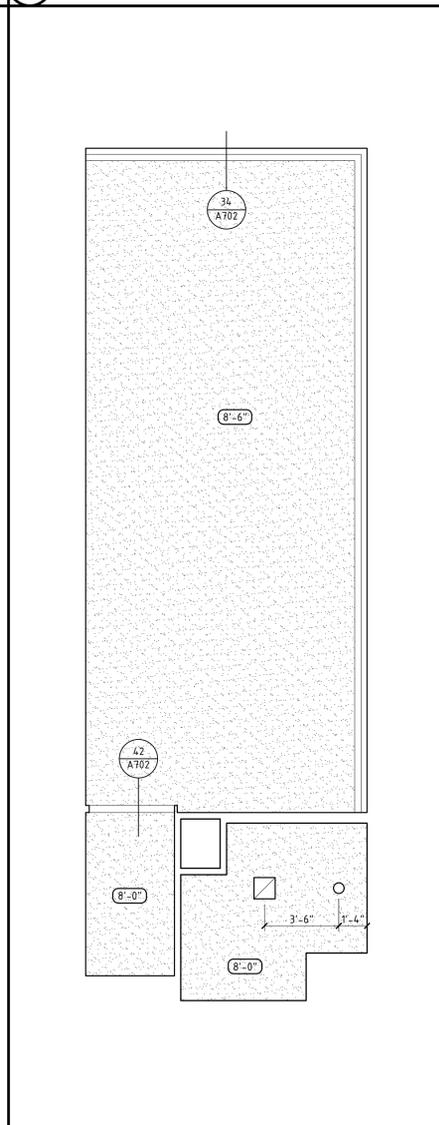


24 INLINE SUITE RCP
A702 1/4" = 1'-0"

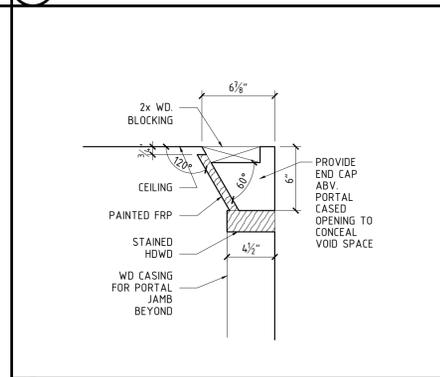


32 CEILING DETAIL
A702 1 1/2" = 1'-0"

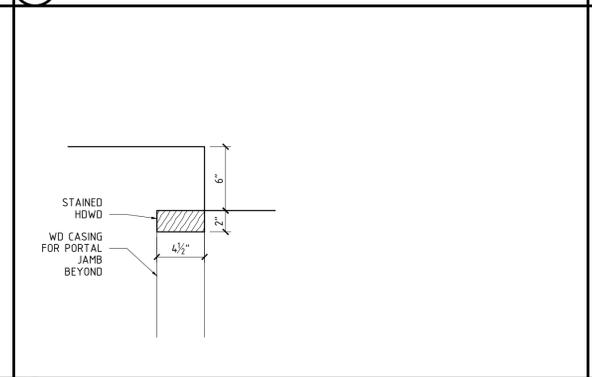


42 CEILING DETAIL
A702 1 1/2" = 1'-0"

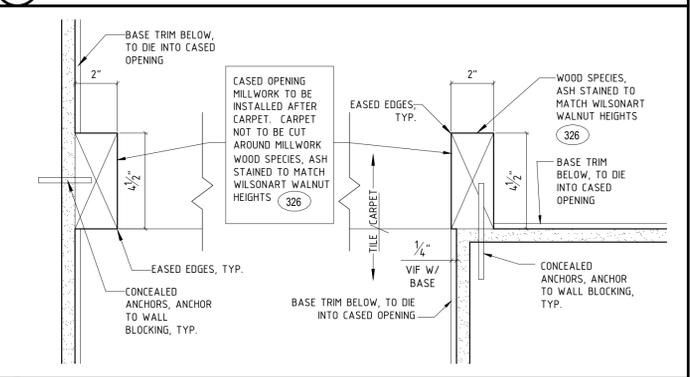

52 CASED OPENING PLAN DETAIL
A702 3" = 1'-0"

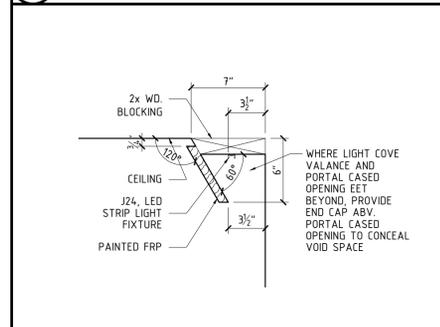

33 CEILING DETAIL
A702 1 1/2" = 1'-0"

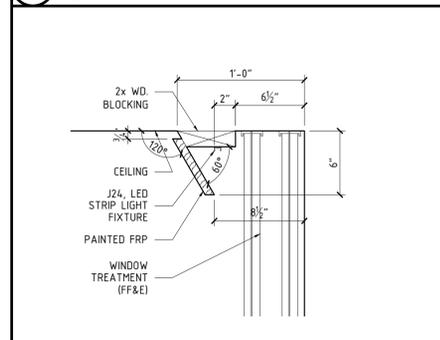

34 CEILING DETAIL
A702 1 1/2" = 1'-0"