


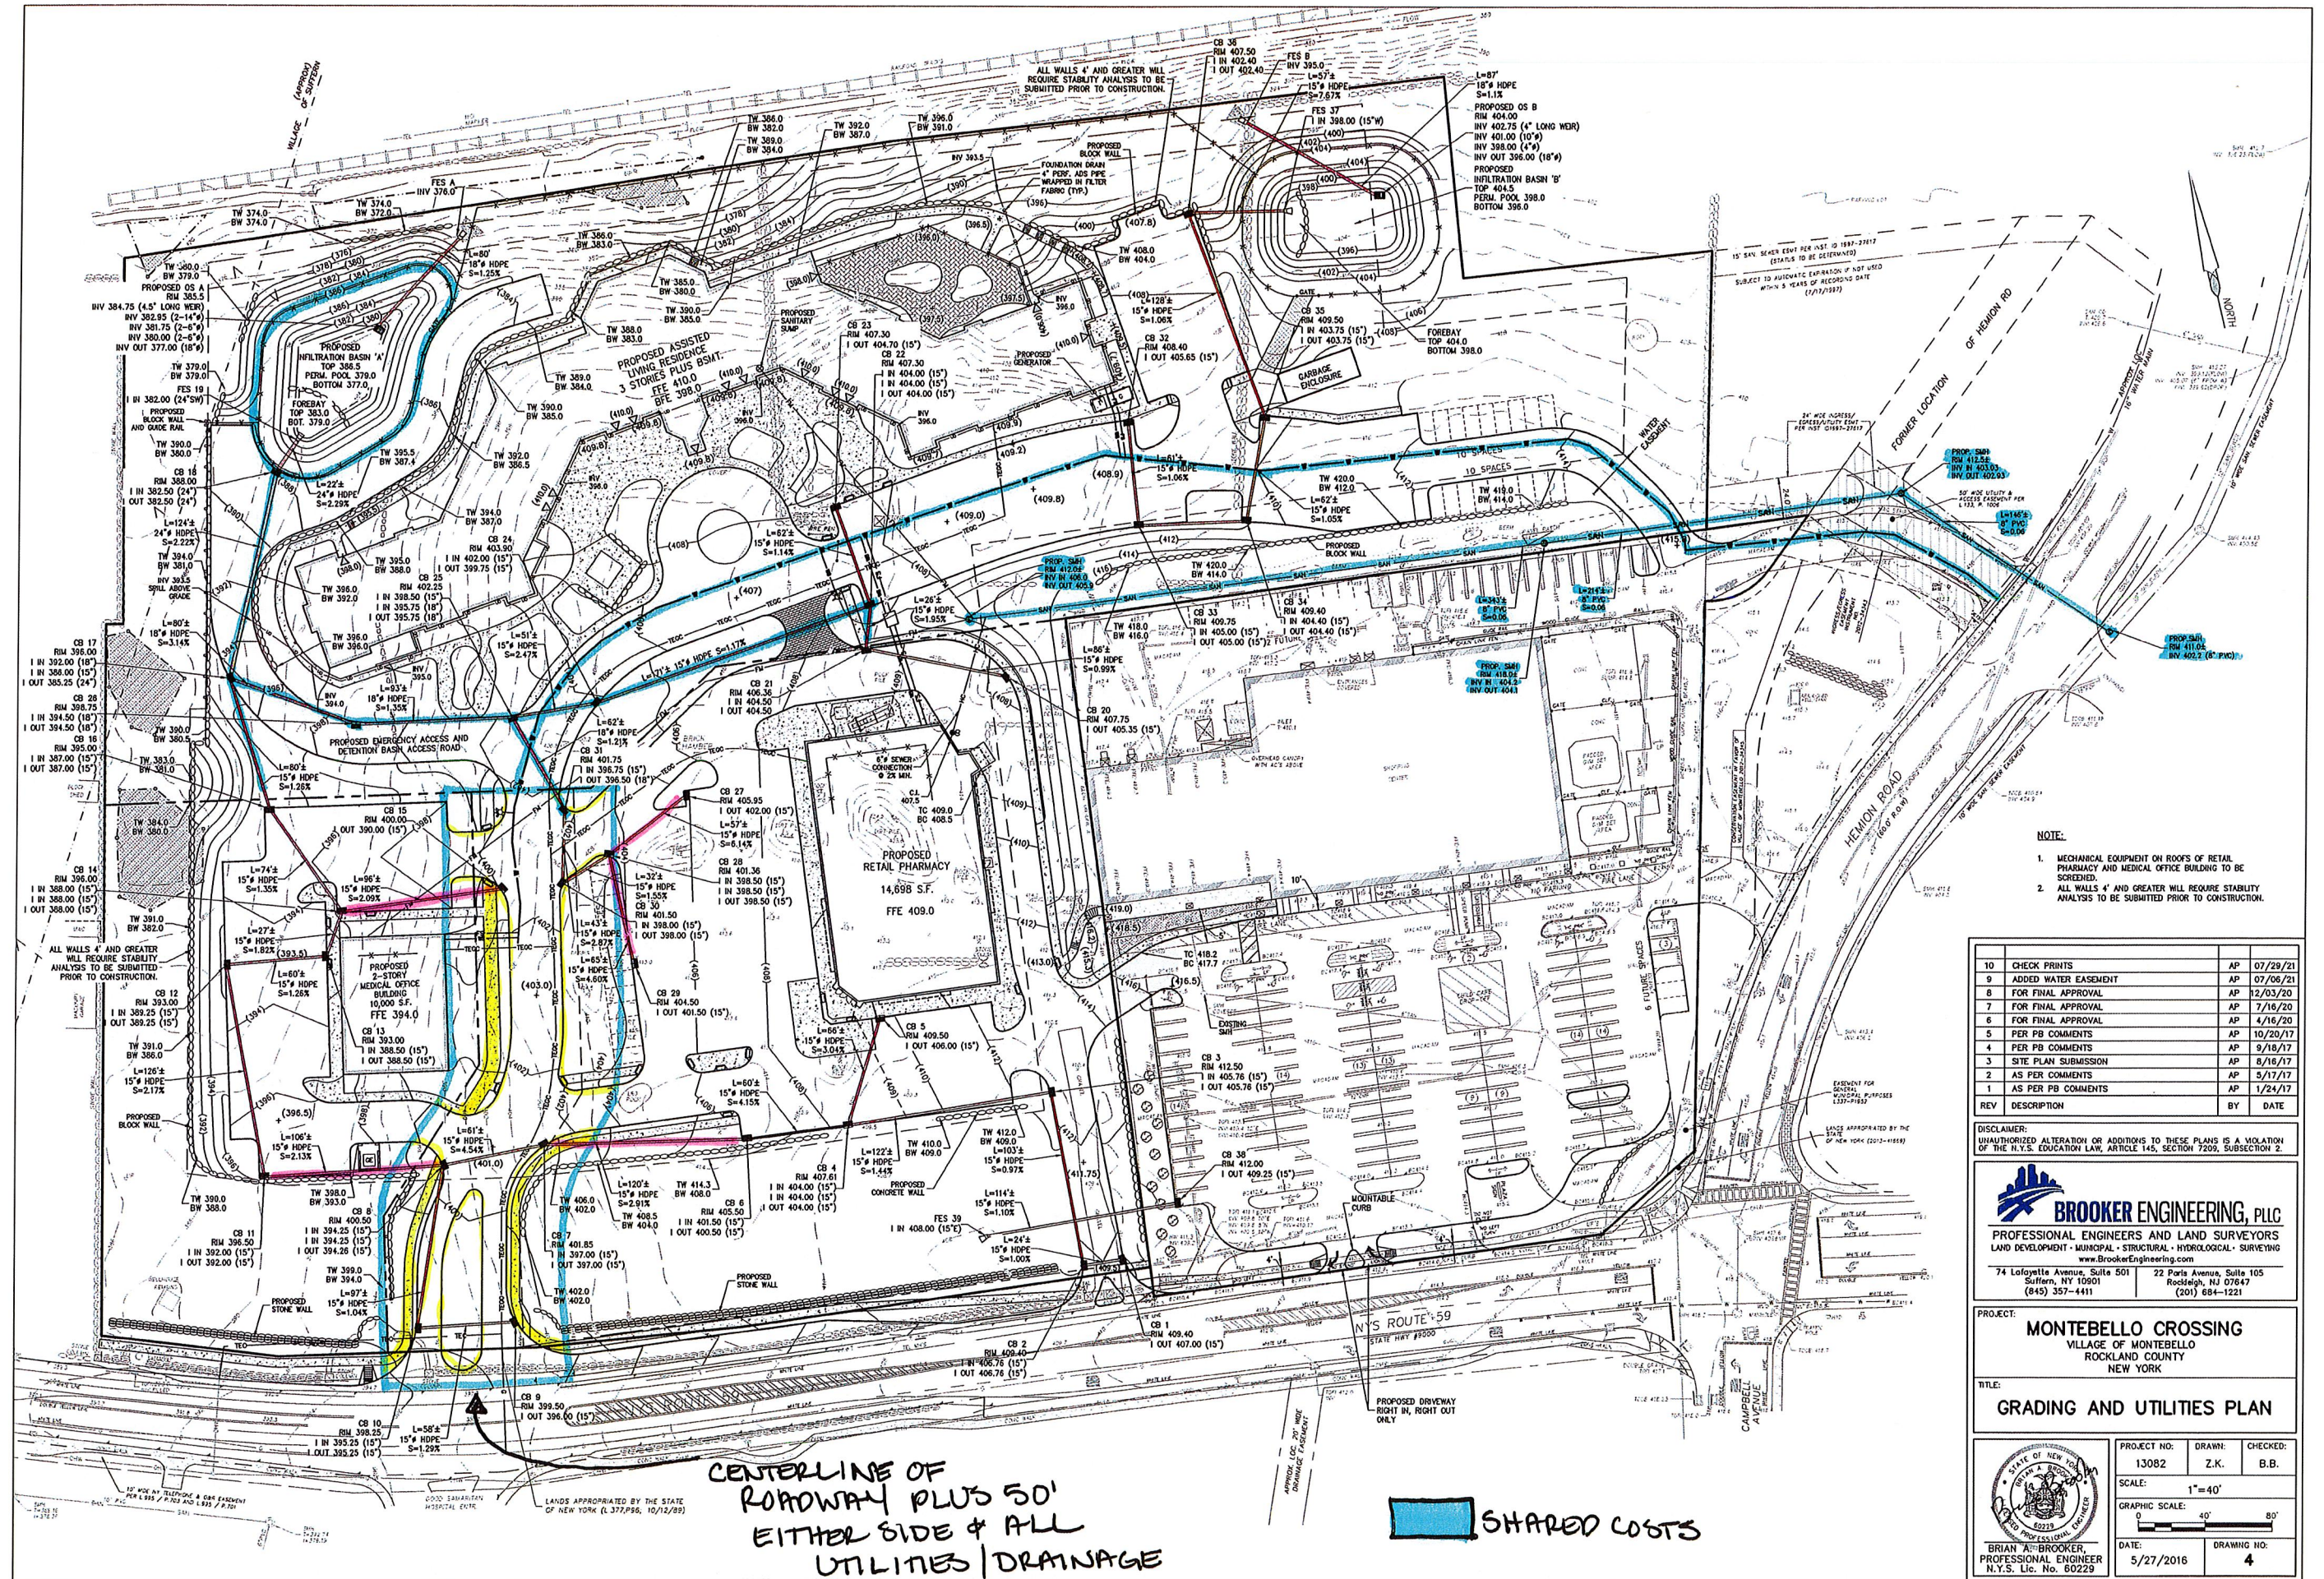

- NOTE:
- MECHANICAL EQUIPMENT ON ROOFS OF RETAIL PHARMACY AND MEDICAL OFFICE BUILDING TO BE SCREENED.
 - ALL WALLS 4' AND GREATER WILL REQUIRE STABILITY ANALYSIS TO BE SUBMITTED PRIOR TO CONSTRUCTION.

REV	DESCRIPTION	BY	DATE
10	CHECK PRINTS	AP	07/29/21
9	ADDED WATER EASEMENT	AP	07/06/21
8	FOR FINAL APPROVAL	AP	12/03/20
7	FOR FINAL APPROVAL	AP	7/16/20
6	FOR FINAL APPROVAL	AP	4/16/20
5	PER PB COMMENTS	AP	10/20/17
4	PER PB COMMENTS	AP	9/16/17
3	SITE PLAN SUBMISSION	AP	8/16/17
2	AS PER COMMENTS	AP	5/17/17
1	AS PER PB COMMENTS	AP	1/24/17

DISCLAIMER:
UNAUTHORIZED ALTERATION OR ADDITIONS TO THESE PLANS IS A VIOLATION OF THE N.Y.S. EDUCATION LAW, ARTICLE 145, SECTION 7209, SUBSECTION 2.

**BROOKER ENGINEERING, PLLC**
PROFESSIONAL ENGINEERS AND LAND SURVEYORS
LAND DEVELOPMENT • MUNICIPAL • STRUCTURAL • HYDROLOGICAL • SURVEYING
www.BrookerEngineering.com

74 Lafayette Avenue, Suite 501
Suffern, NY 10901
(845) 357-4411

22 Paris Avenue, Suite 105
Rockledge, NJ 07847
(201) 684-1221

PROJECT: **MONTEBELLO CROSSING**
VILLAGE OF MONTEBELLO
ROCKLAND COUNTY
NEW YORK

TITLE: **GRADING AND UTILITIES PLAN**

**BRIAN A. BROOKER**
PROFESSIONAL ENGINEER
N.Y.S. Lic. No. 80229

PROJECT NO: 13082
SCALE: 1"=40'
GRAPHIC SCALE:
DATE: 5/27/2016

DRAWN: Z.K.
CHECKED: B.B.
DRAWING NO: 4